



17 TH ST. E.L.CANAL BRIDGE - W.L. HYDRAULIC

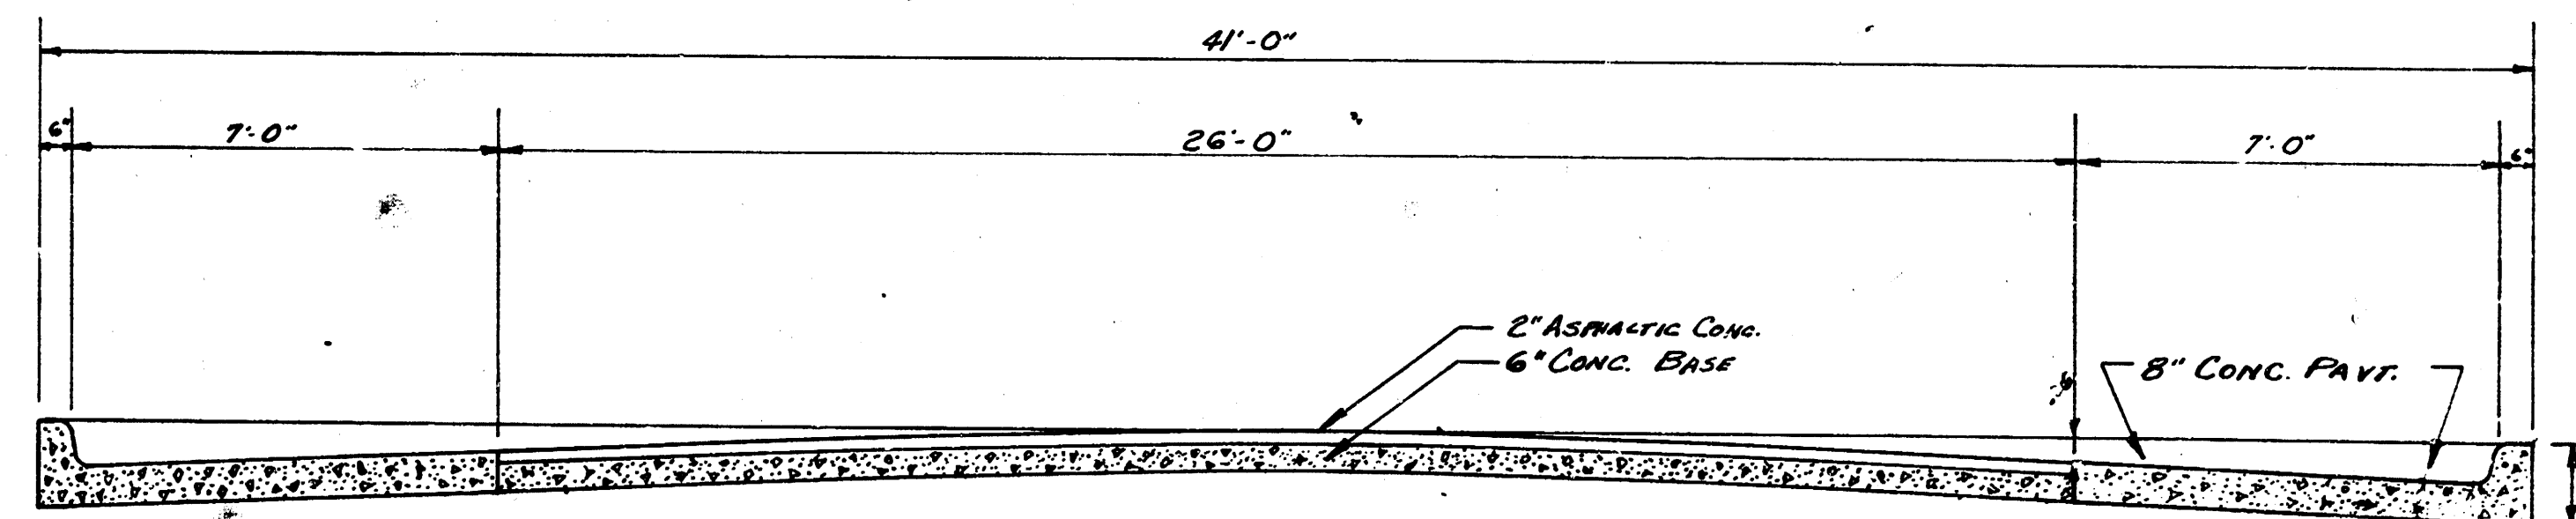



TYPICAL SECTION

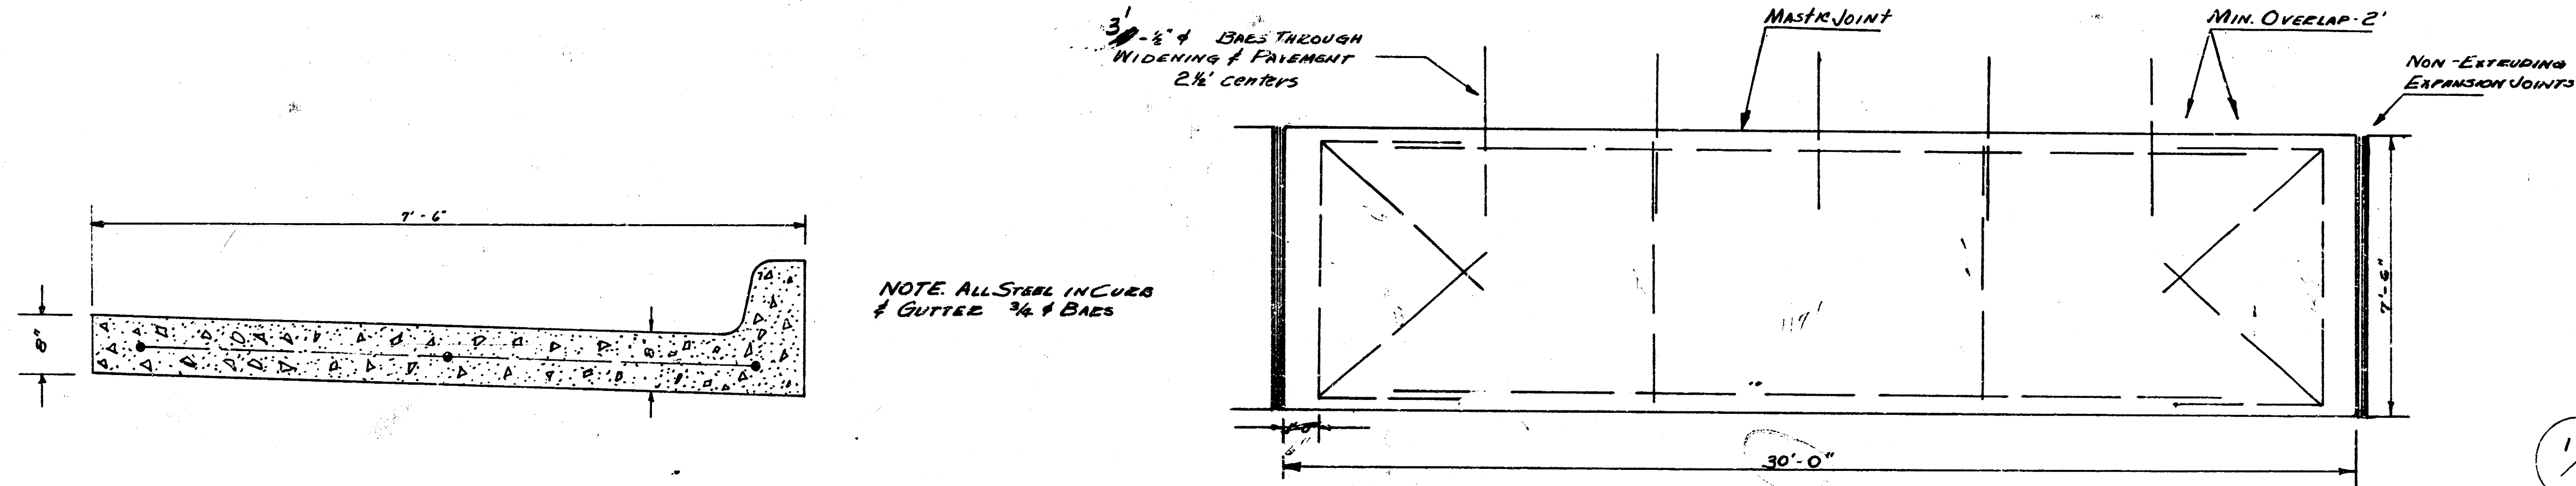

DETAILS OF CURB & GUTTER

1/8

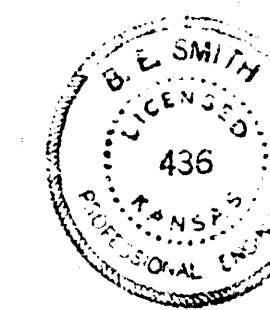


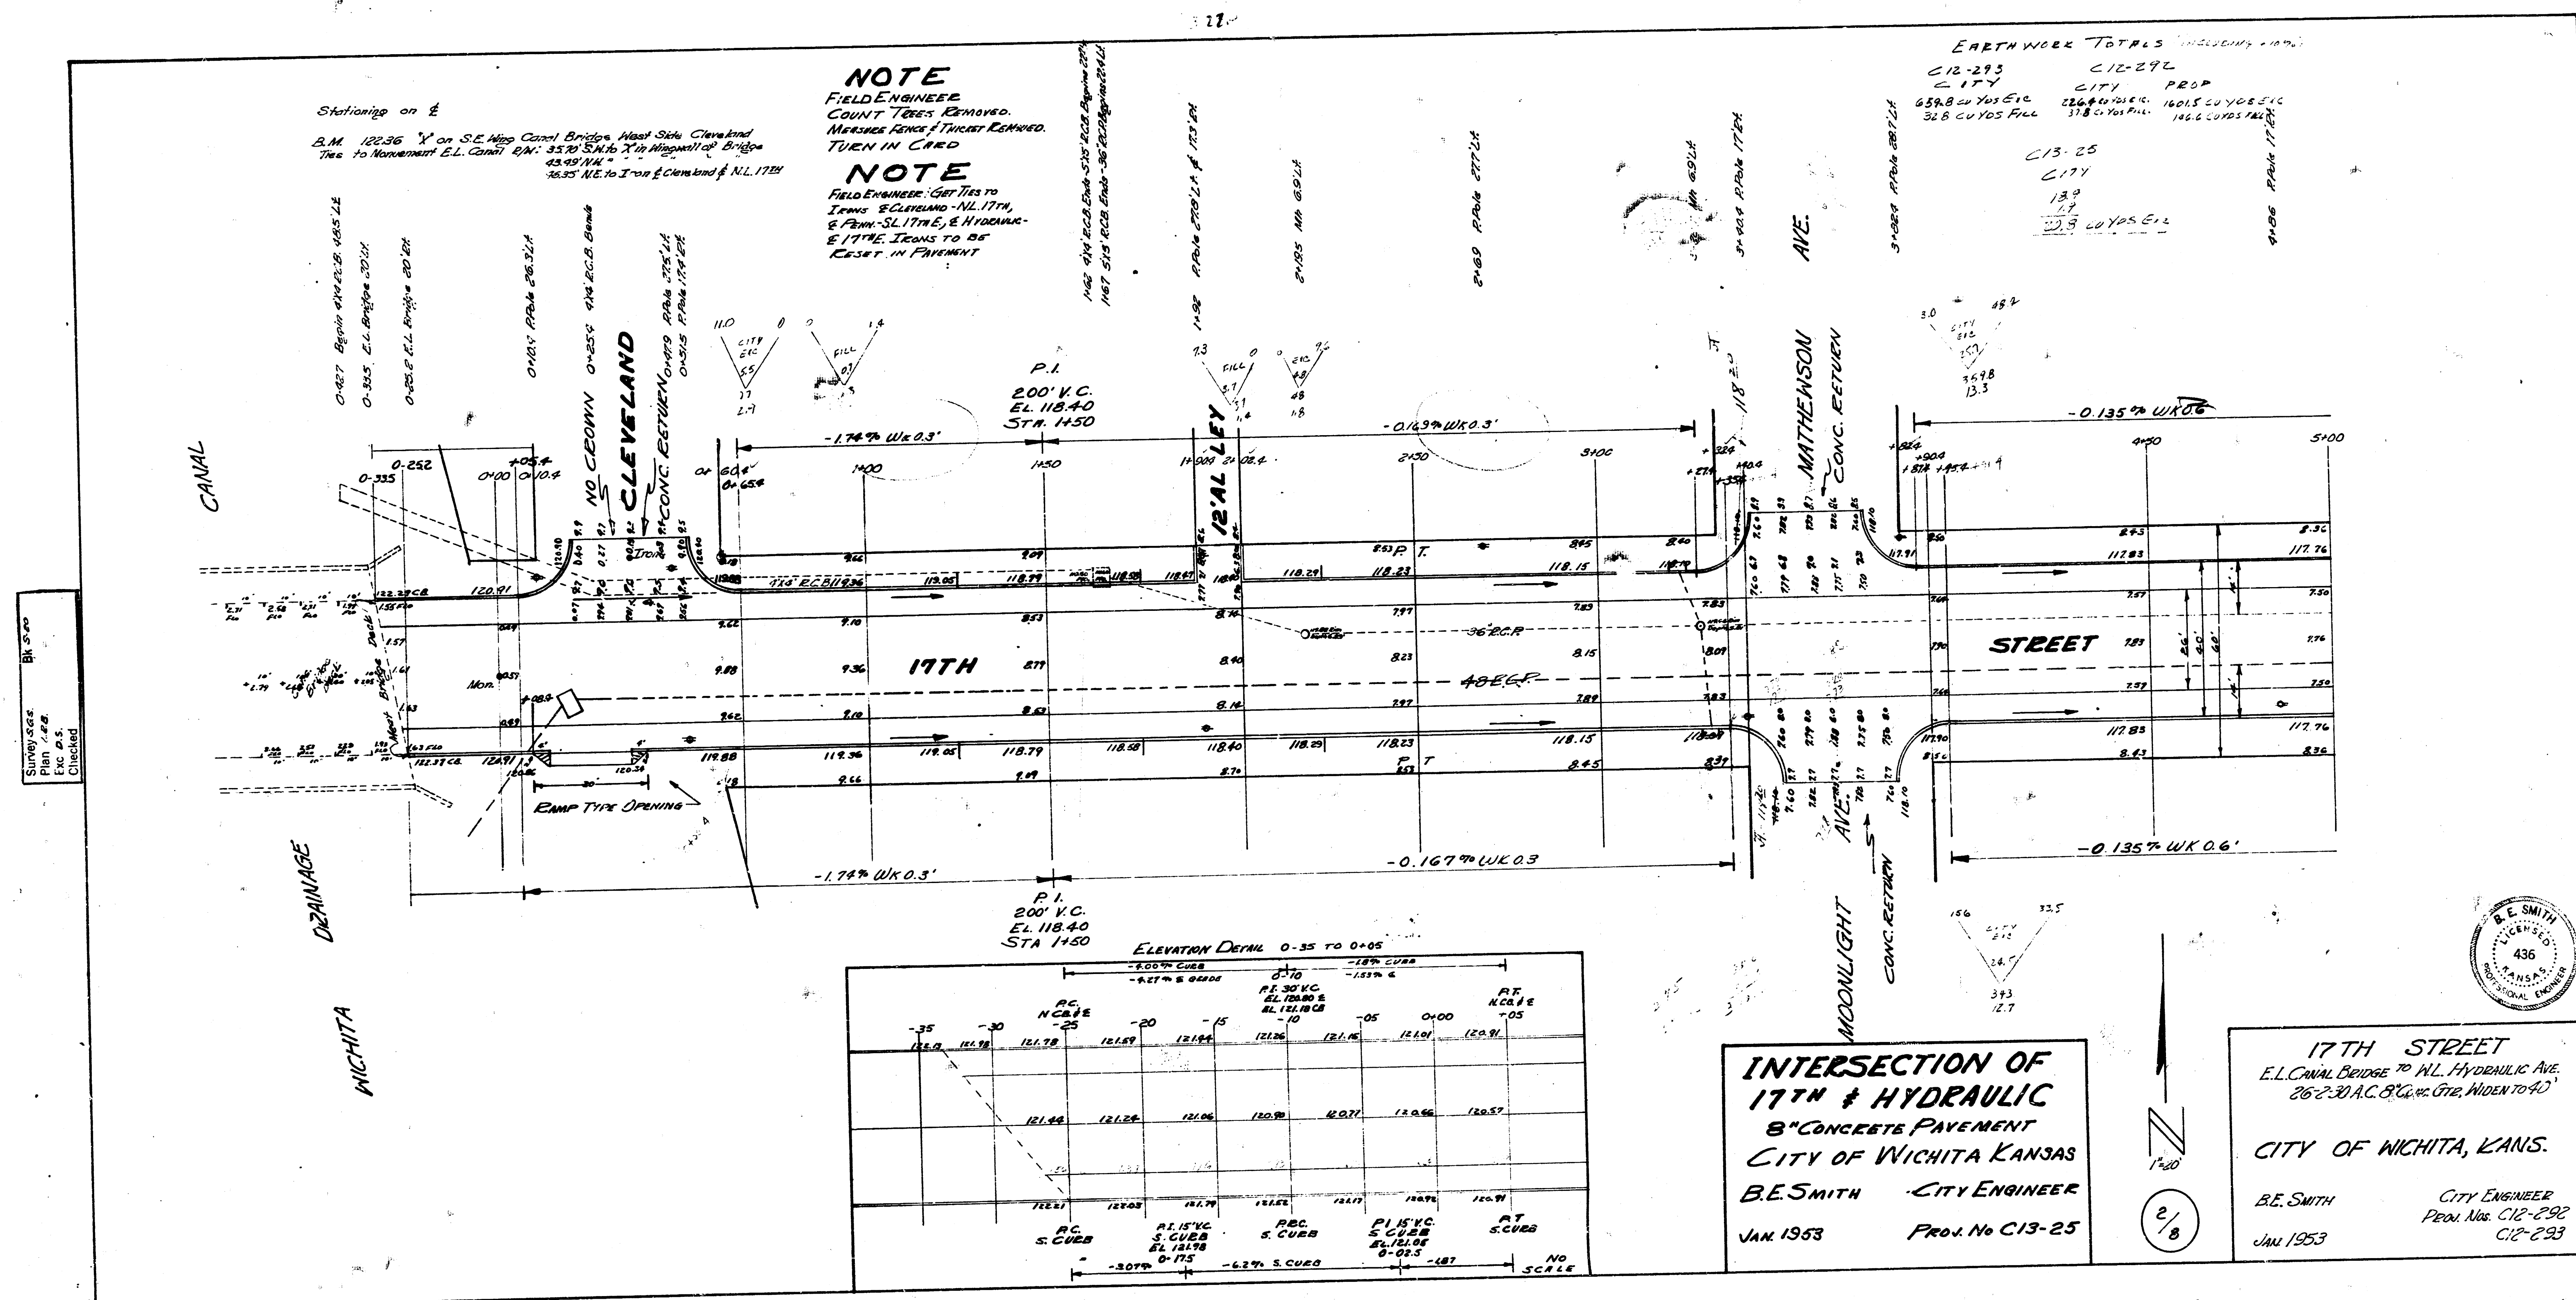




$\frac{3}{8}$

B.M. Standard 11725 NE Cor. Hydraulic & 17TH

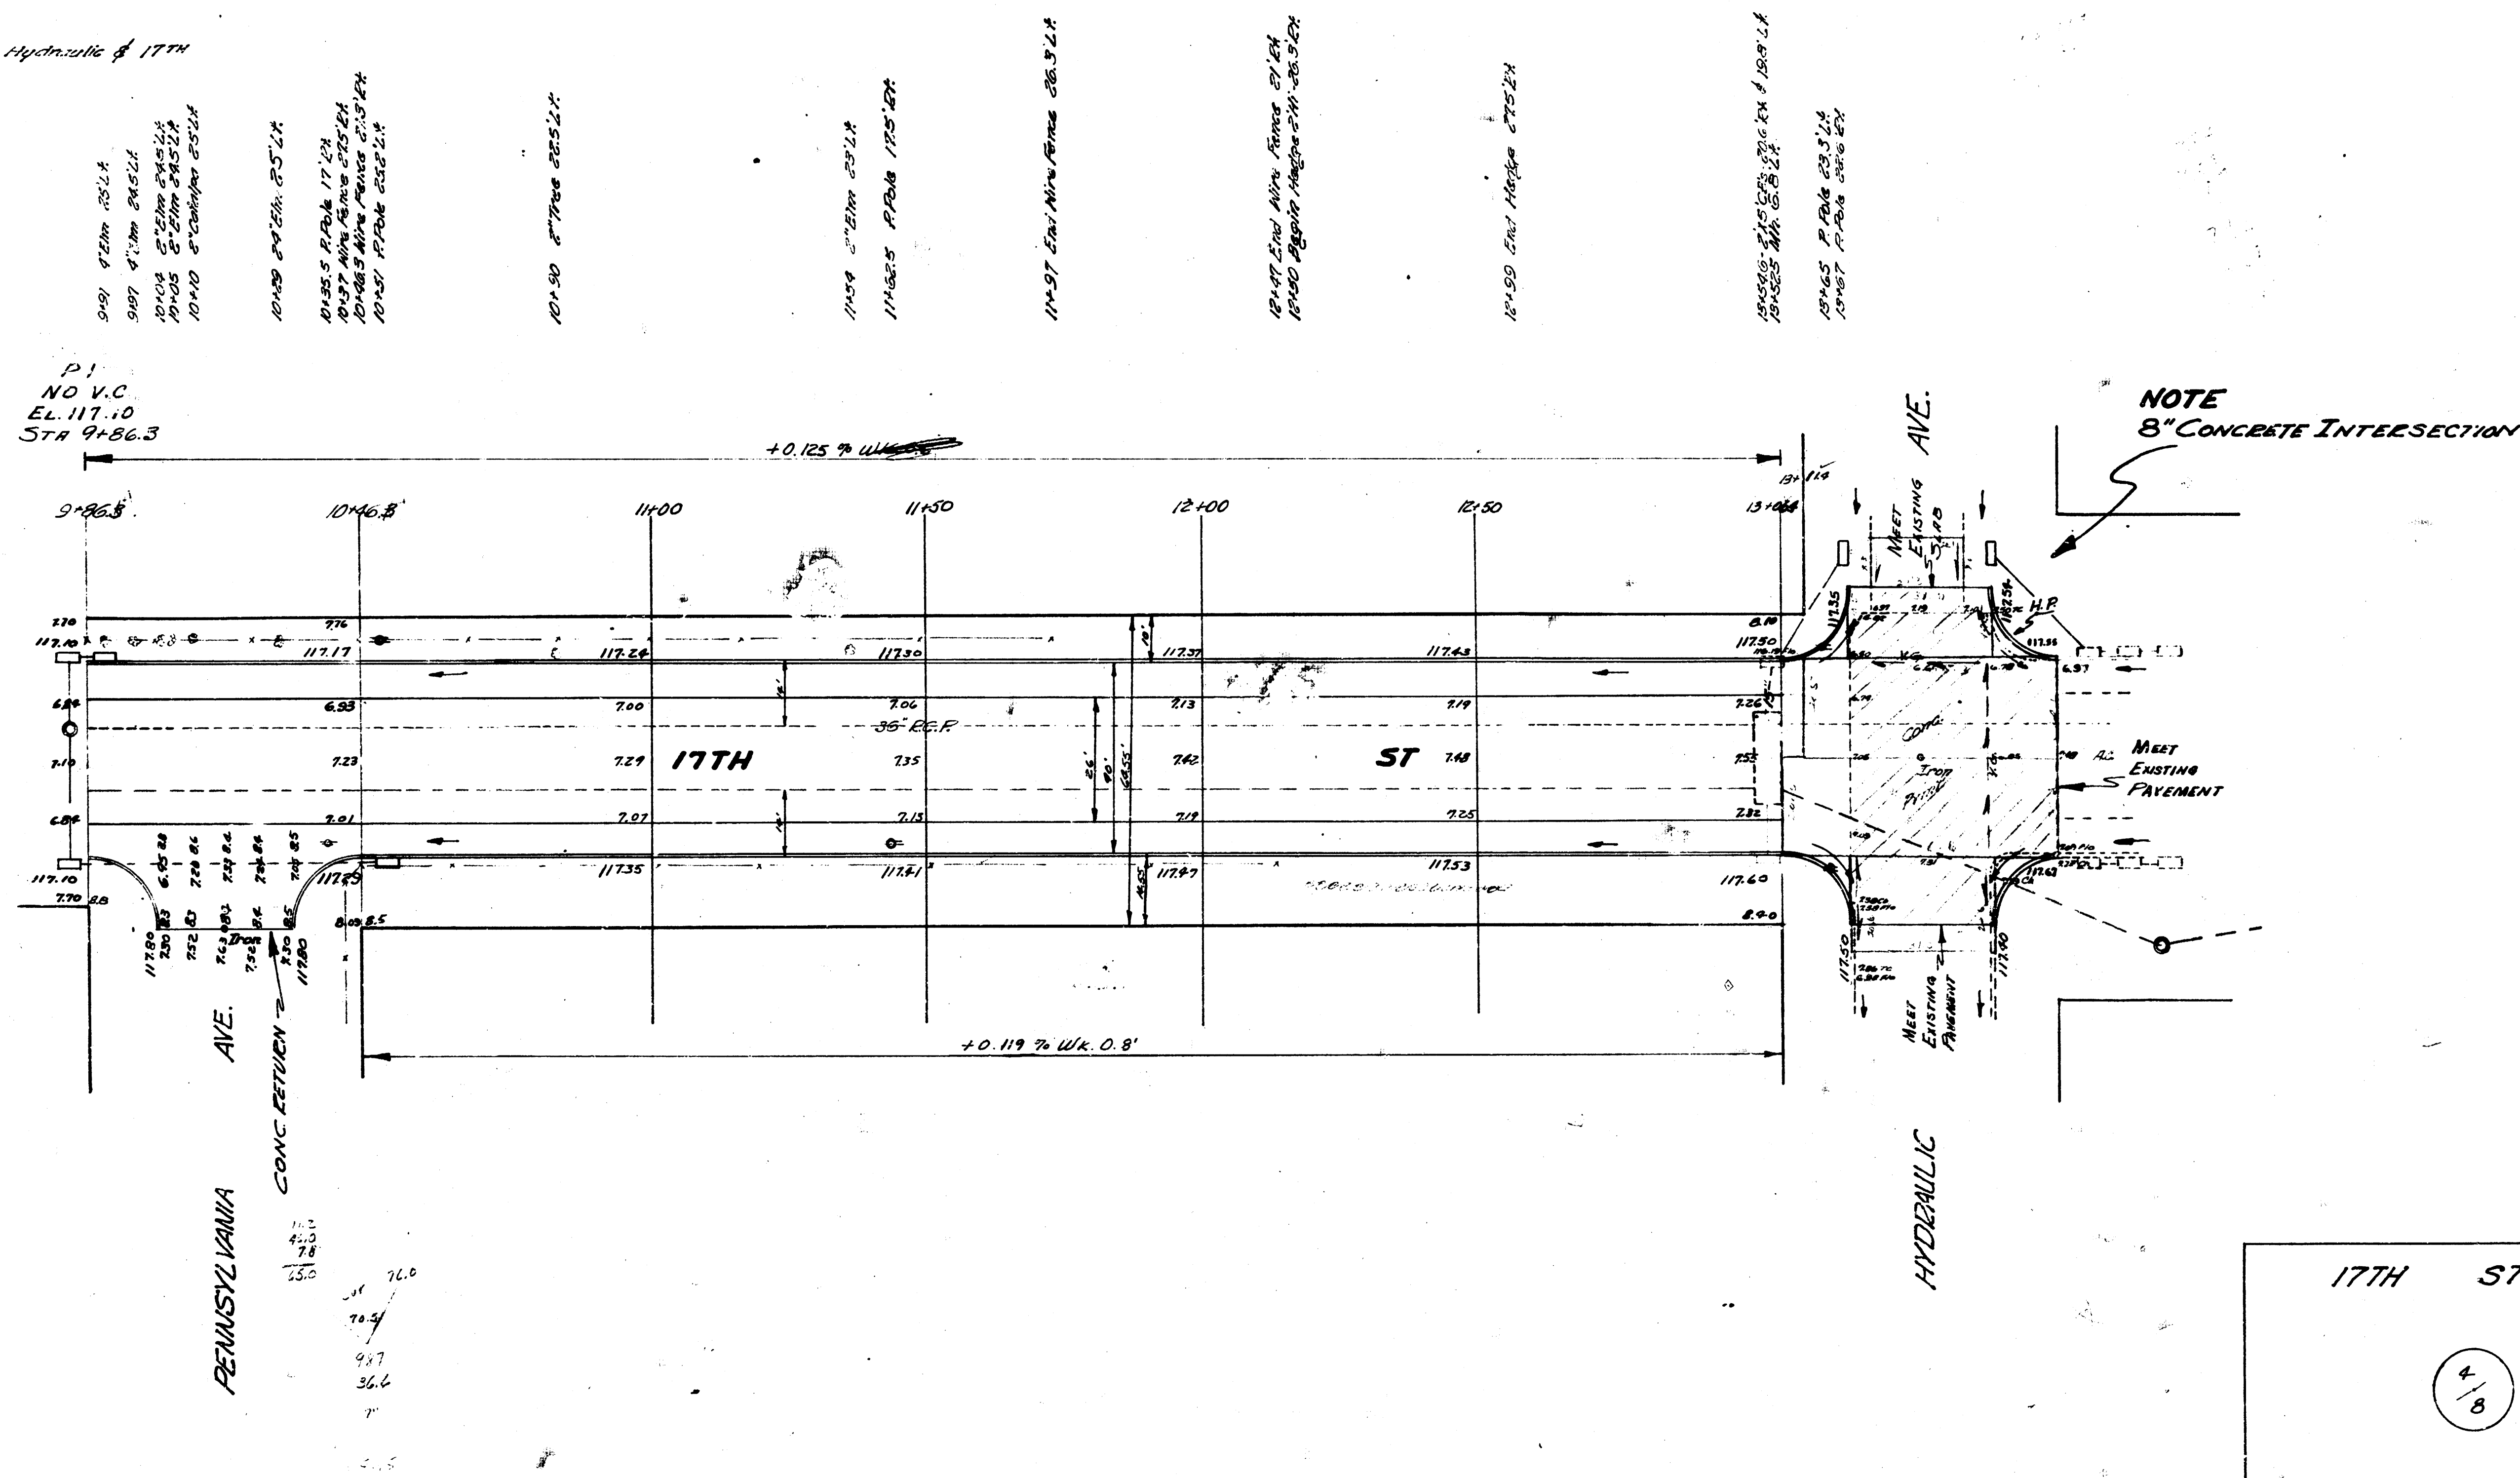

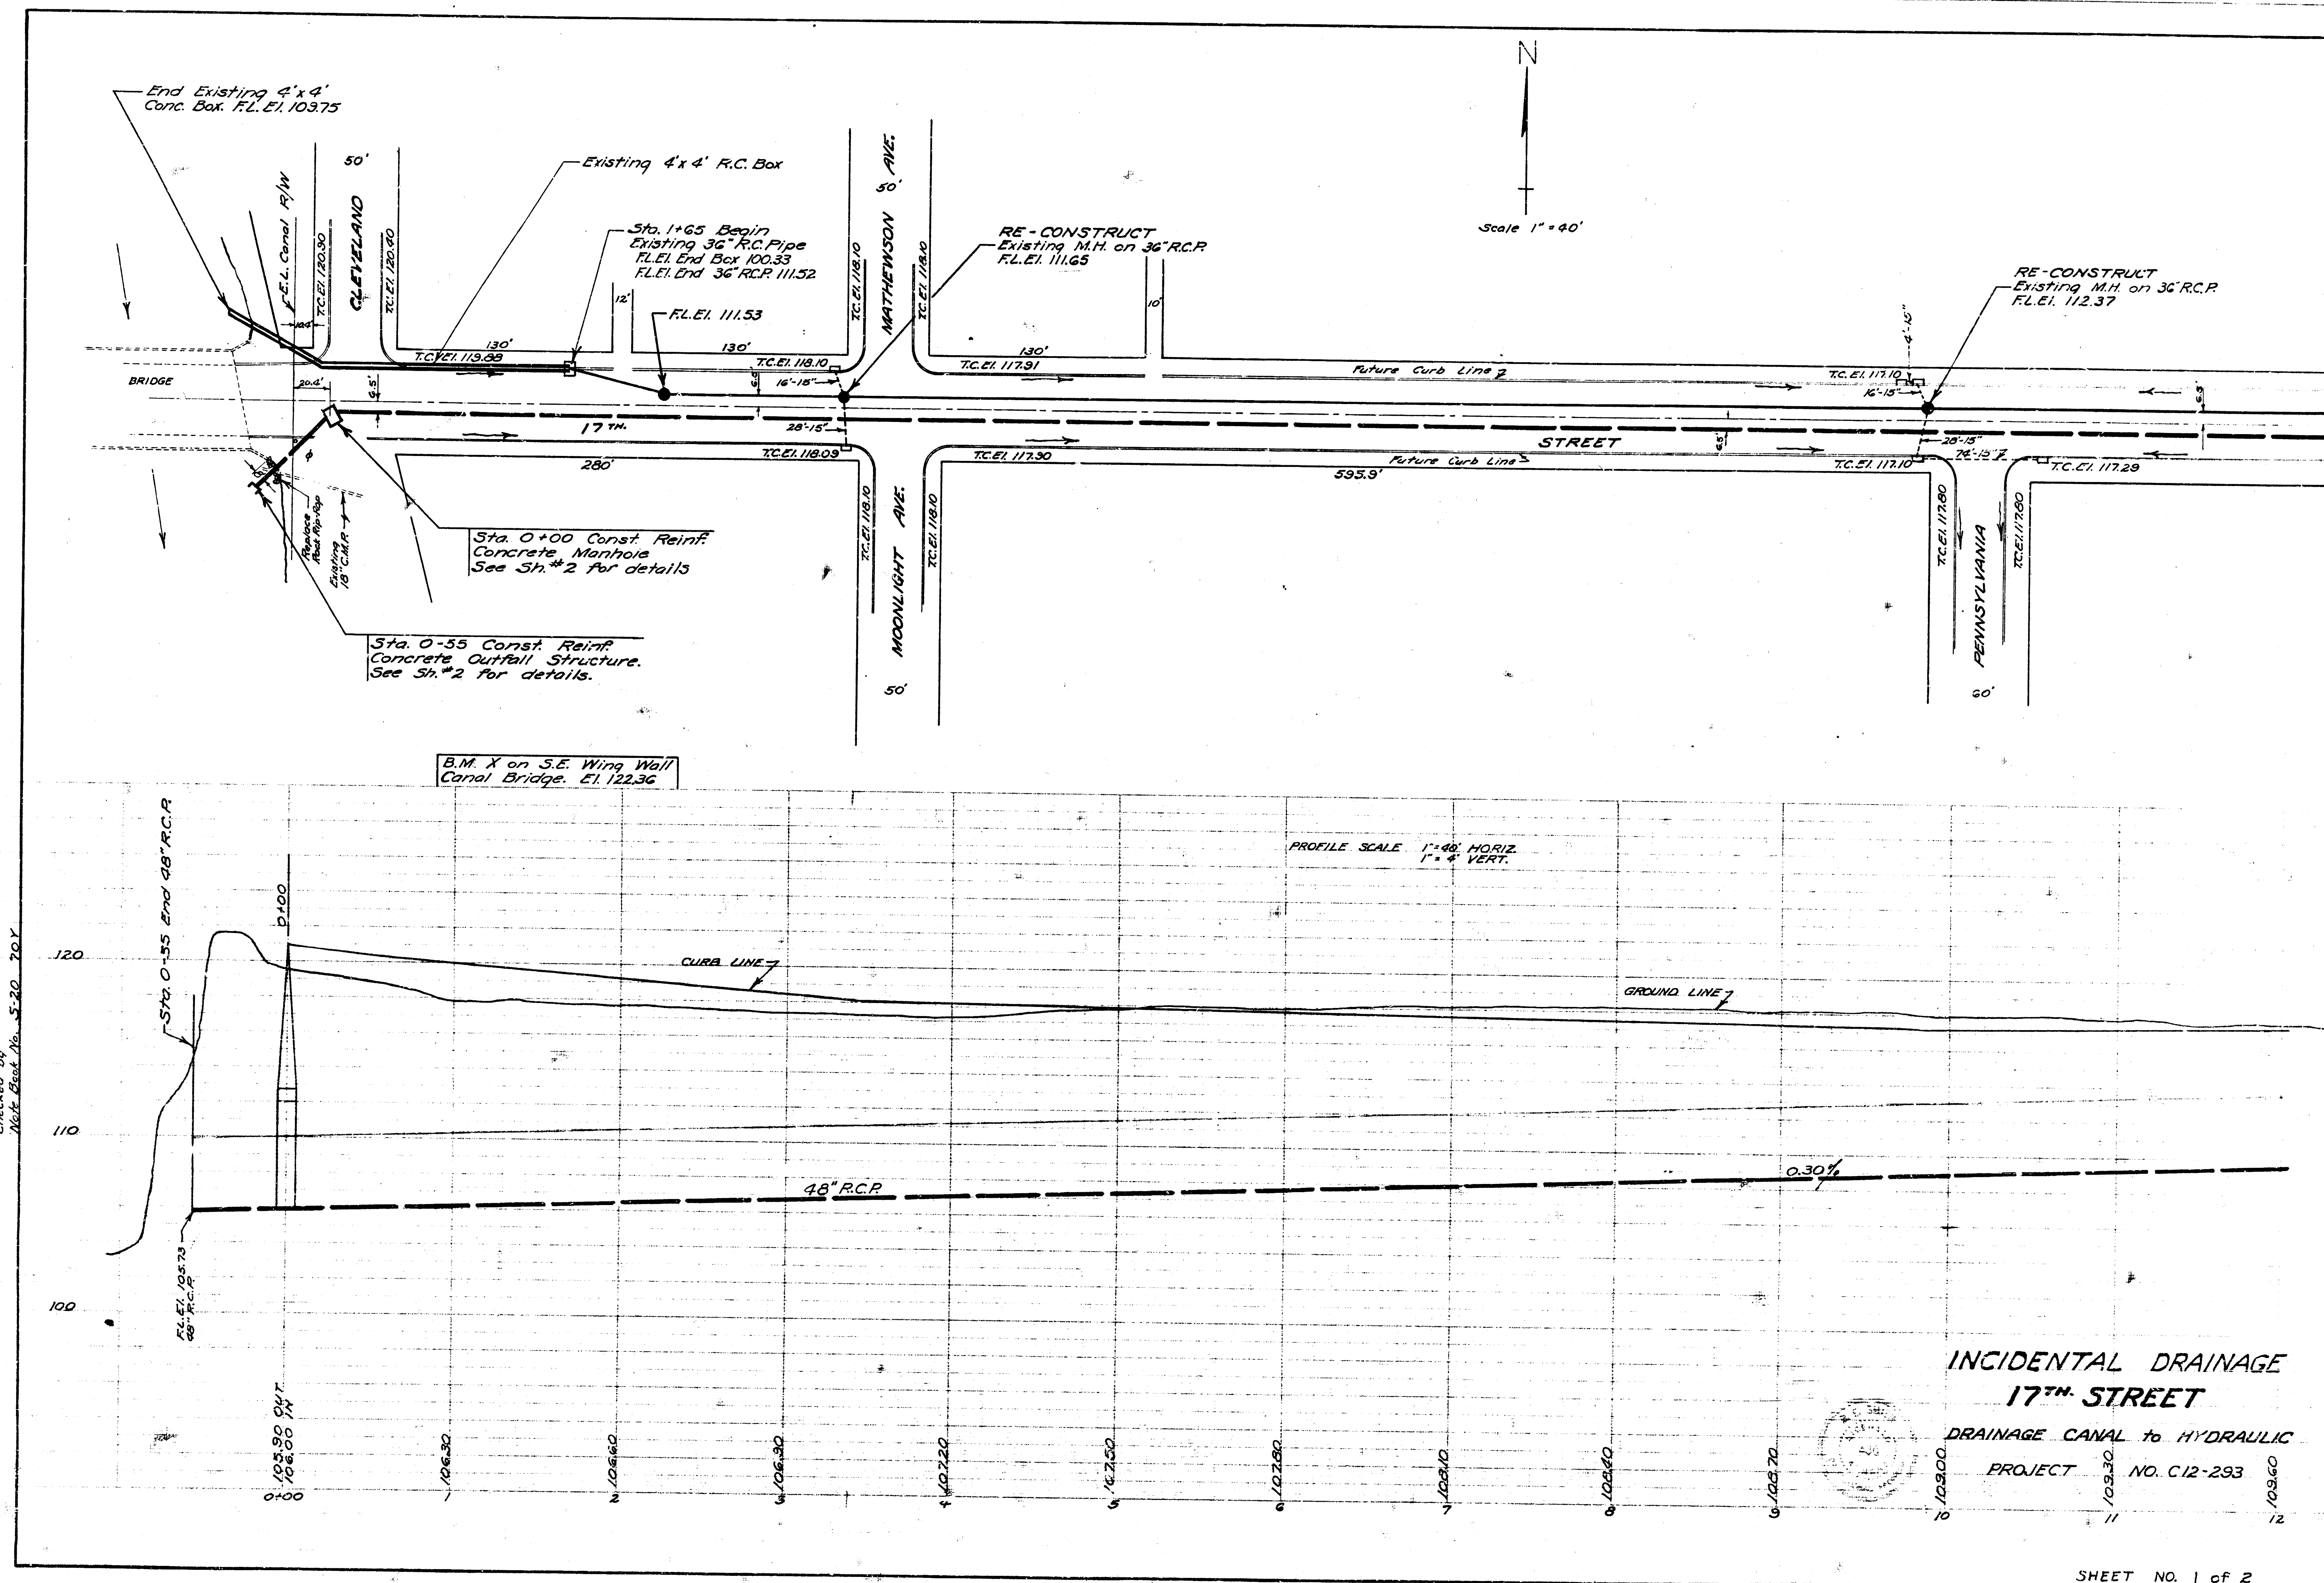

SHEET NO. 1 of 2

