



B.M. 13133 'E' in Ritchie W. Co. Nevada 2' S. of S. 2. 18th
 B.M. 13231 S.W. Cor. W. & S.W. Cor. Mo. NE. 18th & West St.

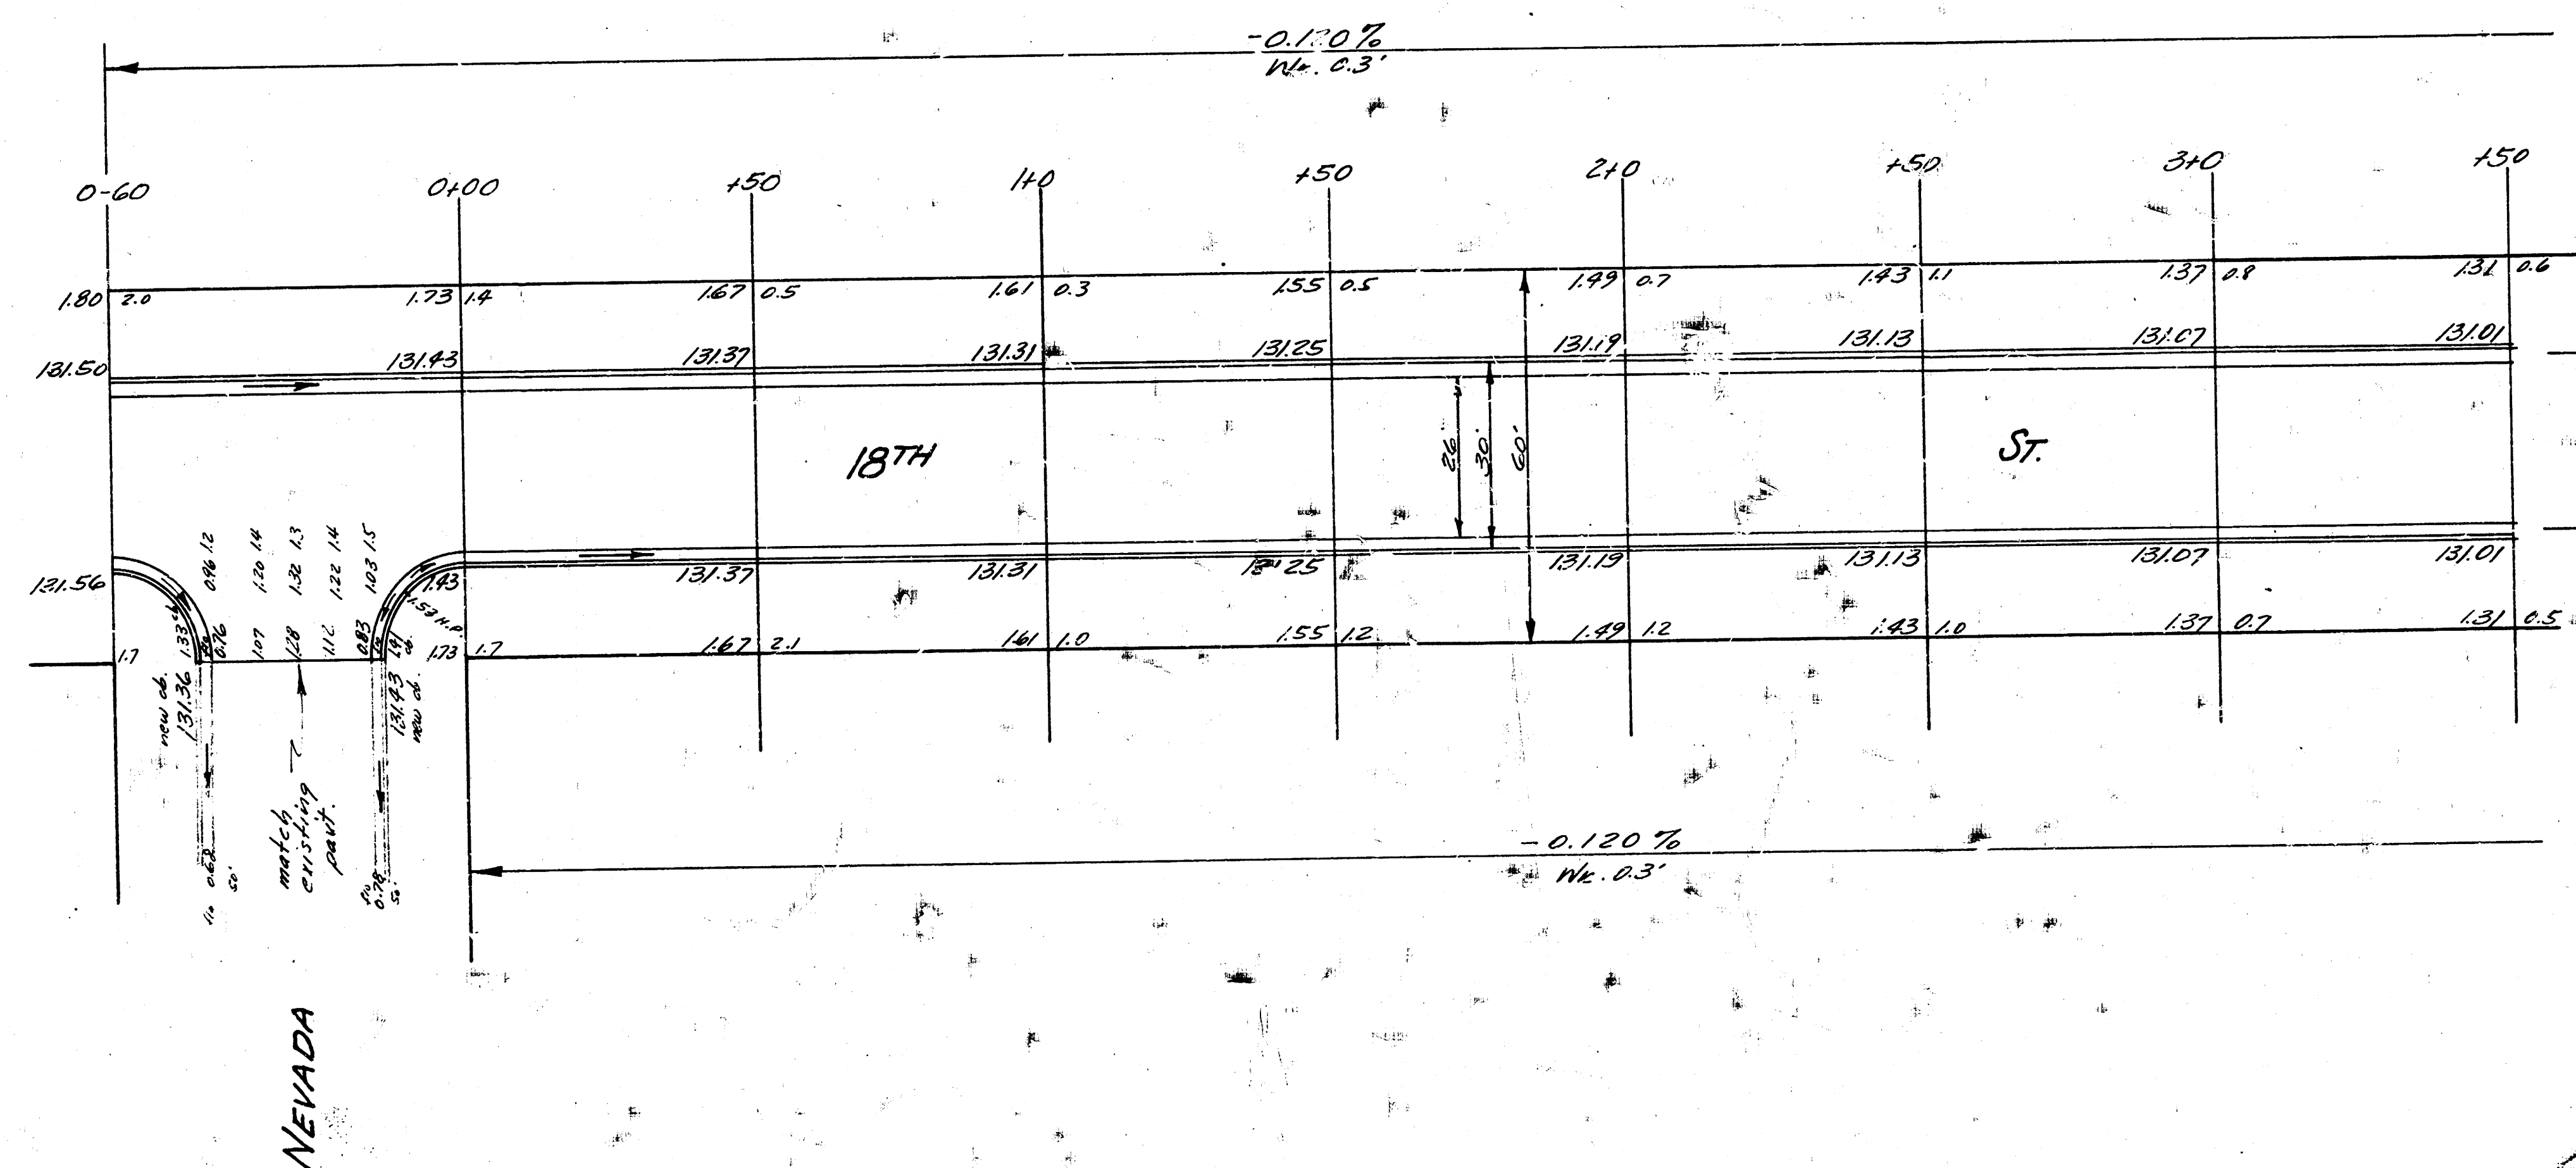


18TH ST.
 W.L. NEVADA TO W.L. WEST ST.
 26-2-30 A.C.
 CITY OF WICHITA, KANSAS
 B. E. SMITH - CITY ENGINEER
 GR. 1962 PROJ. C15-255

1/3

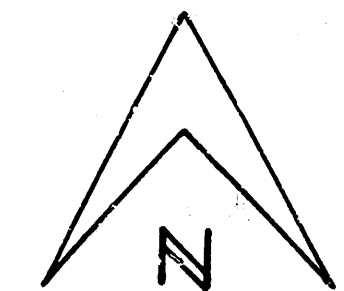

Scale: 1" = 20'

B.M. 13231 S.W. Cor. Wk. @ S.W. Cor. Ho. , N.E. 18th & West St.

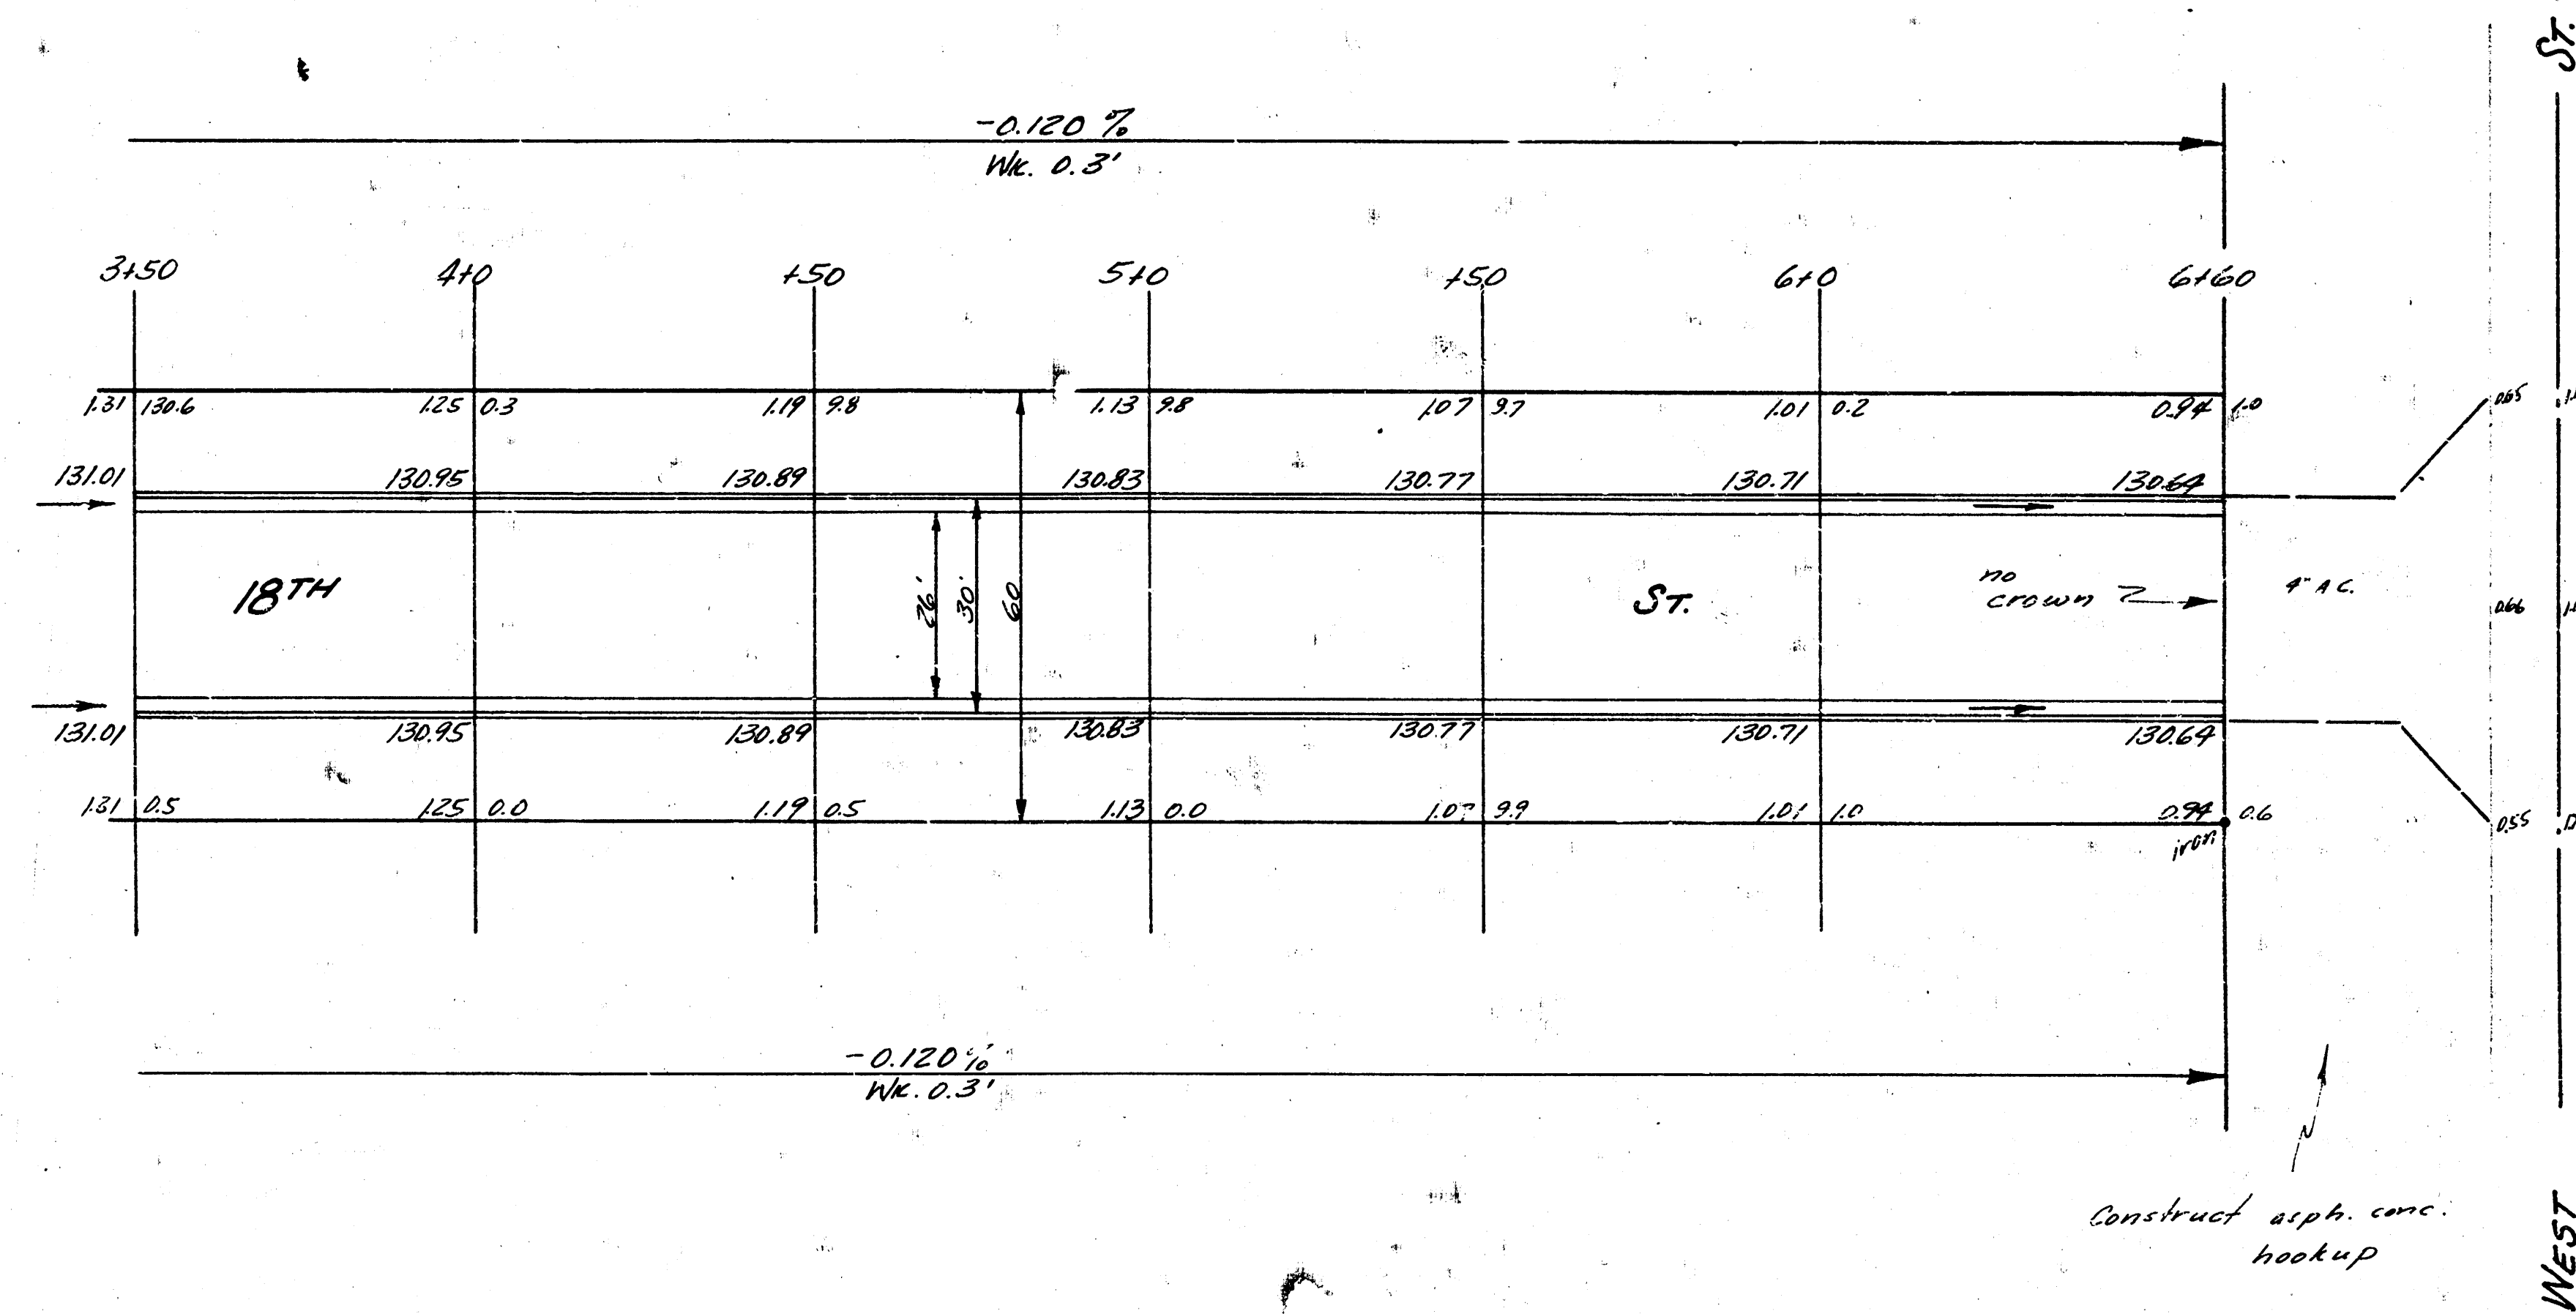

2/3

18th St.
W.L. NEVADA TO W.L. WEST ST.
PROJ. C15-255