



B.M. 213.52 S.W. Cor. Conc. Step Ho^m 1858 Roosevelt

NOTE: CHAIN E. O. & E.


Survey FILE
Plan DEC
Checklist

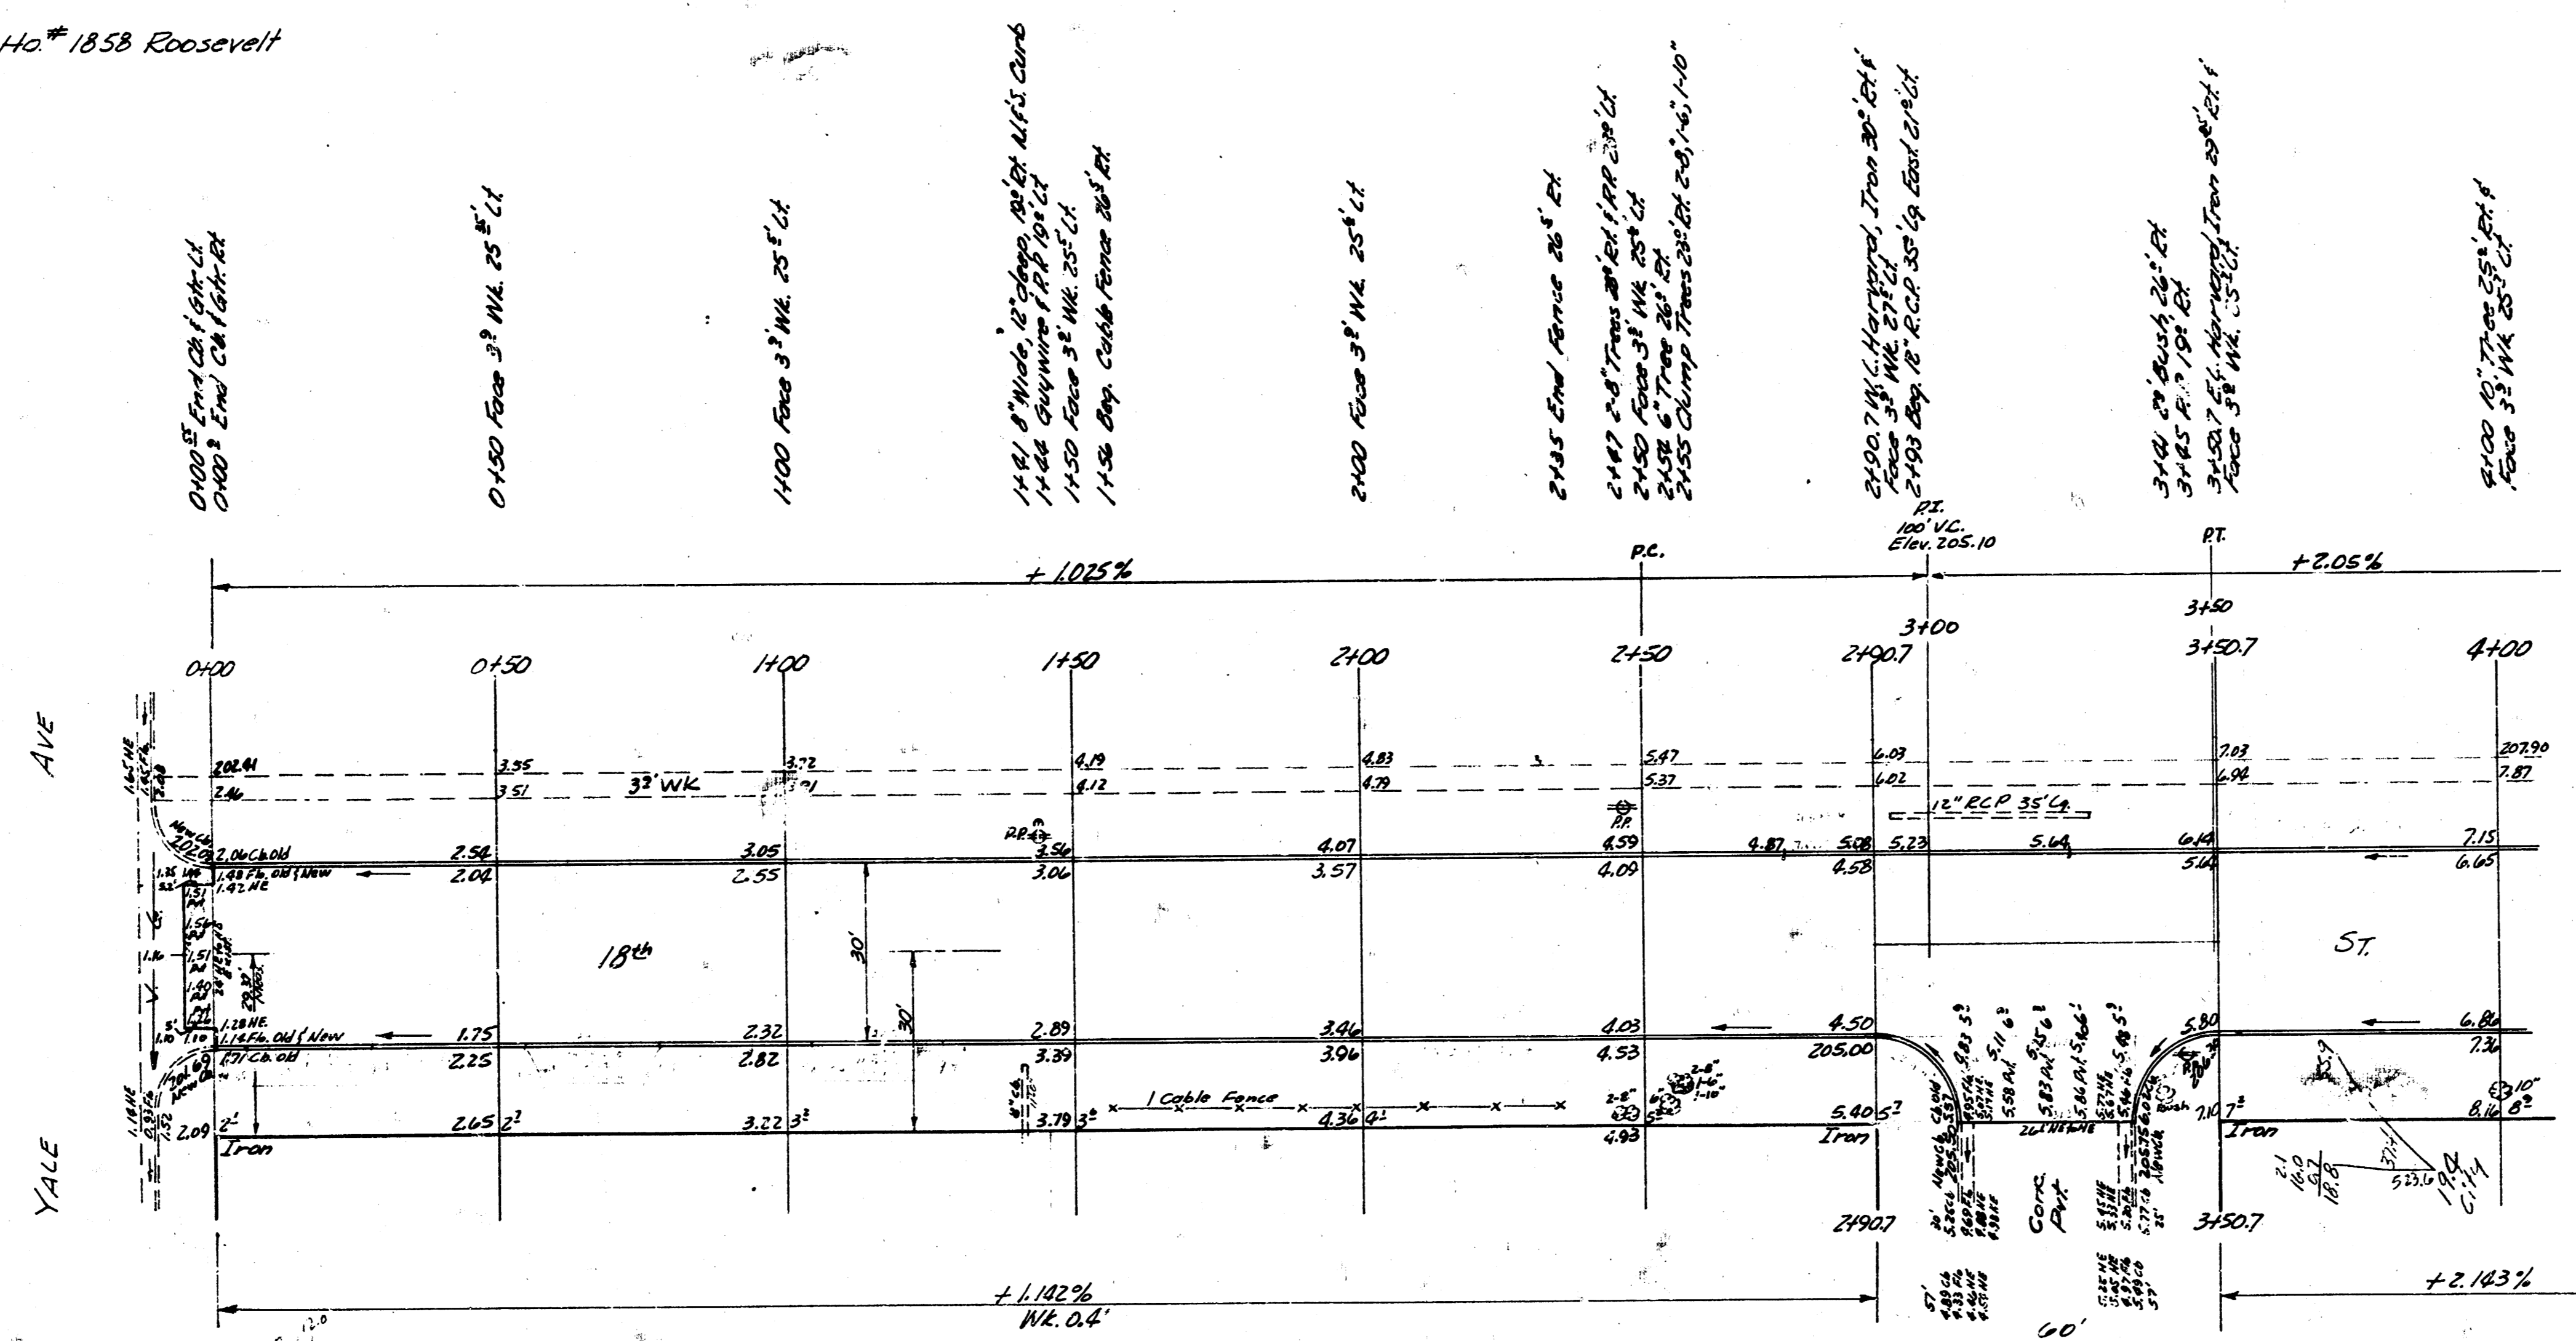

Excav	
Prop	City
0.3	11.3
Grand Total Excav	
Prop	City
0.3	21.3
1227.9	21.9
1230.2	115.3
410%	101.5
Total 1353.2 cu yds	Total 181.0 cu yds.

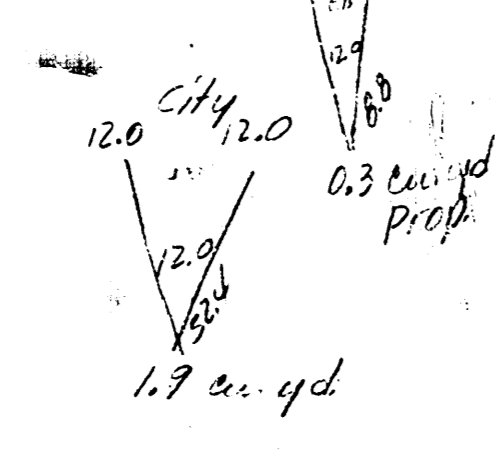

W.L. O.B. Sta 3+50.7 to Sta 4+50
 Grad. W.L. O.B. to O.B. Sta 4+50
 to Sta 5+00. W.L. O.B. Sta 5+00
 to Sta 7+04.4

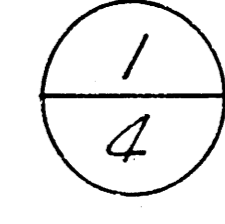

NOTE TO CONTRACTOR
 This project will be constructed under the supervision of the CITY ENGINEER and conforming to the SPECIFICATIONS of the CITY OF WICHITA. The CONTRACTOR will reimburse the City of Wichita for all cost of Engineering Plans, and Inspection.

18th ST
 E.L. YALE TO E.L. ROOSEVELT
 30' CONC. & CO.
 CITY OF WICHITA, KANSAS
 B.E. SMITH CITY ENGINEER
 MAY 1954 PRIVATE JOB

