
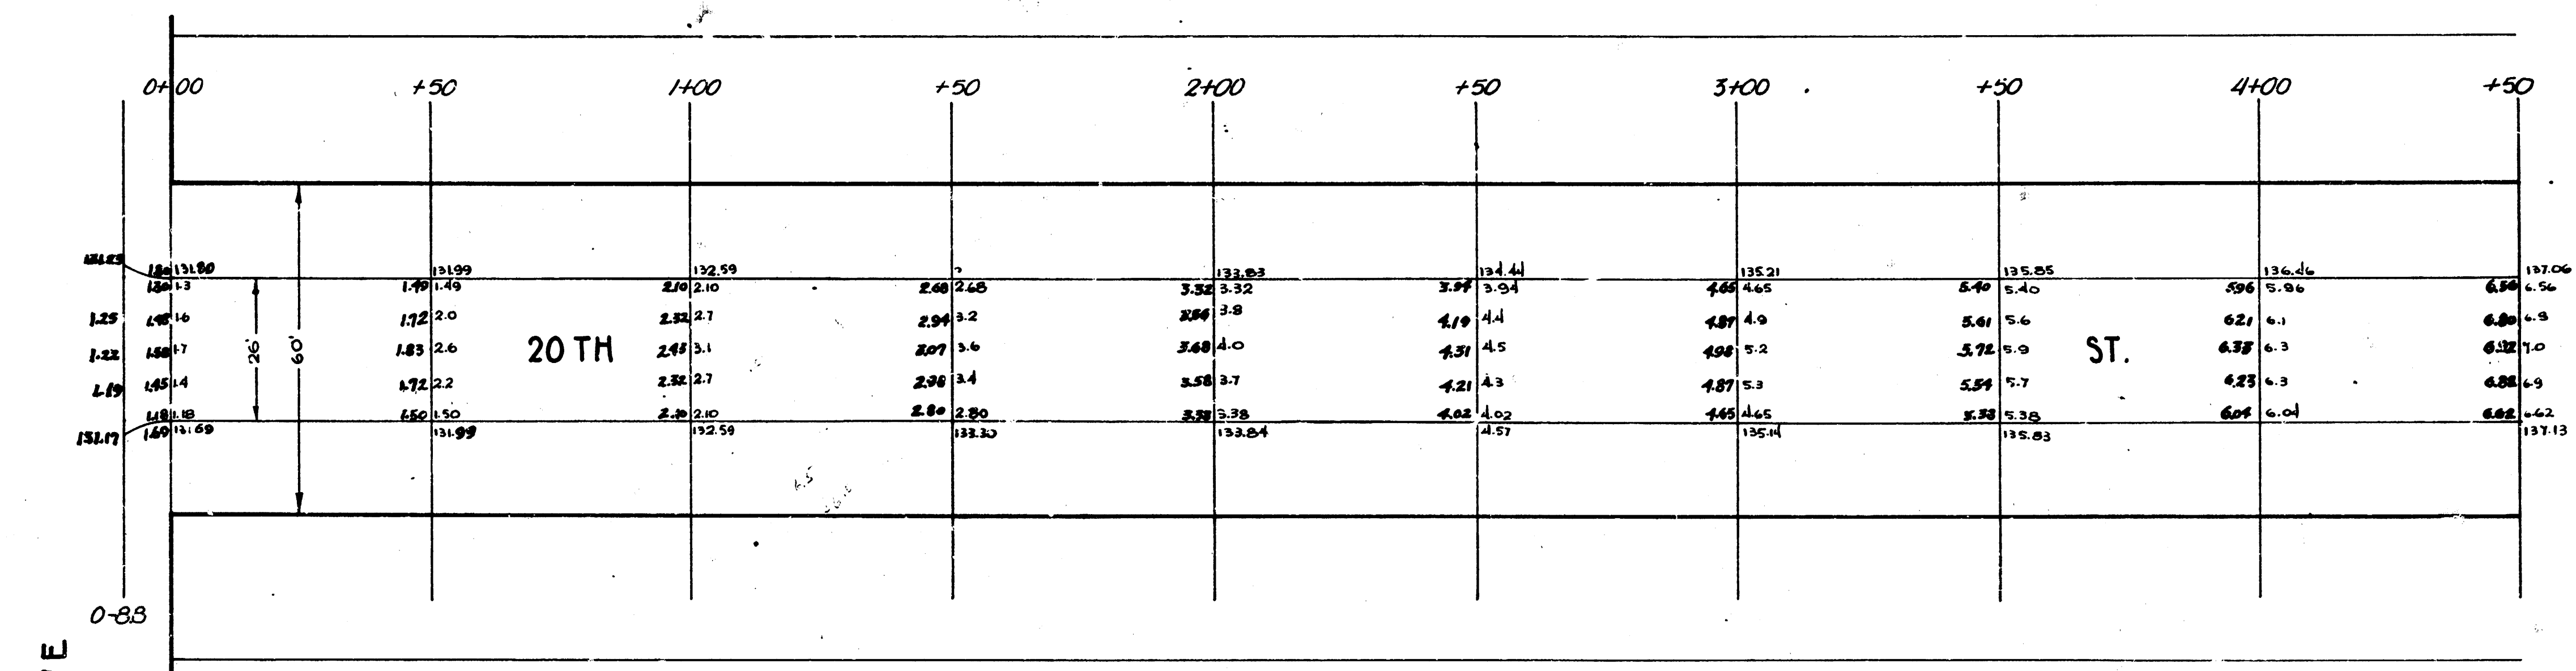



41 Y

B.M. 13371 S.E. Cor. Conc. Porch. Ho. No. 2324 E. 20th.
B.M. 14347 T in Tree Five Hyd. S.W. Cor. Shadybrook & 20th.
NOTE: Stations shown are on North curb line.

ST.
0-88 E. edge Valley gutter N/S

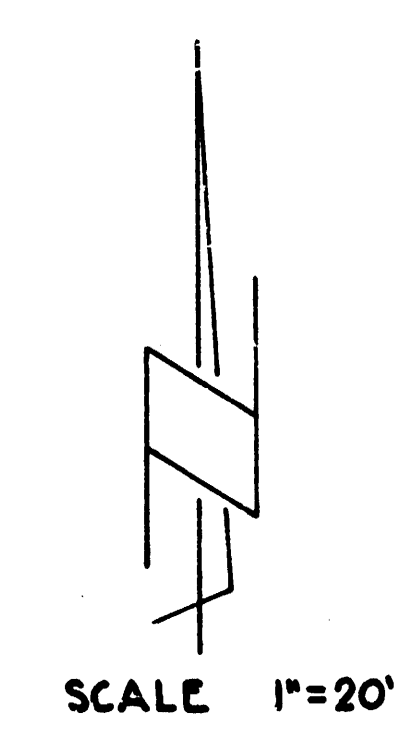

GROVE


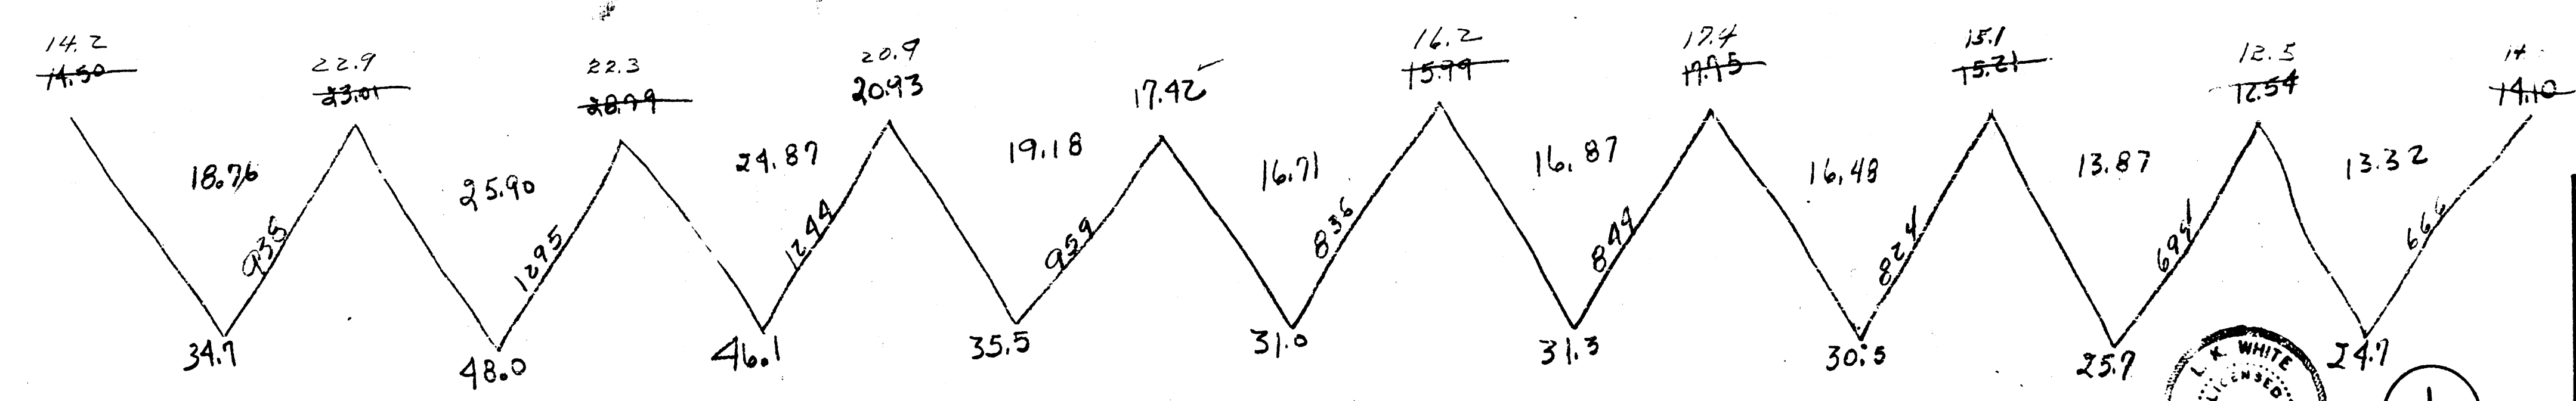


20TH ST.
E.L. GROVE ST. TO N.L. SHADYBROOK L.
26' Conc.
CITY OF WICHITA, KANSAS
L.K. WHITE CITY ENGINEER
SEPT. 1951 PROJ. NO. C11-126



1
2


NOTE:
Stations shown are on North curb line.

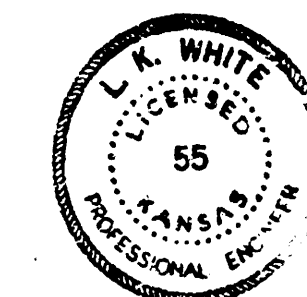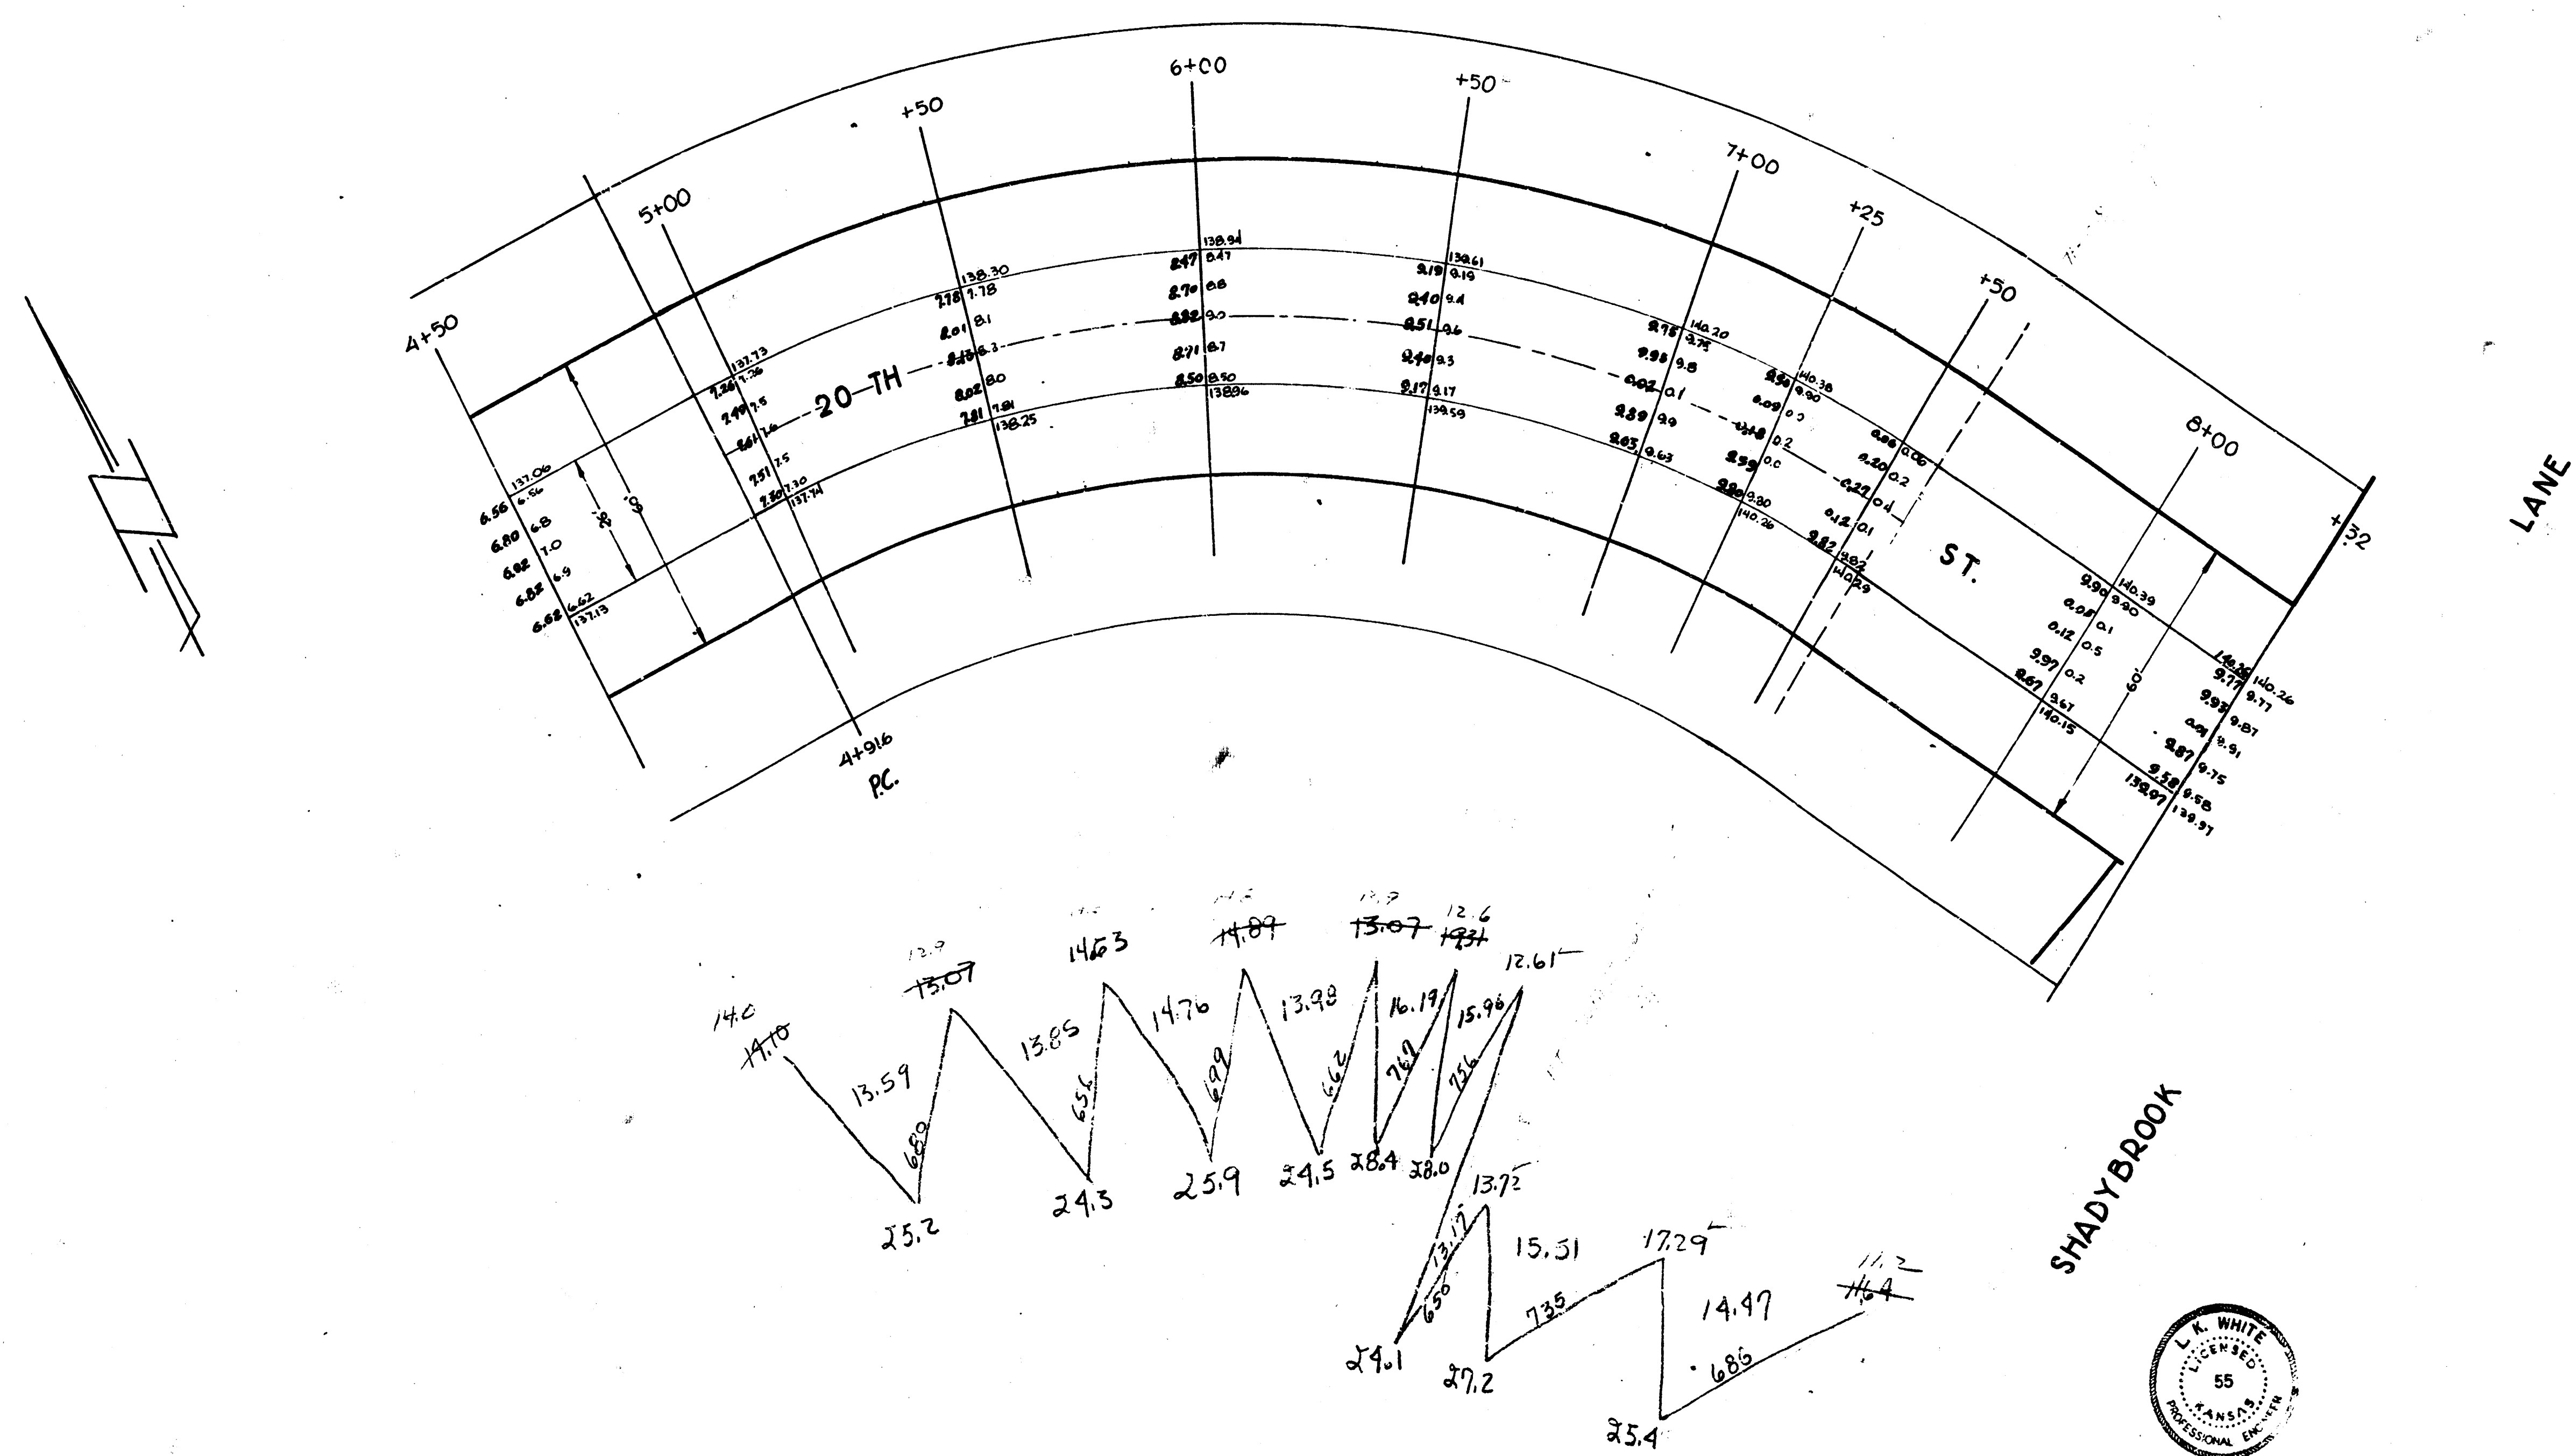

S-115

PAVING PLAN 1943

20TH ST. - E.L. GROVE ST. to NL. SHADYBROOK
Comb. Cb. & Gtr. (only)

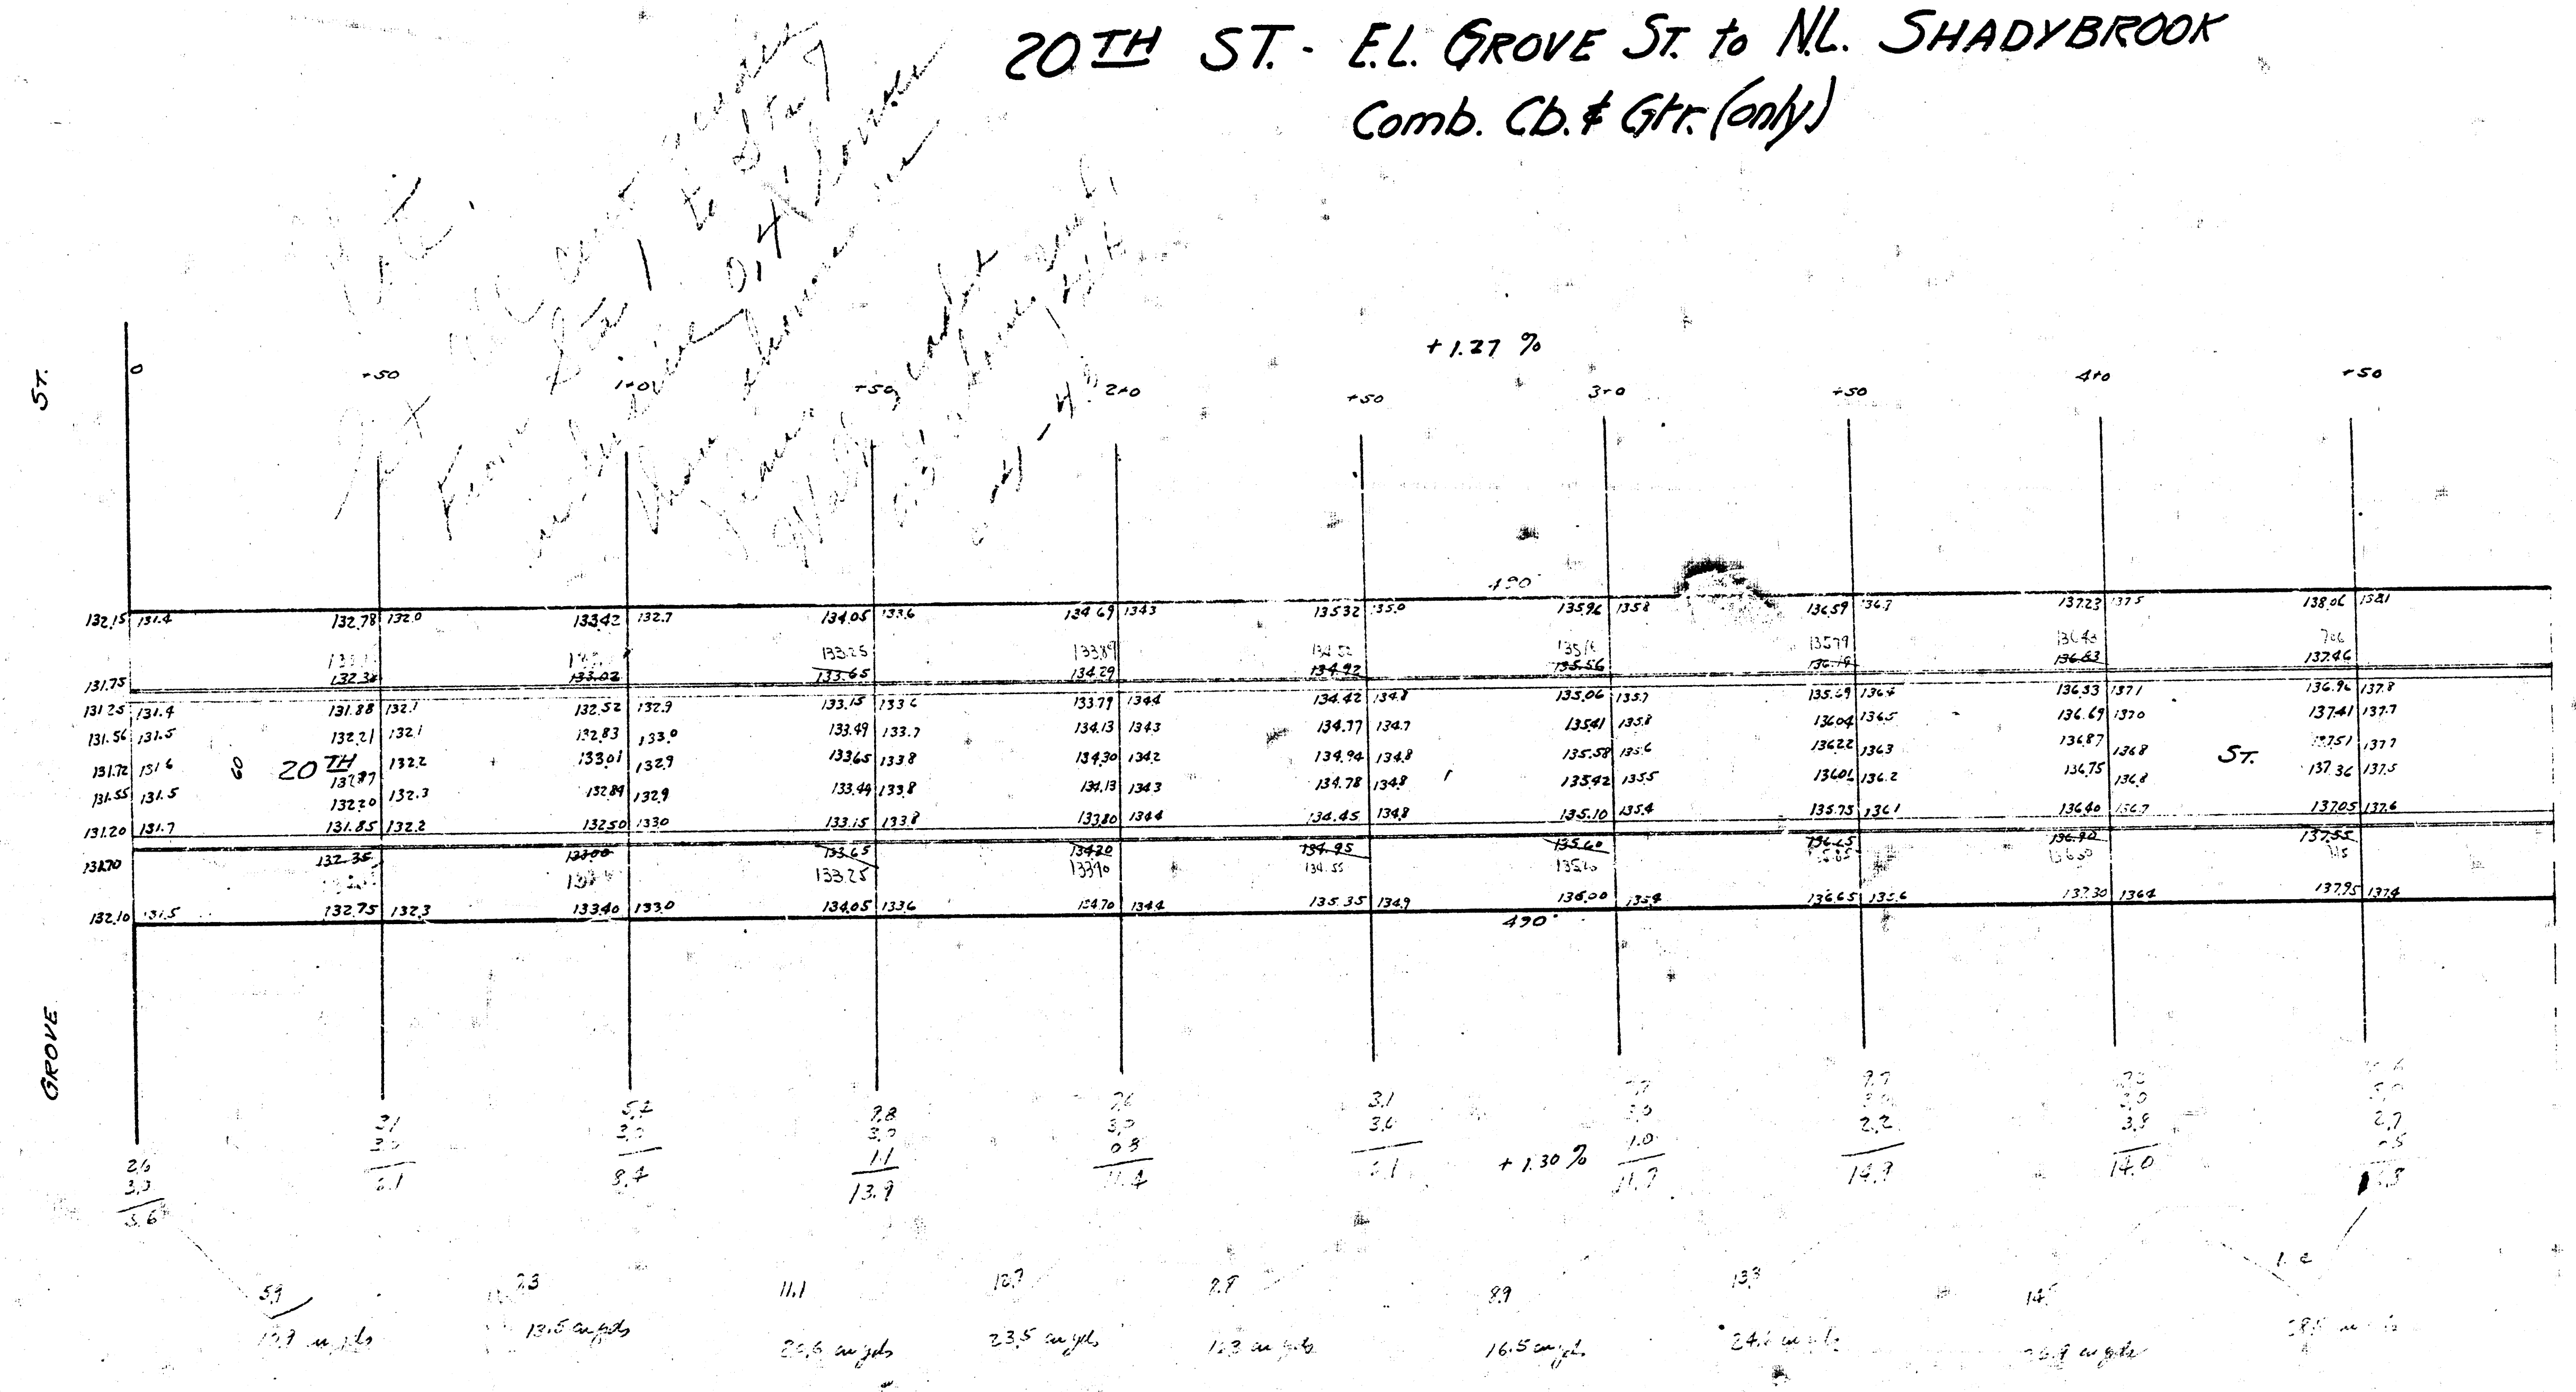

B.M. Elev. 131.82 Iron NE corner 20th & Grove
136.05 SW corner of lot on Park Tr. Co.
20th & Grove

