


Base Line is on center line.

B.M. 127.46 Chisled Top Conc Base for Light Pole 70'E. End Little Arkansas Bridge on 21st St.  
B.M. 123.30 R.R. Spike W Side FPole on N.W. Cor Somerset / 22nd St. West.


Scale T = 20'

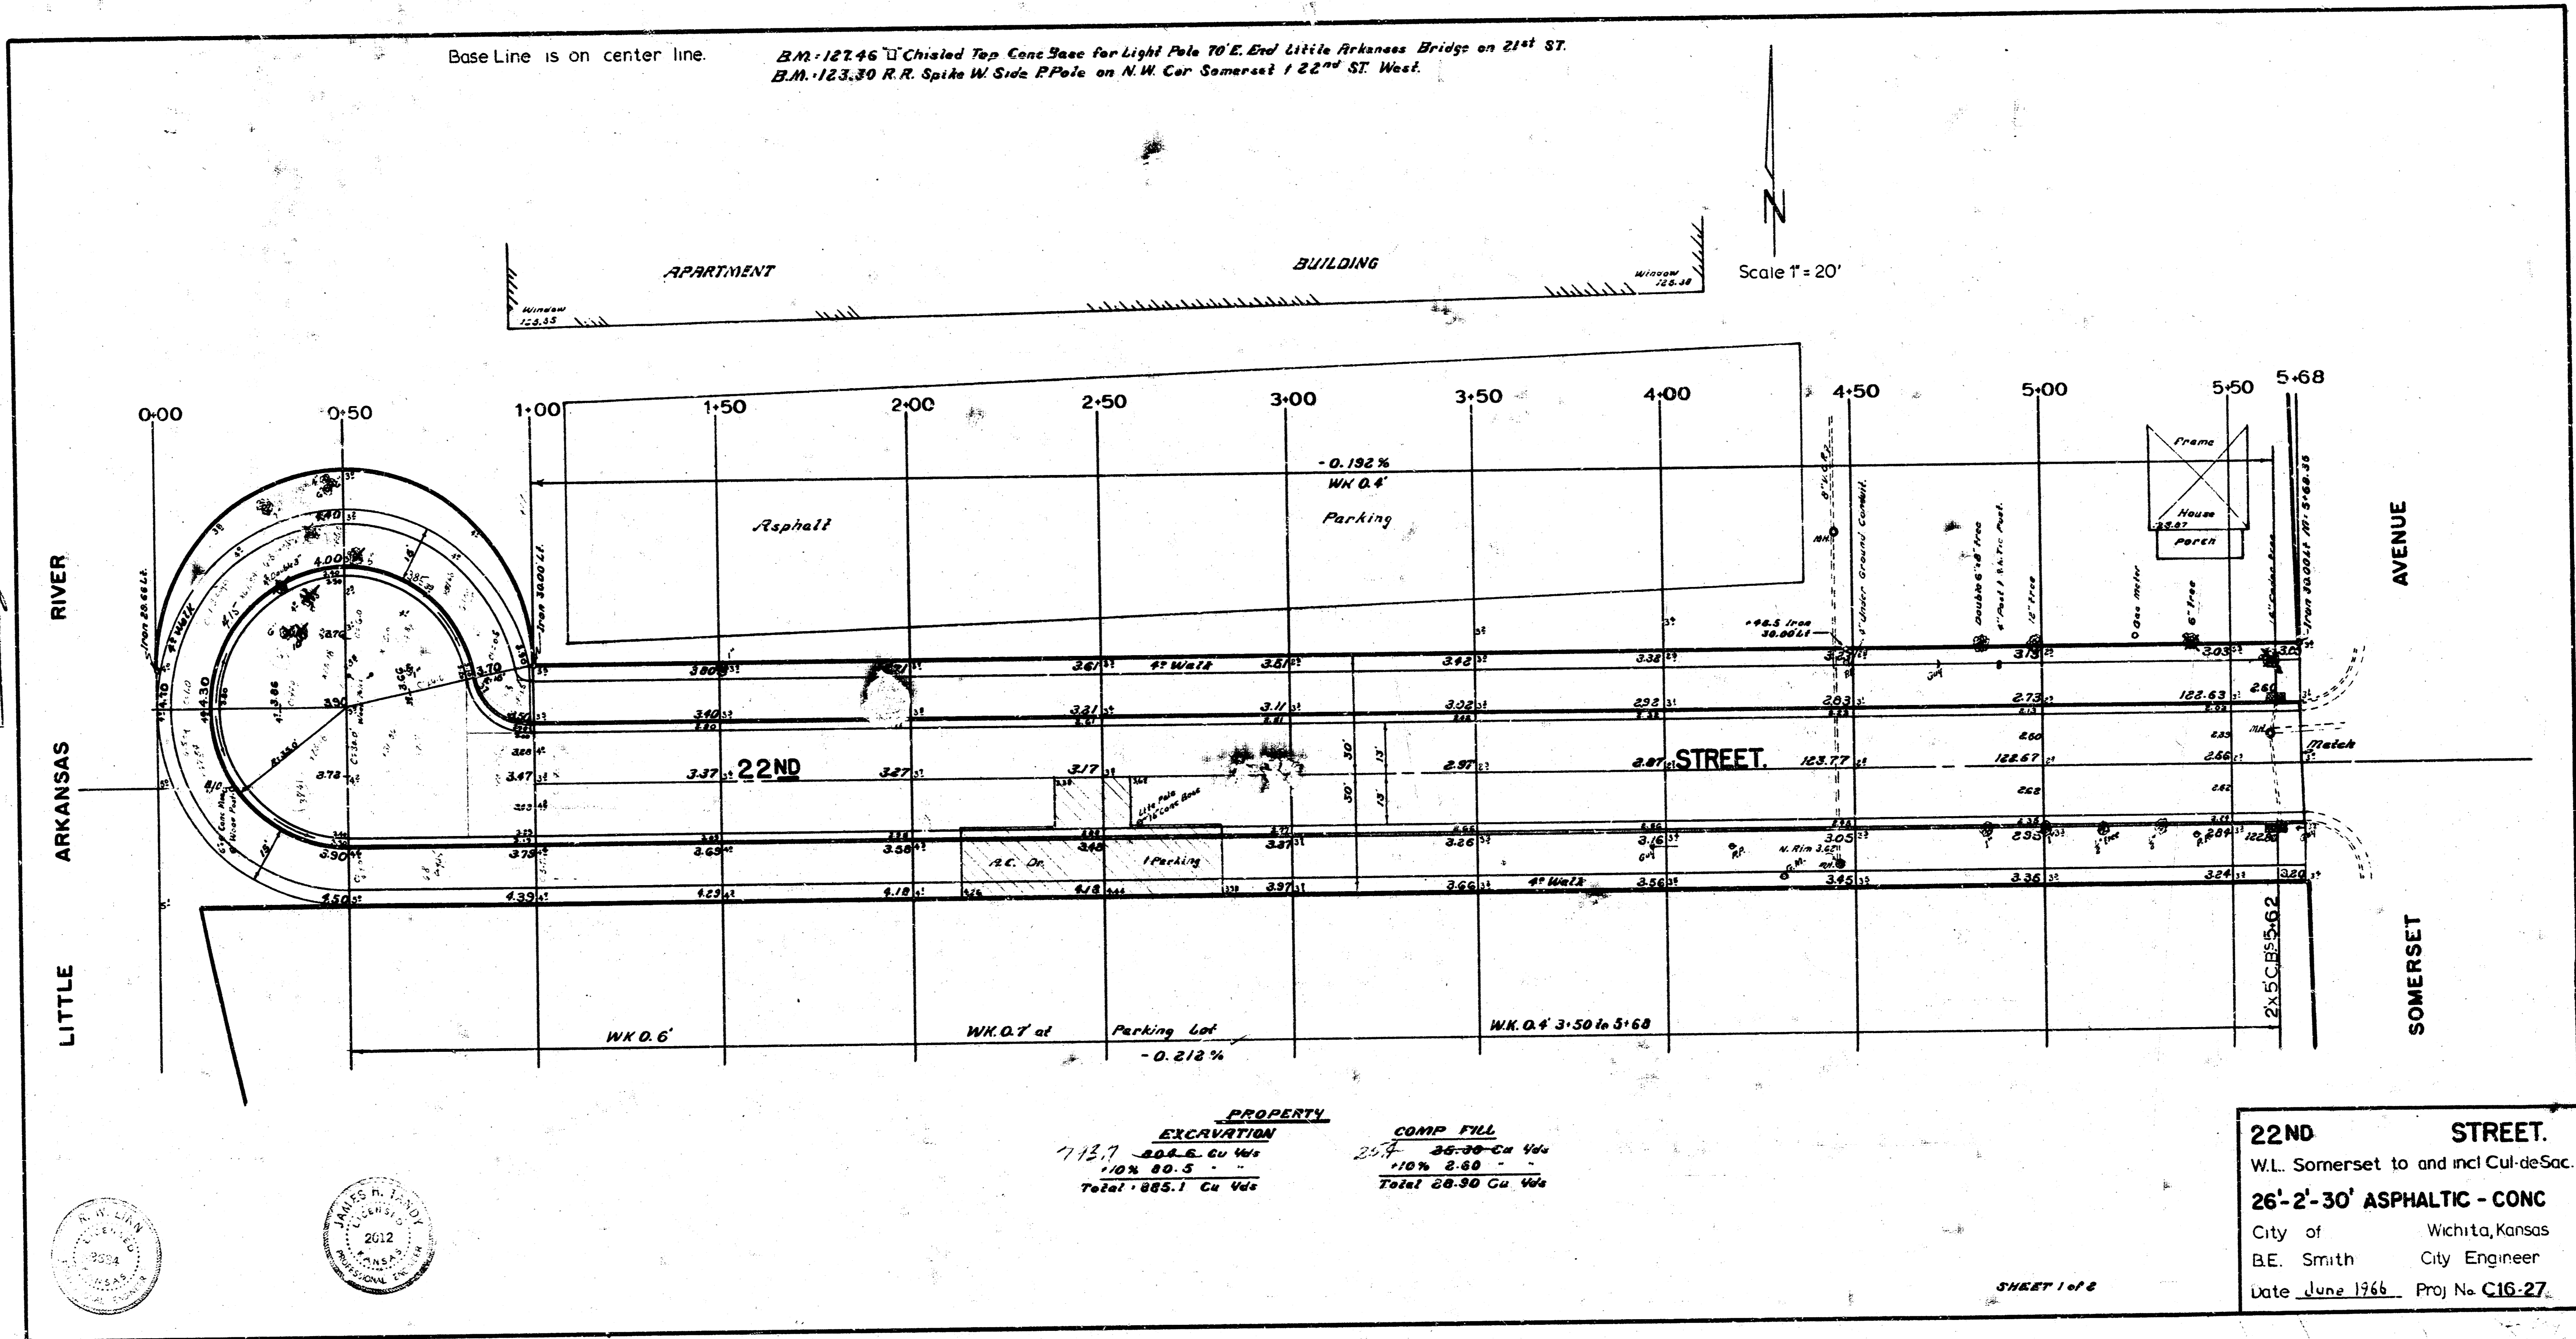

Shown Correct  
Plan Correct  
Exc. Correct  
Checked

PROPERTY		COMP FILL	
EXCAVATION			
712.7	80.5 Cu Yds	25.7	26.38 Cu Yds
	10% 80.5		10% 2.60
Total 885.1 Cu Yds		Total 28.98 Cu Yds	

**22ND STREET.**  
 W.L. Somerset to and incl Cul-de-Sac.  
**26'-2'-30" ASPHALTIC - CONC**  
 City of Wichita, Kansas  
 B.E. Smith City Engineer  
 Date June 1966 Proj No C16-27

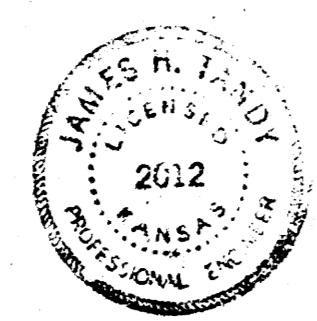

SHEET 1 of 2