


B.M. 123.70 N.E. Cor. conc. porch no. 2257 N. Mascot
 B.M. 122.66 "W" in Wheeler & Engles ctr. wk. E. N.E. Cor. 22nd & Arkansas

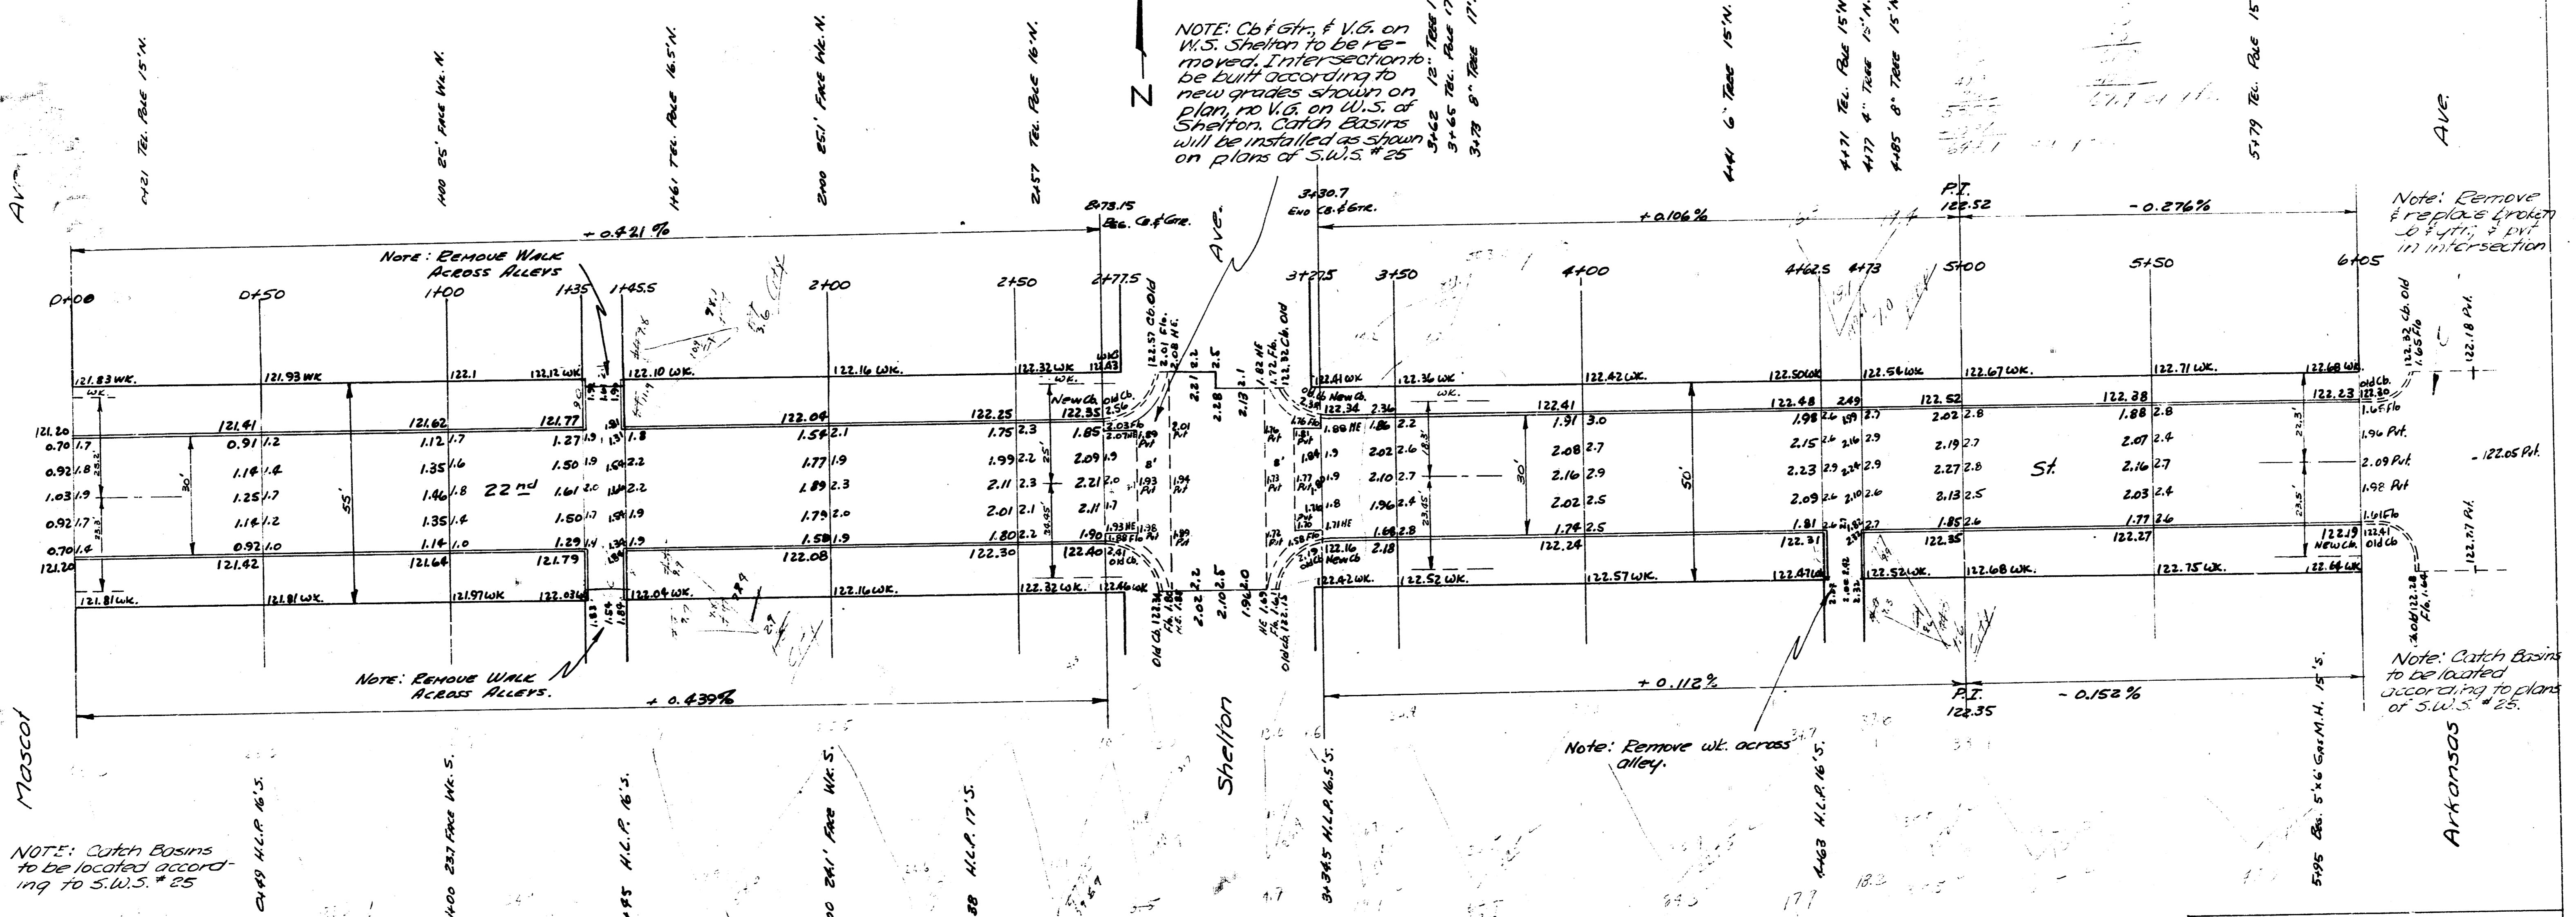

NOTE: Cbt. gr. & V.G. on W.S. Shelton to be re-mapped. Intersections to be built according to new grades shown on plan, no V.G. on W.S. of Shelton. Catch Basins will be installed as shown on plans of S.W.S. # 25

Note: Remove & replace front 20' of 3' int. in intersection

Note: Catch Basins to be located according to plans of S.W.S. # 25.

NOTE: Catch Basins to be located according to S.W.S. # 25

Note: Remove wk. across alley.

22nd St.
 E.L. Mascot - W.L. Arkansas
 30' Conc. & Cb.
 City of Wichita, Kansas
 L.K. White City Engineer
 April 1907 C18-25