
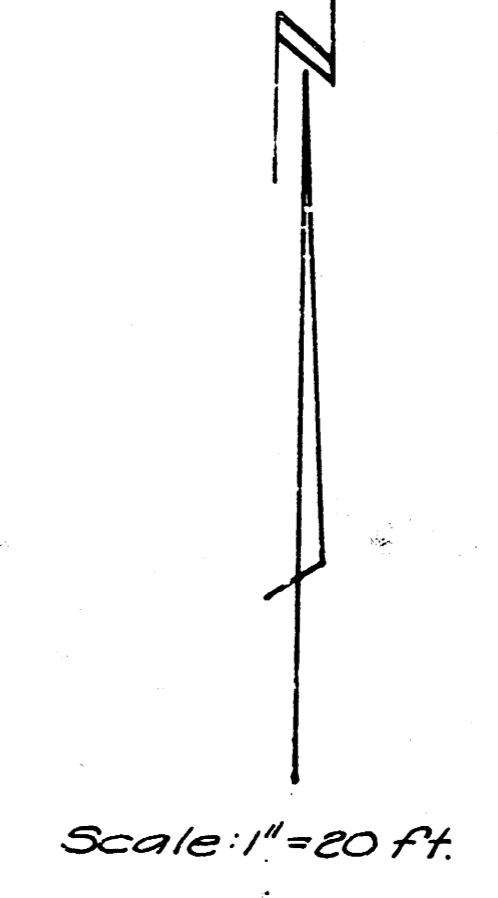


McGough B.M. 200

B.M. 13782 Top Iron NE Cor. Grove & 22nd.
 B.M. 13355 G in Globe E. cb Grove St. 21st. Nord 40° Eud.

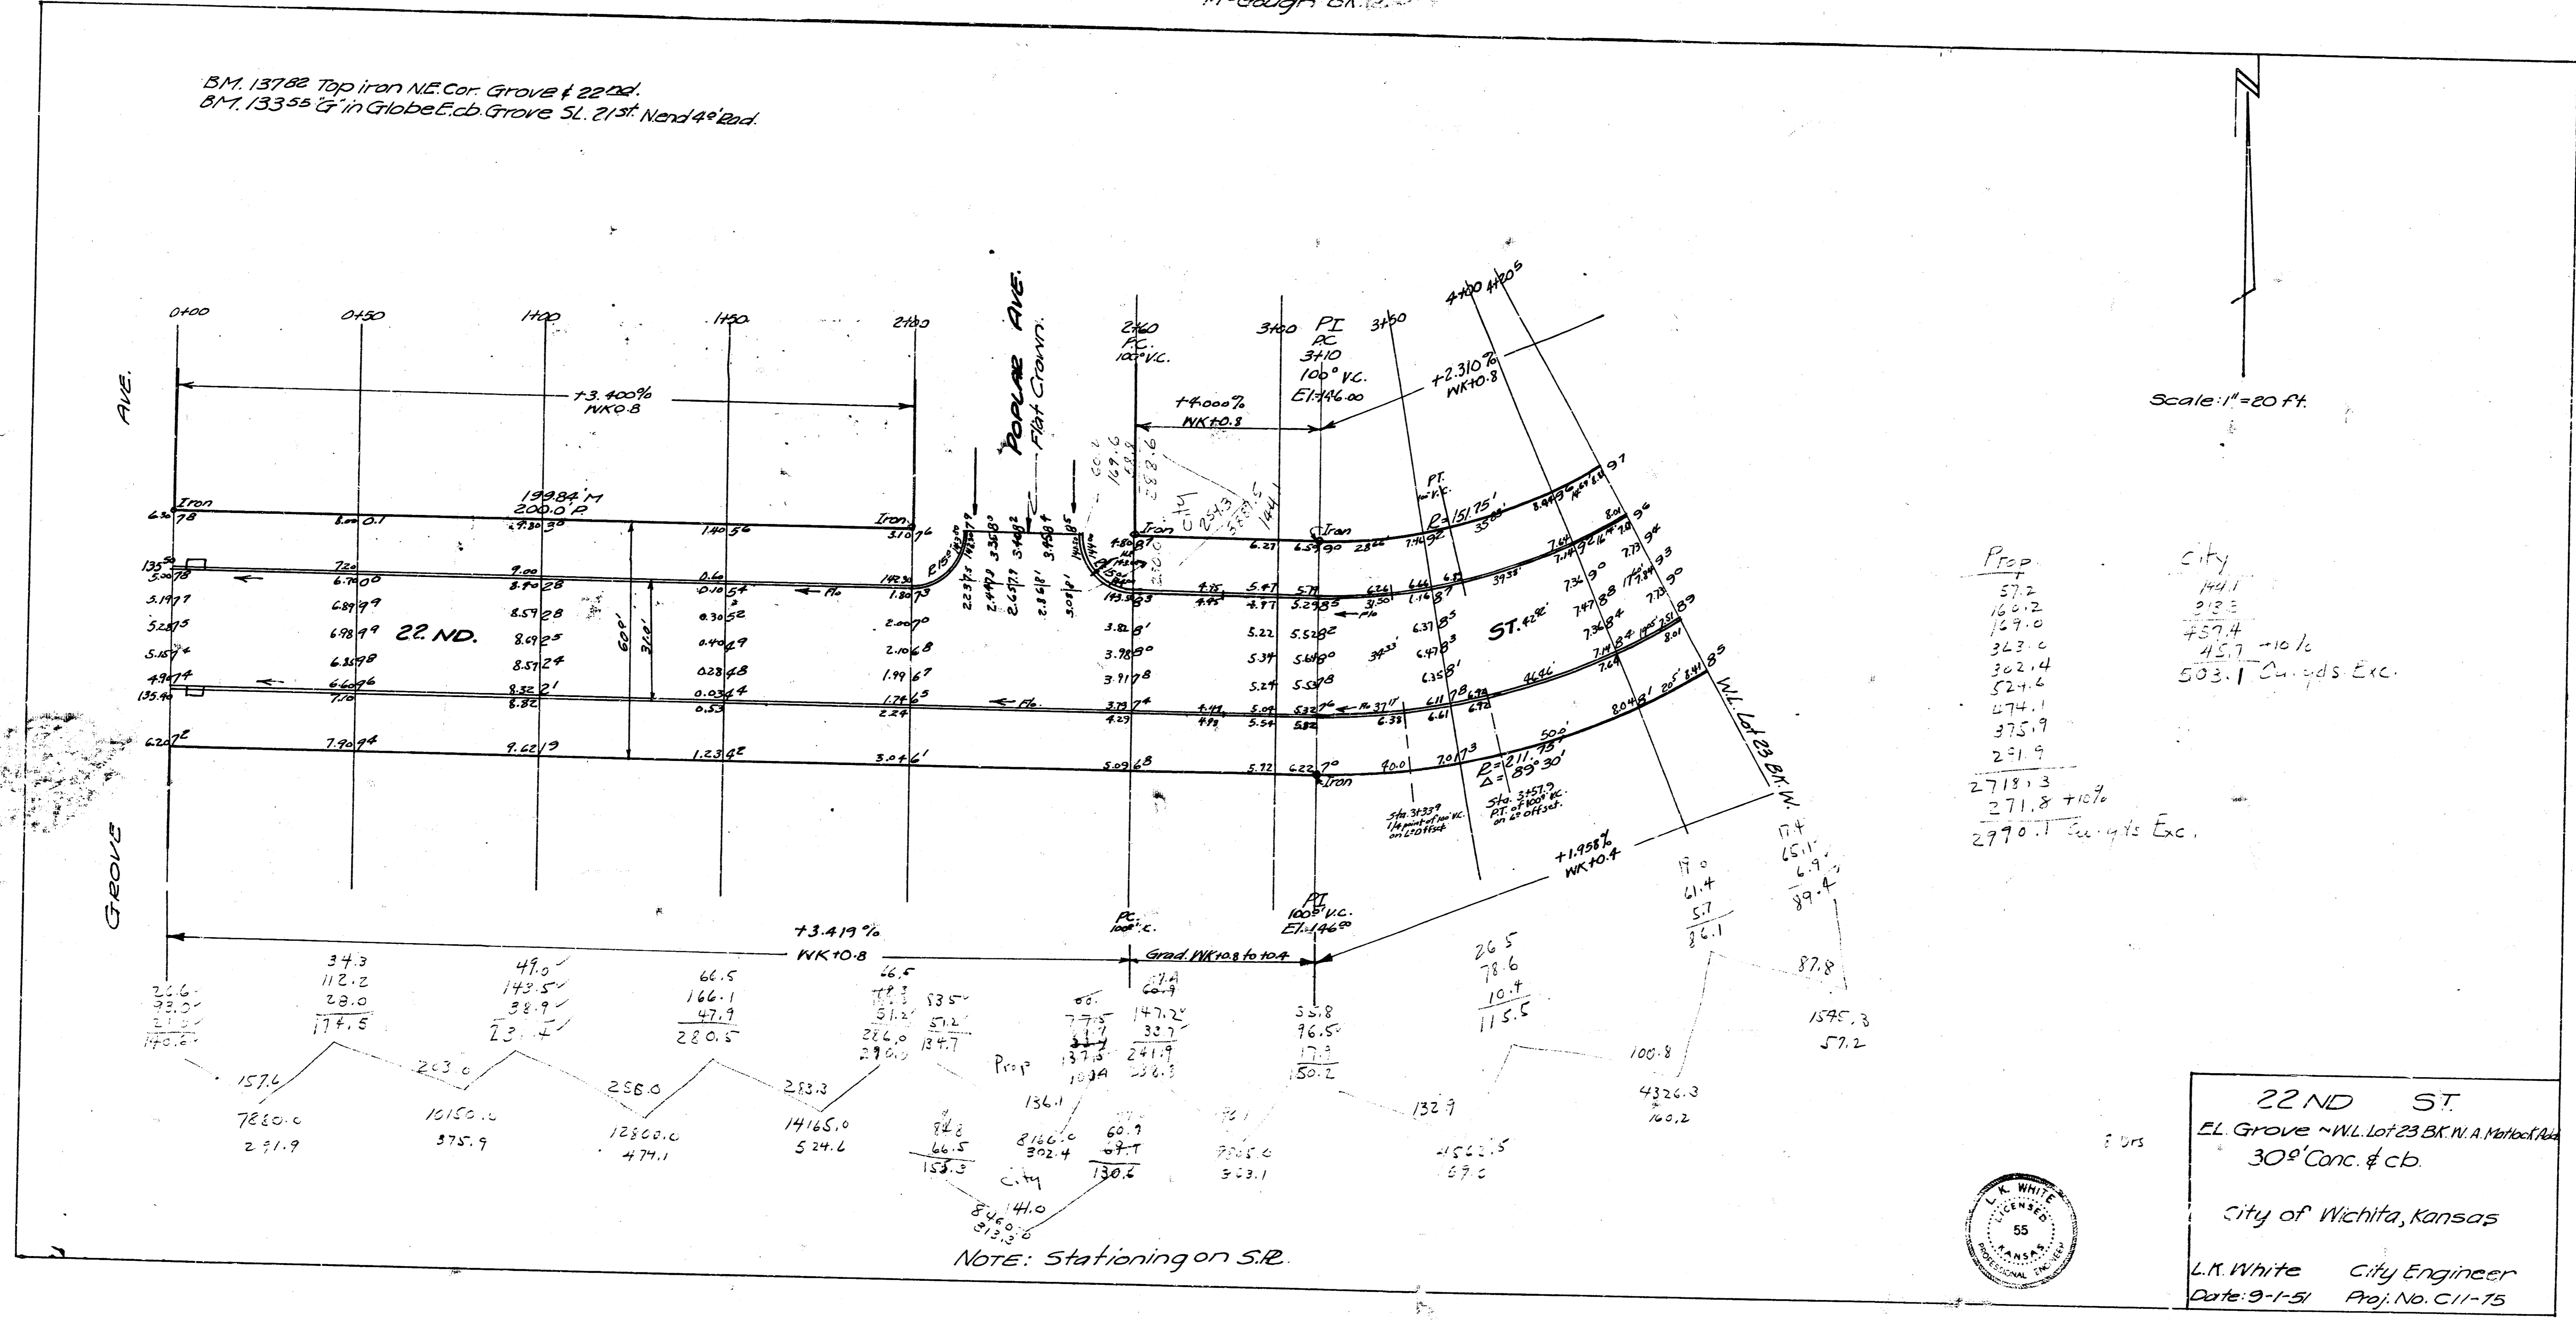

Prop	City
57.2	141.1
160.2	91.3
169.0	757.4
363.0	157.7 -10%
362.4	503.1 Cur. yds Exc.
524.6	
474.1	
375.9	
251.9	
2718.3	
271.8 +10%	
2790.1 Cur. yds Exc.	

22ND ST.
 EL Grove ~ W.L. Lot 23 BK N. A. Method
 30" Conc. & cb.
 City of Wichita, Kansas
 L.K. White City Engineer
 Date: 9-1-51 Proj. No. C11-15



Notes: Stationing on S.R.