



B.M. 125.71 - S.E. COR. CONC. PORCH HD. N.W. COR. KANSAS + 23rd ST

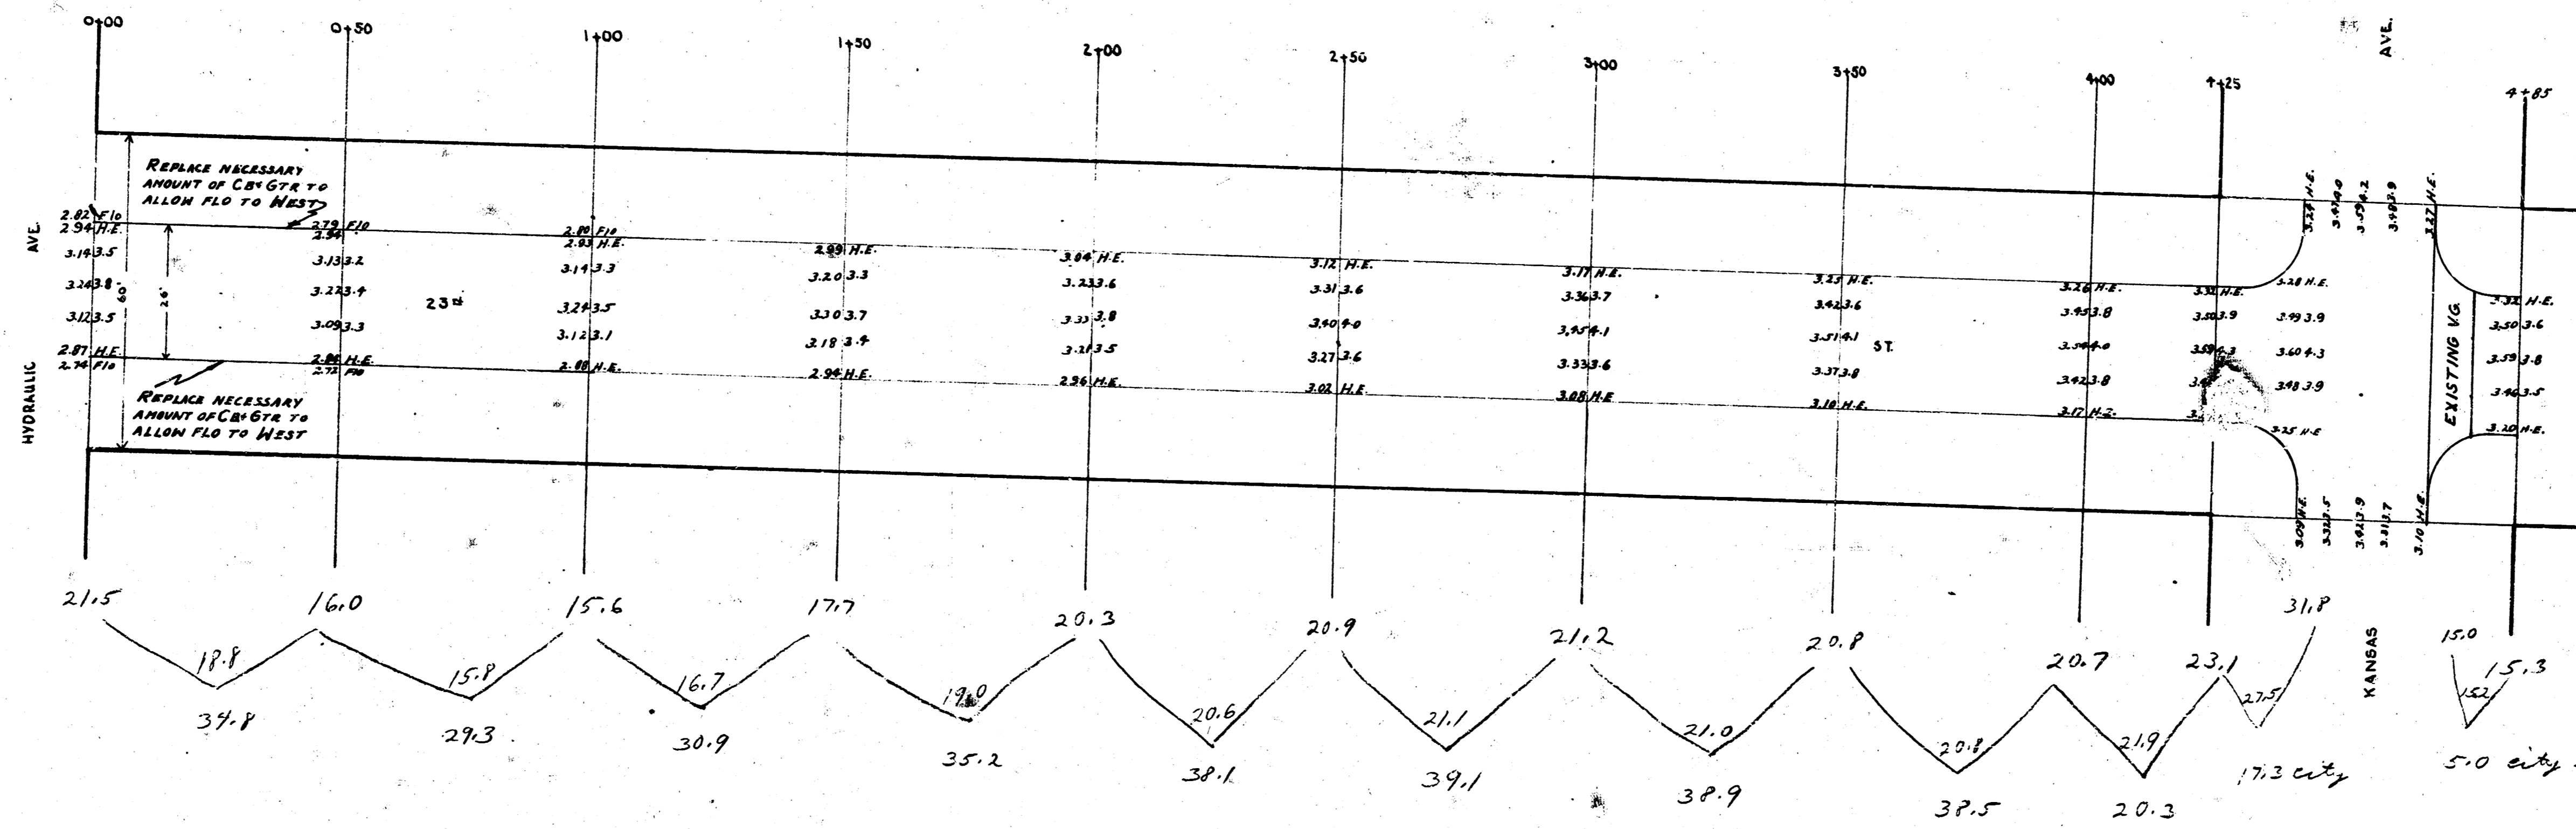


34.8	17.2	335.6
29.3	3.0	467.5
30.9	42.2	800.1
35.2		
30.1	70.1	77.1
39.1	2.0	
30.9	77.1	
30.5		
20.3		
30.5		
+ 10%		
333.6		

23rd ST
 E.L. HYDRAULIC TO W.L. KANSAS
 26' CONCRETE
 CITY OF WICHITA, KANSAS
 L.K. WHITE CITY ENGINEER
 APRIL 1946

1
2

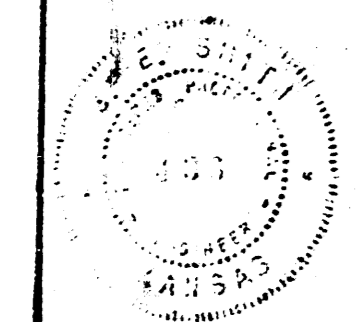

B.M. 125.73 N.W. COR. CONC. PORCH HD. S.W. MINNESOTA + 23.8

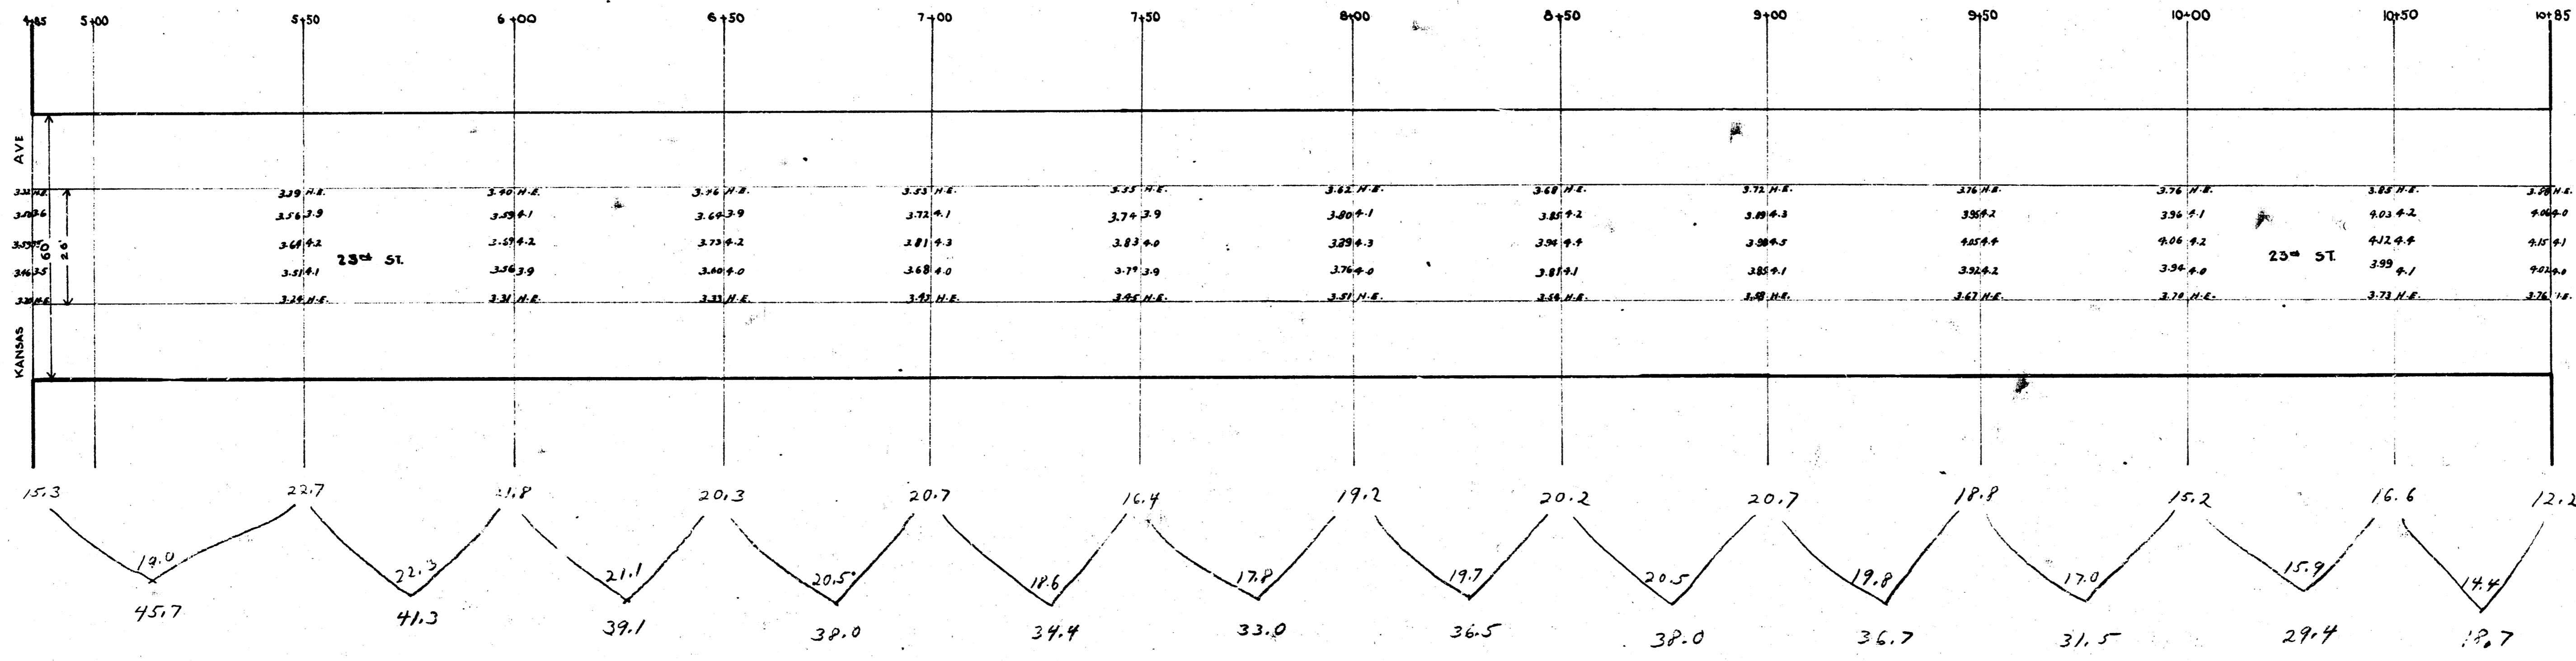

Prop
 45.7
 41.3
 39.1
 39.0
 38.0
 36.5
 36.0
 36.7
 31.5
 29.4
 19.7

 422.3
 +1070 42.2
 464.5

2

 2

1582