


1941
 23RD ST. ~ E.L. HYDRAULIC TO W.L. MINNESOTA
 CURB & GUTTER

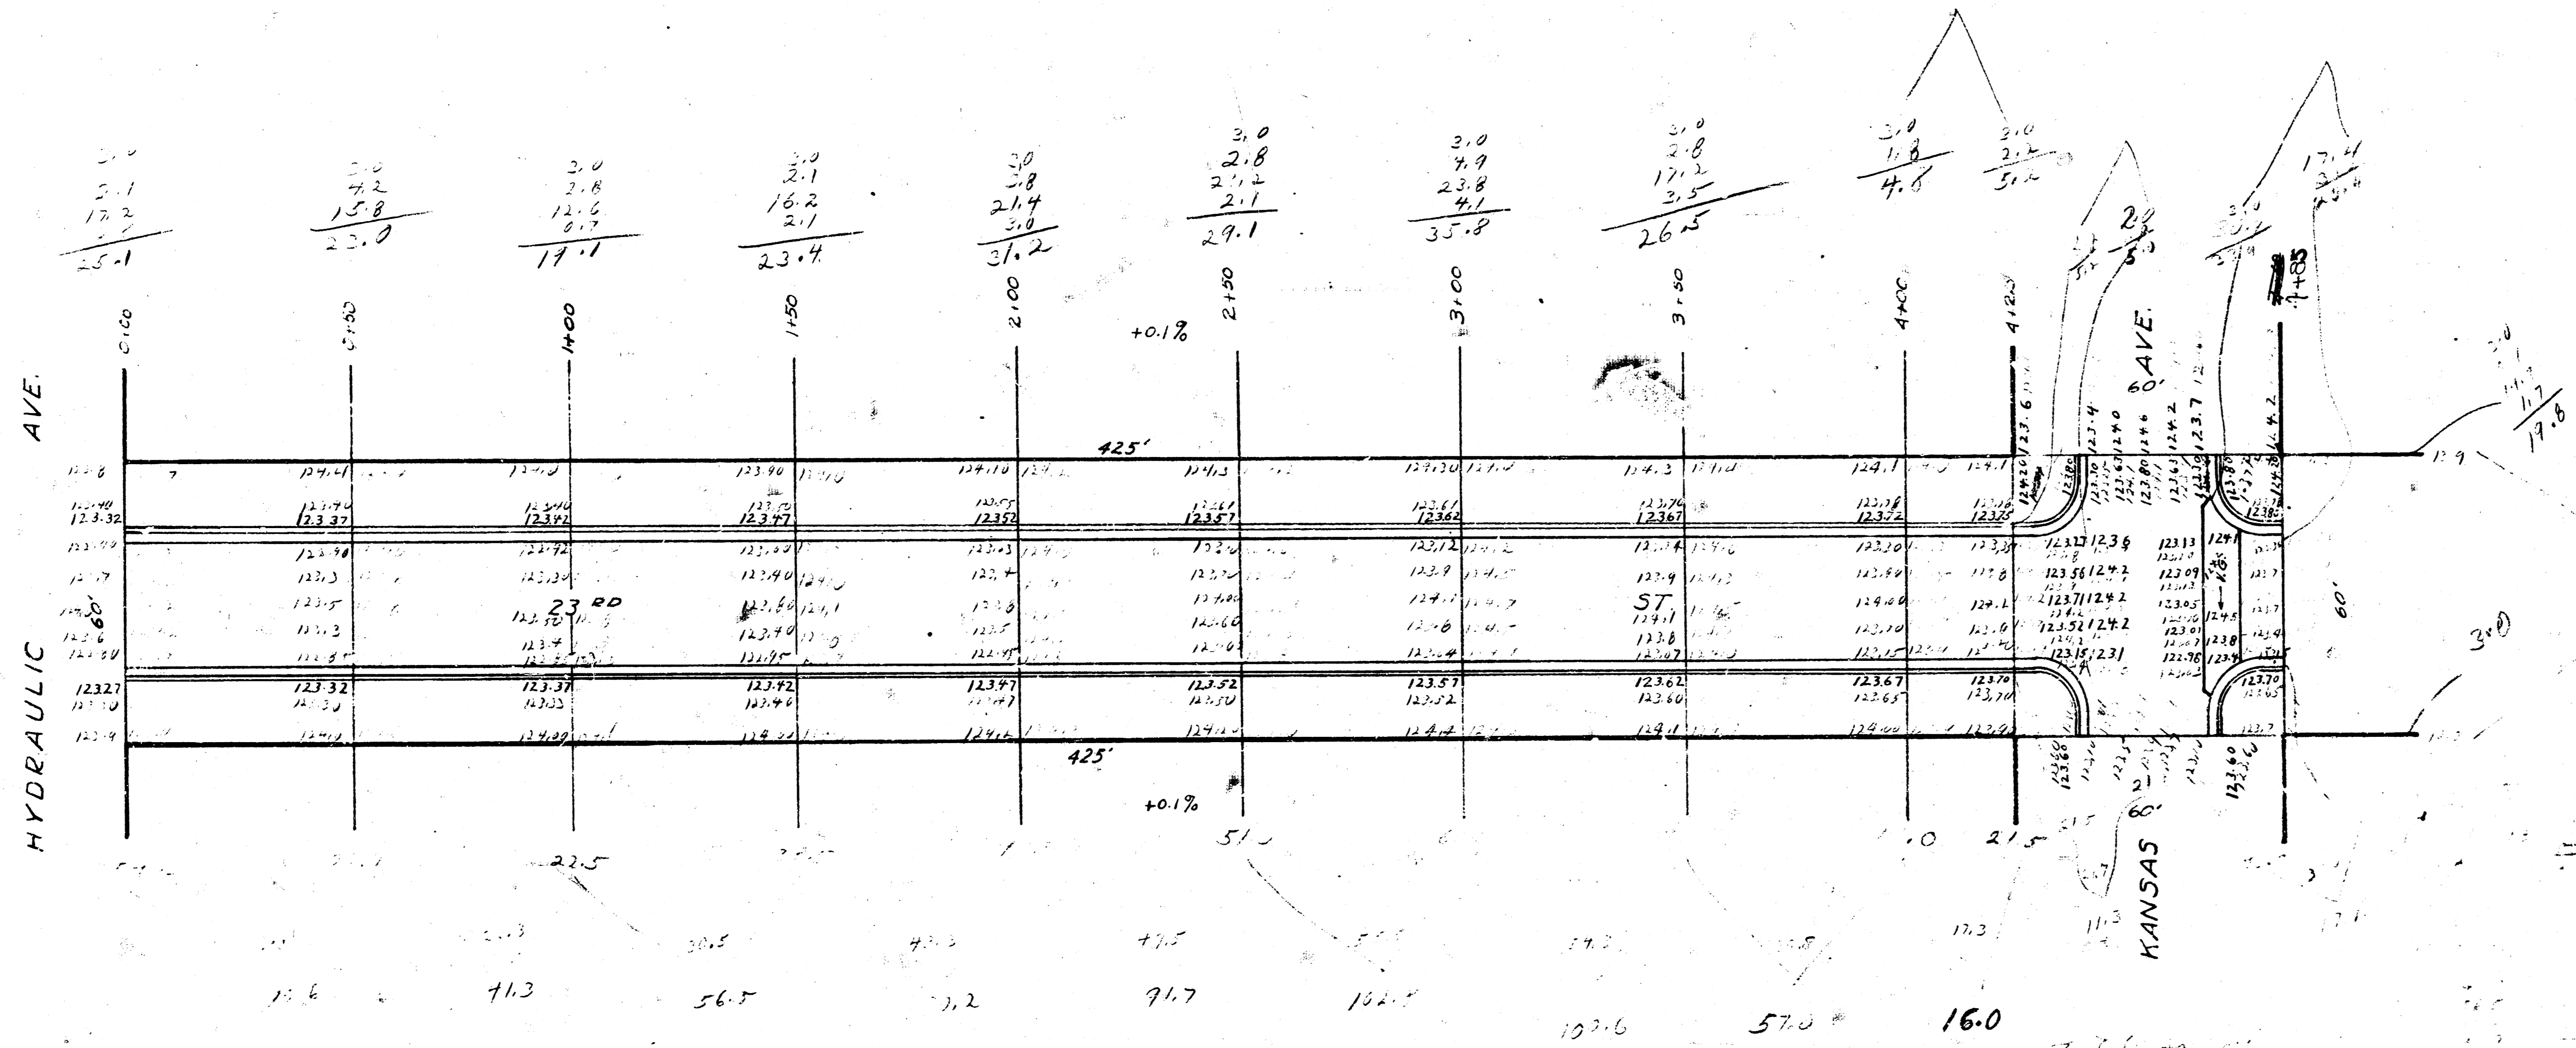

B.M. Elev. 124.16 "T" in Troy top of hydrant SE. cor. Kansas & 22ND St.

102.6 57.0 16.0
 232.7
 152.3

