


B.M. 12843 60° Spike E.S. P.P. Approx. 115' S of Manhattan on W.S. Richmond.
 B.M. 12806 Spike NE S. P.P. Approx. 100' W of intersection Richmond & Wilson.
 B.M. 12872 Spike bench P.O. & Meridian & 25' S.
 B.M. 13134 NE cur conc. water box approx. 150' S. of 36. Riverlawn Hts. Adn on W.L. Halstead.
 Stationing on N.E.

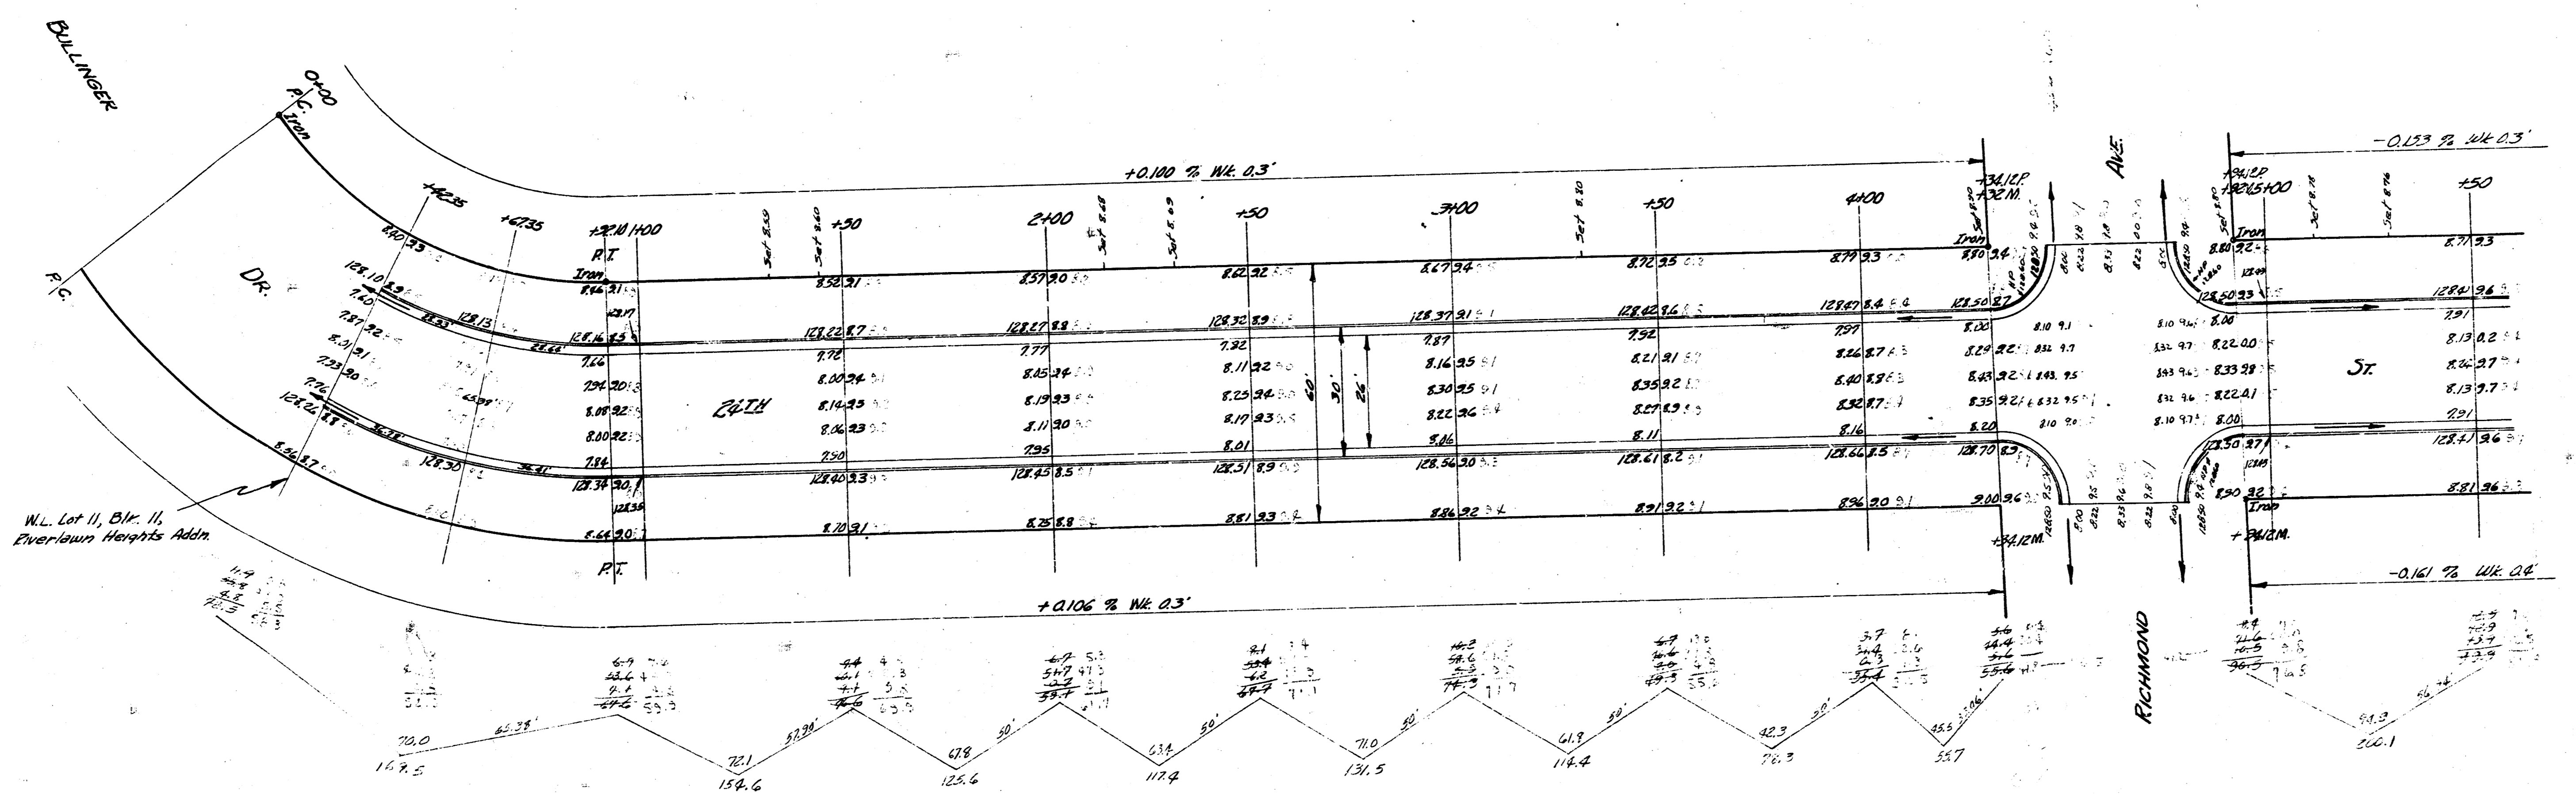

REVERSE SECTION FROM J.P. 4 10


Excavation	Fill
Prep 2614.2	Prep 0
City 241.6	City 0
3655.8 Cu. Yds	



24 TH
 W.L. Lot 26, Blk 7, RIVERLAWN HEIGHTS ADDN
 TO W.L. Lot 11, Blk 11, RIVERLAWN HEIGHTS ADDN
 26-2-30 A C
 CITY OF WICHITA KANSAS
 B.E. SMITH CITY ENGINEER
 APRIL 1955 PROJ. NO. 118-183



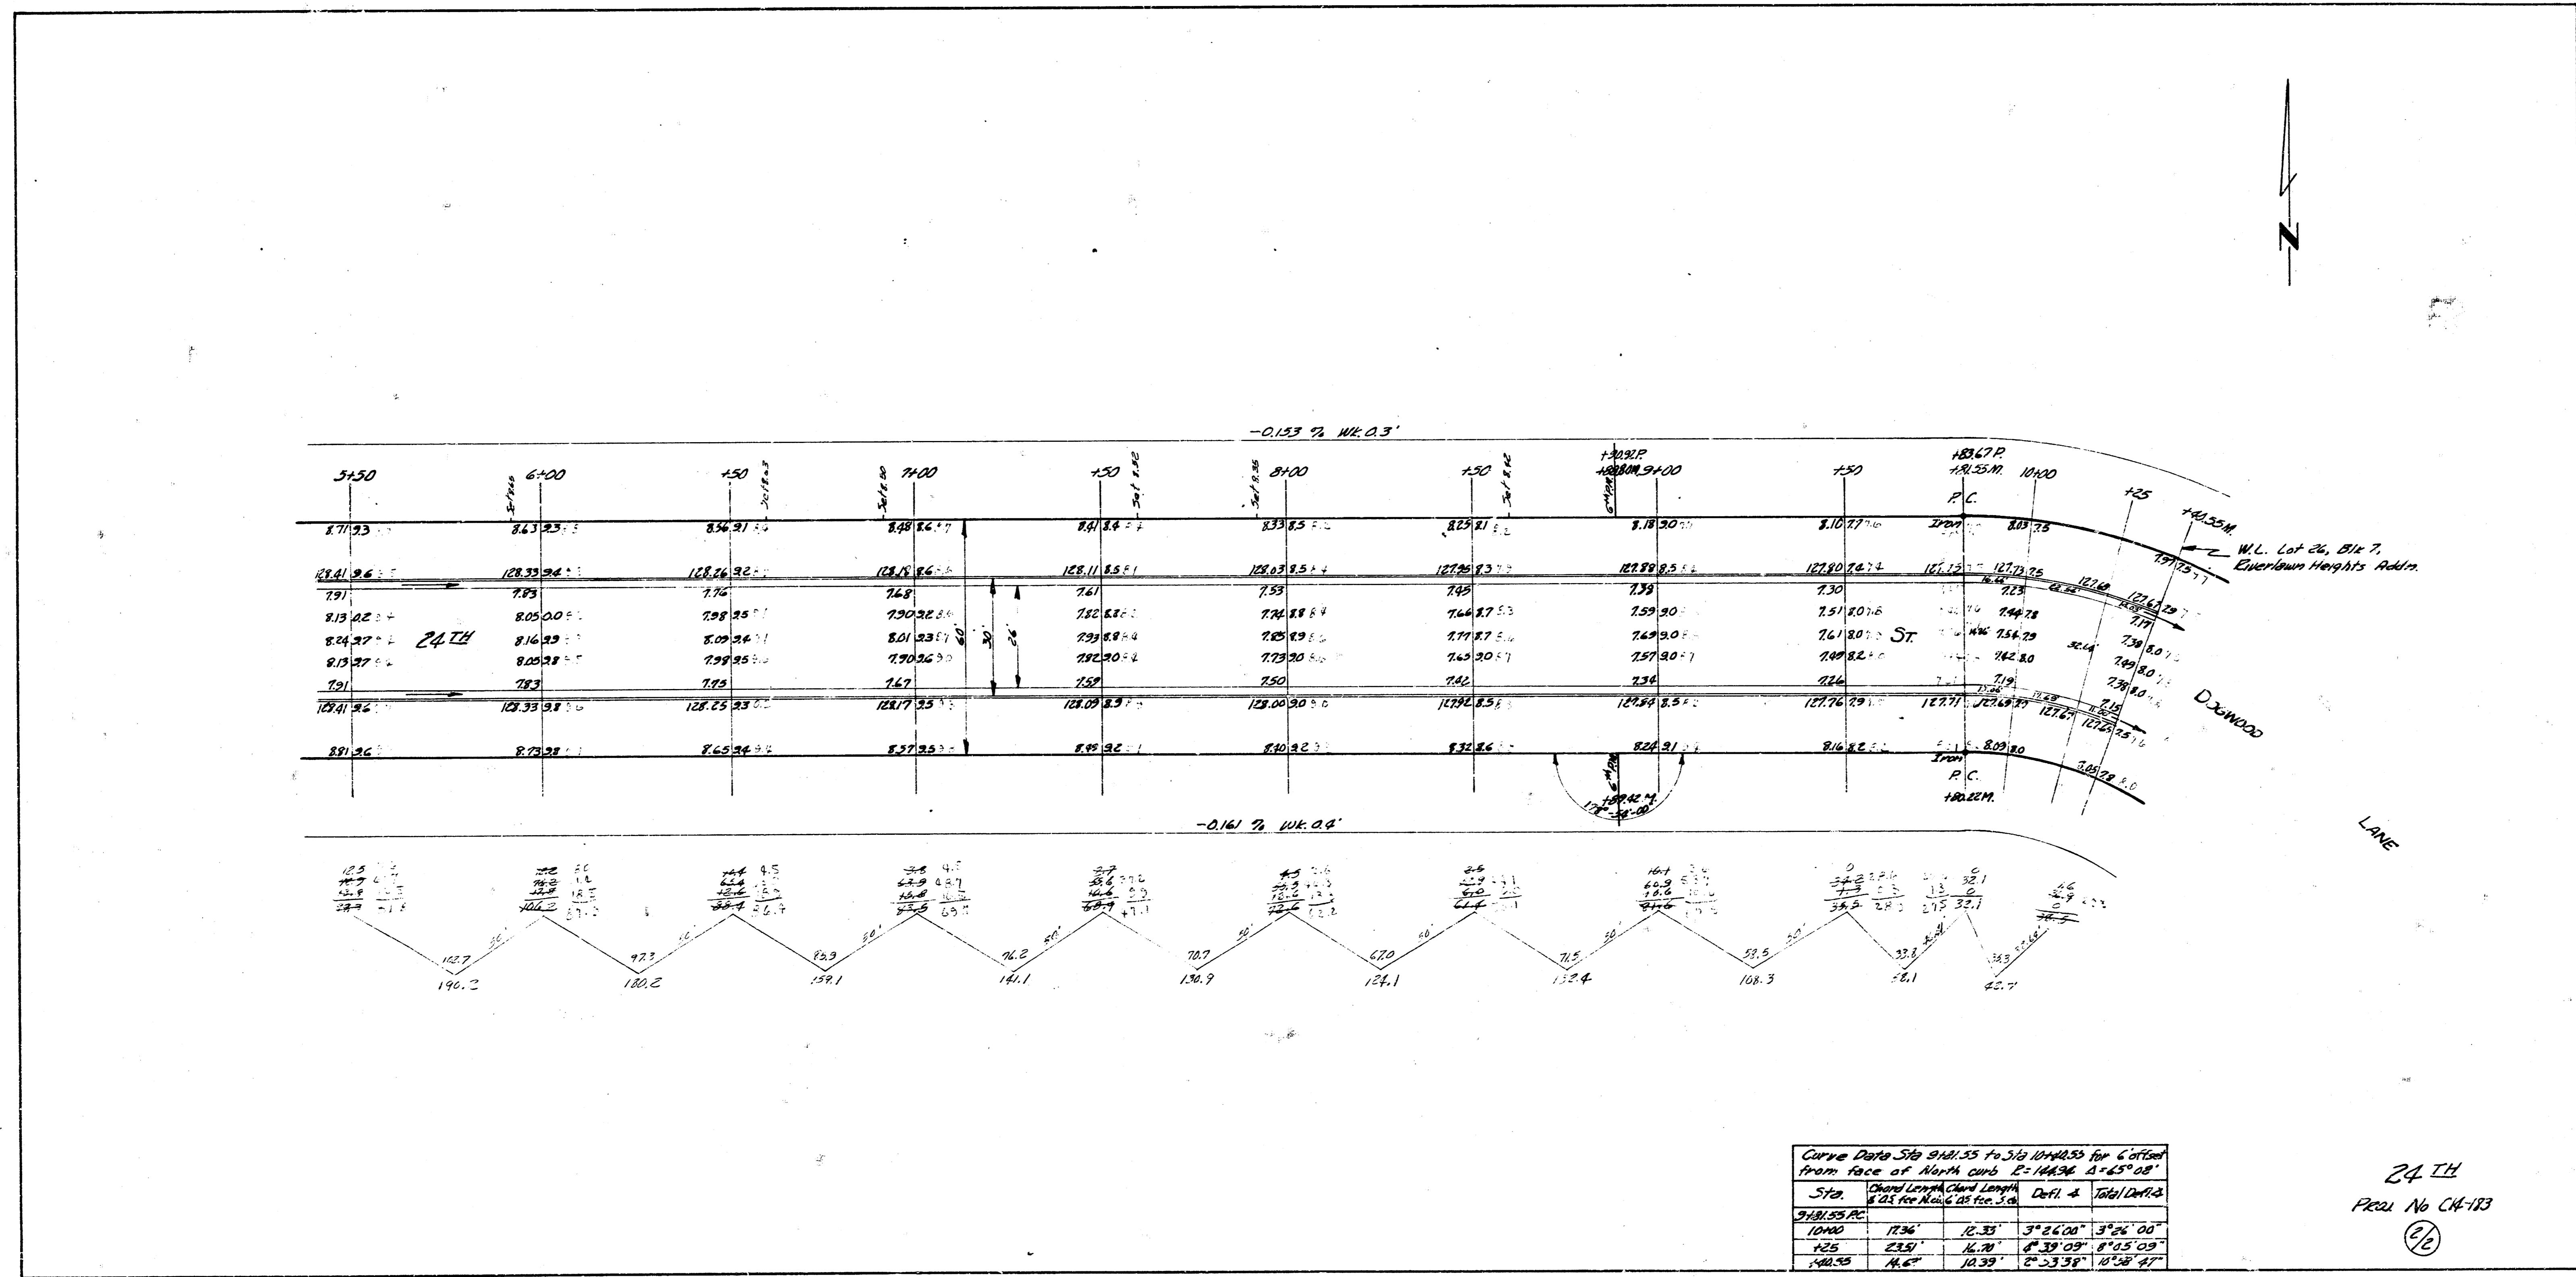

24 TH
