


17-2


BM. 157.30 Iron in NW Cor. Prince & Green

Scale 1"=20'

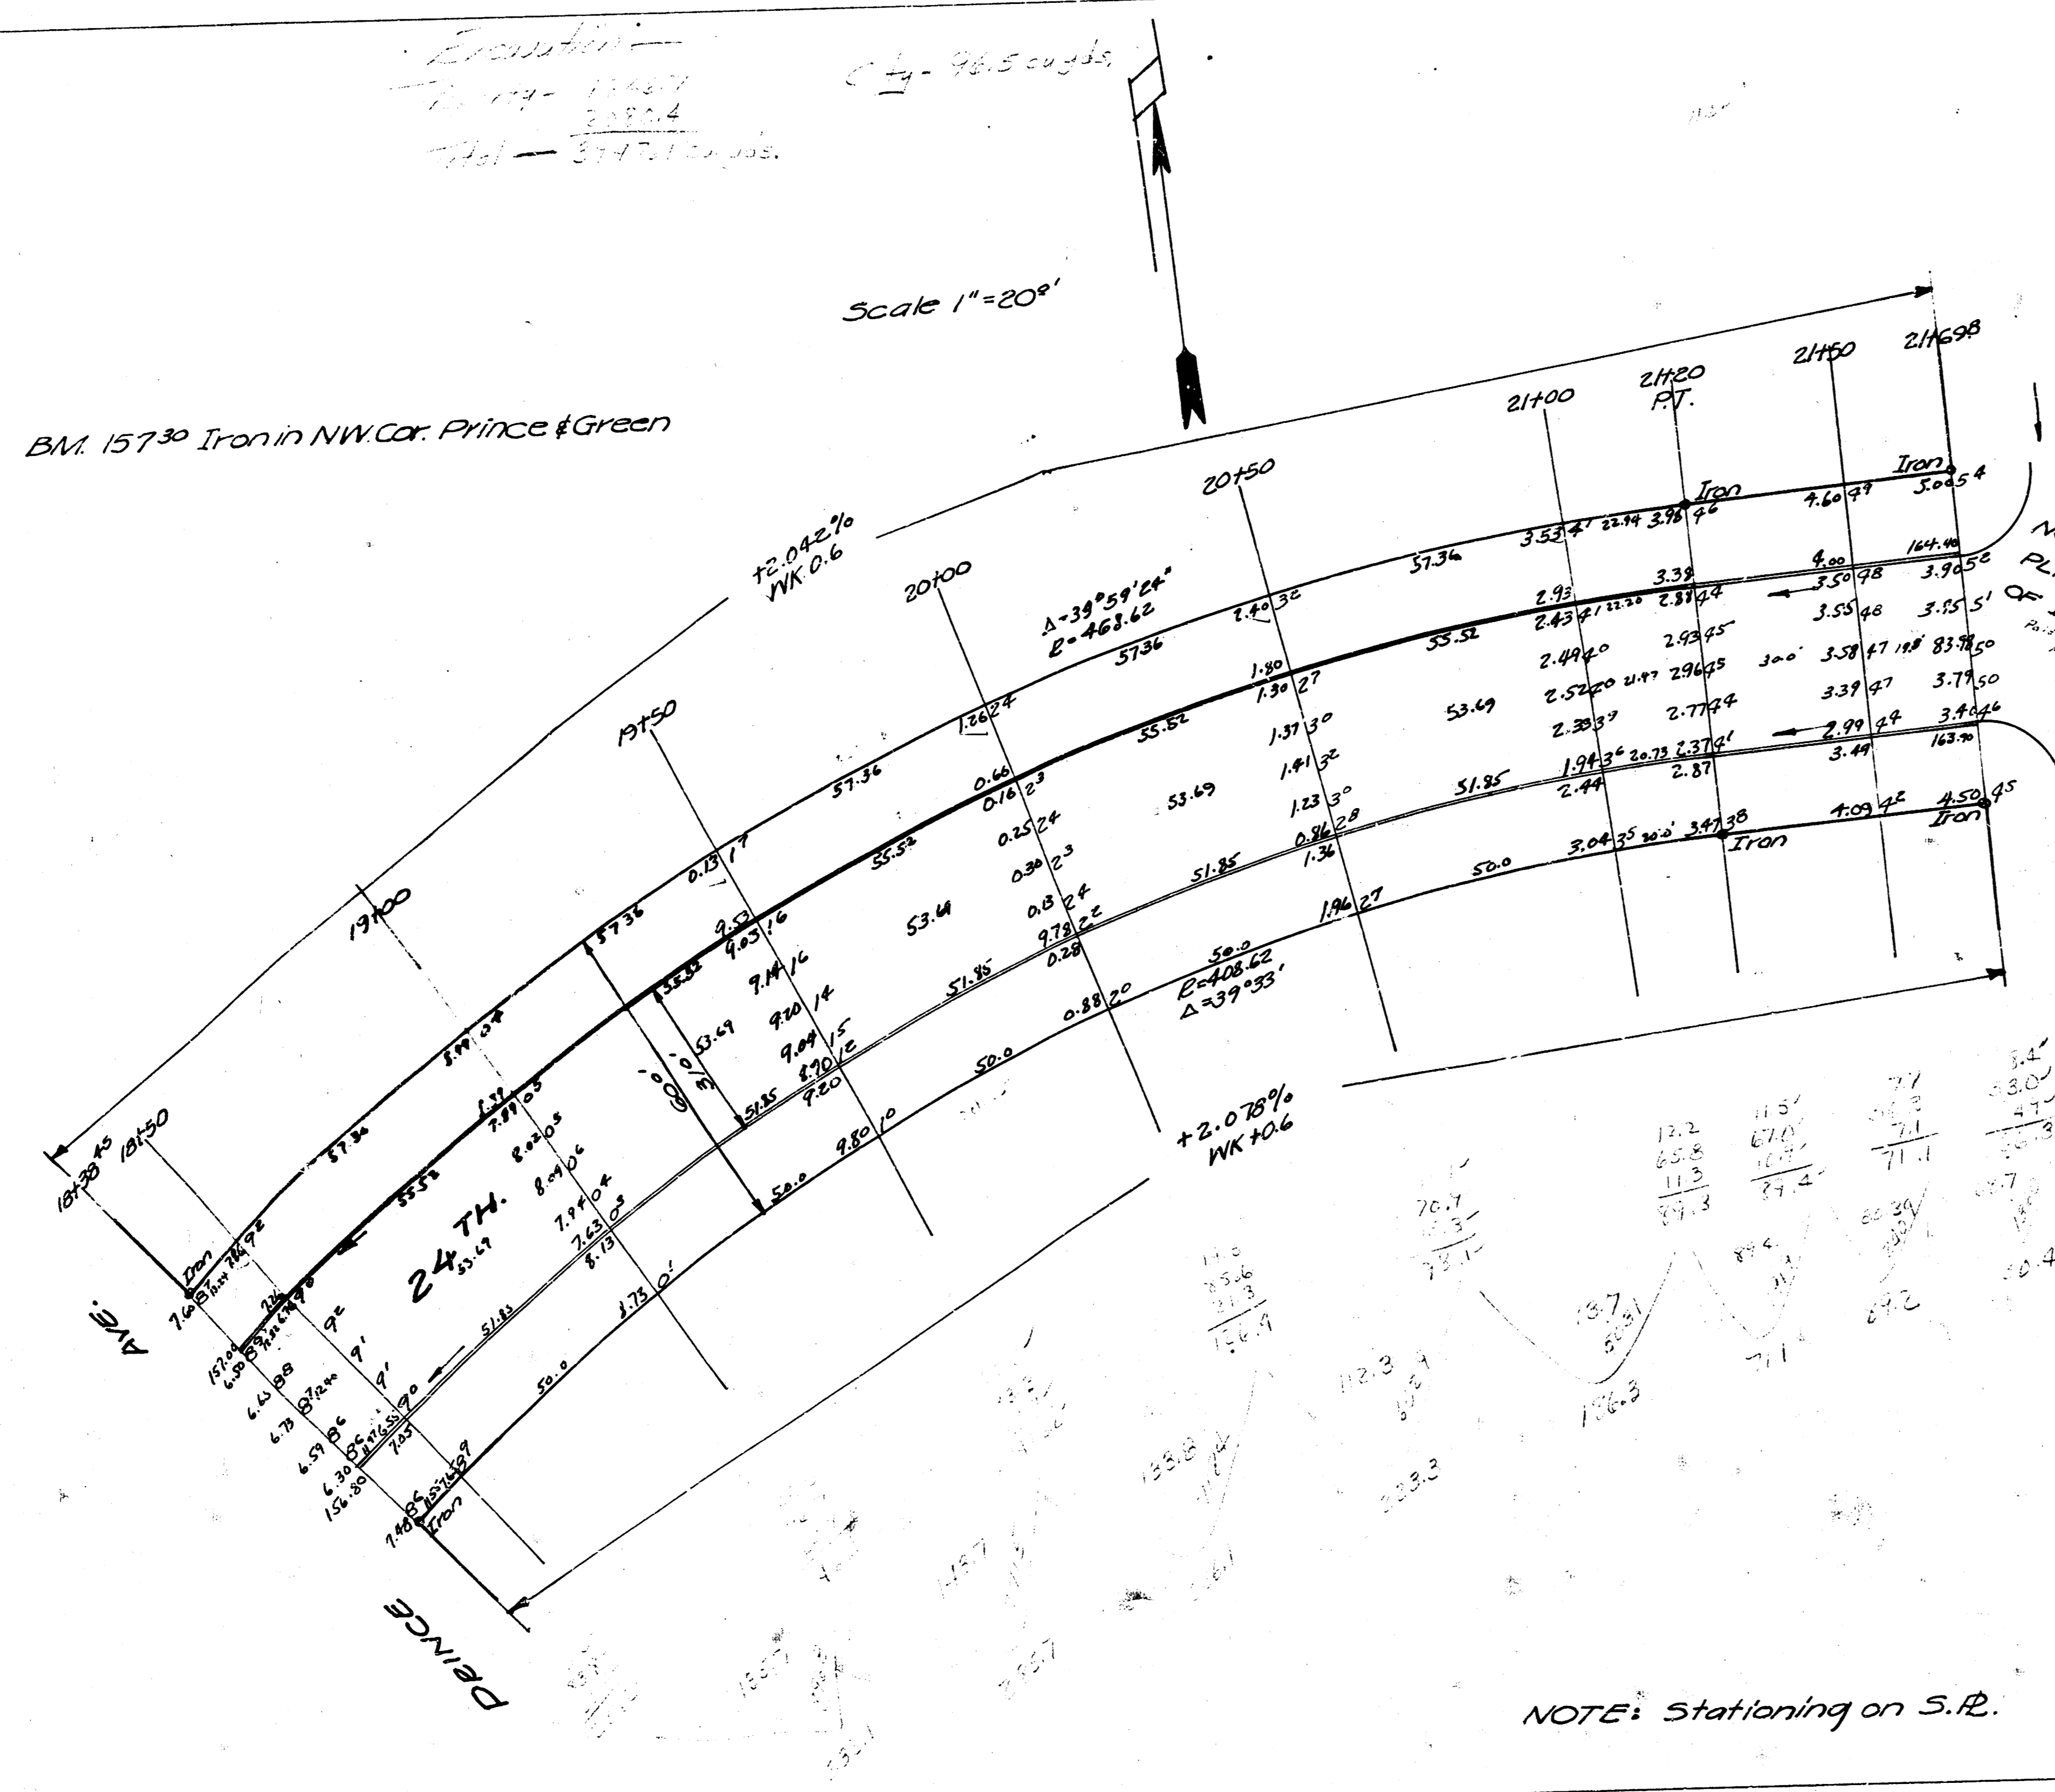

NOTE: SEE ESTELLE PLAN FOR DETAILS OF INTERSECTION

ESTELLE AVE.

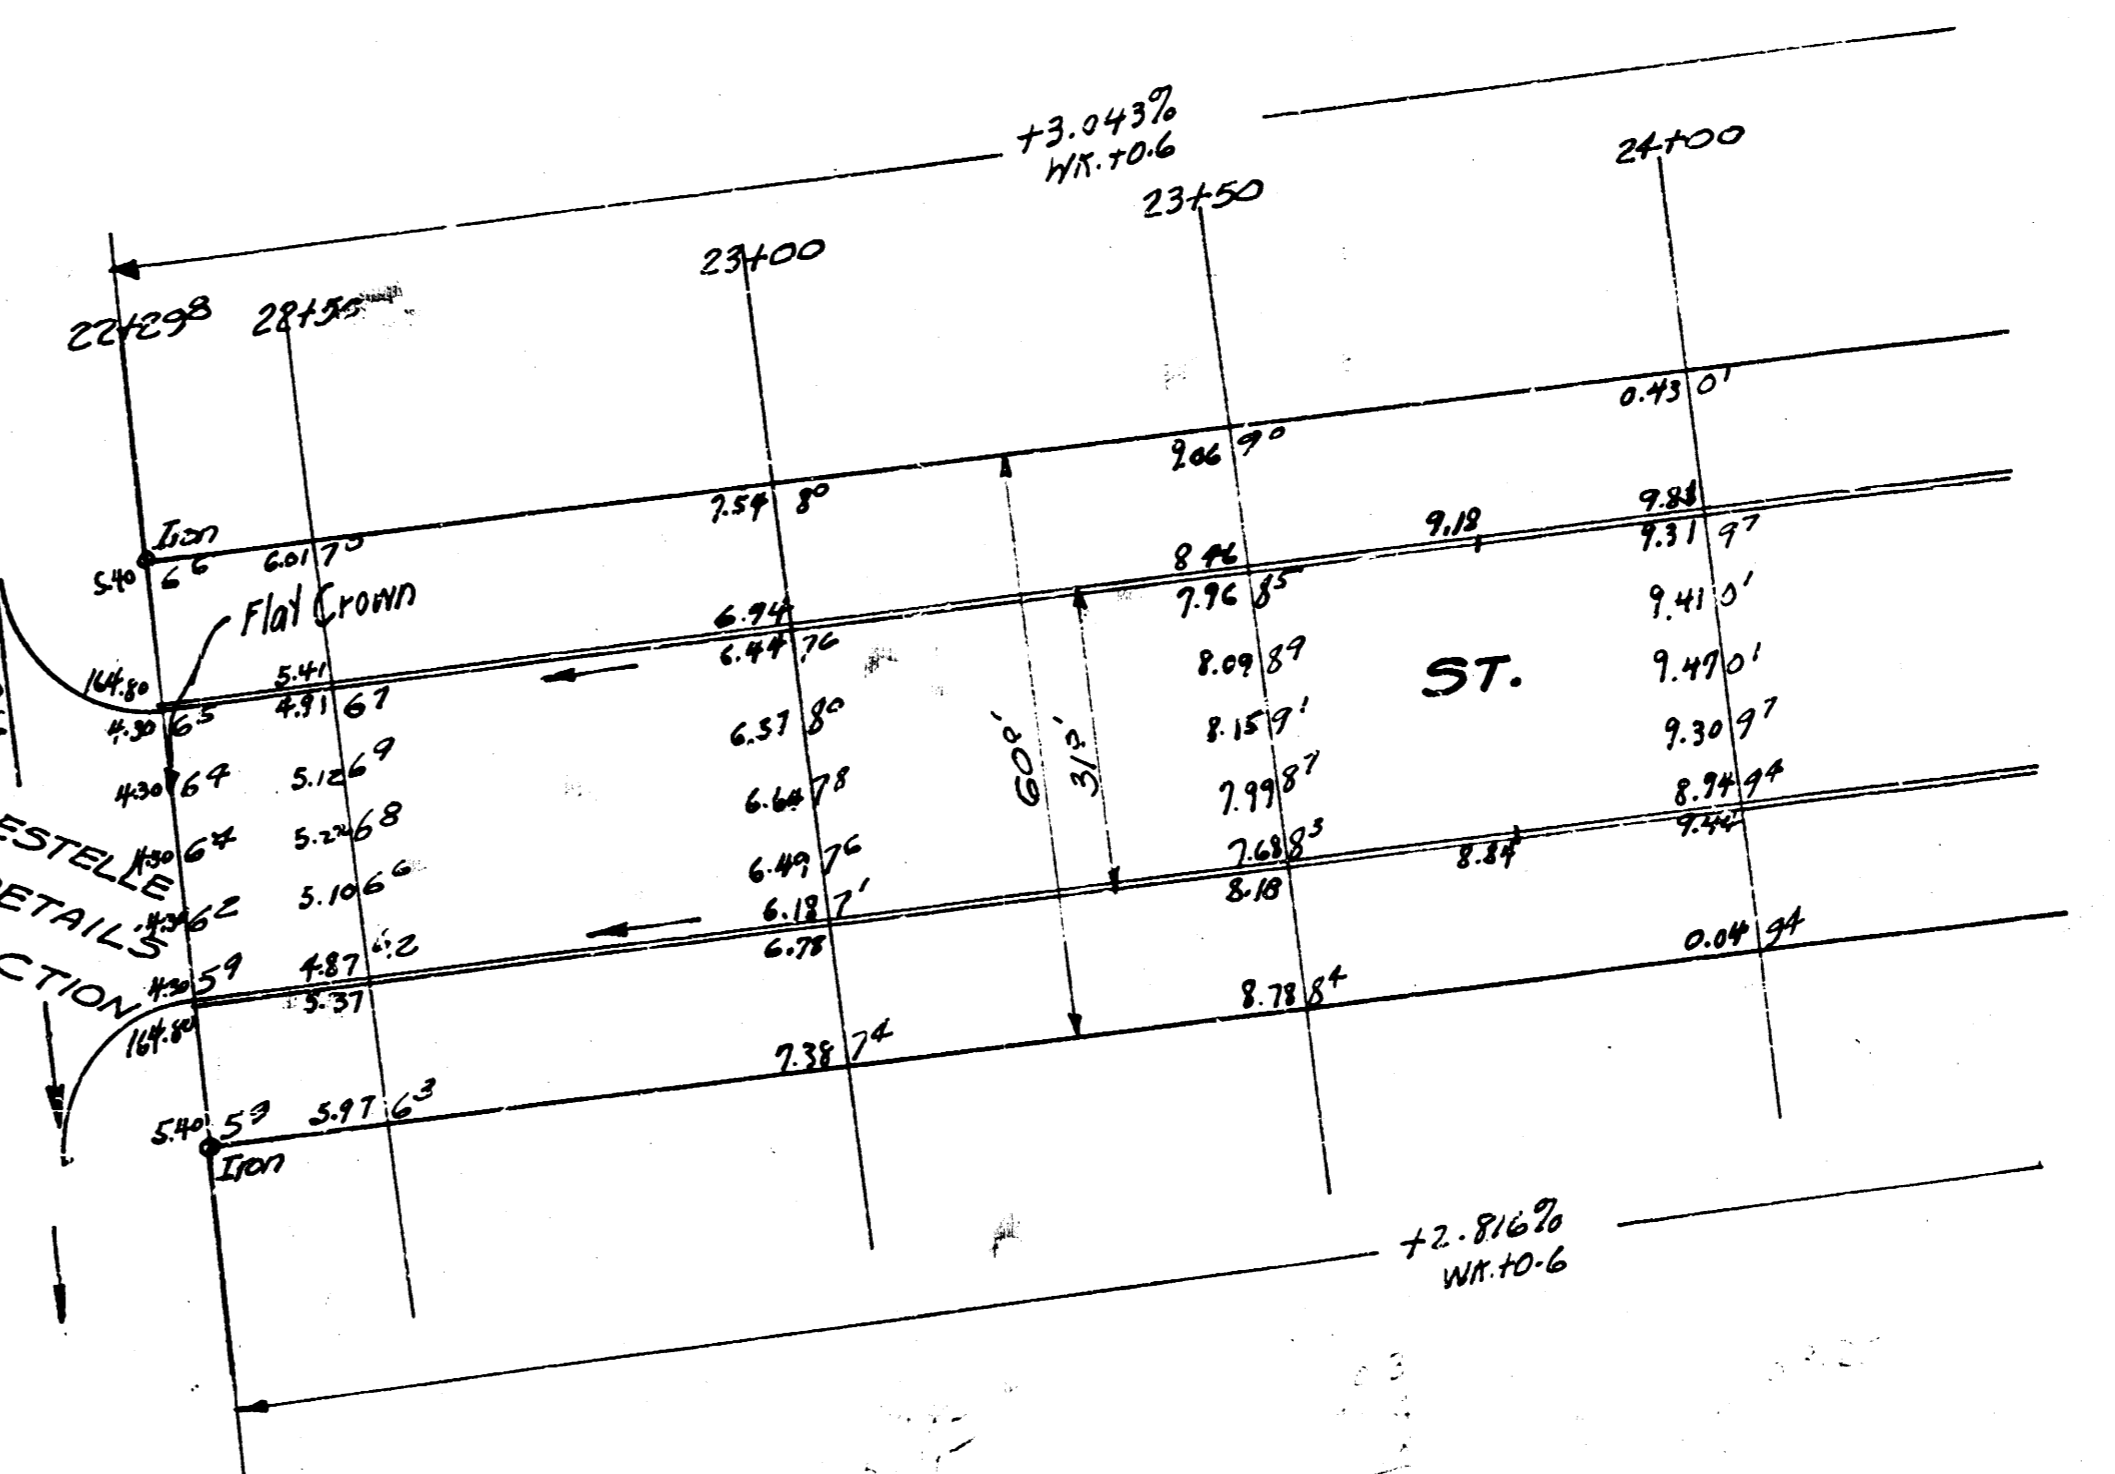

24TH ST.
 24 Dr EL Prince & EL Lot 15 BIRK
 30° Conc. & cb
 City of Wichita, Kansas
 L.R. White City Engineer
 Date: 9-2-51 Proj. No. C11-79

SHEET - 1




NOTE: Stationing on S.P.

#196.2

Excavation
Twenty - 20' wide
City - 16.5' wide

Scale 1"=20ft.

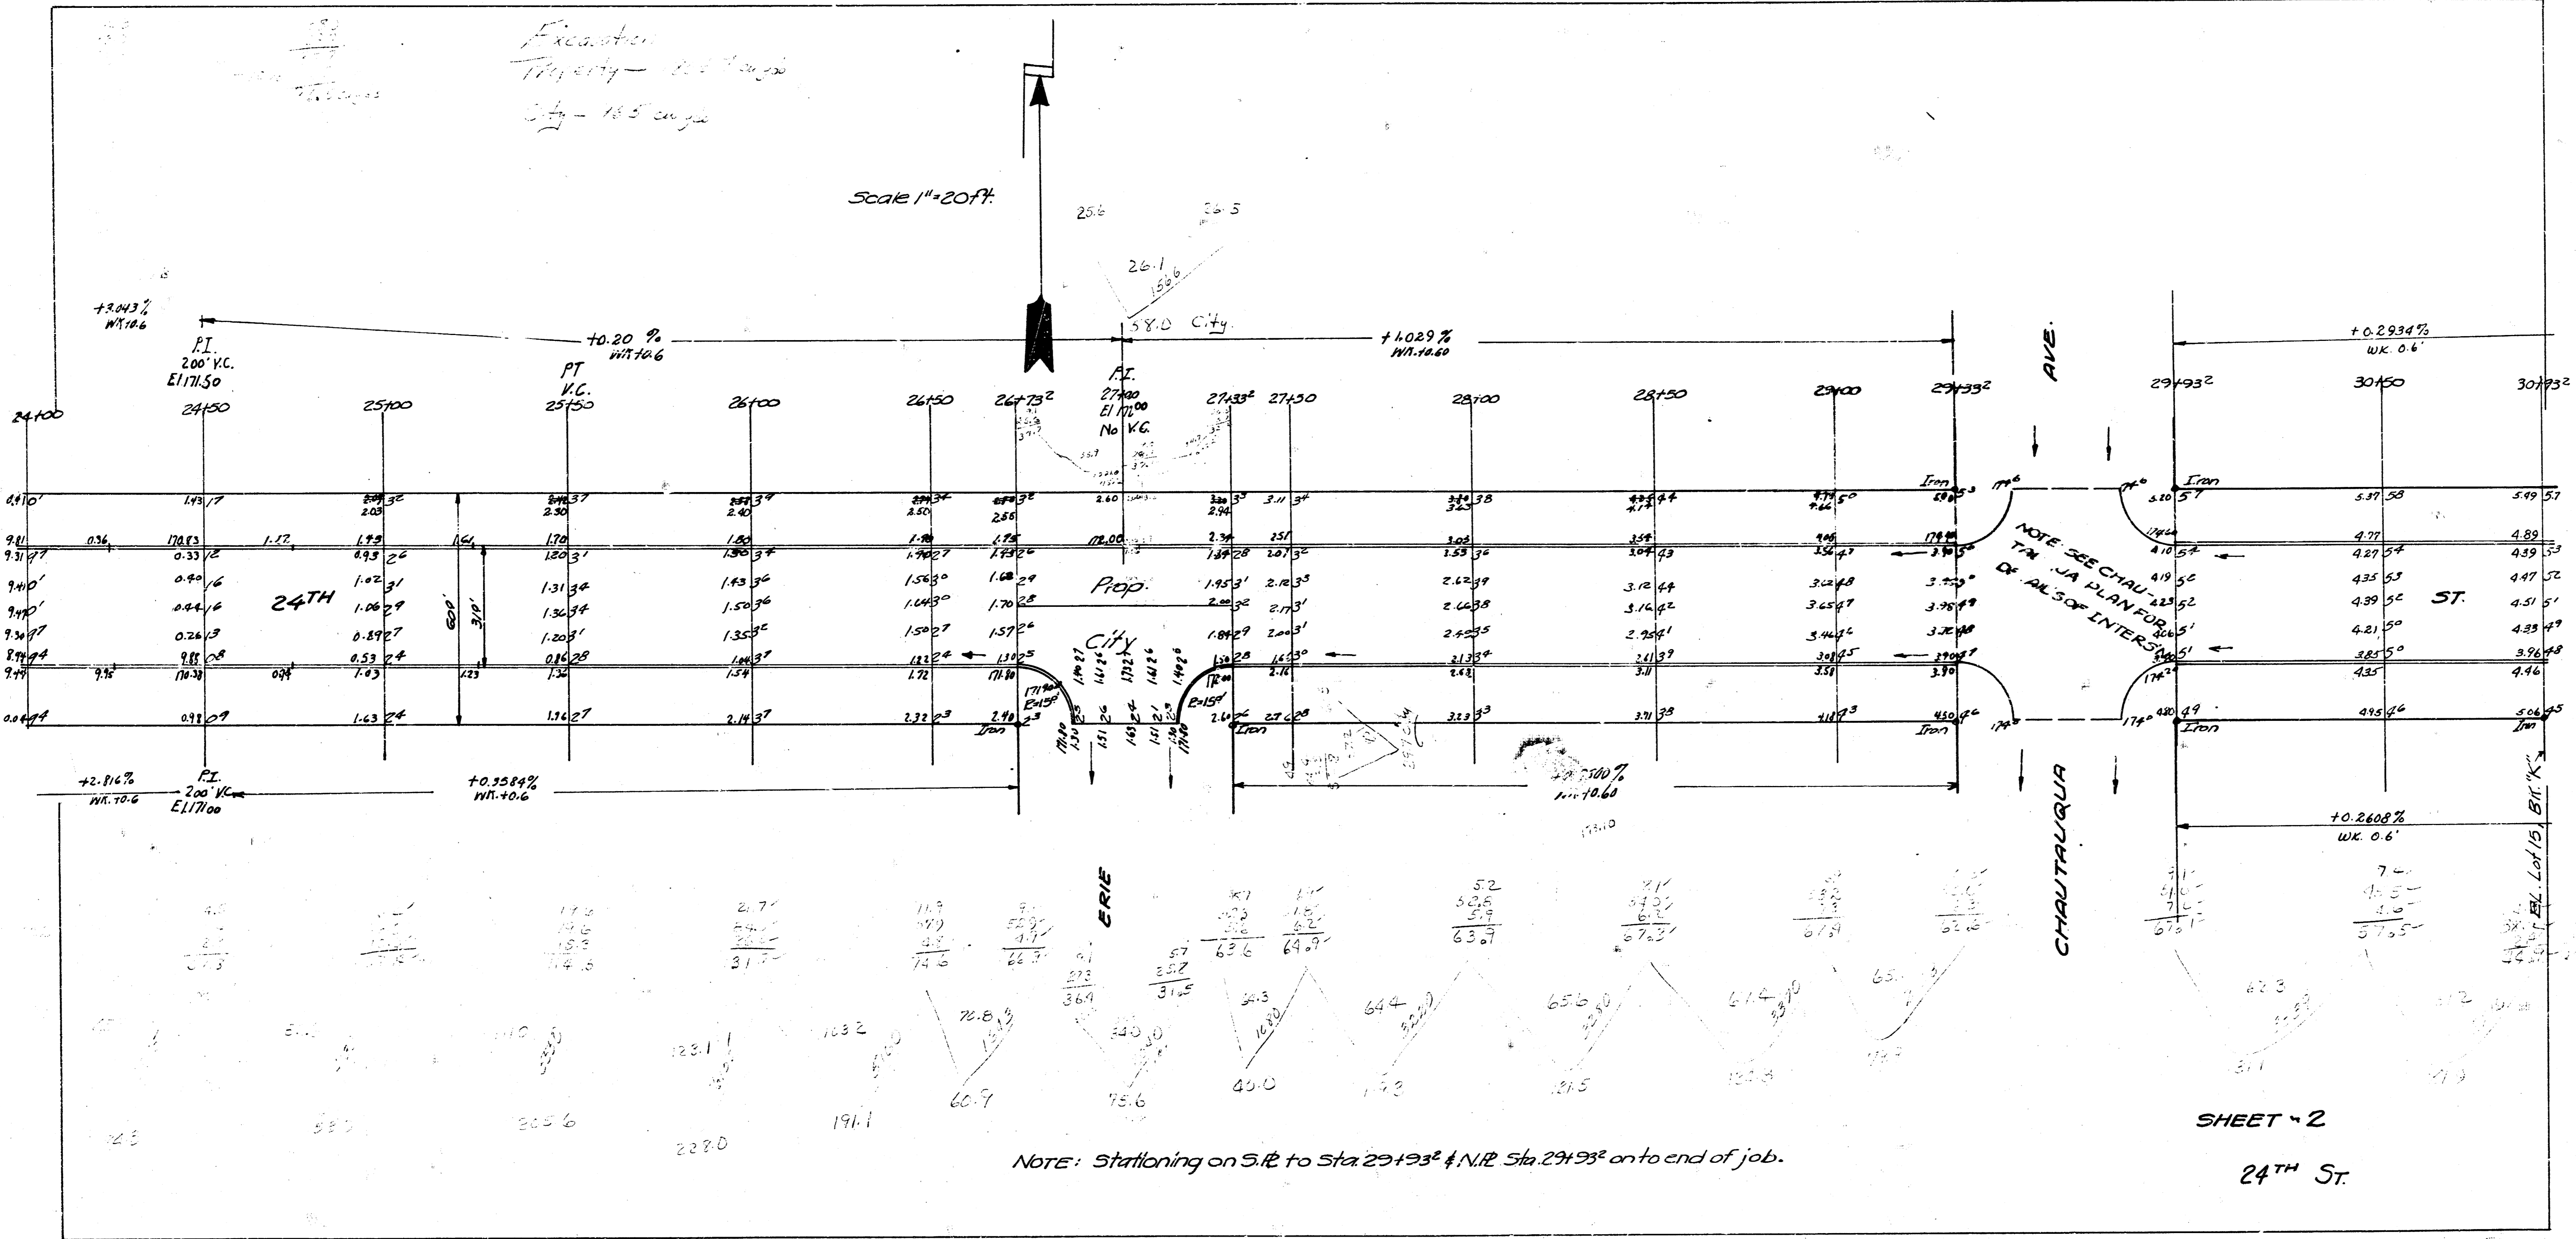

SHEET - 2

24TH ST.

14 5 50