


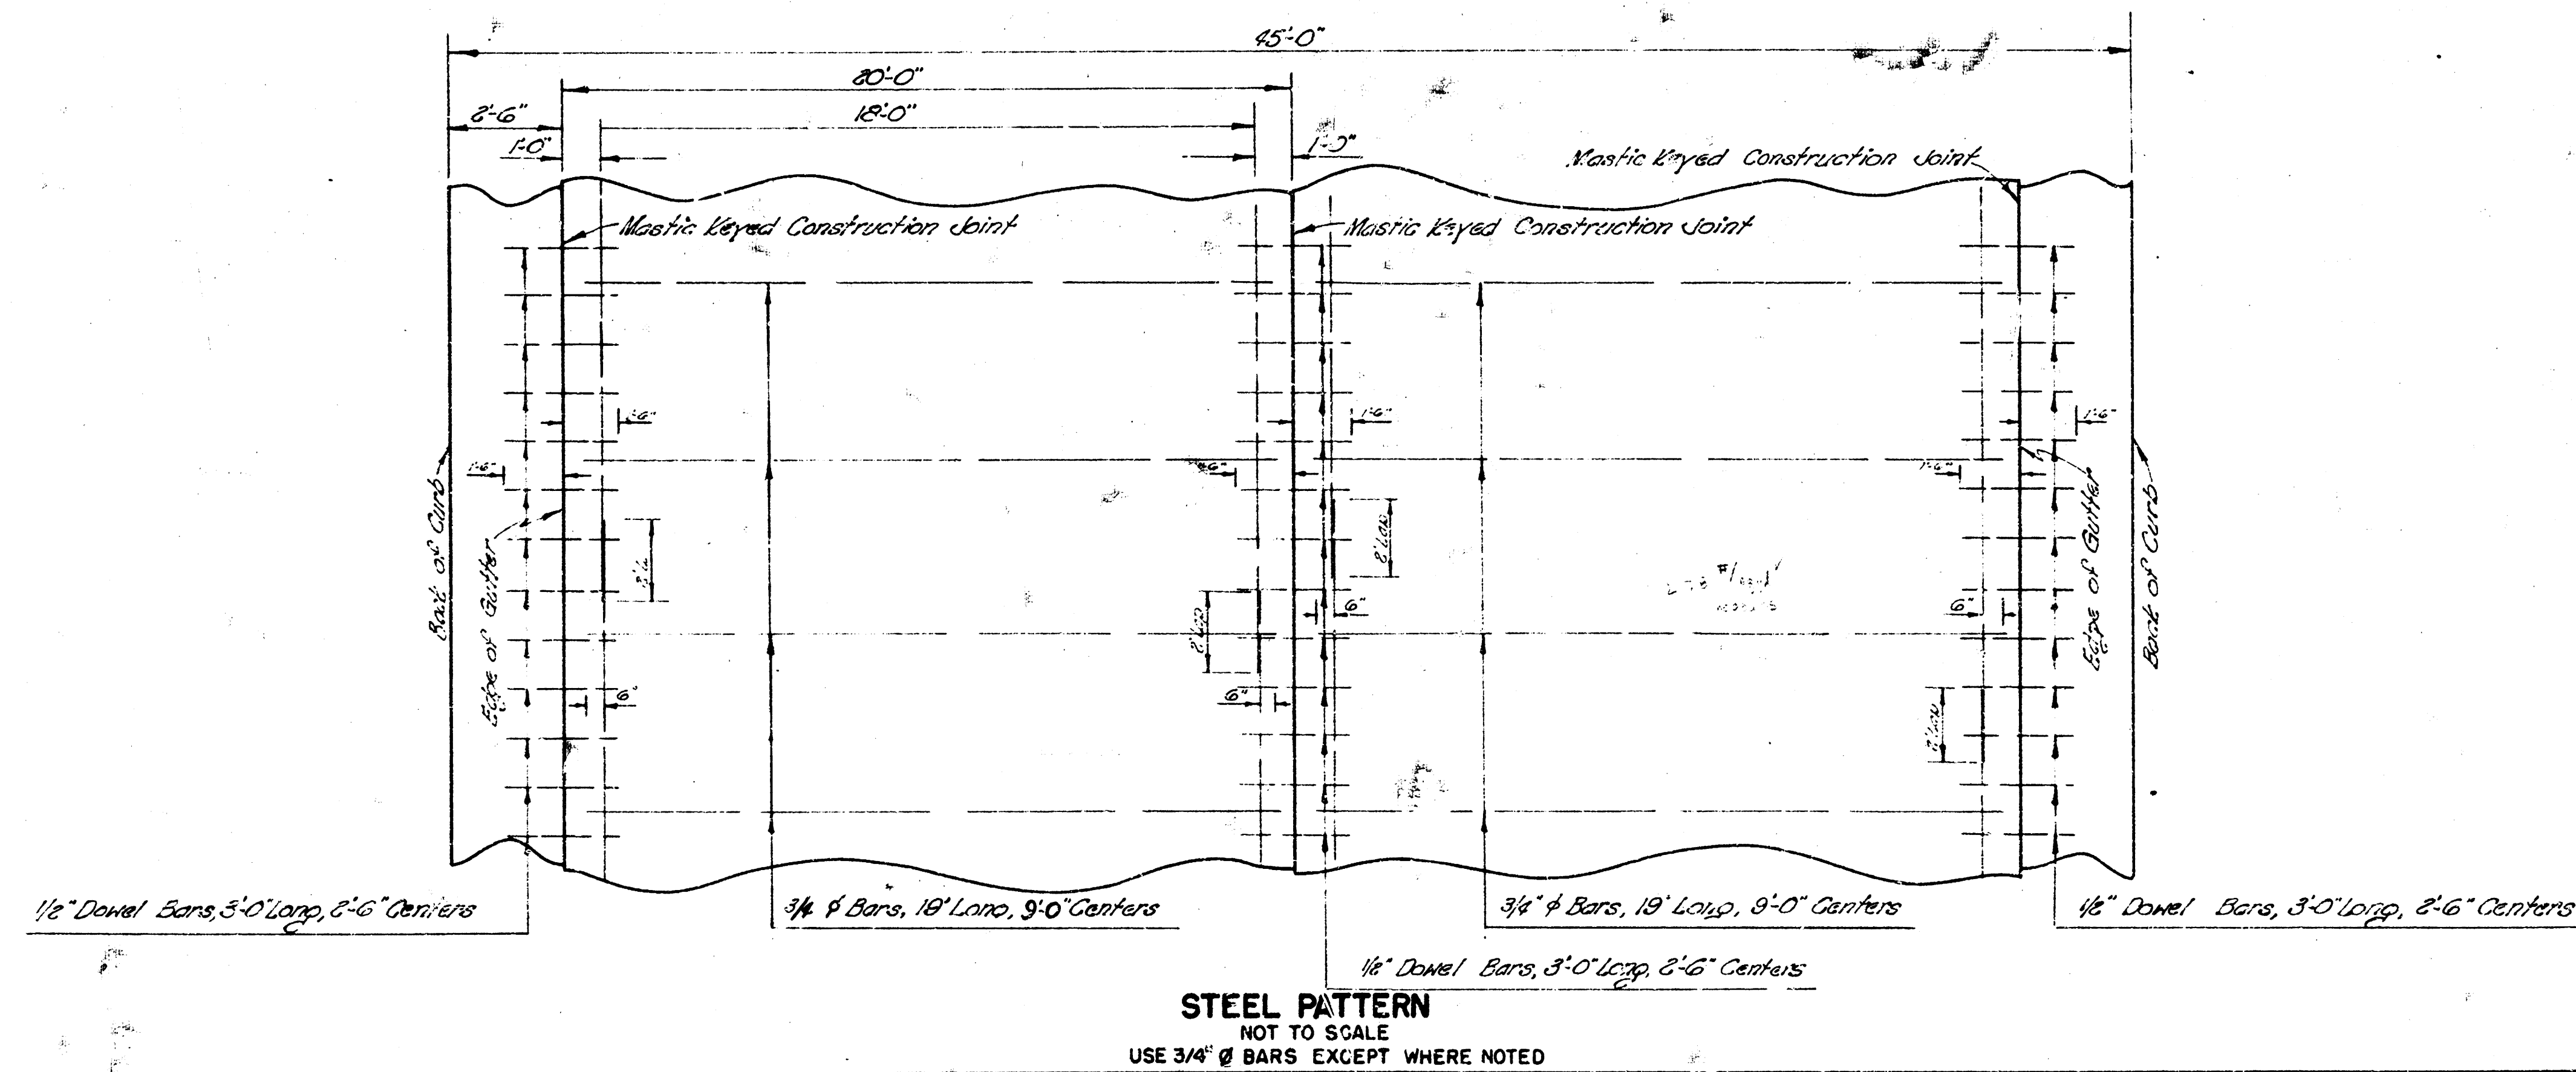



25TH
 W.L. PORTER TO W.L. ARKANSAS
 PROJ. NO. C12-296
 C13-134
 C13-135


NON STANDARD COMB CB & GTR.
 1/4" SCALE

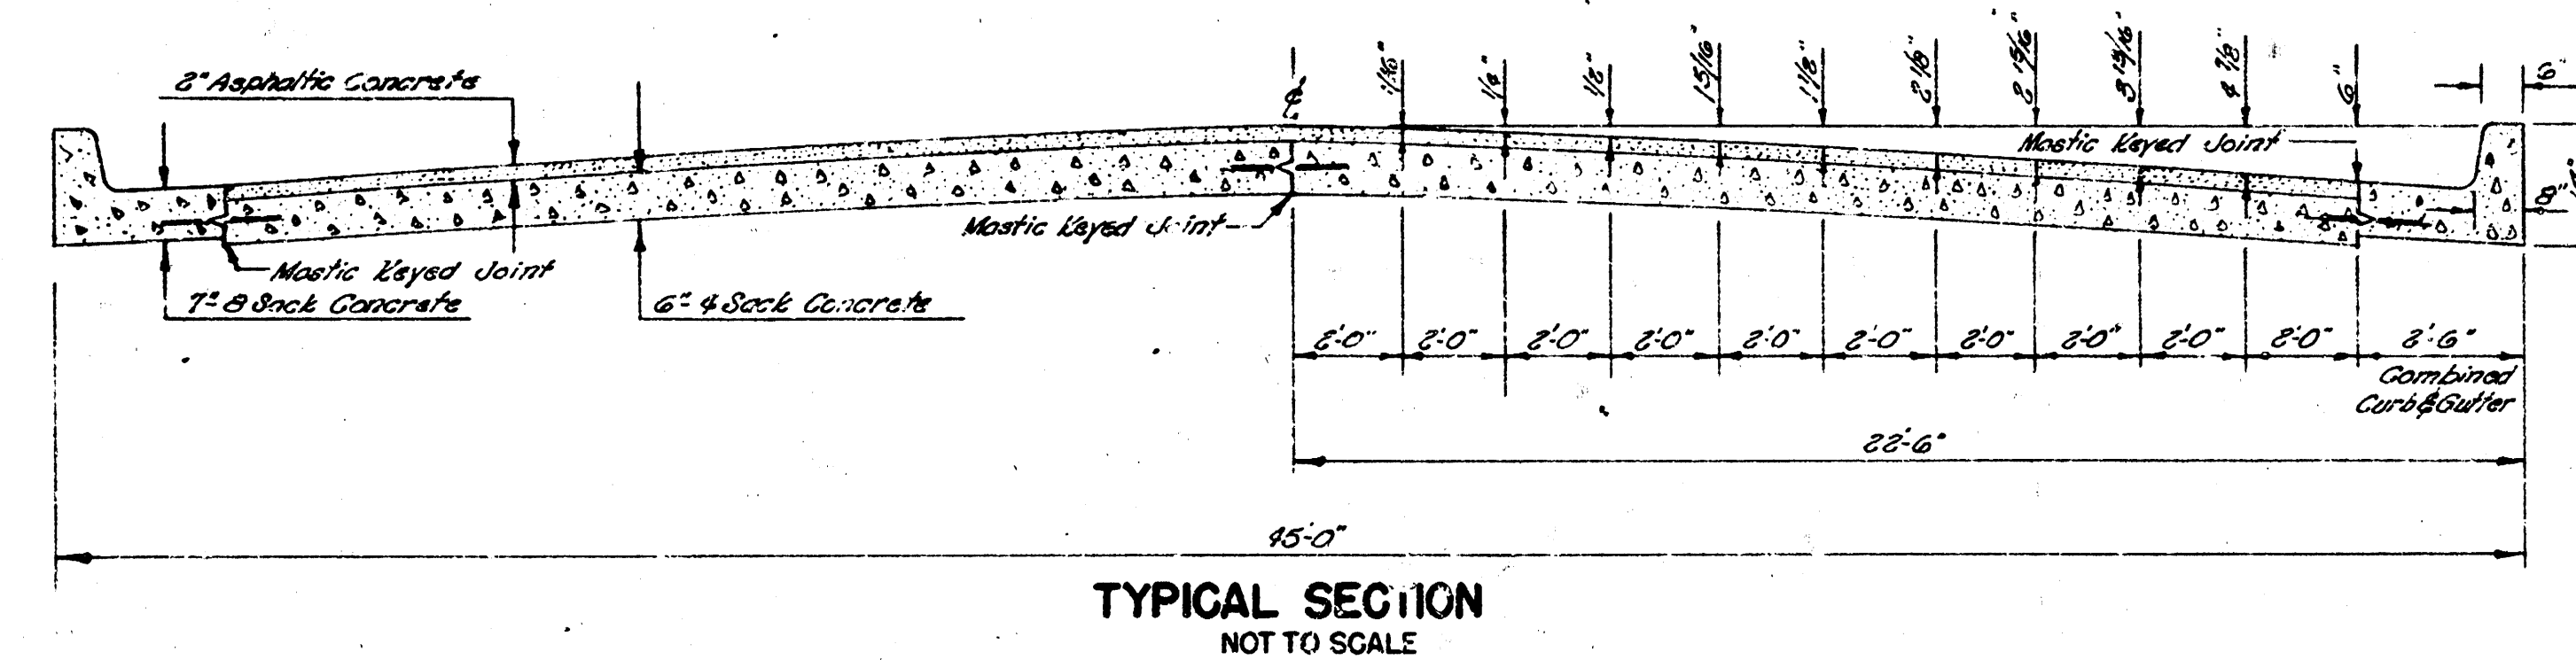


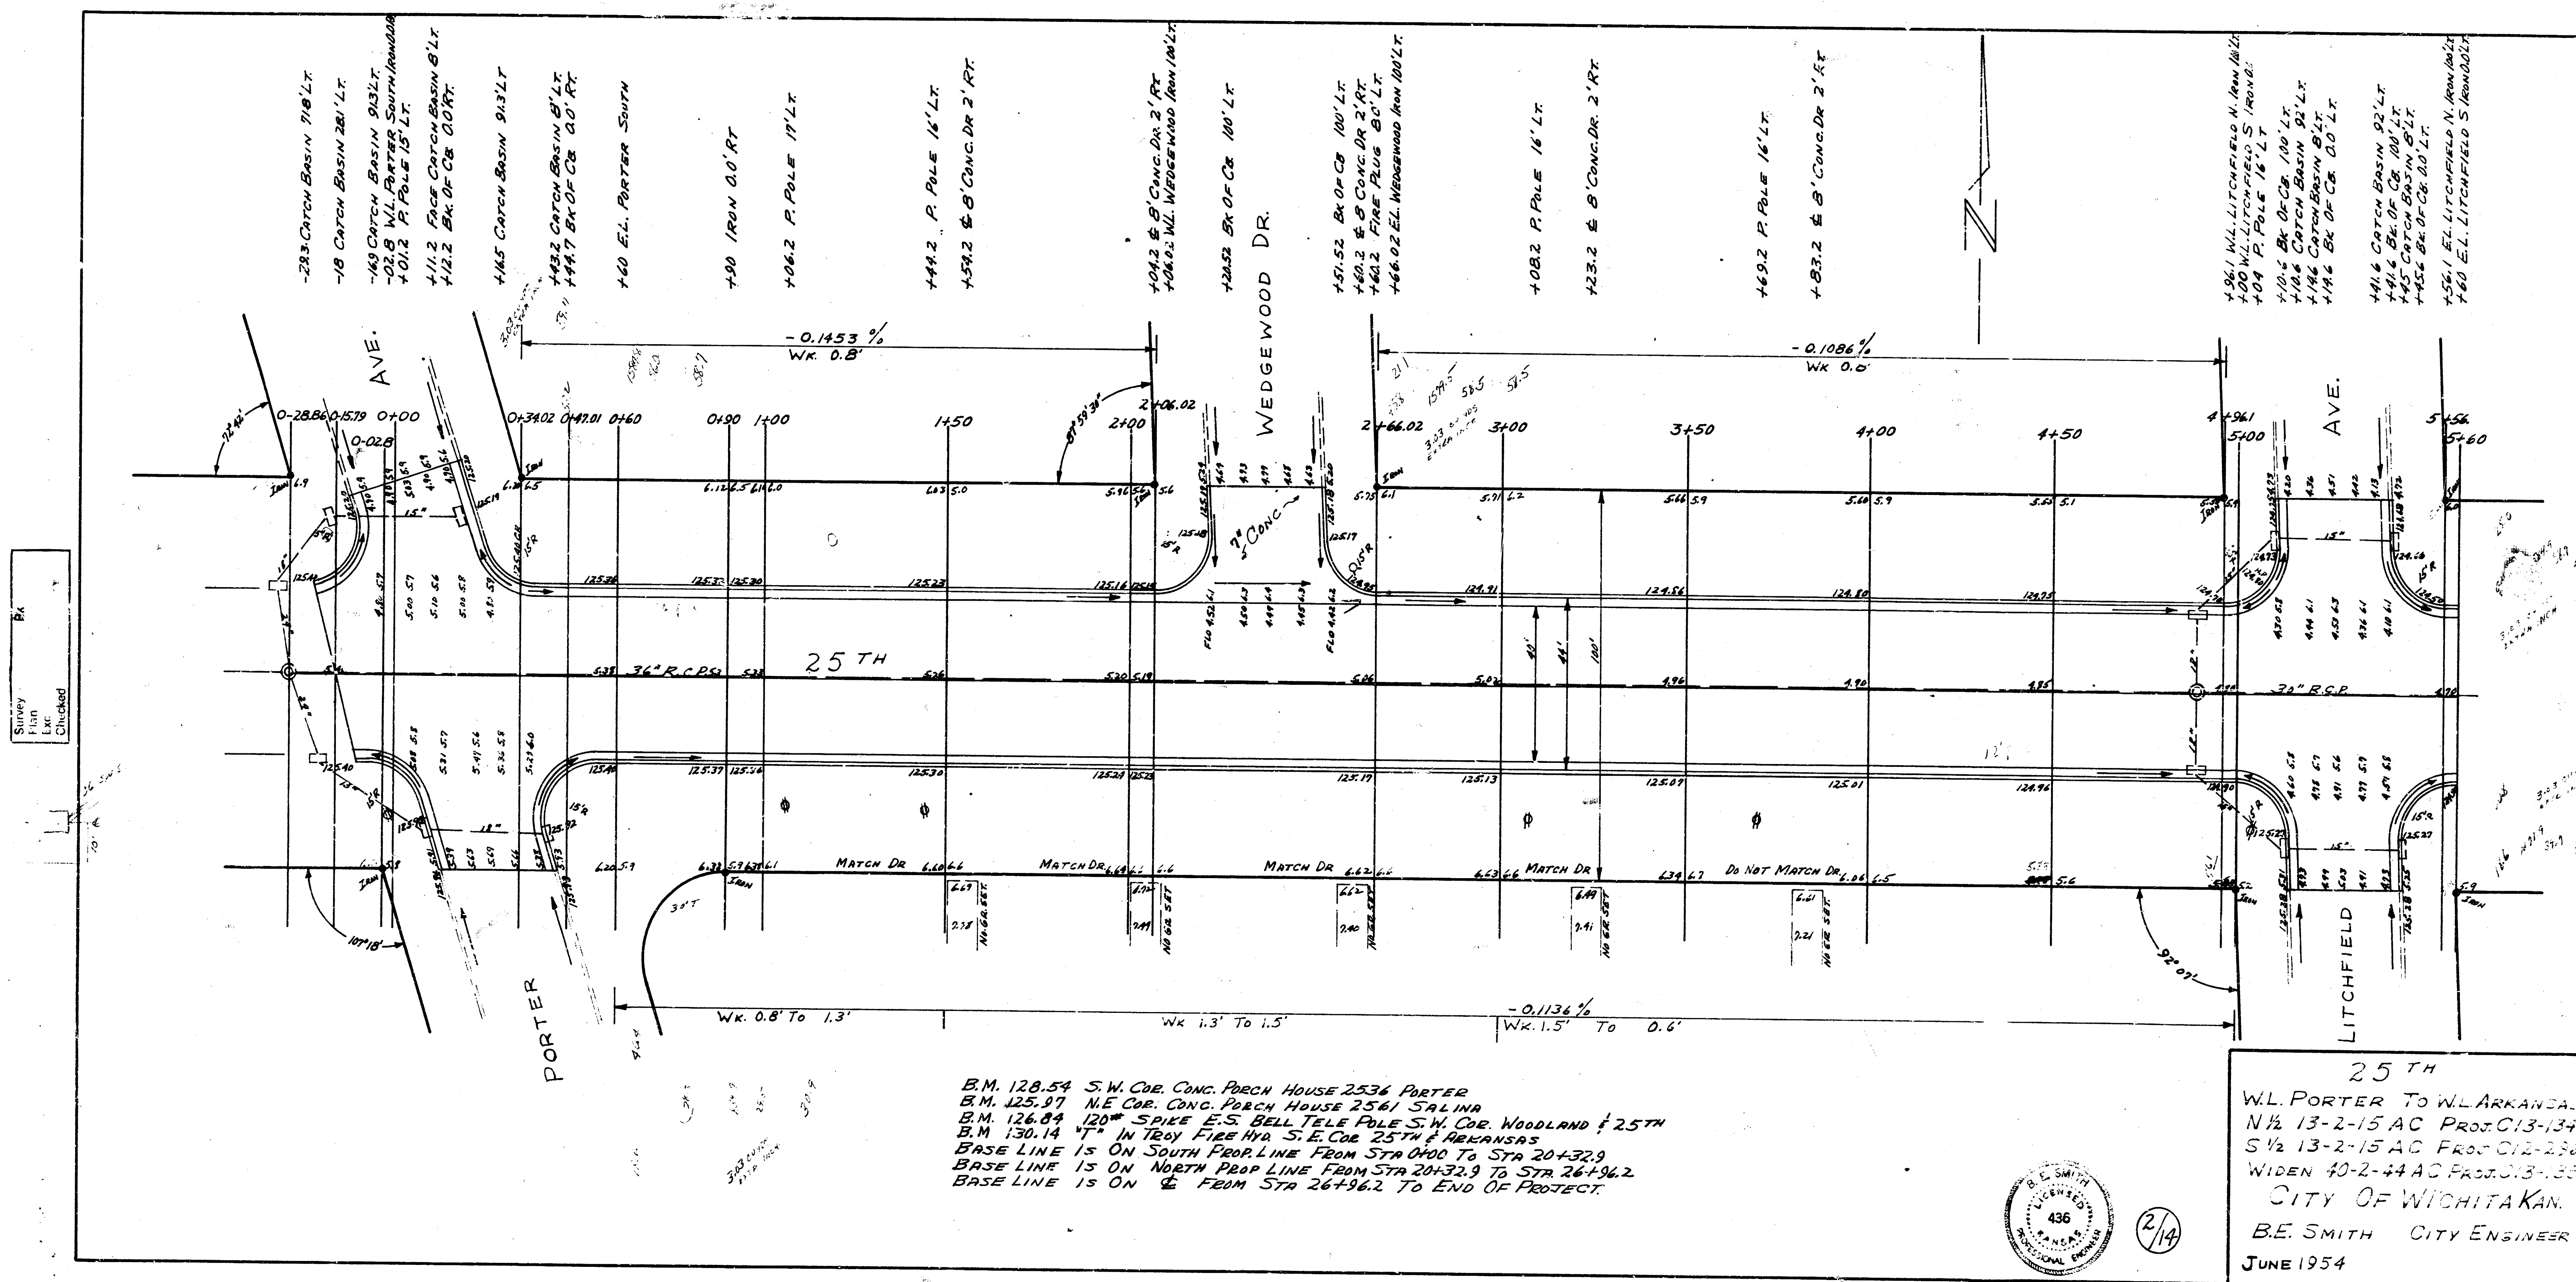


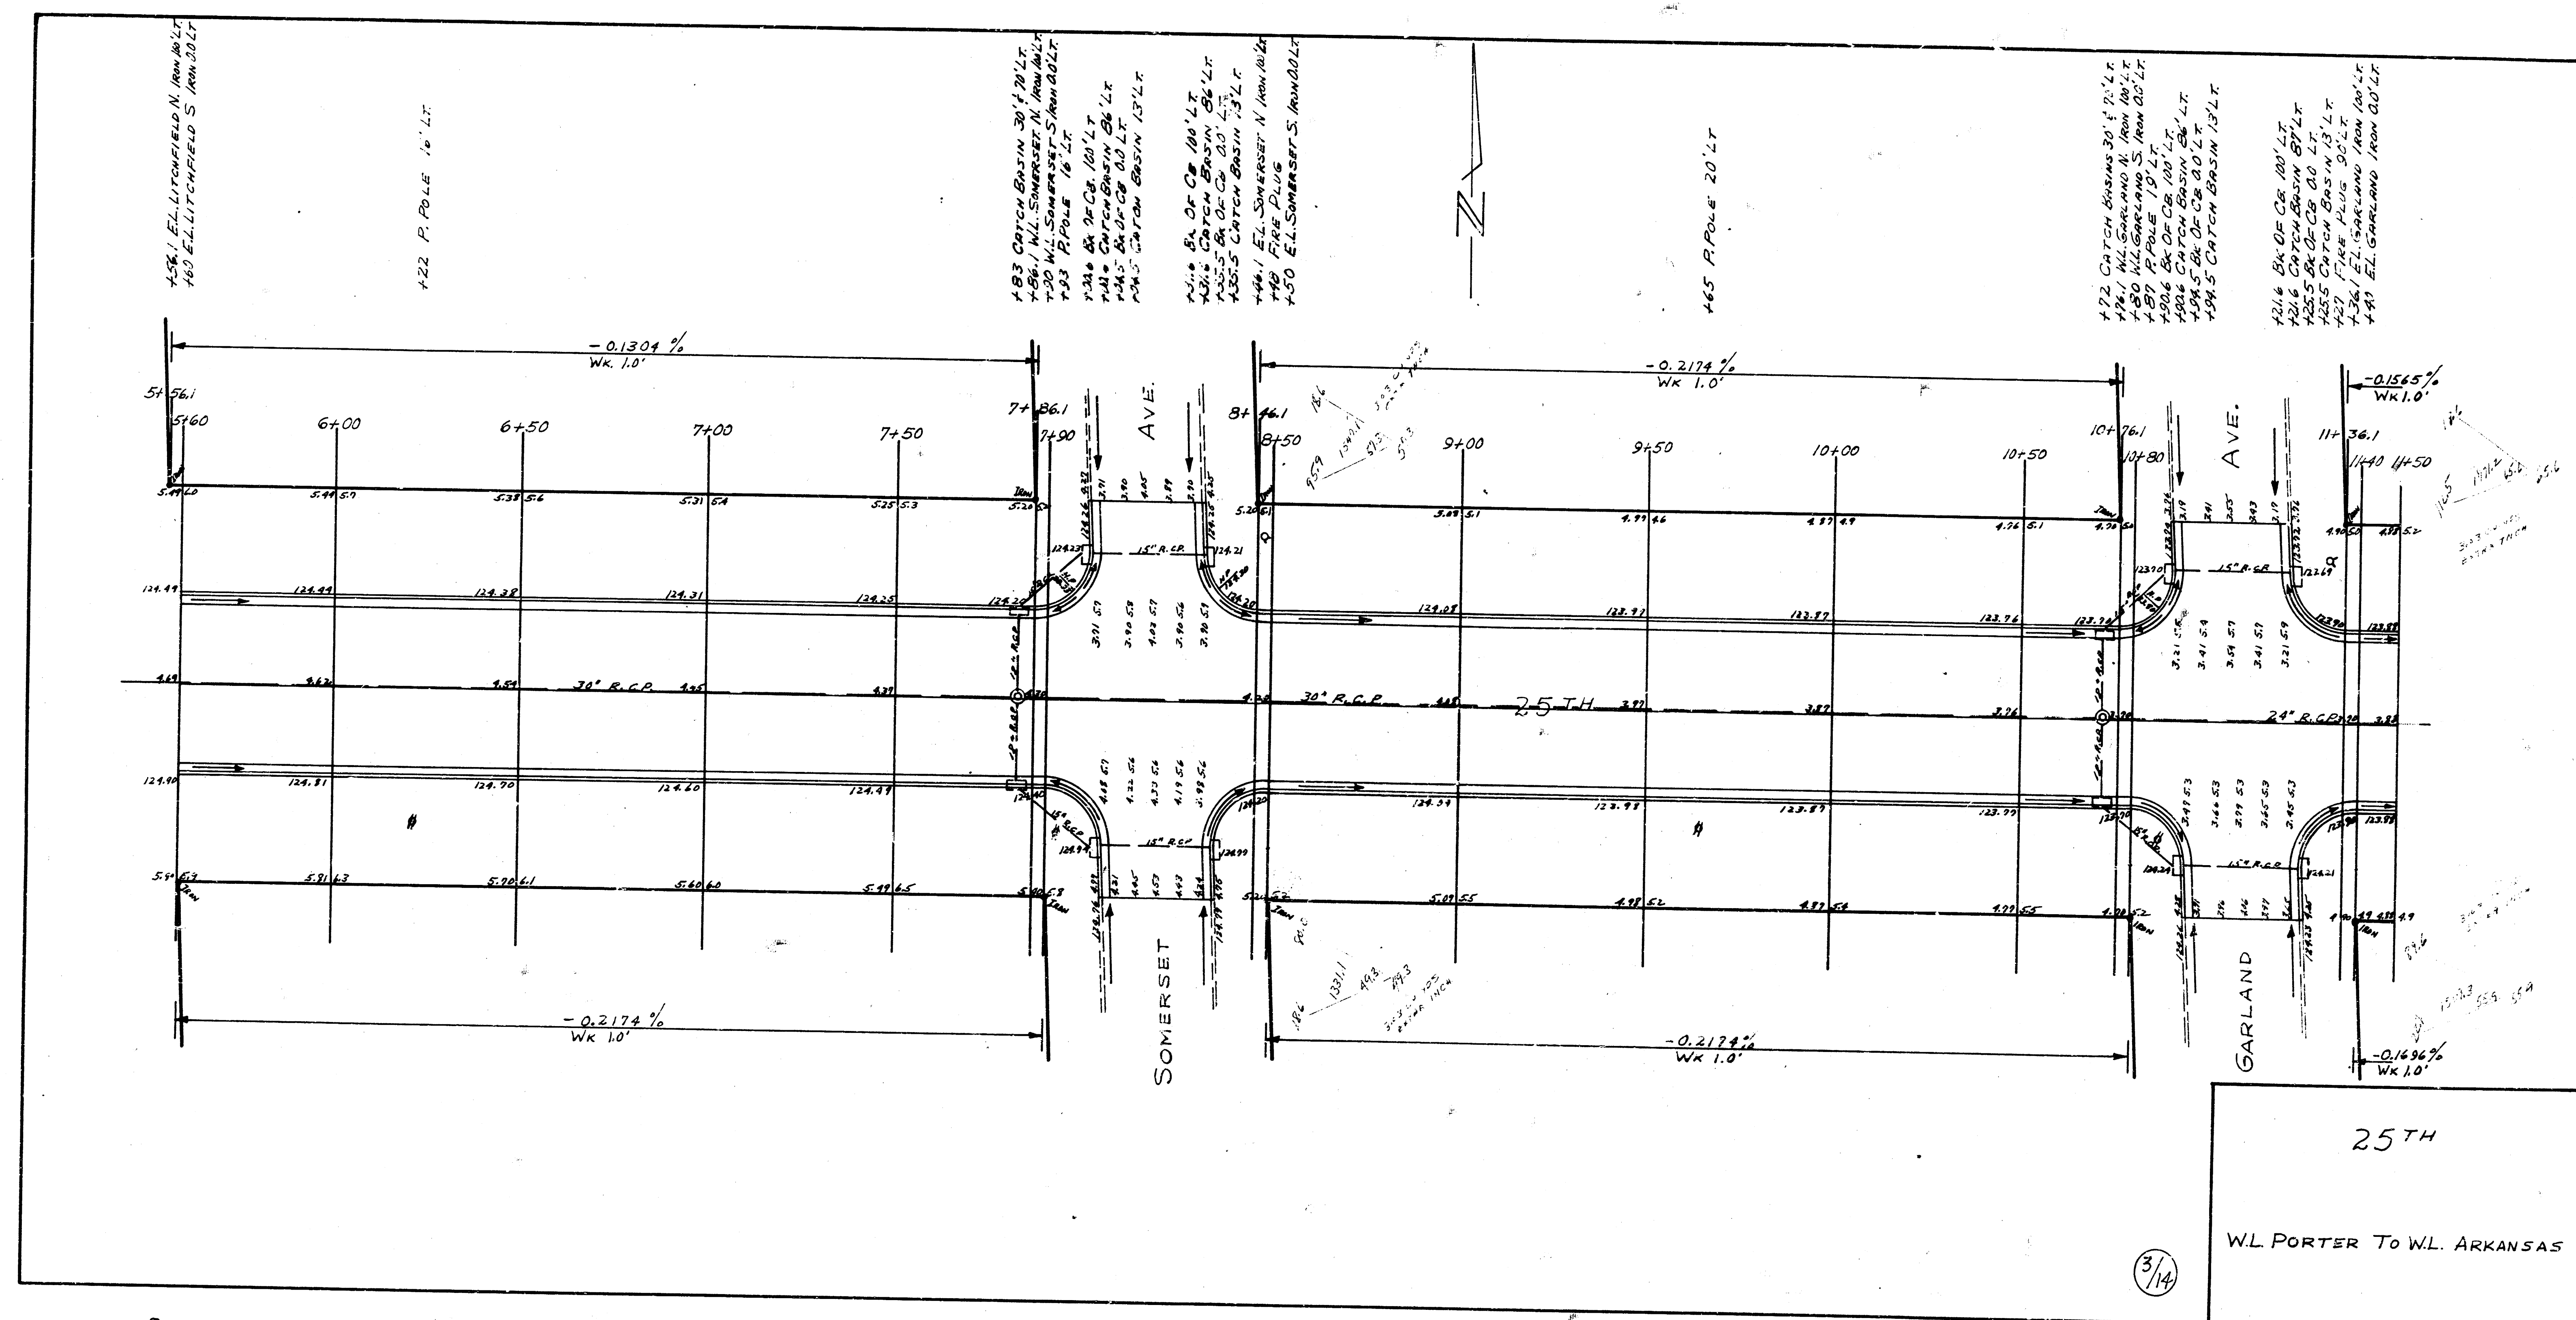

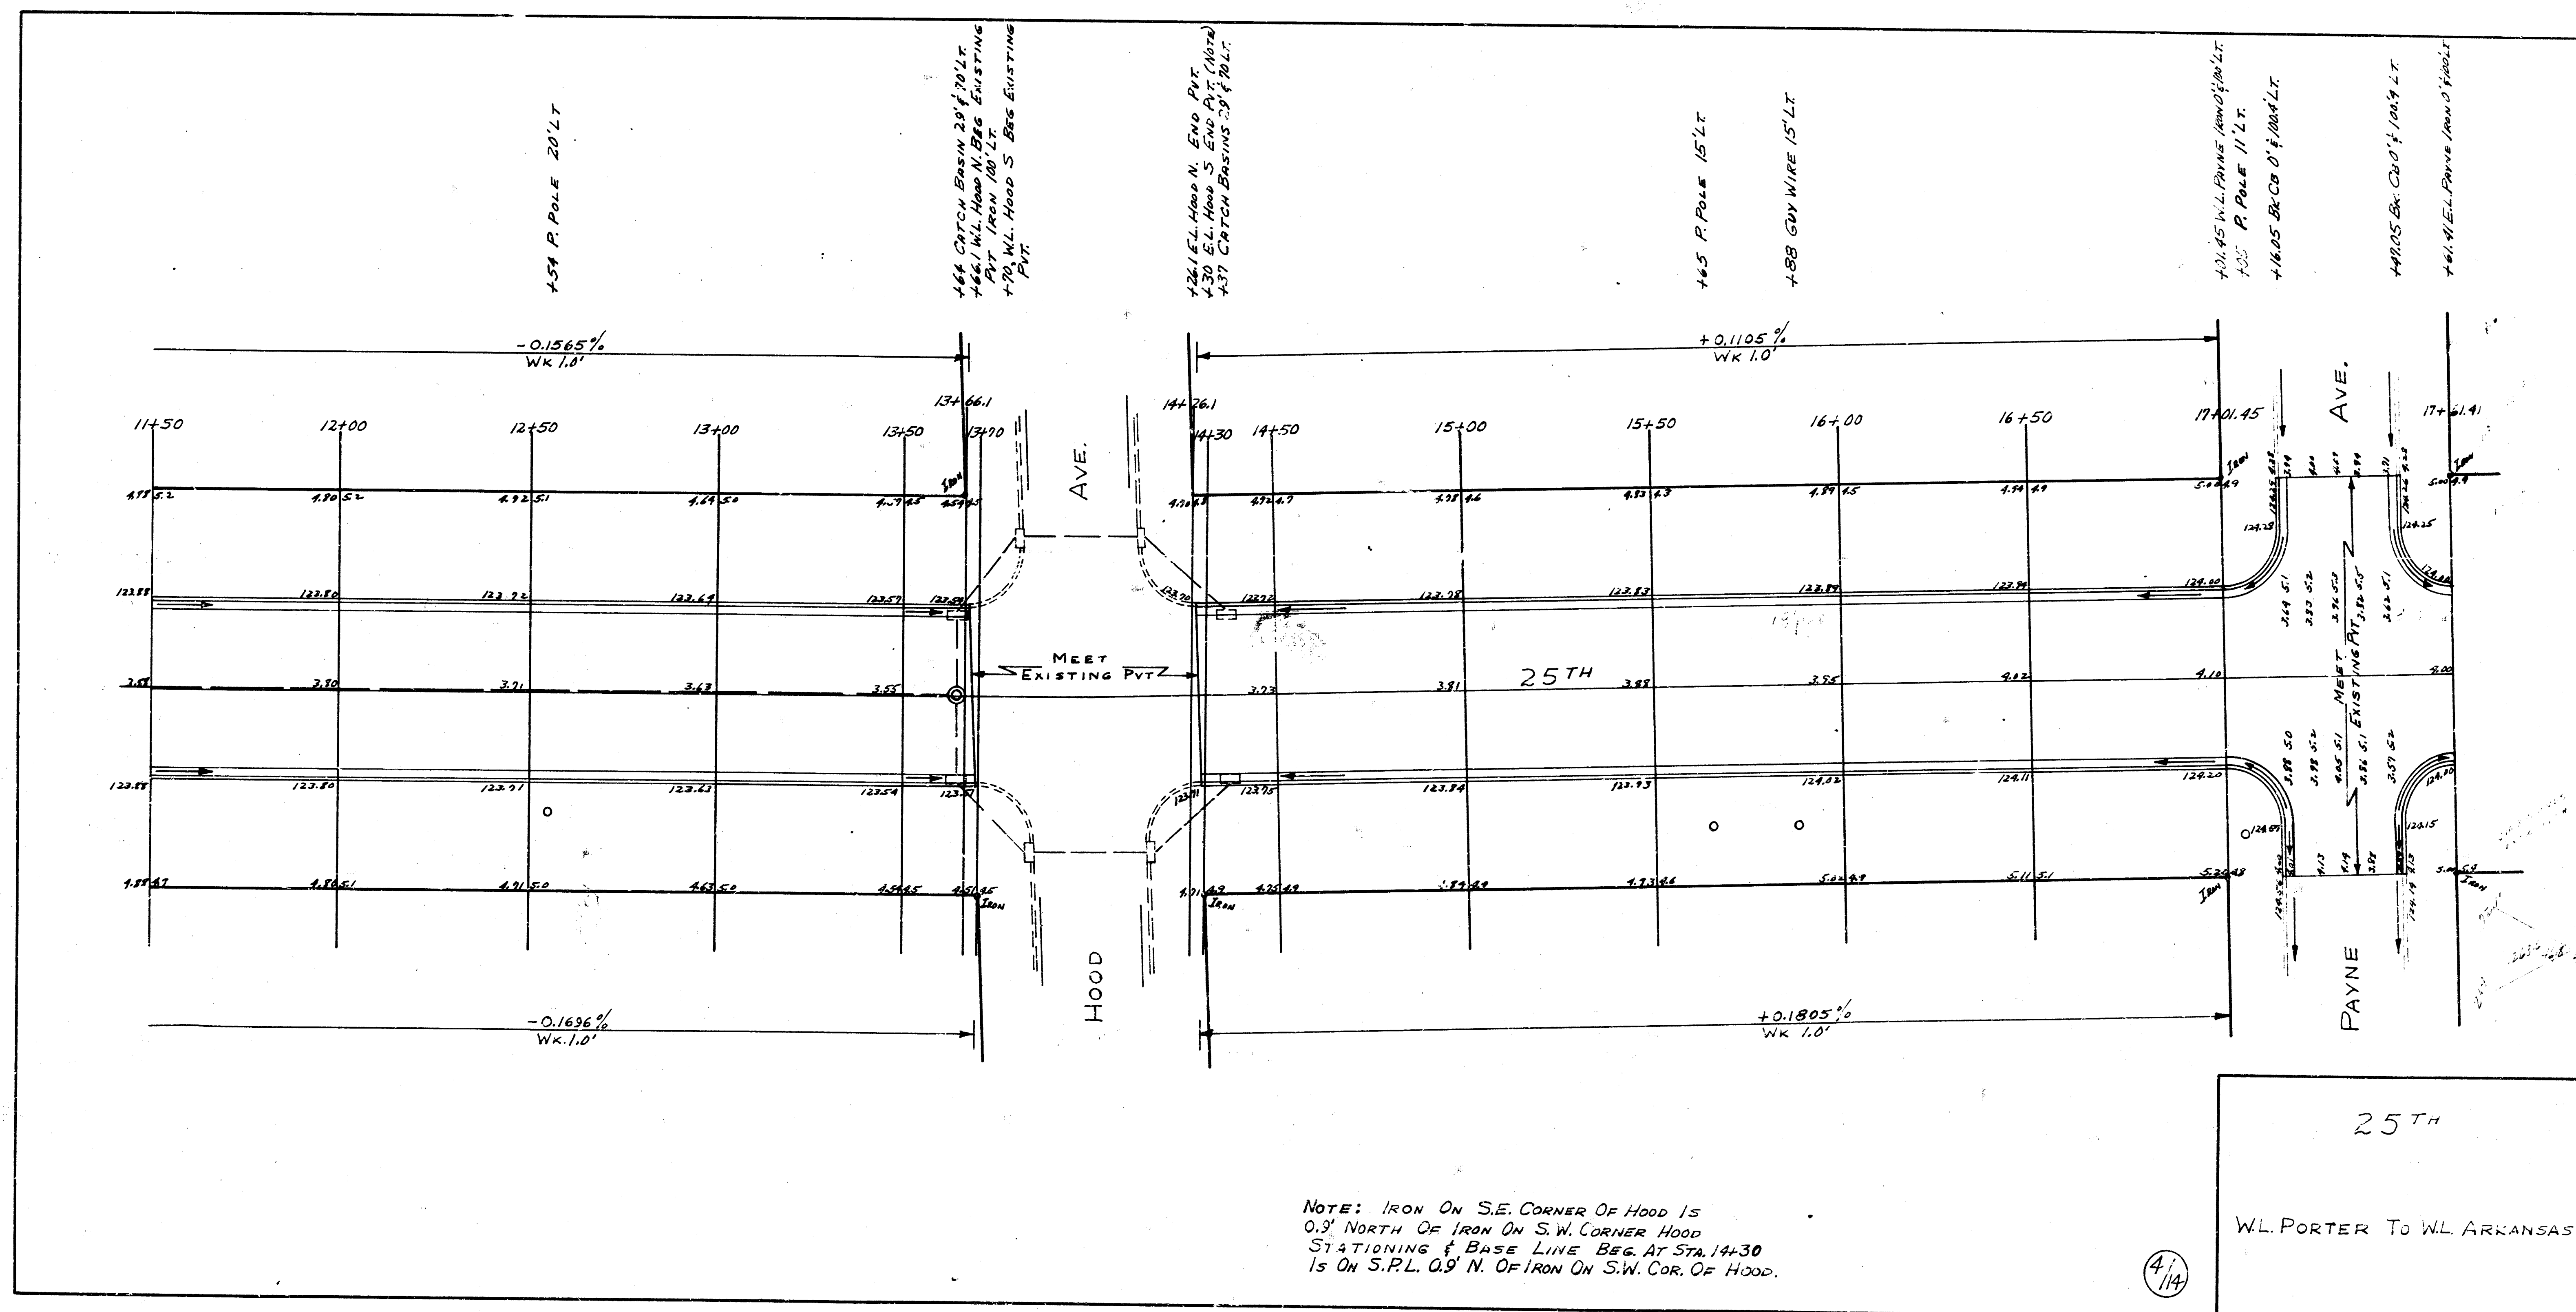

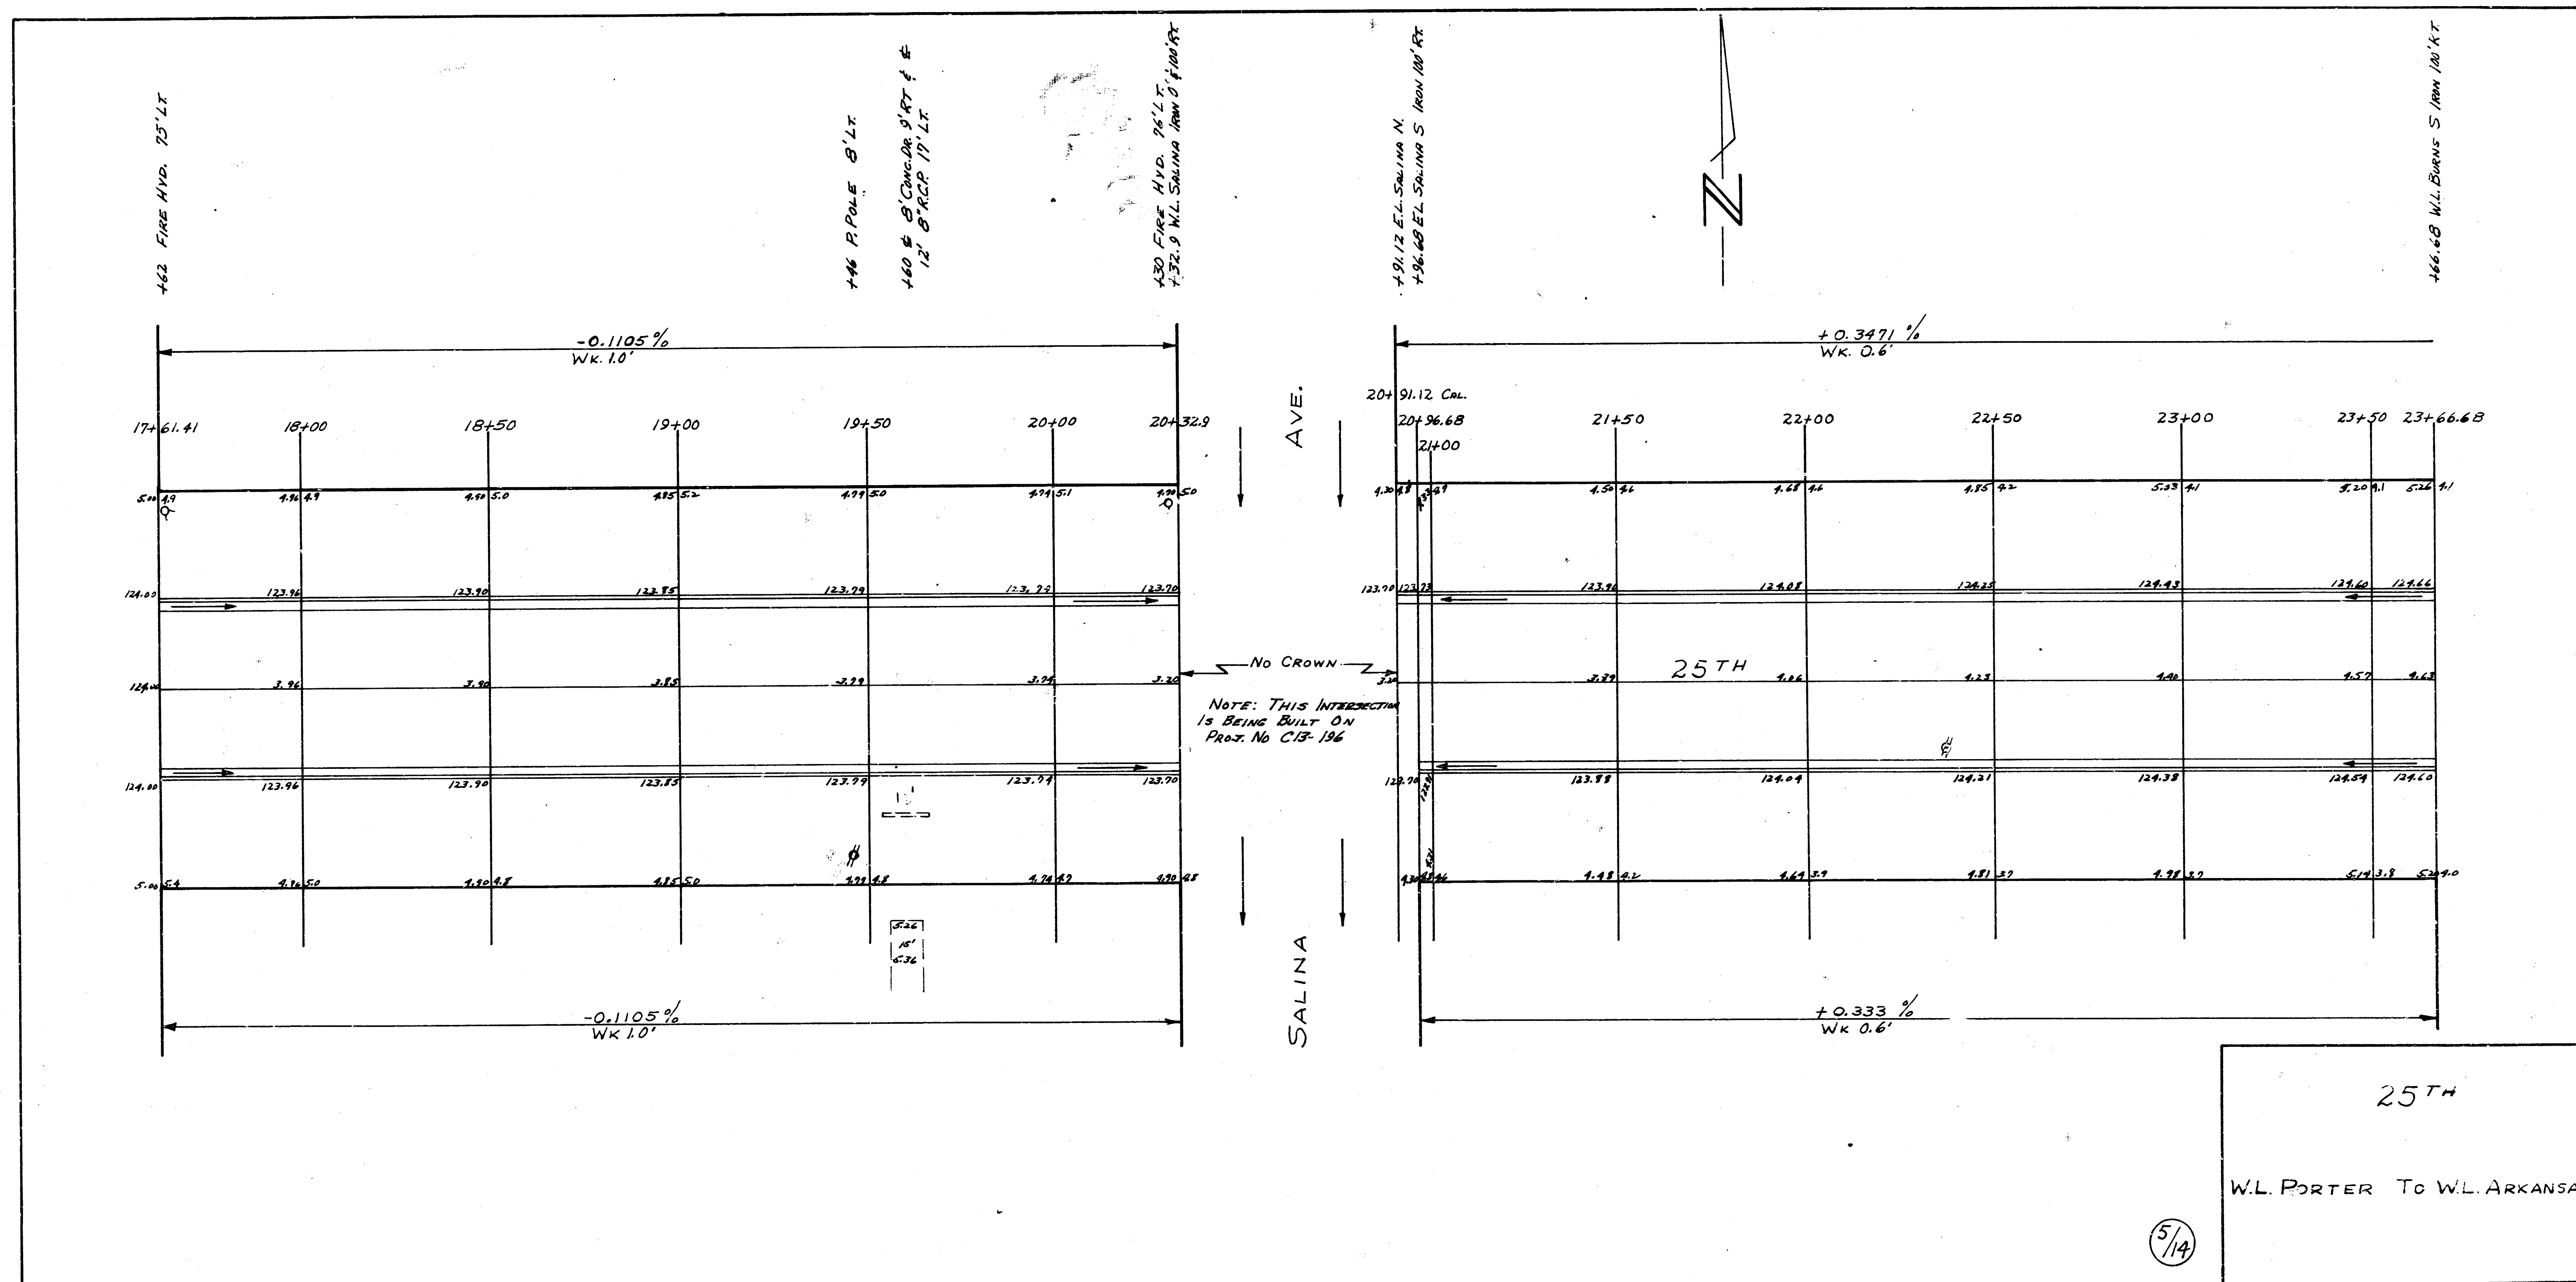

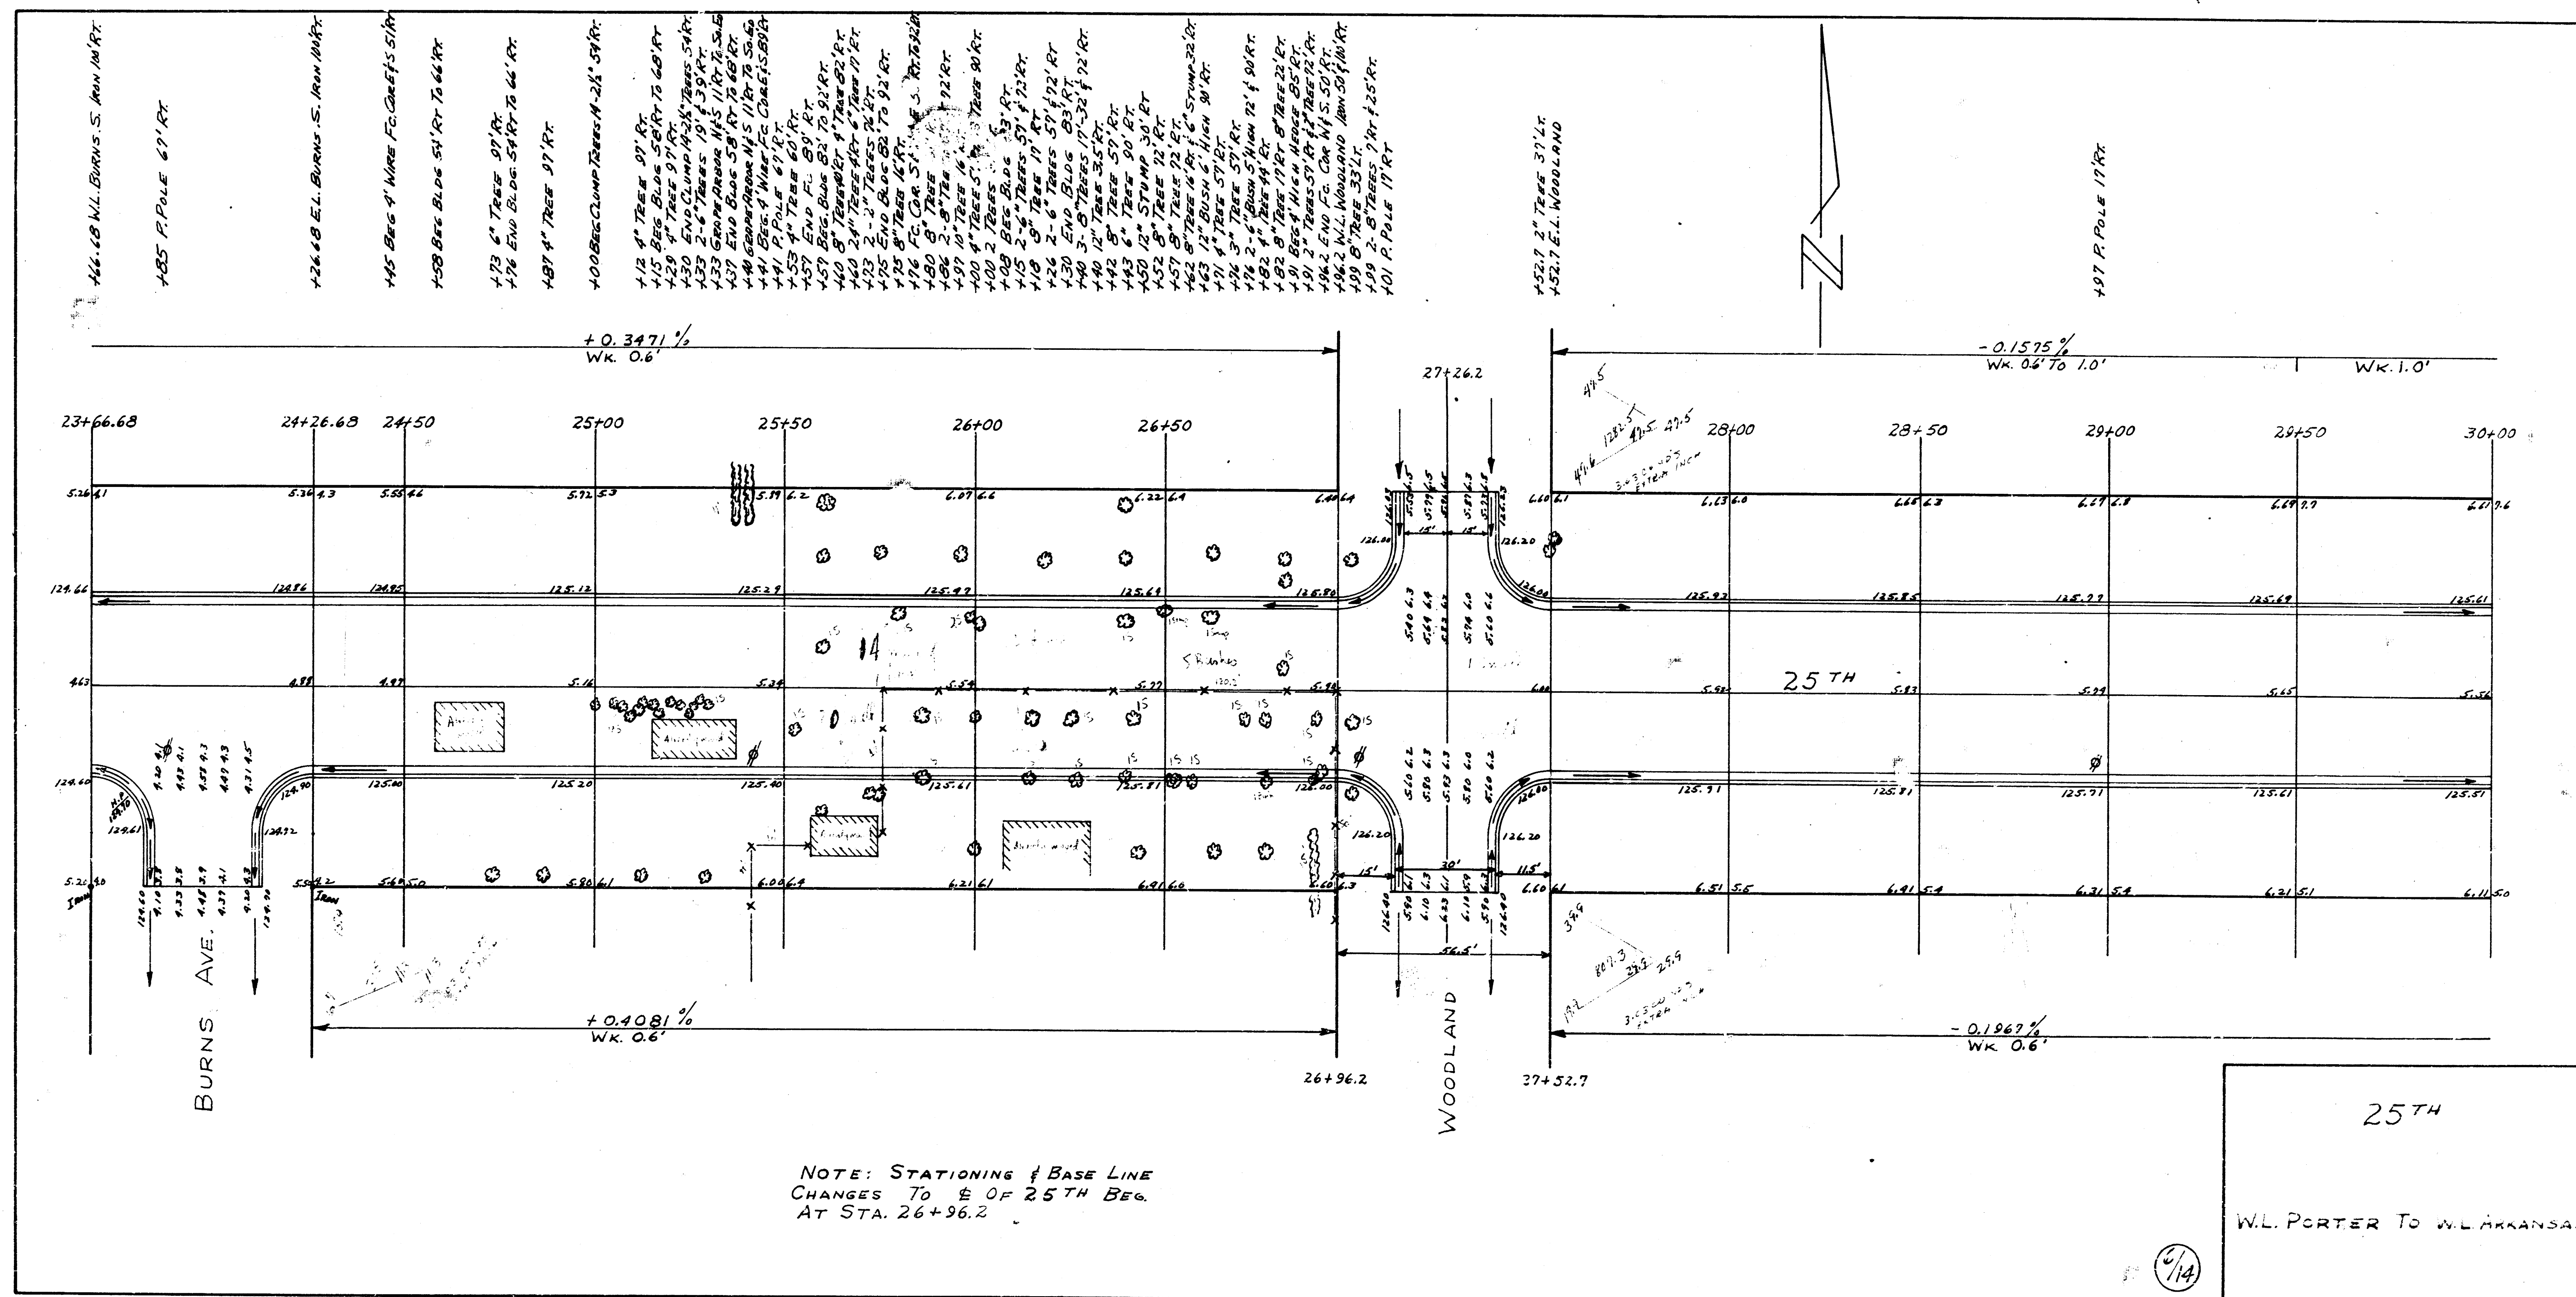


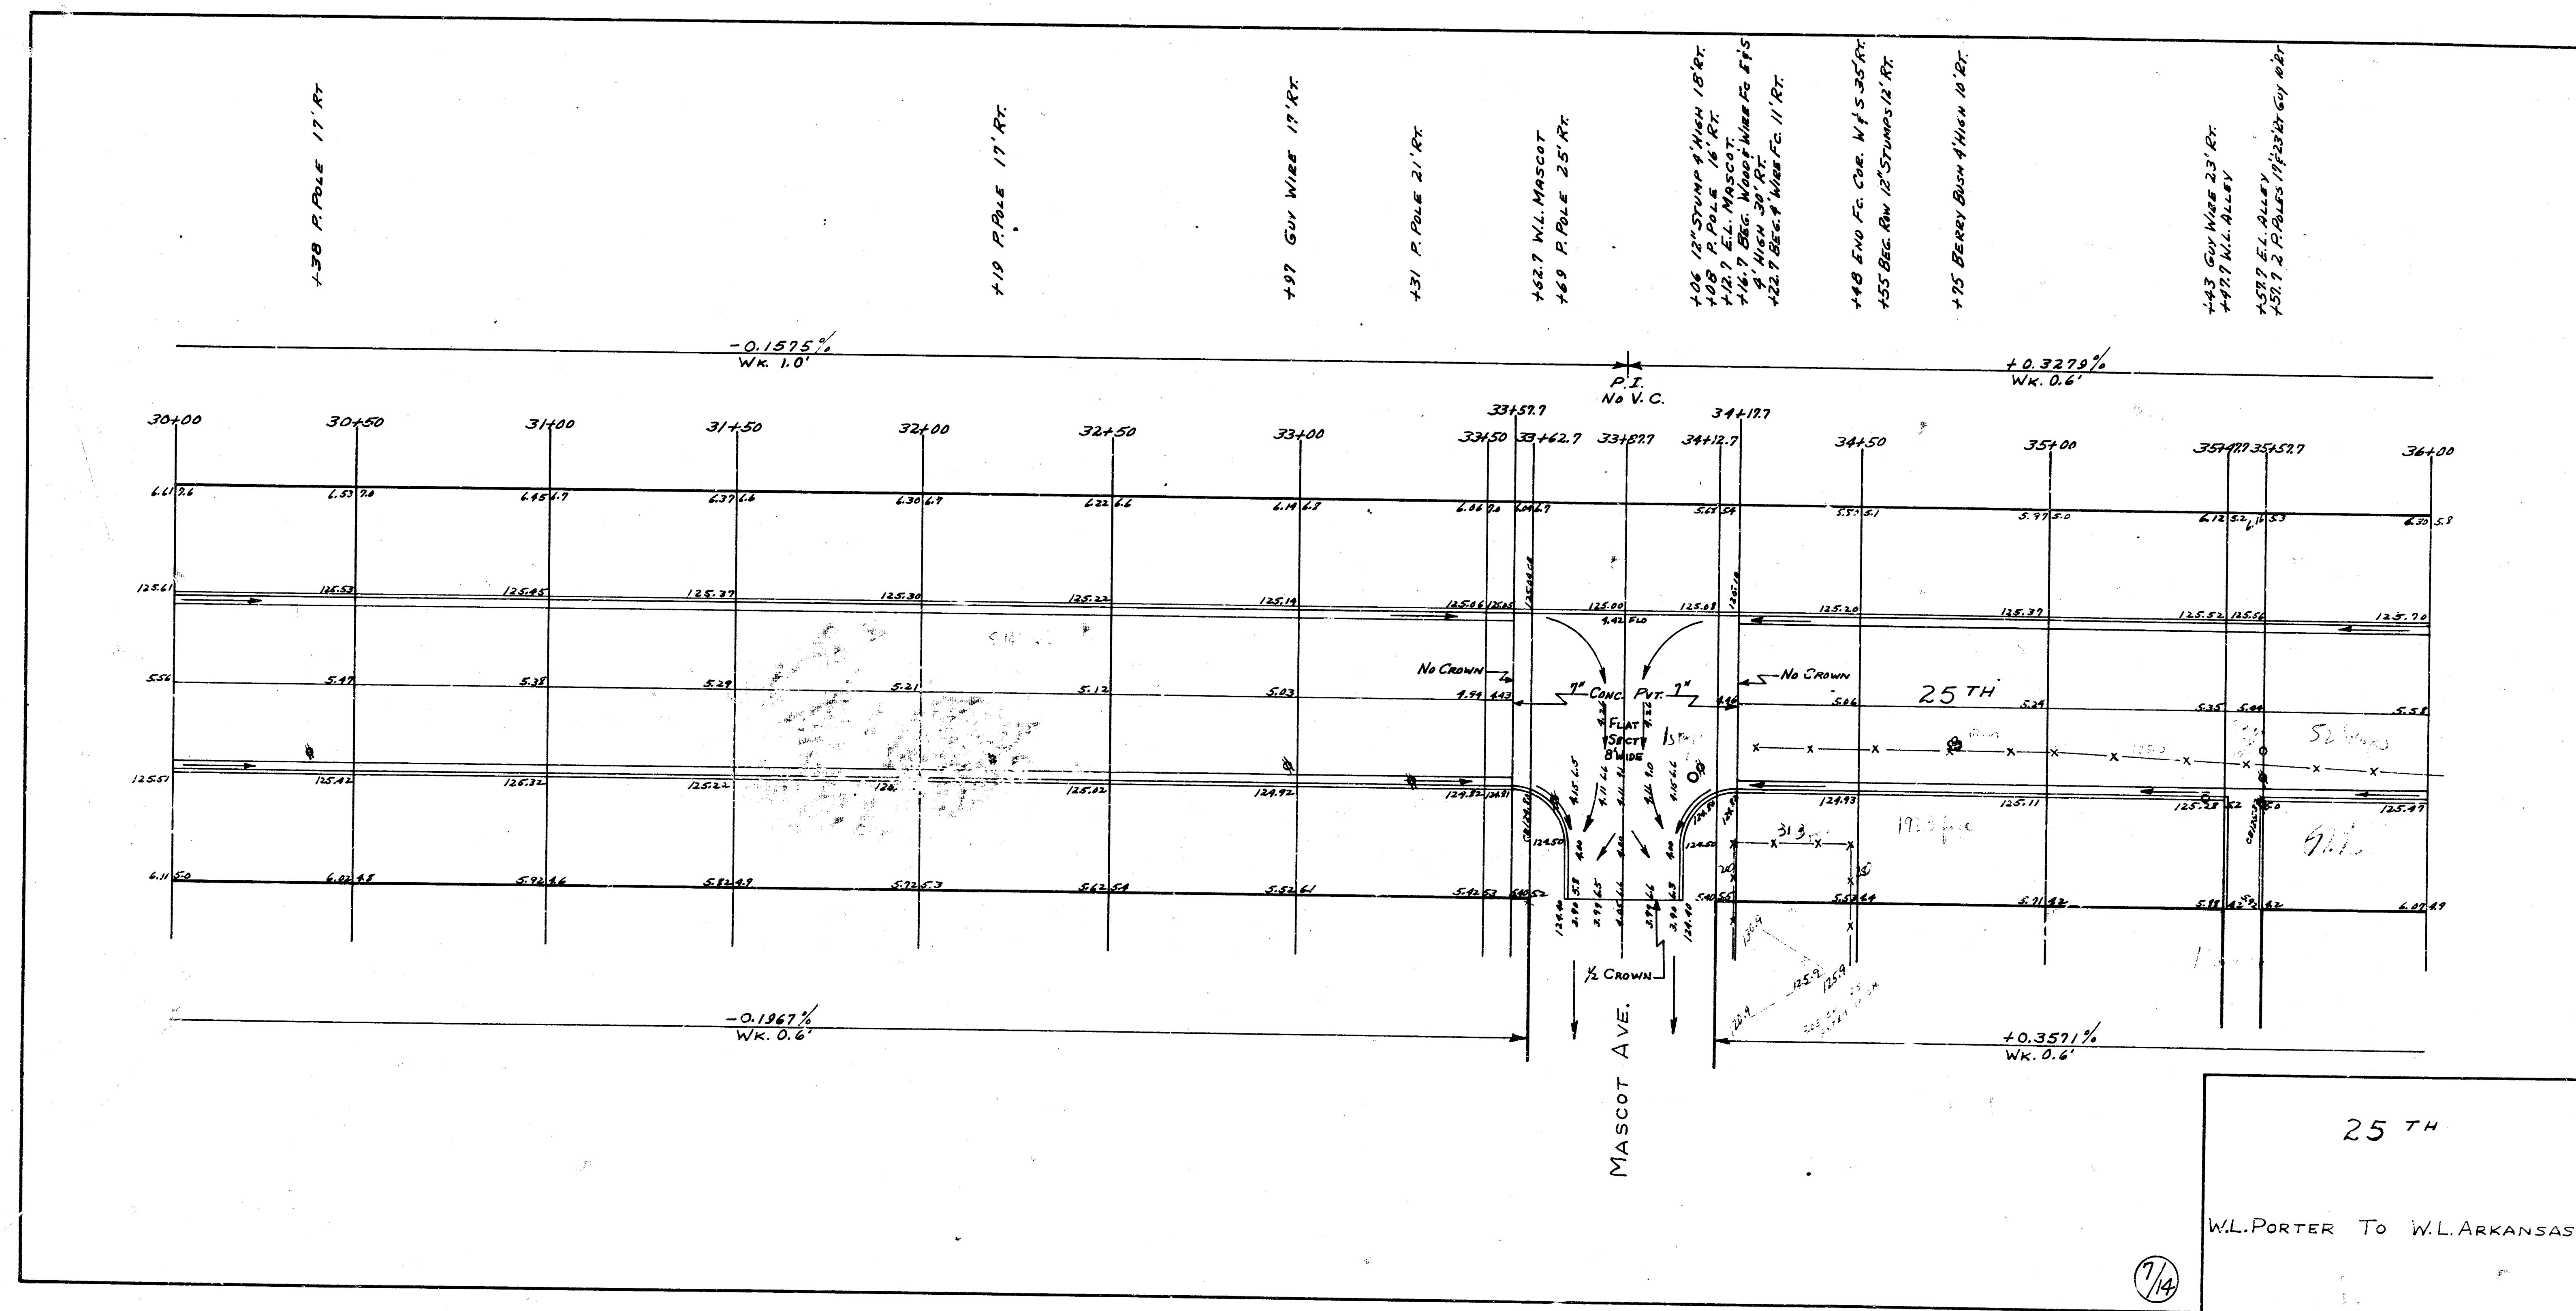

25 TH

W.L. PORTER TO W.L. ARKANSAS

7/14

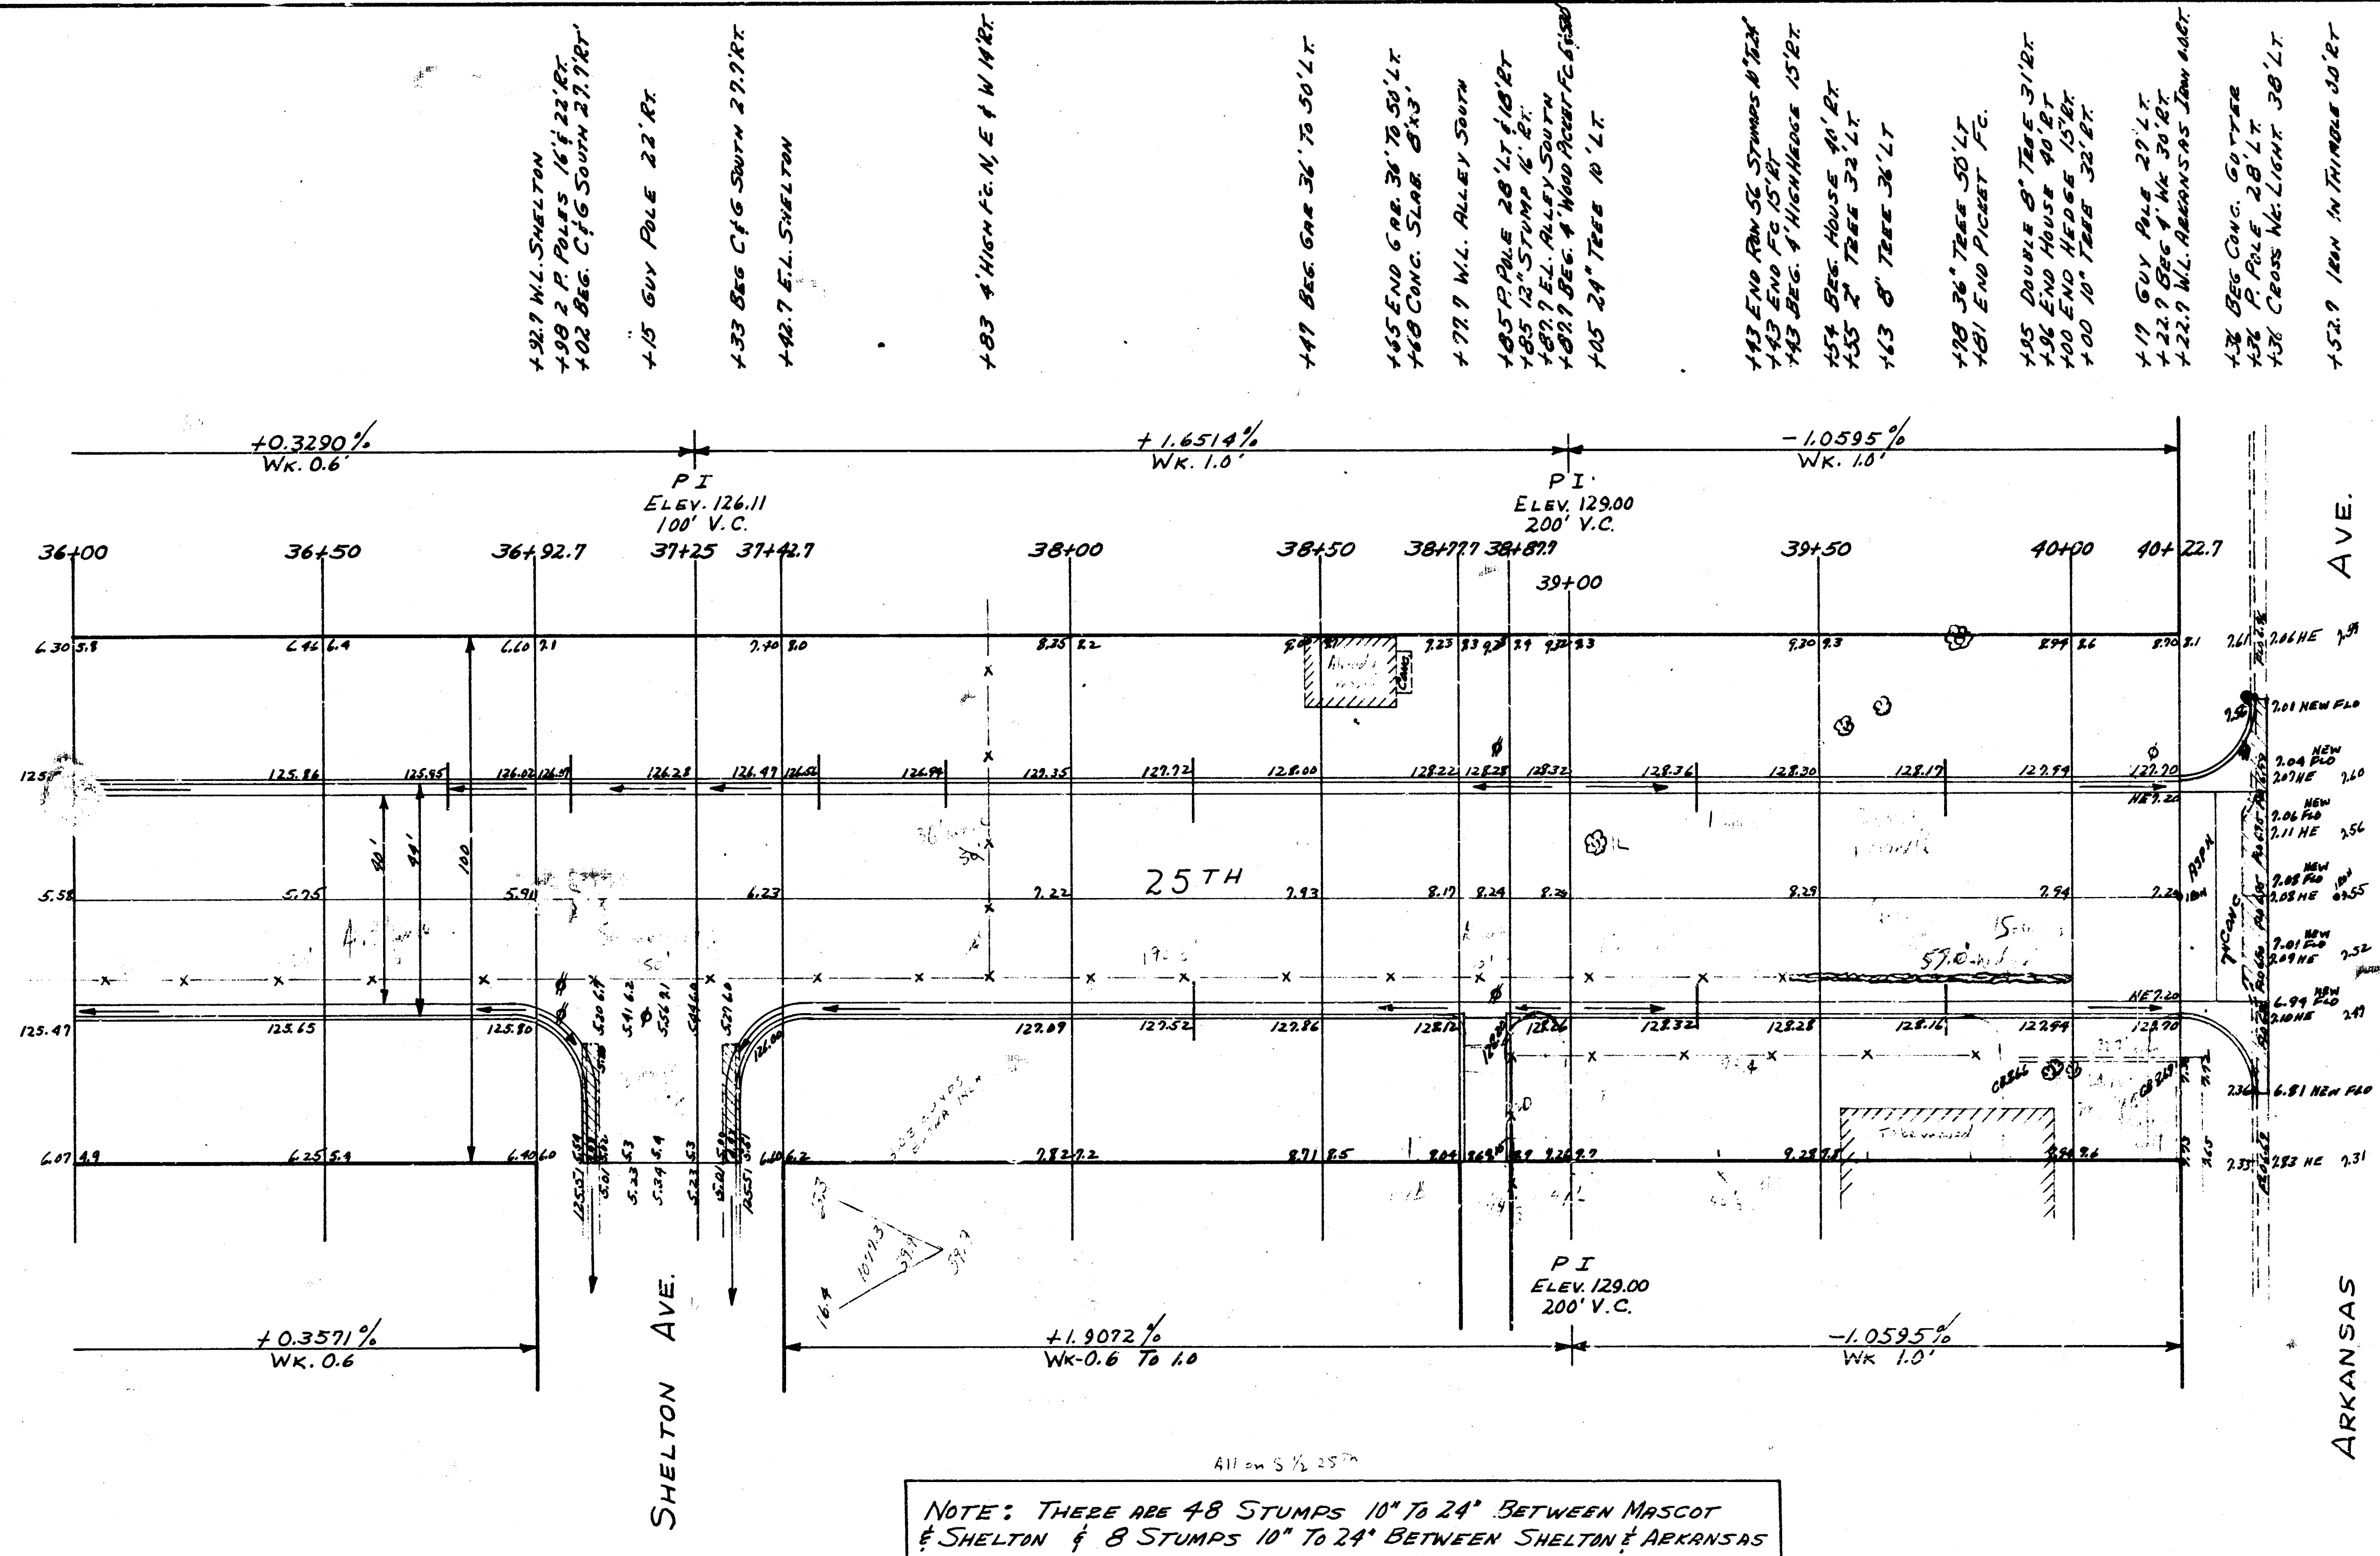

25TH

WL PORTER TO WL ARKANSAS

8/14