


PROPERTY		CITY	
EXC.	COMP. FILL	EXCAVATION	
1427 Cu Yds.	13 Cu Yds.	305 Cu Yds.	
+10%	143 "	31 "	
Totals	1570 Cu Yds.	14 Cu Yds.	336 Cu Yds.

25th STREET
 FROM E.L. HILLSIDE TO
 W.L. ROOSEVELT
 22' Conc. & Int. Curb
 B.E. SMITH CITY ENGINEER
 CITY OF WICHITA KANSAS
 Proj. No. C12-79



1/5

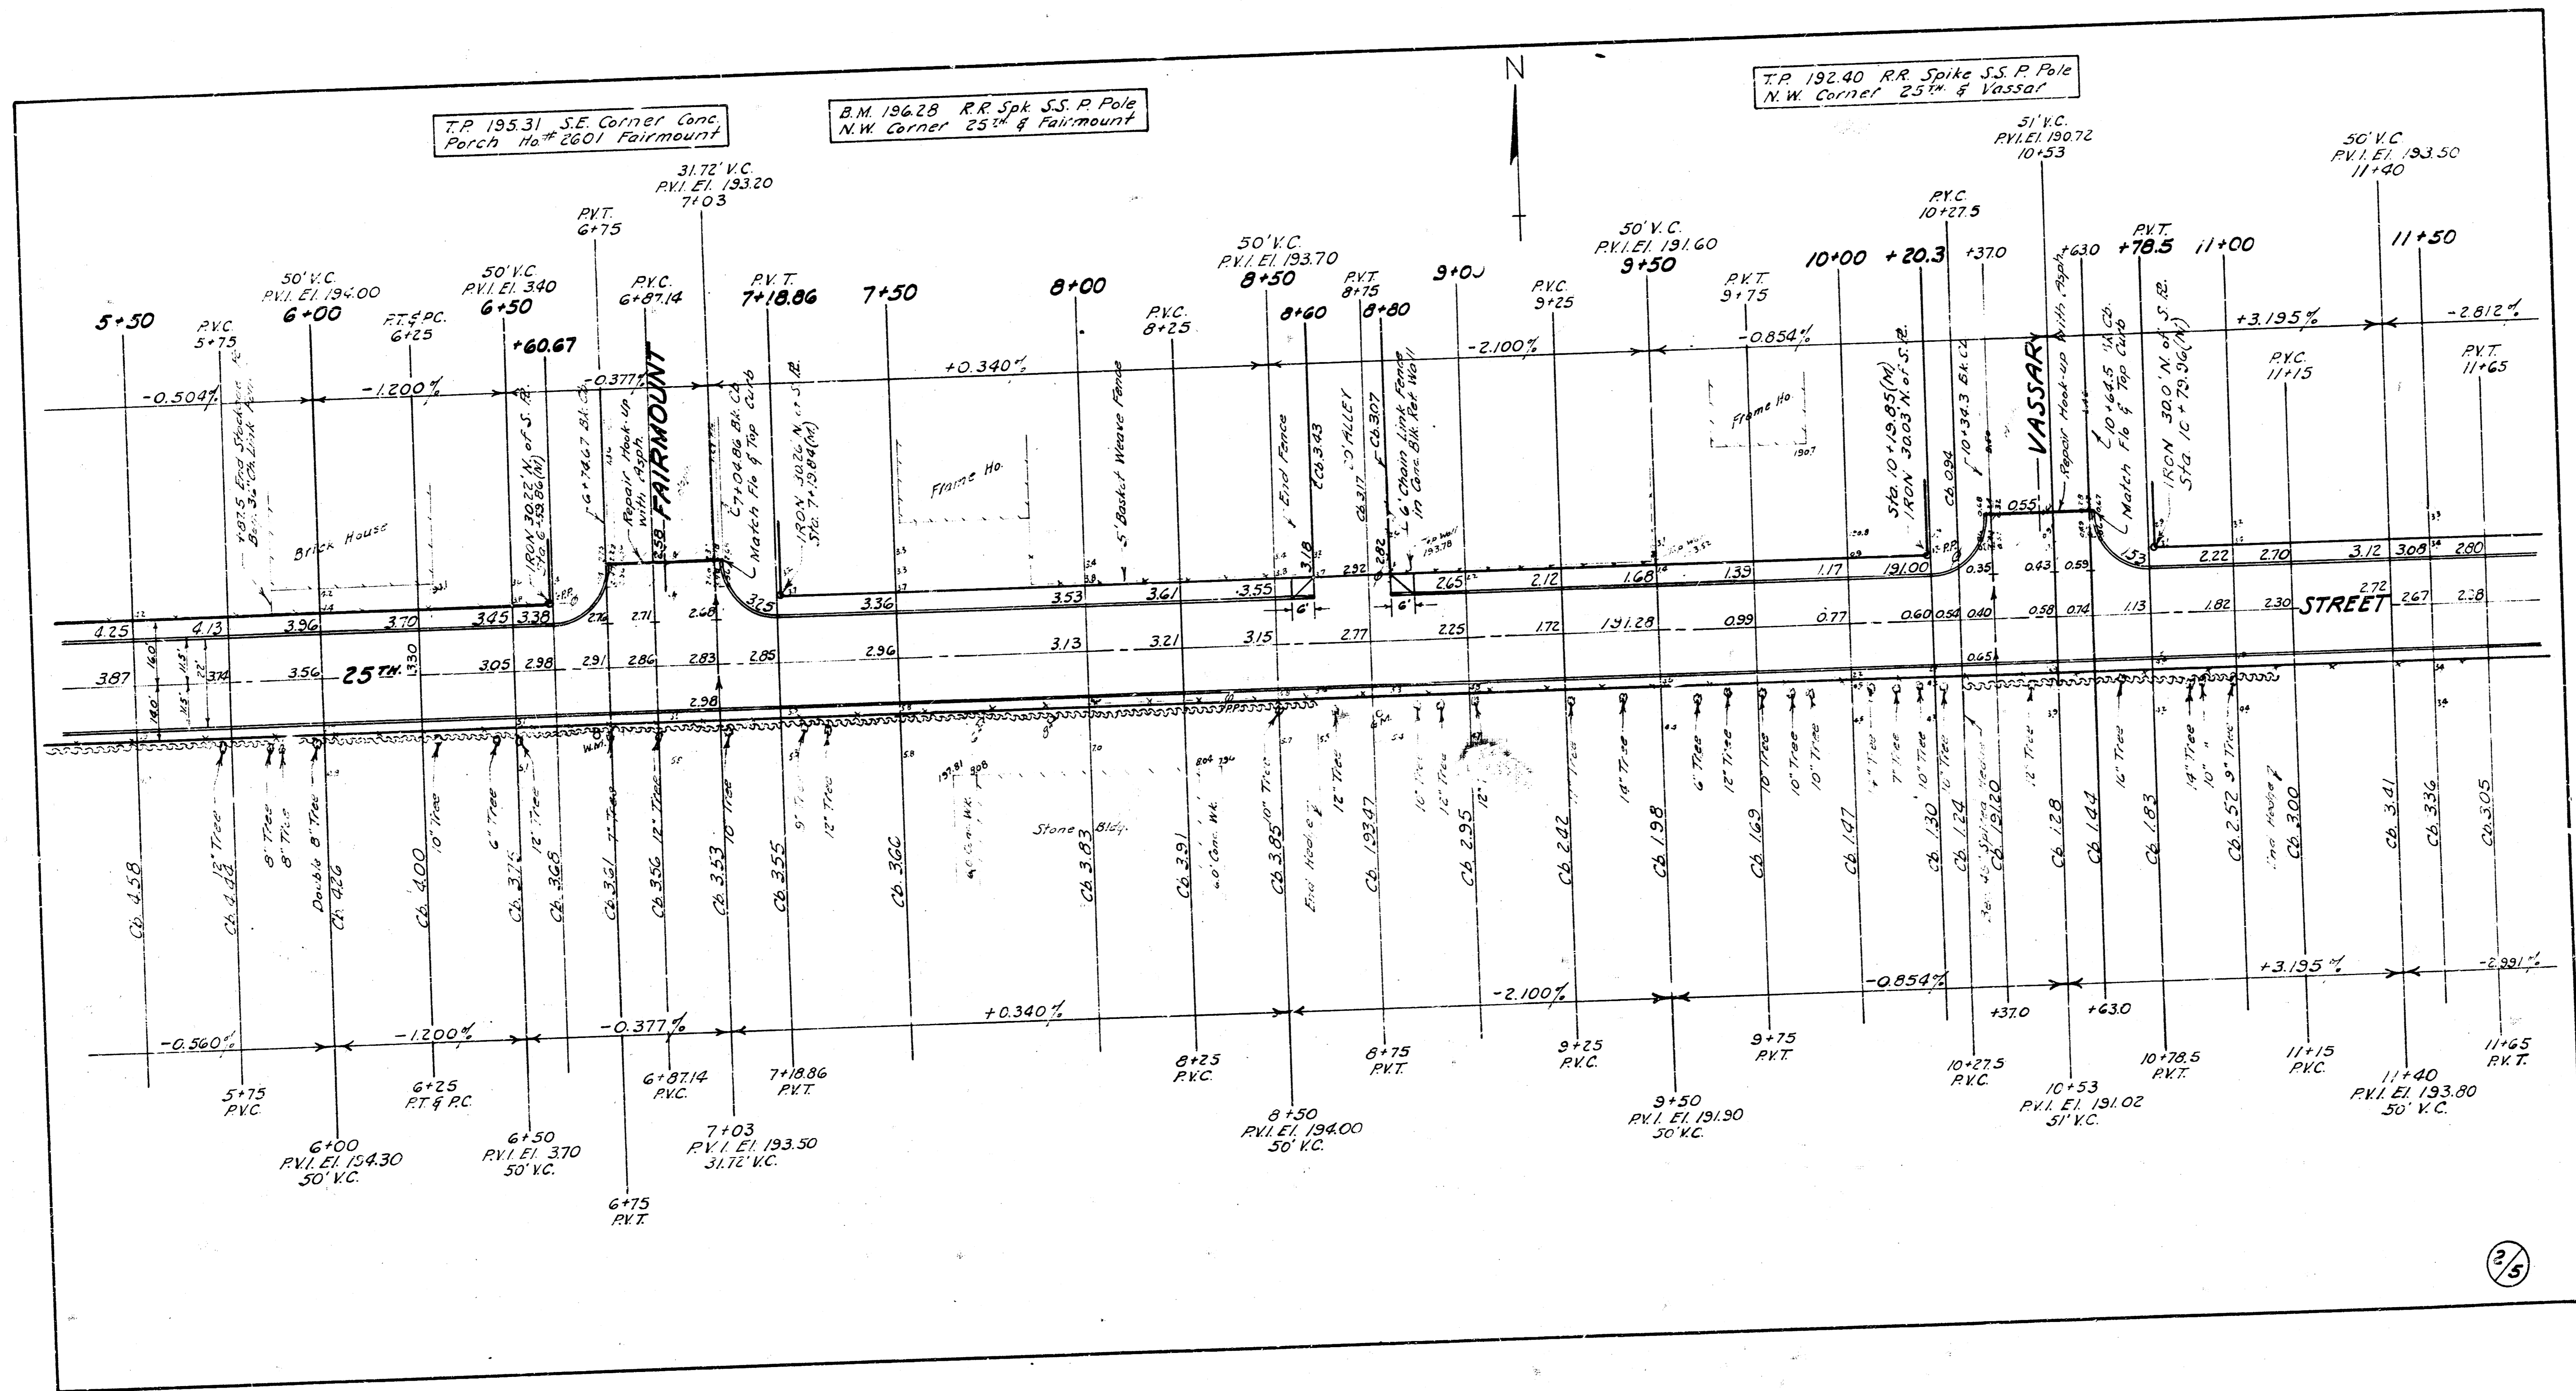

B.M. 185.76 SW Corner Concrete
Porch House #2600 Wellesley.

