


BM 3965 Sid. M.H. Cor 27th & Seneca  
 Stationing & Base Line @ 01 29th

Survey  
 Plan  
 Exc. Cont.  
 Operator

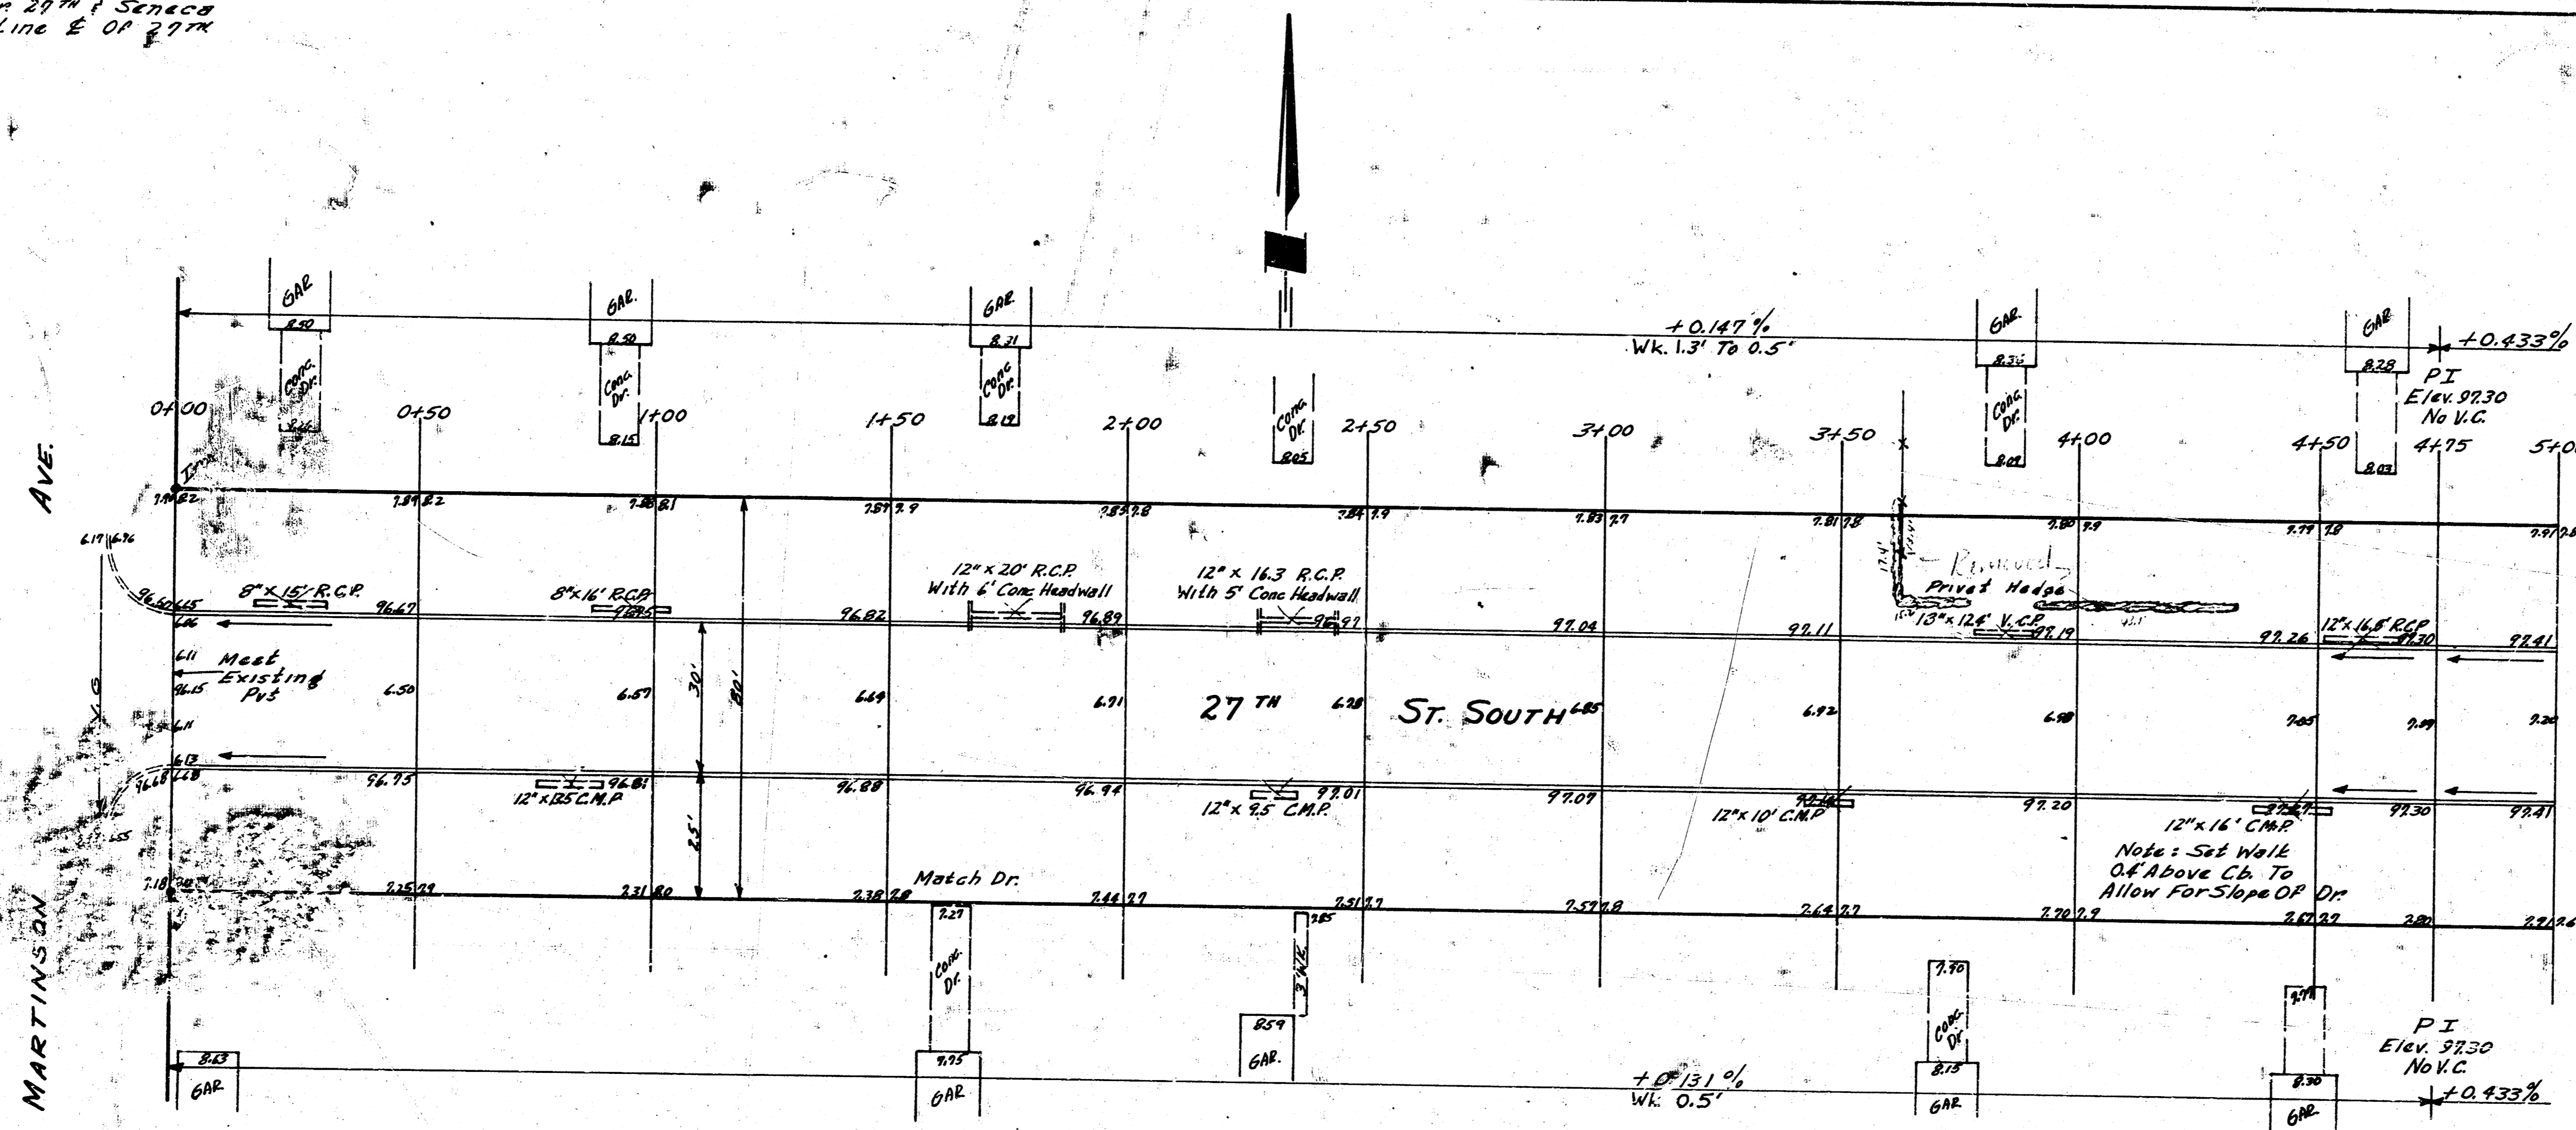


PROPERTY  
 21363  
 + 10% 2136  
 2349.9 cu yds cut.

0171  
0



1/4

27<sup>TH</sup> ST. SOUTH  
 W.L. SENECA TO EL. MARTINSON  
 30' CONC. & C.B.  
 CITY OF WICHITA KAN.  
 B.E. SMITH CITY ENGINEER  
 OCT. 1955 Proj. No. C15-206

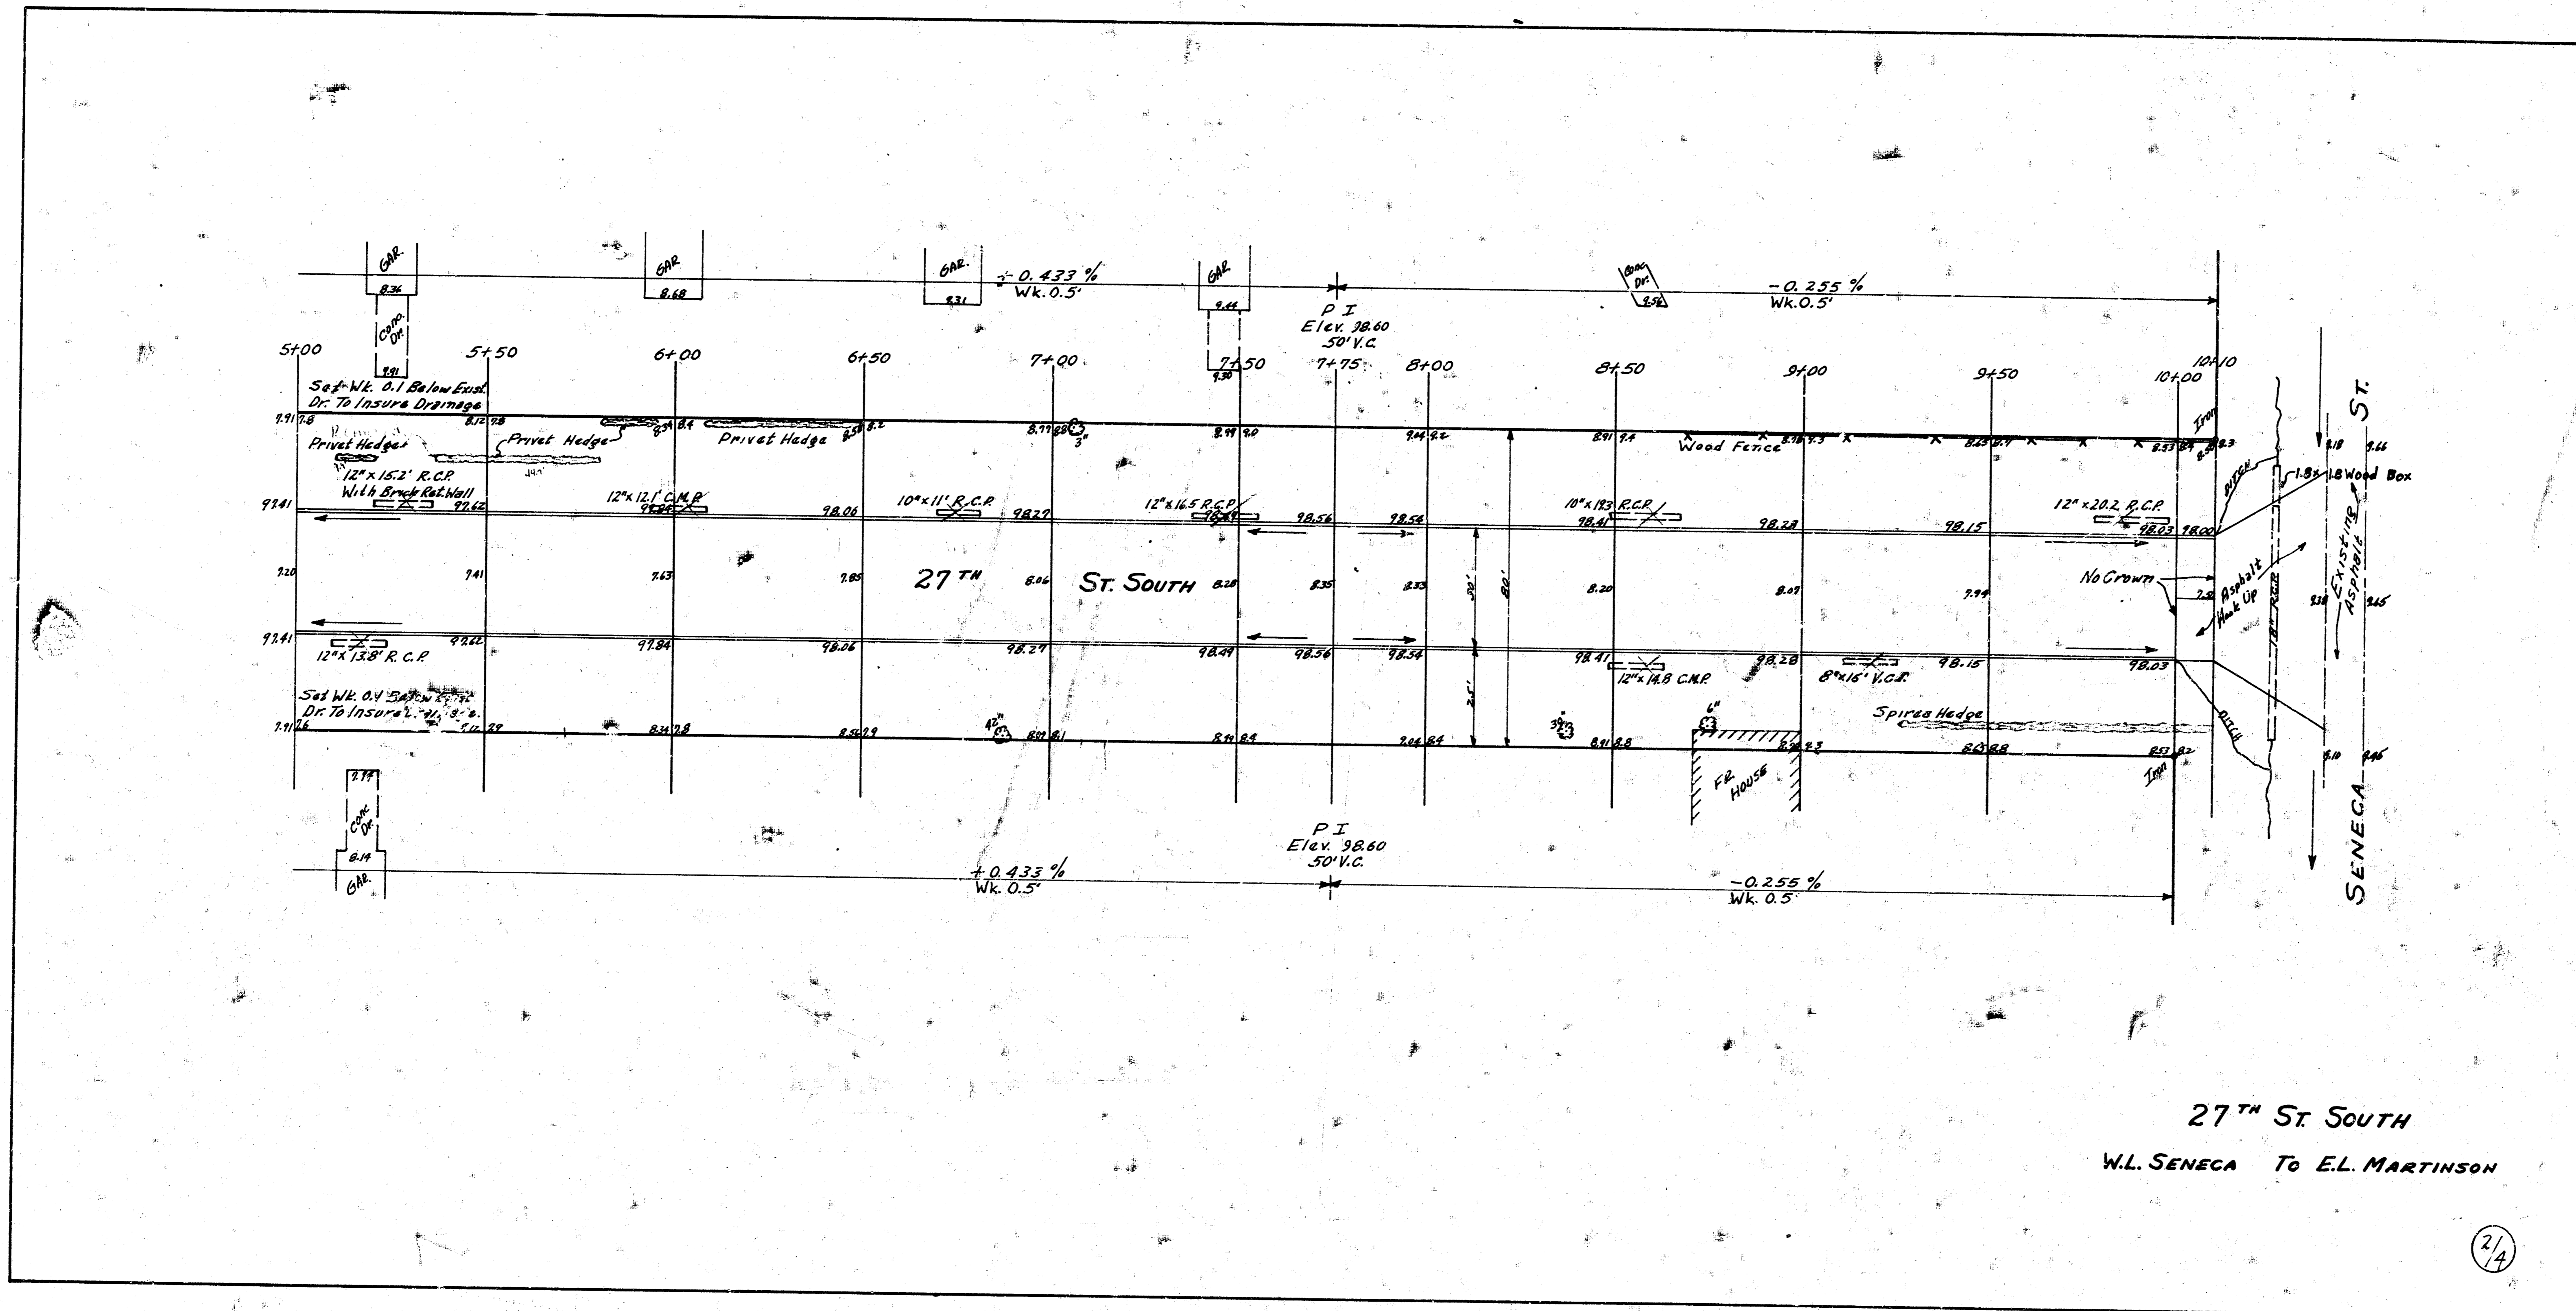

2/4