



Top B.M. N.W. Cor. Conc. Strip Nos. 1411 Crawford 100.21
 Strip B.M. N.S. P.P. Sta. 1724 S.S. 25th St South 100.88
 Baseline = So. to 25th St. So. Gramp Street

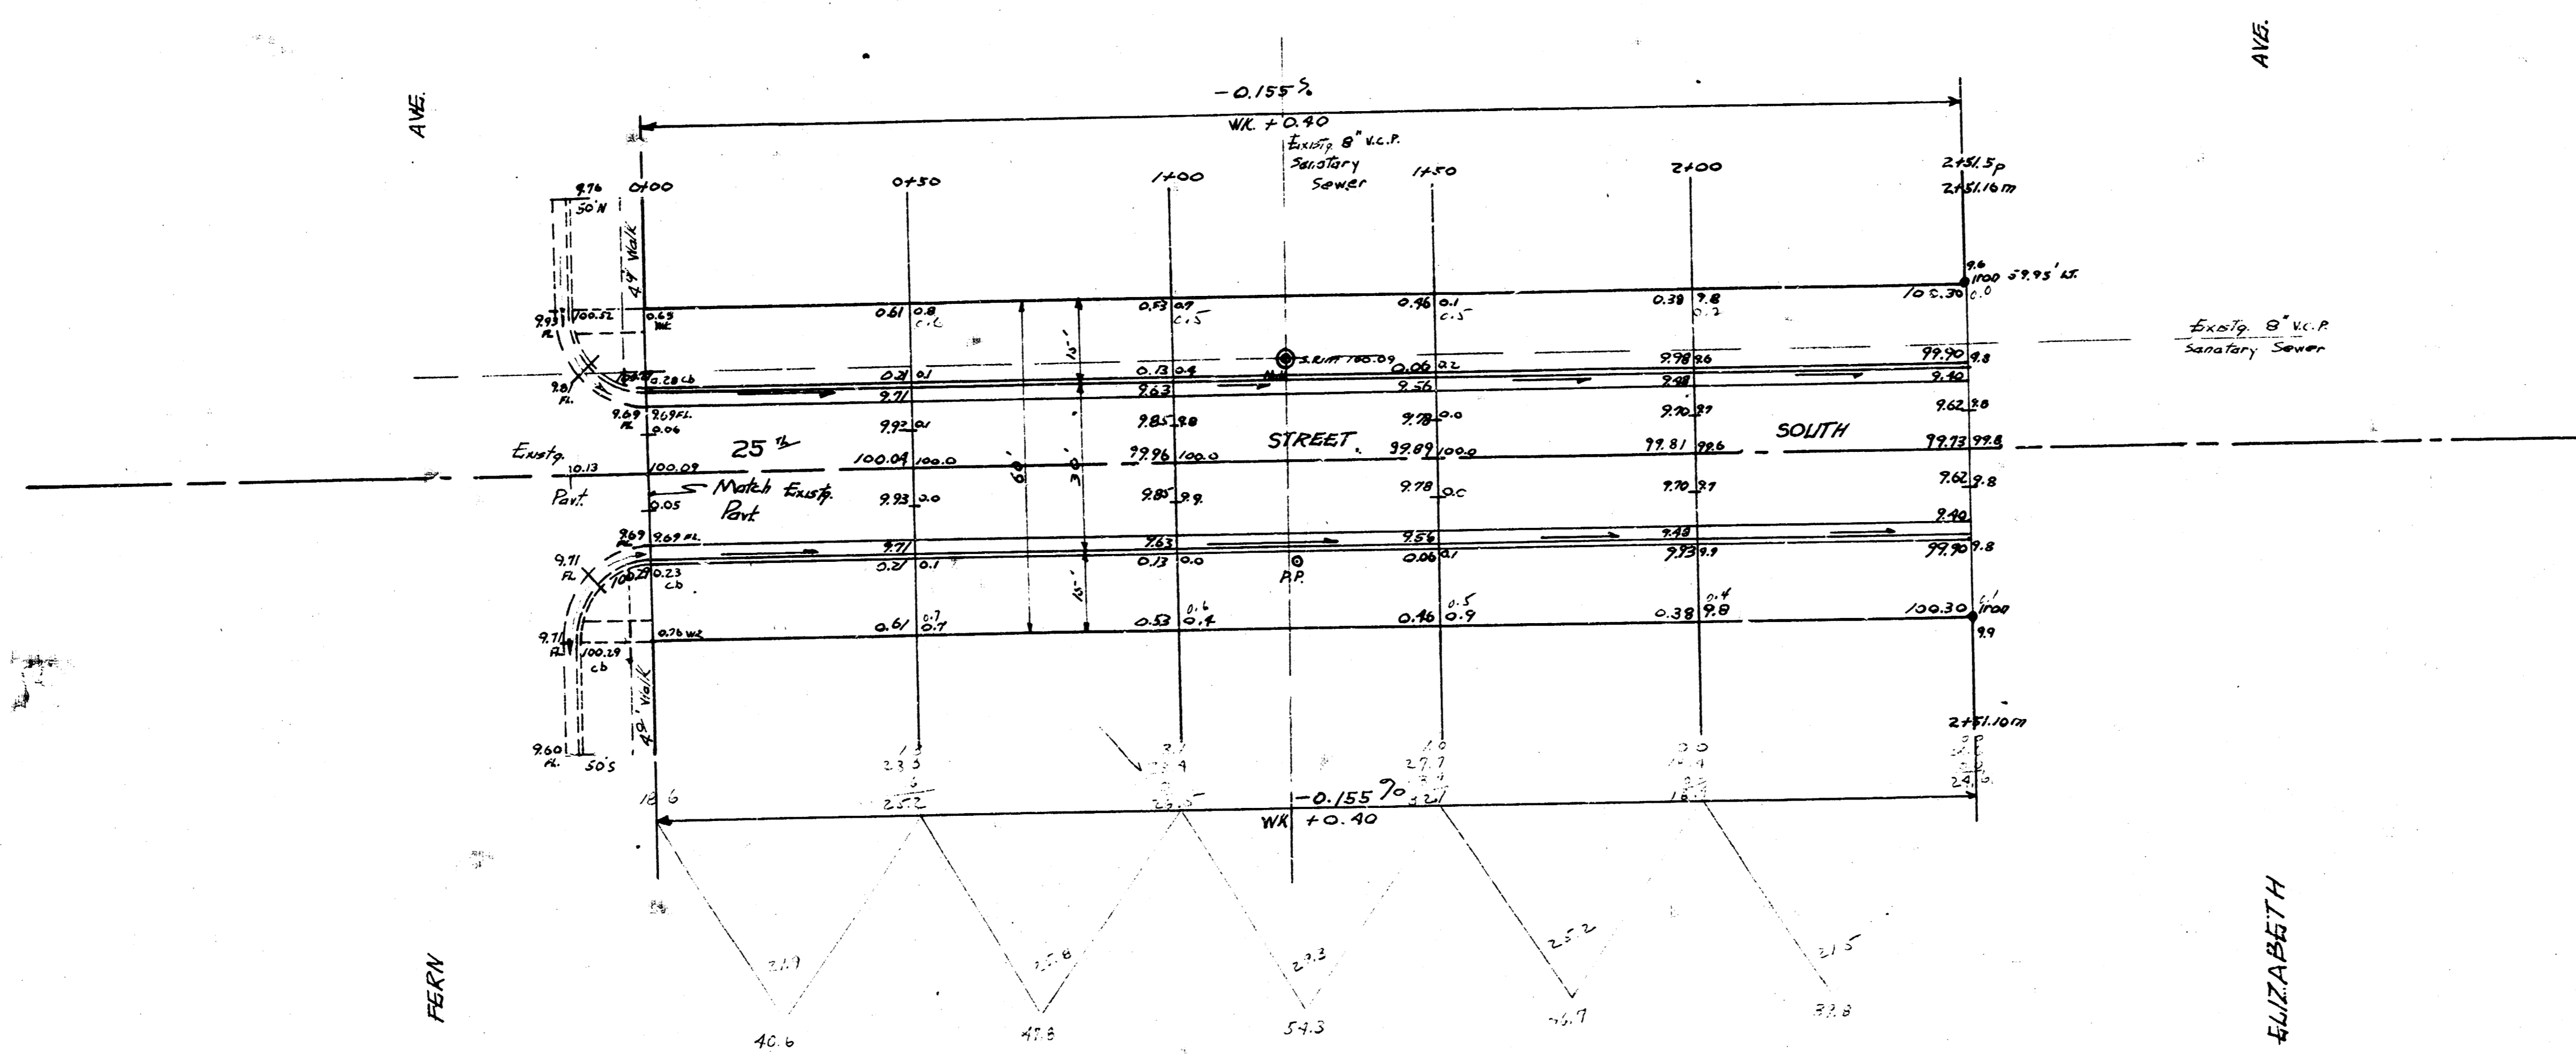

Surveyed by
 Plan
 17-20
 C.E. Smith

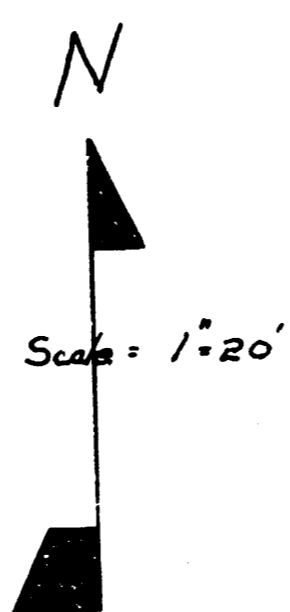

EXCAVATION
 PROP. \$ 229.2 CITY
 + 10% 23.0
 TOTAL 252.2



25th STREET SOUTH
 E.L. FERN AVE - W.L. ELIZABETH
 26-2-30 ASPH CONC
 CITY OF WICHITA, KANSAS
 B.E. SMITH CITY ENGINEER
 DATE: JULY 1958. PROJ. NO. C15-217