


D.M. - 126<sup>th</sup> N. 11 E.S. Pale, S.W. Cor. Market & 26<sup>th</sup>

N  
 W. GR 0.3'  
 0.11%

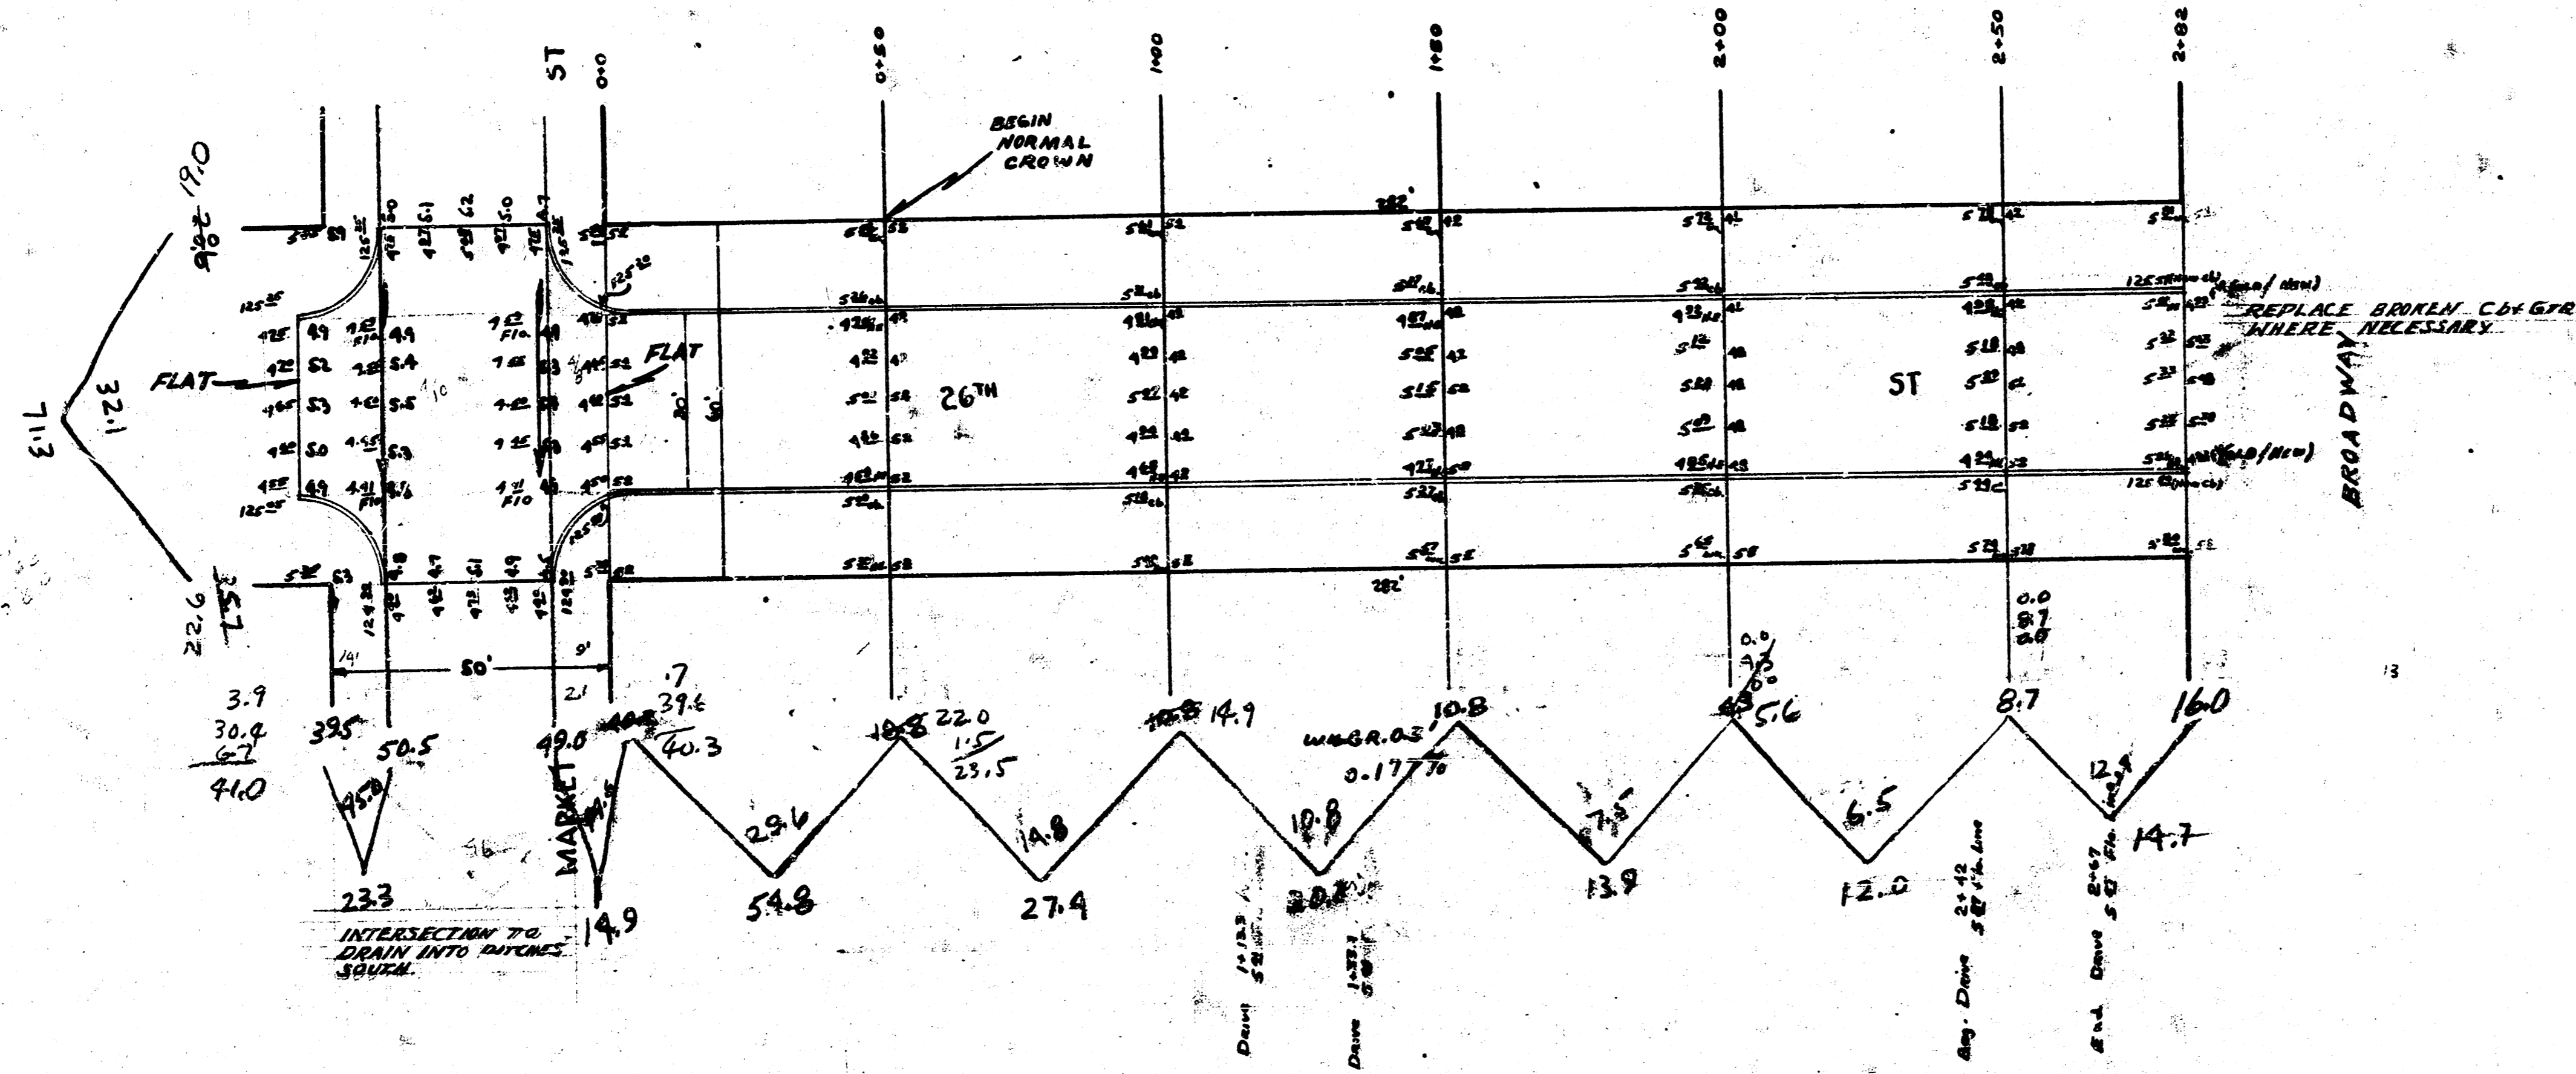

Prop	City
59.8	71.3
27.9	23.3
20.0	14.9
13.9	109.6
12.0	10.9
14.7	120.9
142.8	
14.3	
157.1	

26<sup>th</sup> ST  
 EL MARKET WL BROADWAY  
 30' CONCRETE & CB  
 CITY OF WICHITA, KANSAS  
 LK WHITE CITY ENGINEER  
 MARCH 1947