

DECEL LANE ON 29TH ST. N.



From W.L. Rock Rd. To E.L. Longfellow

472-76-245-81160-000-000-001



PROJECT DESCRIPTION		
Decel Lane On 29TH ST. North		
From W.L. Rock Rd. To E.L. Longfellow		
PROJECT NUMBER		
472-76-245-81160-000-000-001		
BOOK NO.	APPROVED BY	DATE
DRAWN BY	REVISION	
CITY OF WICHITA		
DEPARTMENT OF ENGINEERING		
DIRECTOR OF ENGR./CITY ENGINEER		SCALE
R. W. BRUGEMAN		1" = 20'

29TH STREET NORTH
 Detail Line From W.L. Of Rock Rd To E.L. Longfellow
 Proj. No: 472-76-245-81160-000-000-001

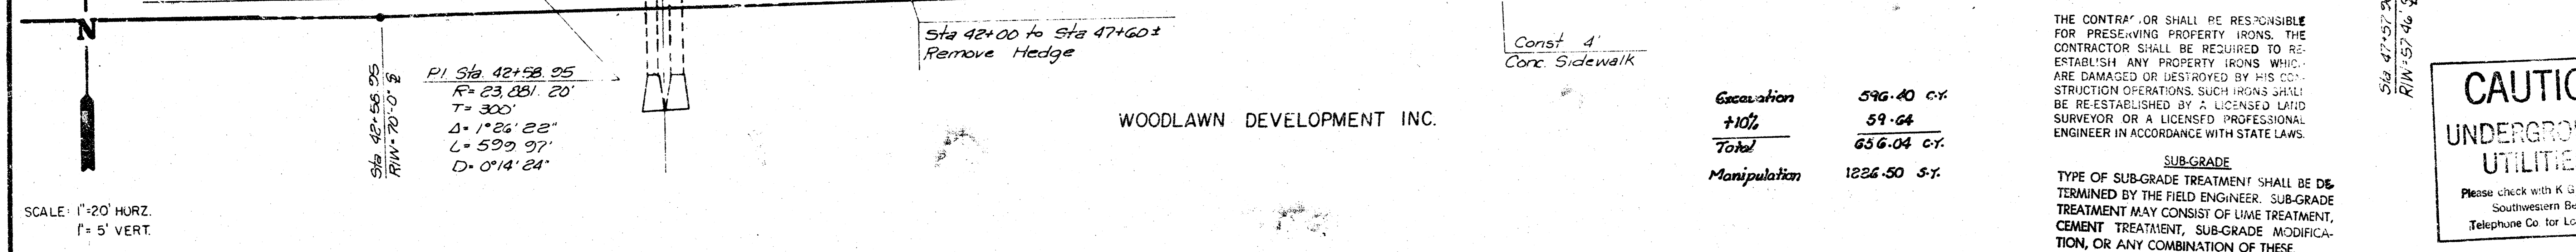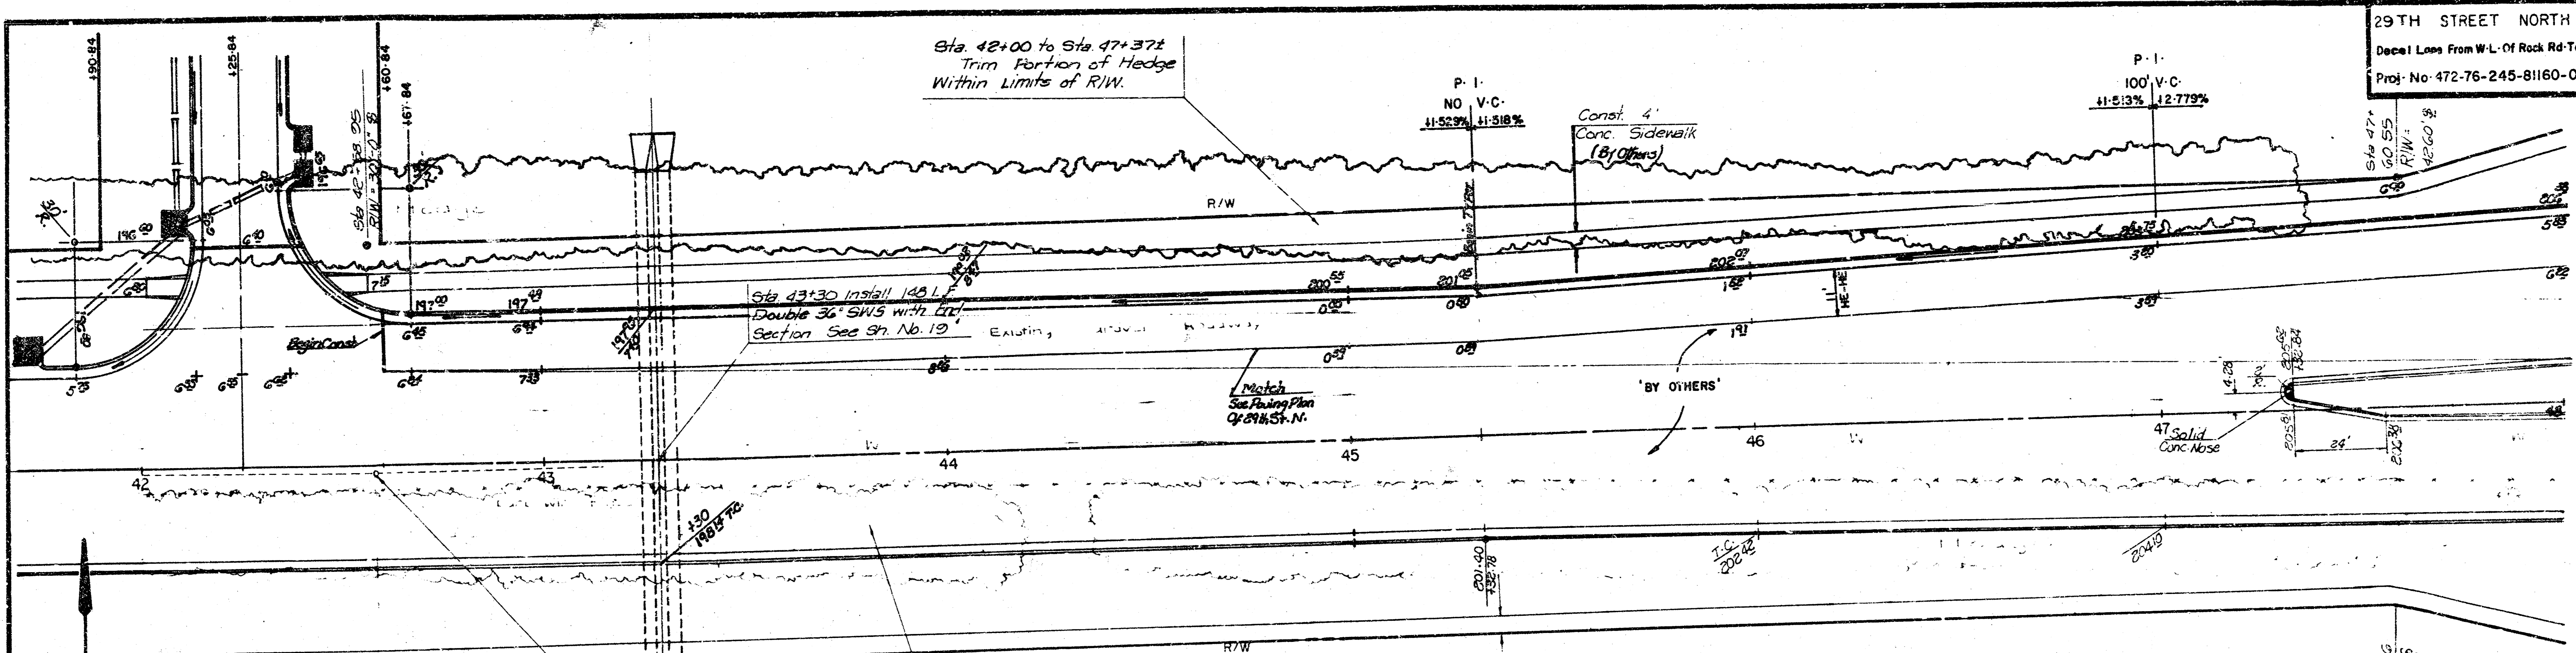

SCALE: 1"=20' HORIZ.
 1"=5' VERT.

PI Sta 42+58.25
 R=23,851.20'
 T=300'
 Δ=1°26'22"
 L=599.97'
 D=0°14'24"

Sta 42+00 to Sta 47+60±
 Remove Hedge

WOODLAWN DEVELOPMENT INC.



Excavation	596.40 CY
+10%	59.64
Total	656.04 CY
Manipulation	1226.50 SY

THE CONTRACTOR SHALL BE RESPONSIBLE FOR PRESERVING PROPERTY IRONS. THE CONTRACTOR SHALL BE REQUIRED TO RE-ESTABLISH ANY PROPERTY IRONS WHICH ARE DAMAGED OR DESTROYED BY HIS CONSTRUCTION OPERATIONS. SUCH IRONS SHALL BE RE-ESTABLISHED BY A LICENSED LAND SURVEYOR OR A LICENSED PROFESSIONAL ENGINEER IN ACCORDANCE WITH STATE LAWS.

SUB-GRADE
 TYPE OF SUB-GRADE TREATMENT SHALL BE DETERMINED BY THE FIELD ENGINEER. SUB-GRADE TREATMENT MAY CONSIST OF LIME TREATMENT, CEMENT TREATMENT, SUB-GRADE MODIFICATION, OR ANY COMBINATION OF THESE.

CAUTION
UNDERGROUND UTILITIES
 Please check with K G & E or Southwestern Bell Telephone Co. for Location


29TH STREET NORTH
 Decal Lane From W.L. of Rock Rd. To E.L. Longfellow
 Proj. No. 472-76-245-B1160-000-000-001

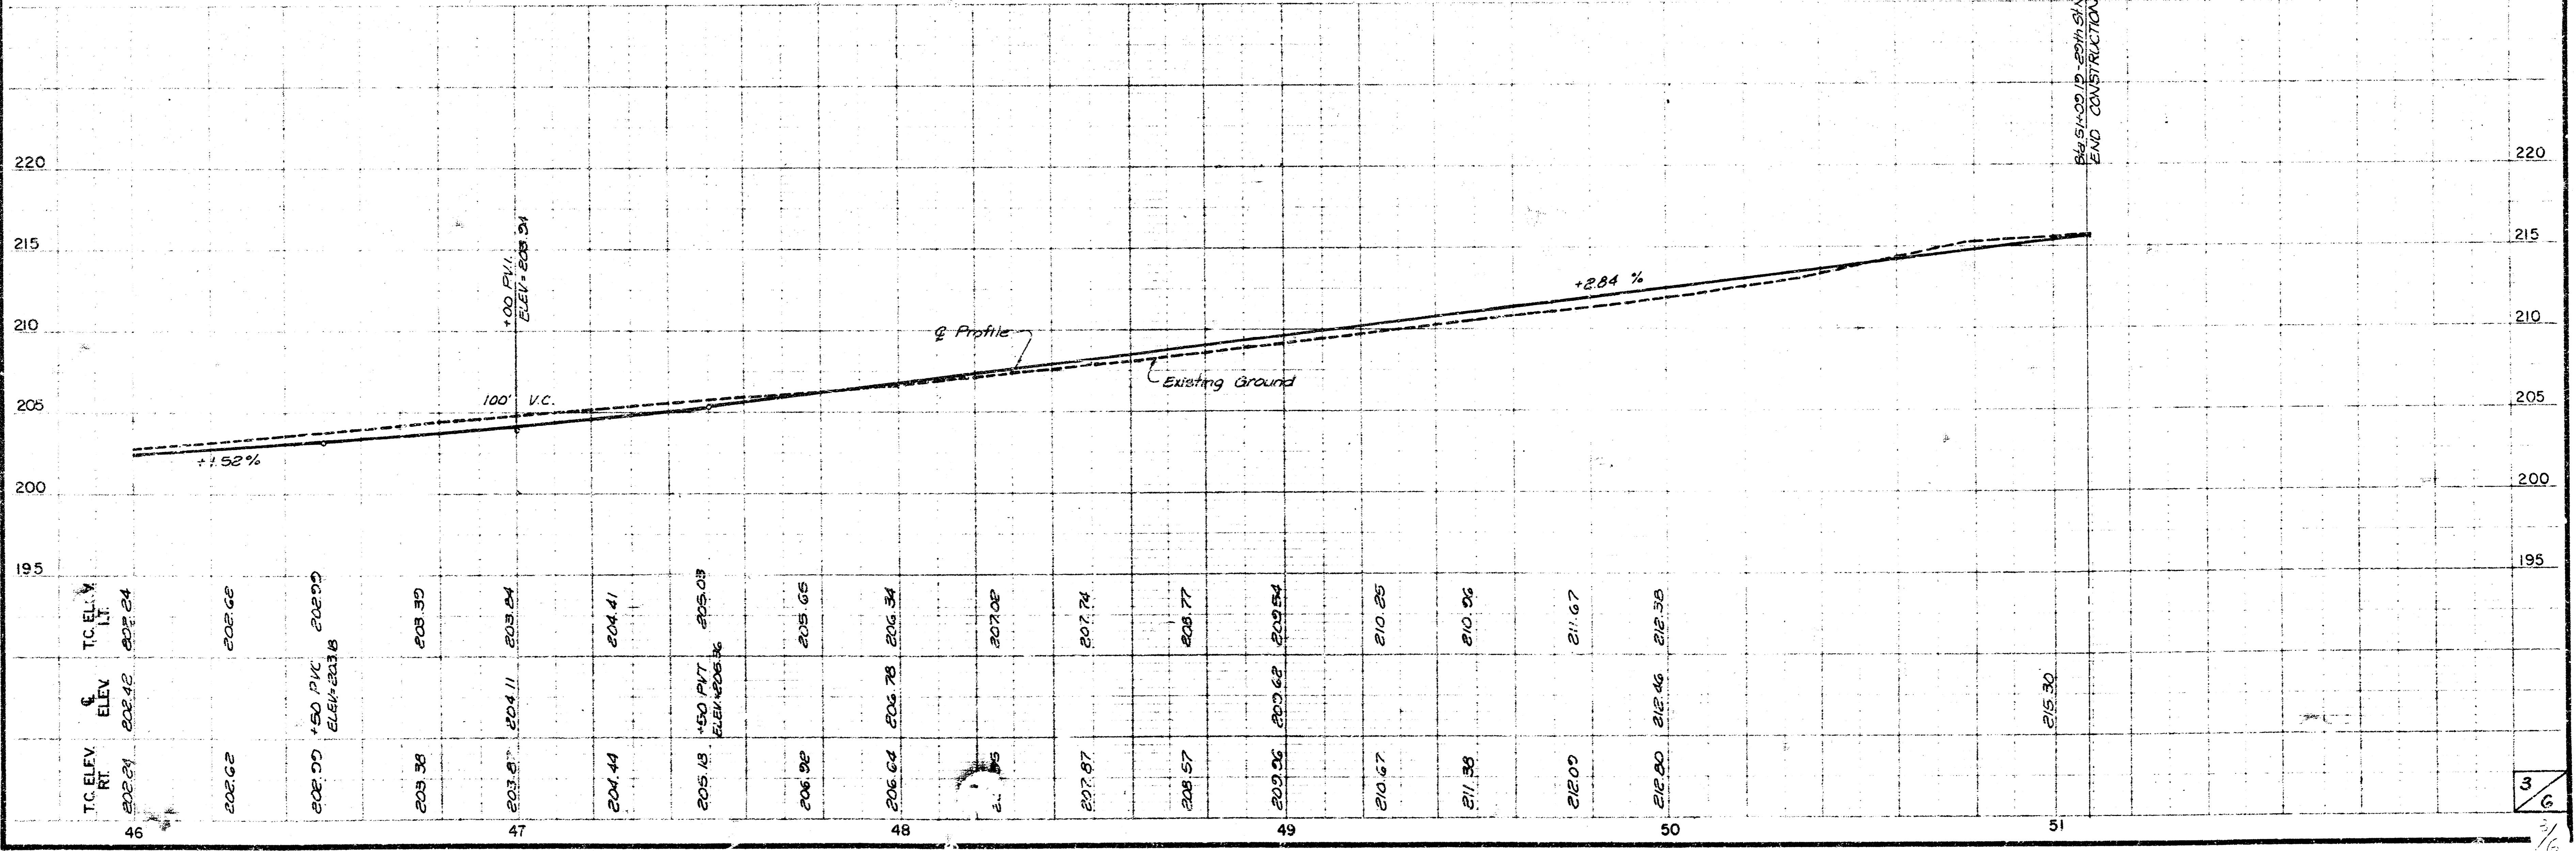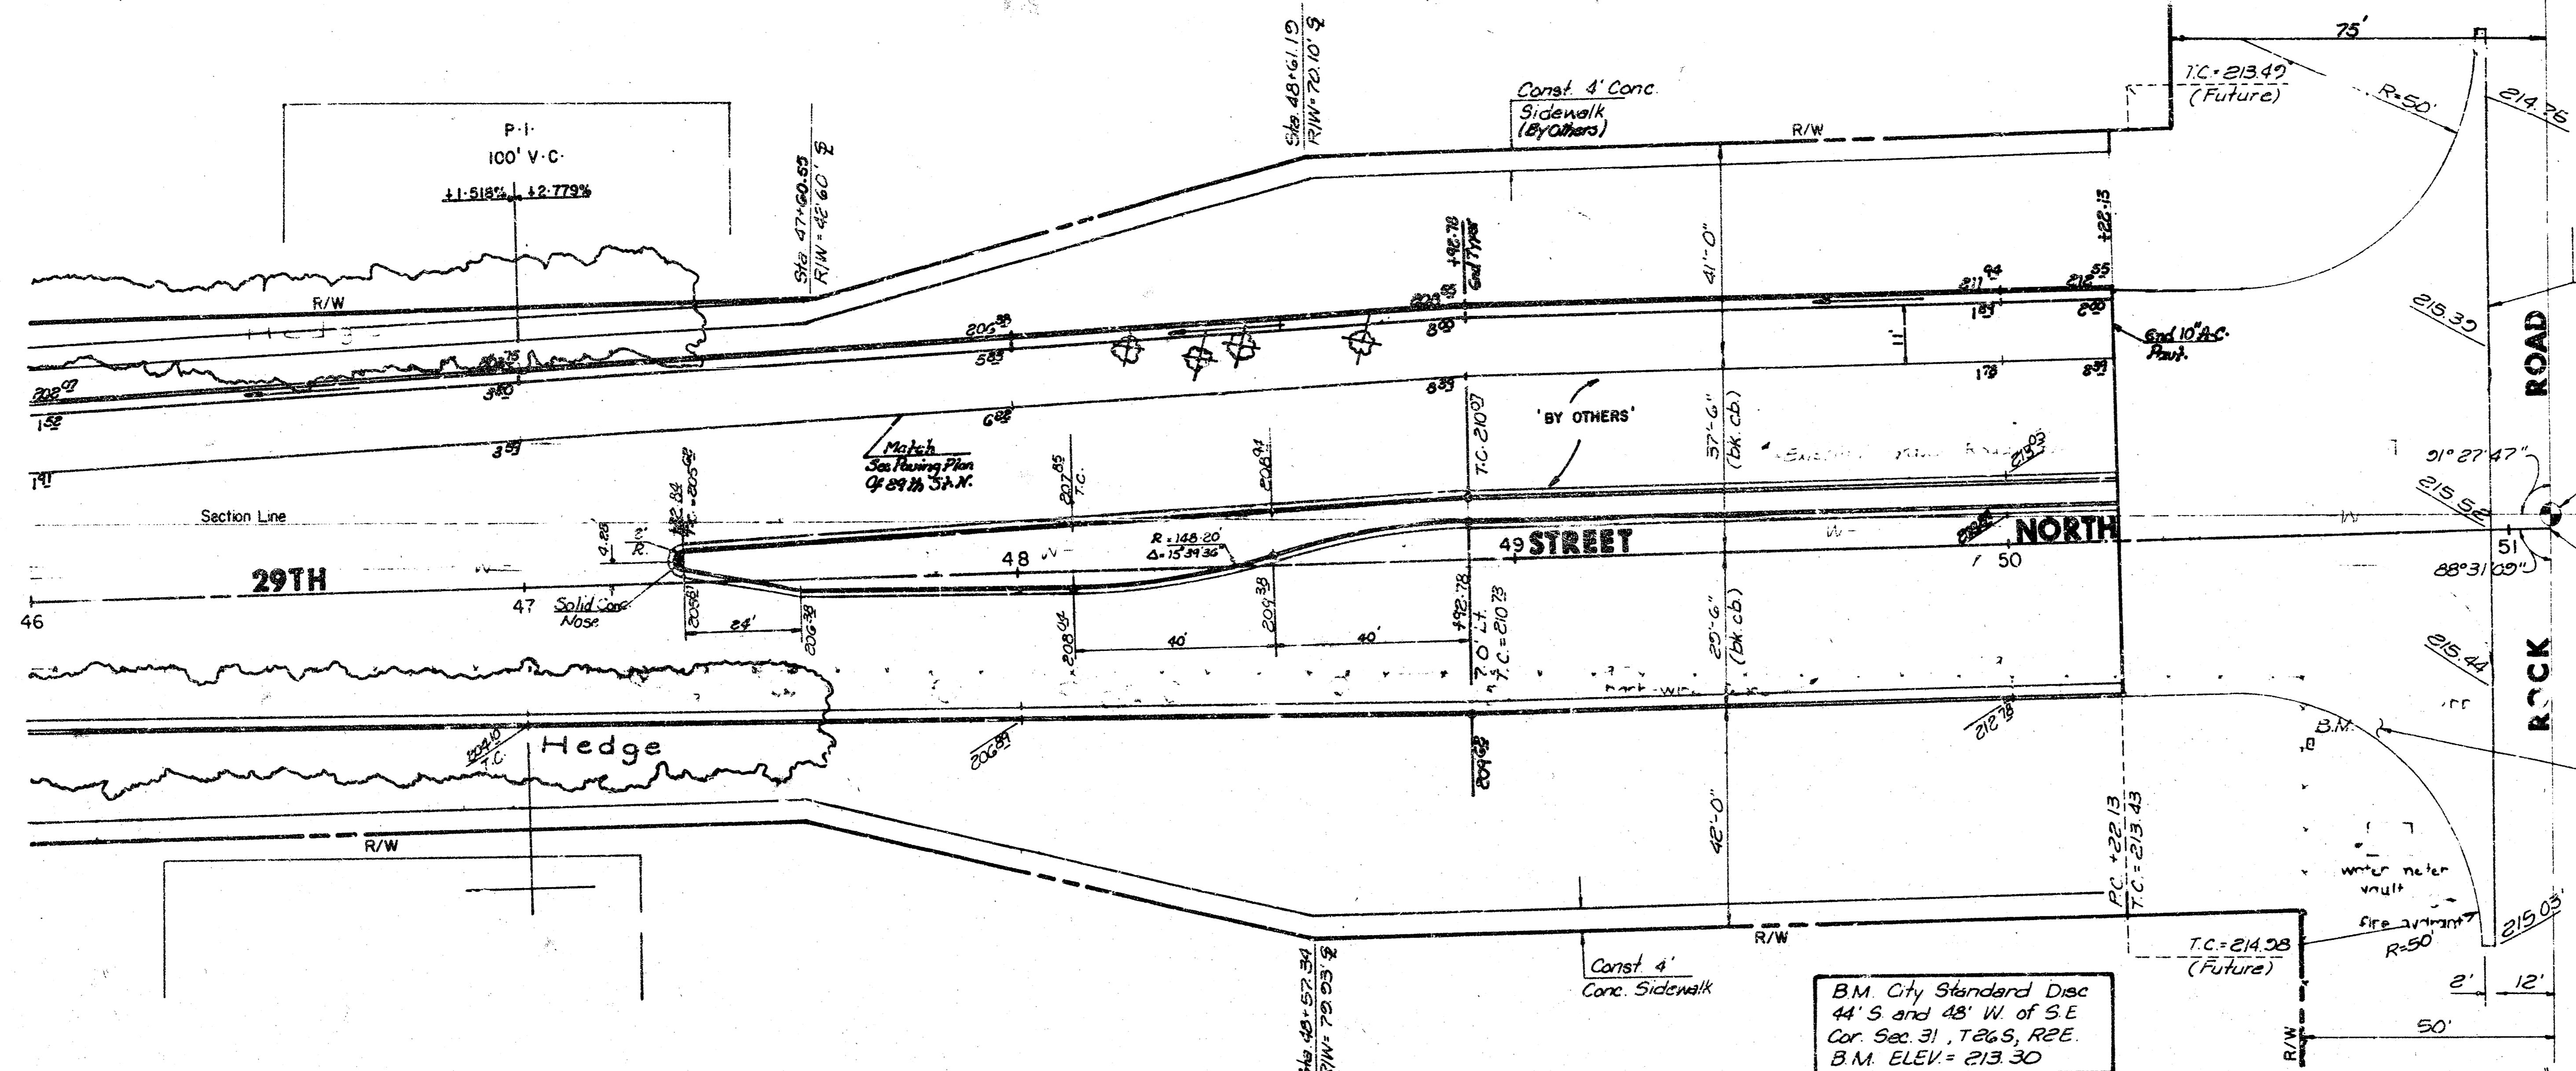




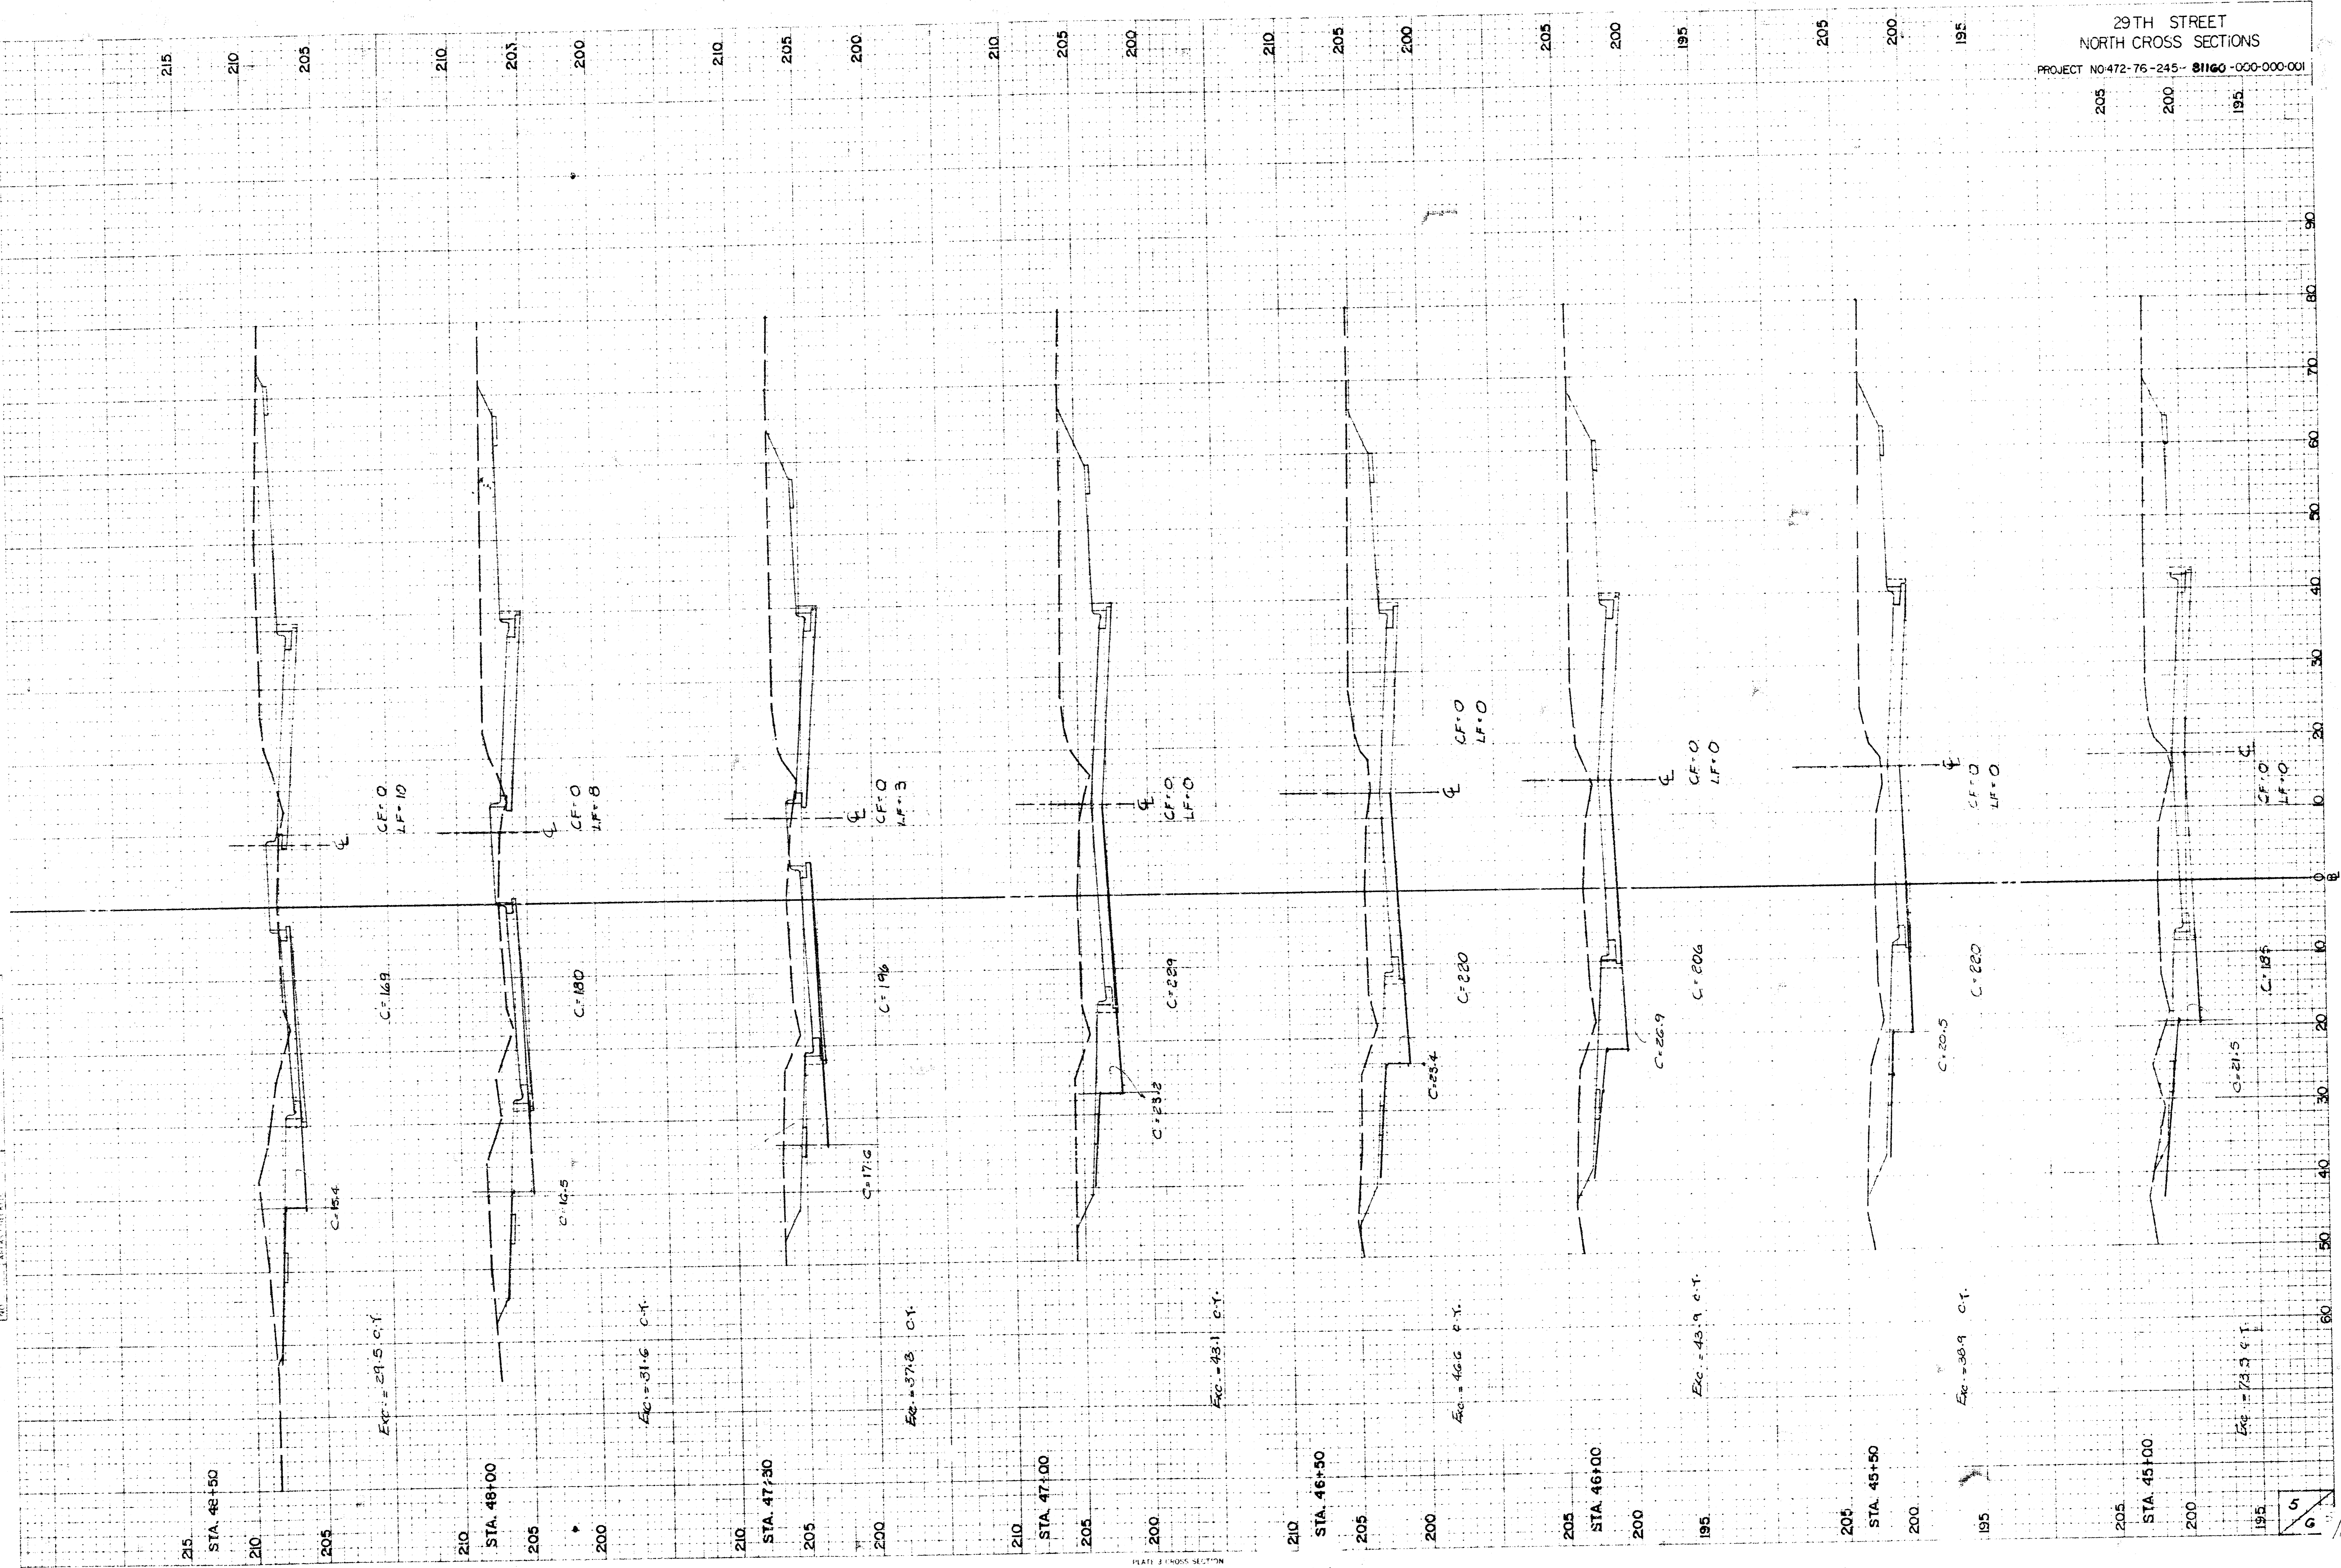

29TH STREET
NORTH CROSS SECTIONS
PROJECT NO. 472-76-245-81160-000-000-001

FINAL SURVEY	DATE
NOTED BY	
DATE	

ORIGINAL SURVEY	DATE
NOTED BY	
DATE	

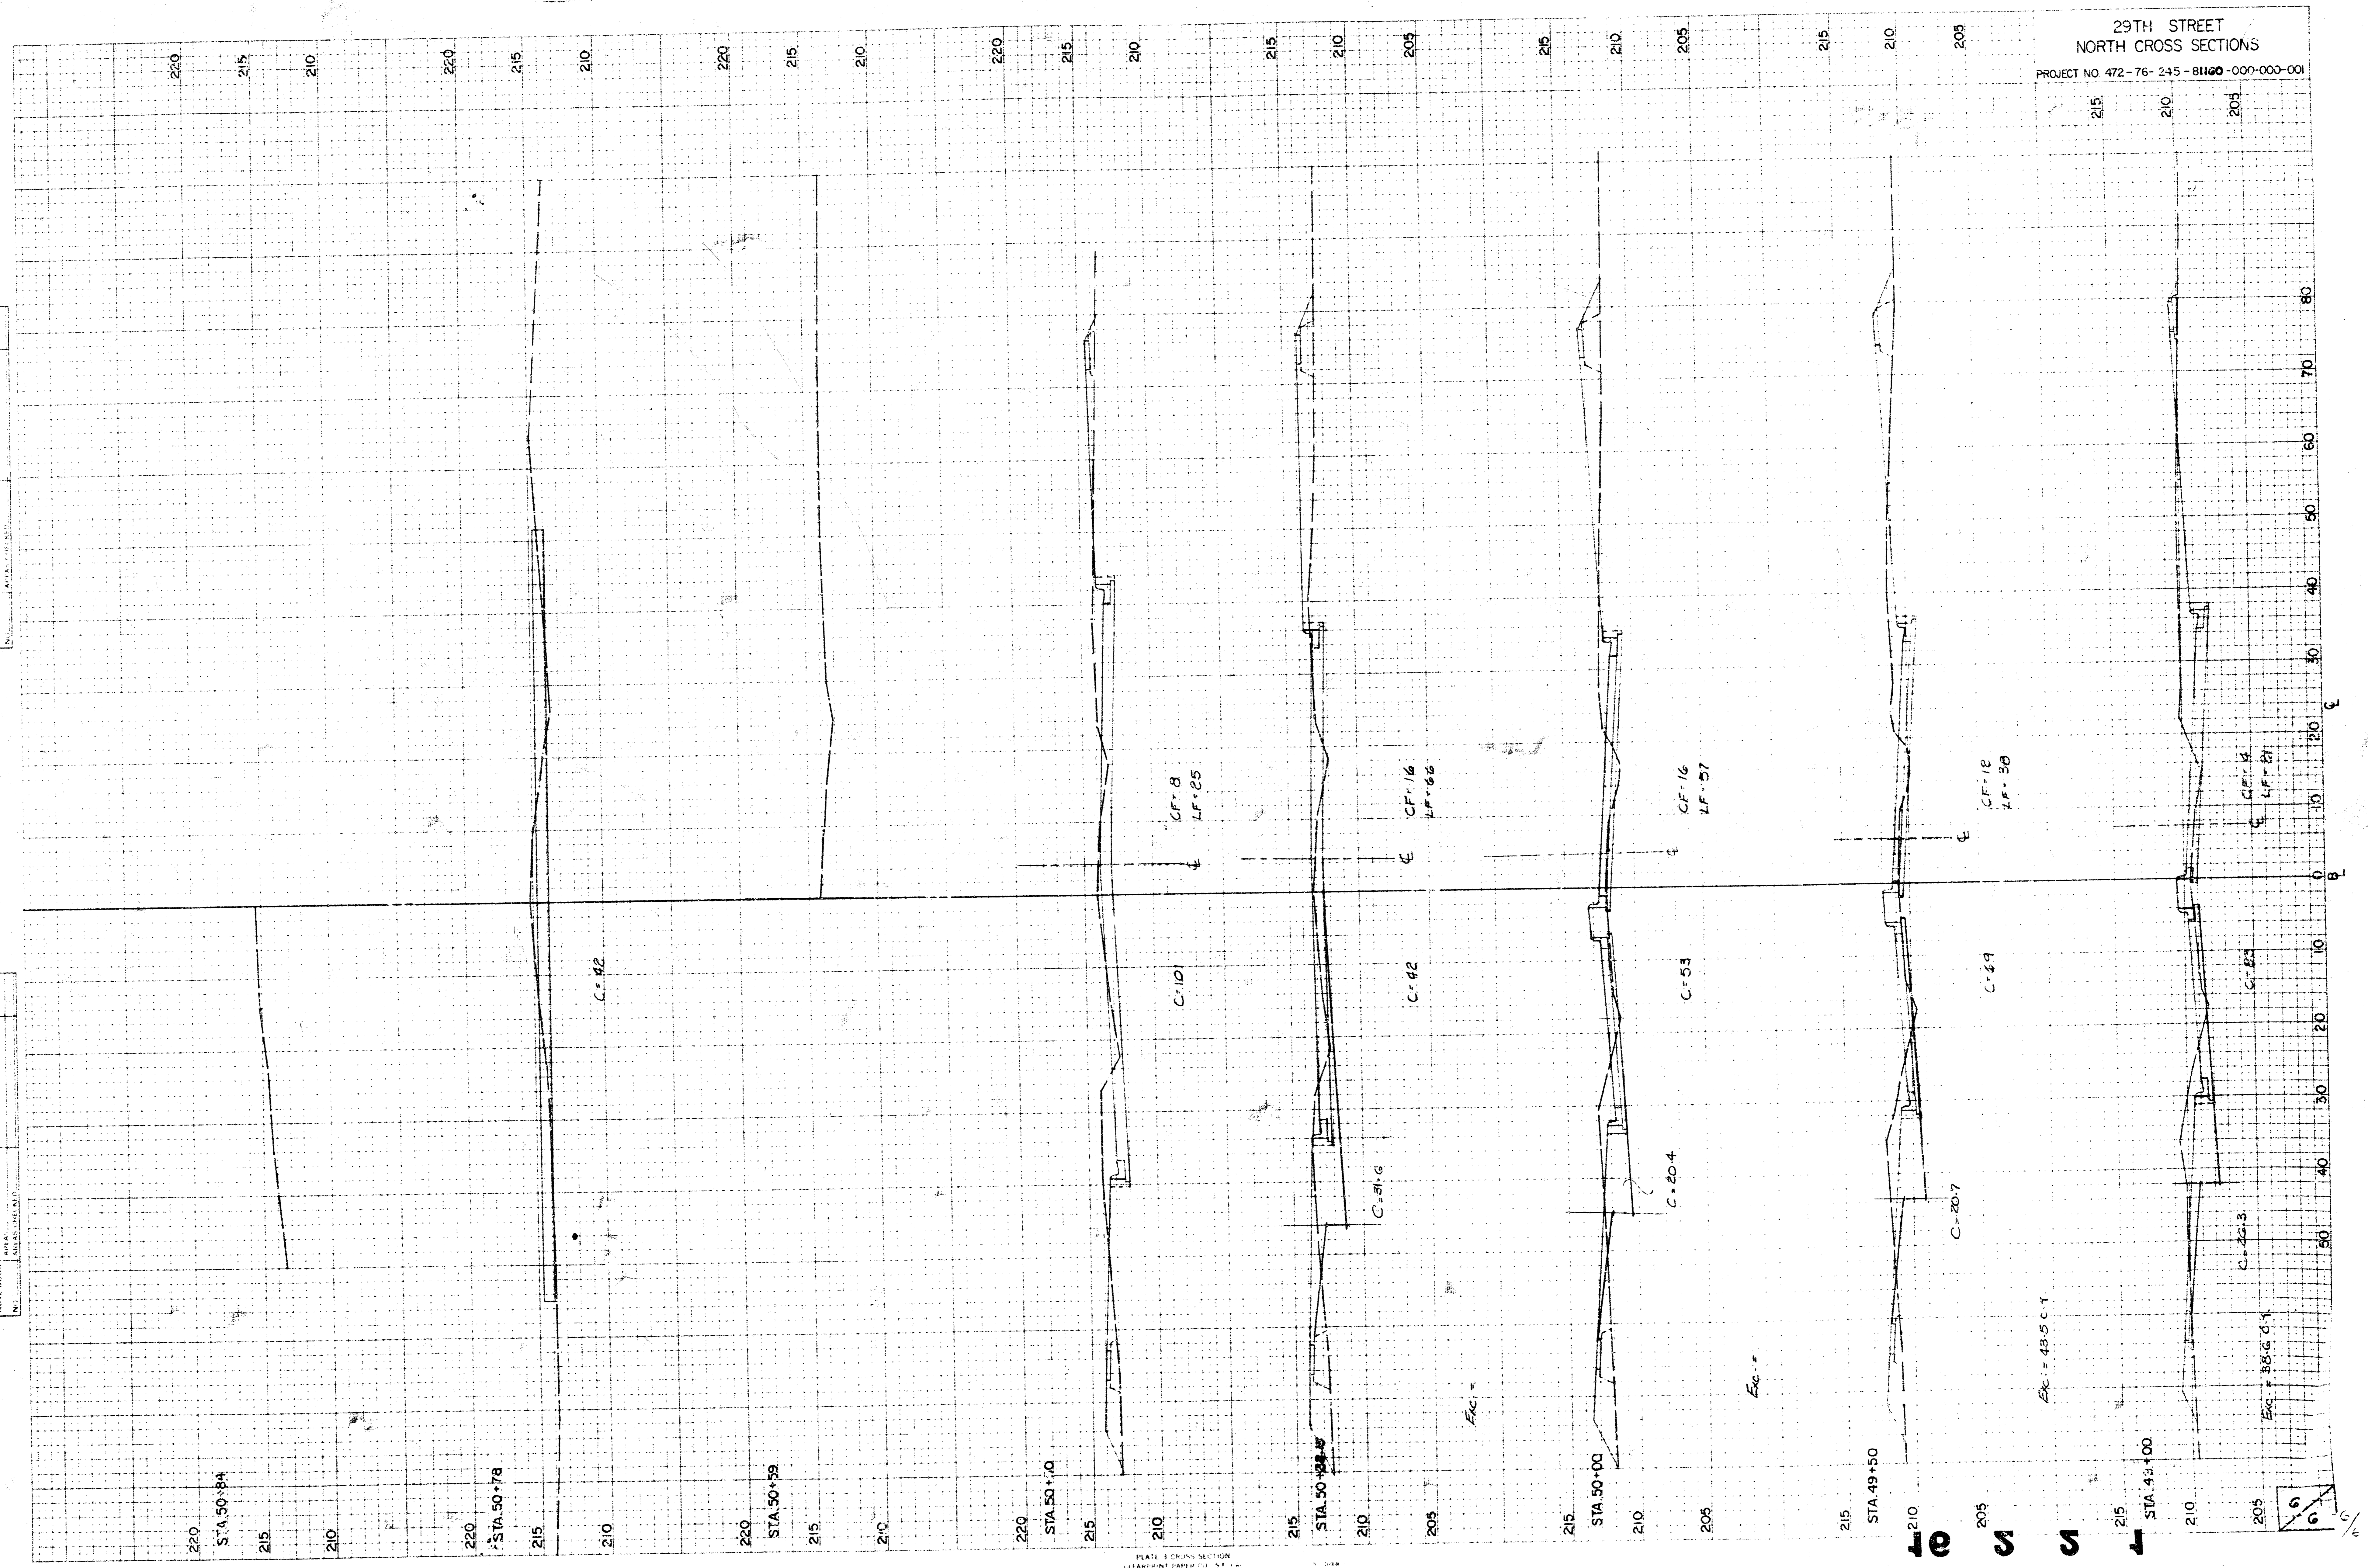


PLATE 1 CROSS SECTION

10
5
5
1