



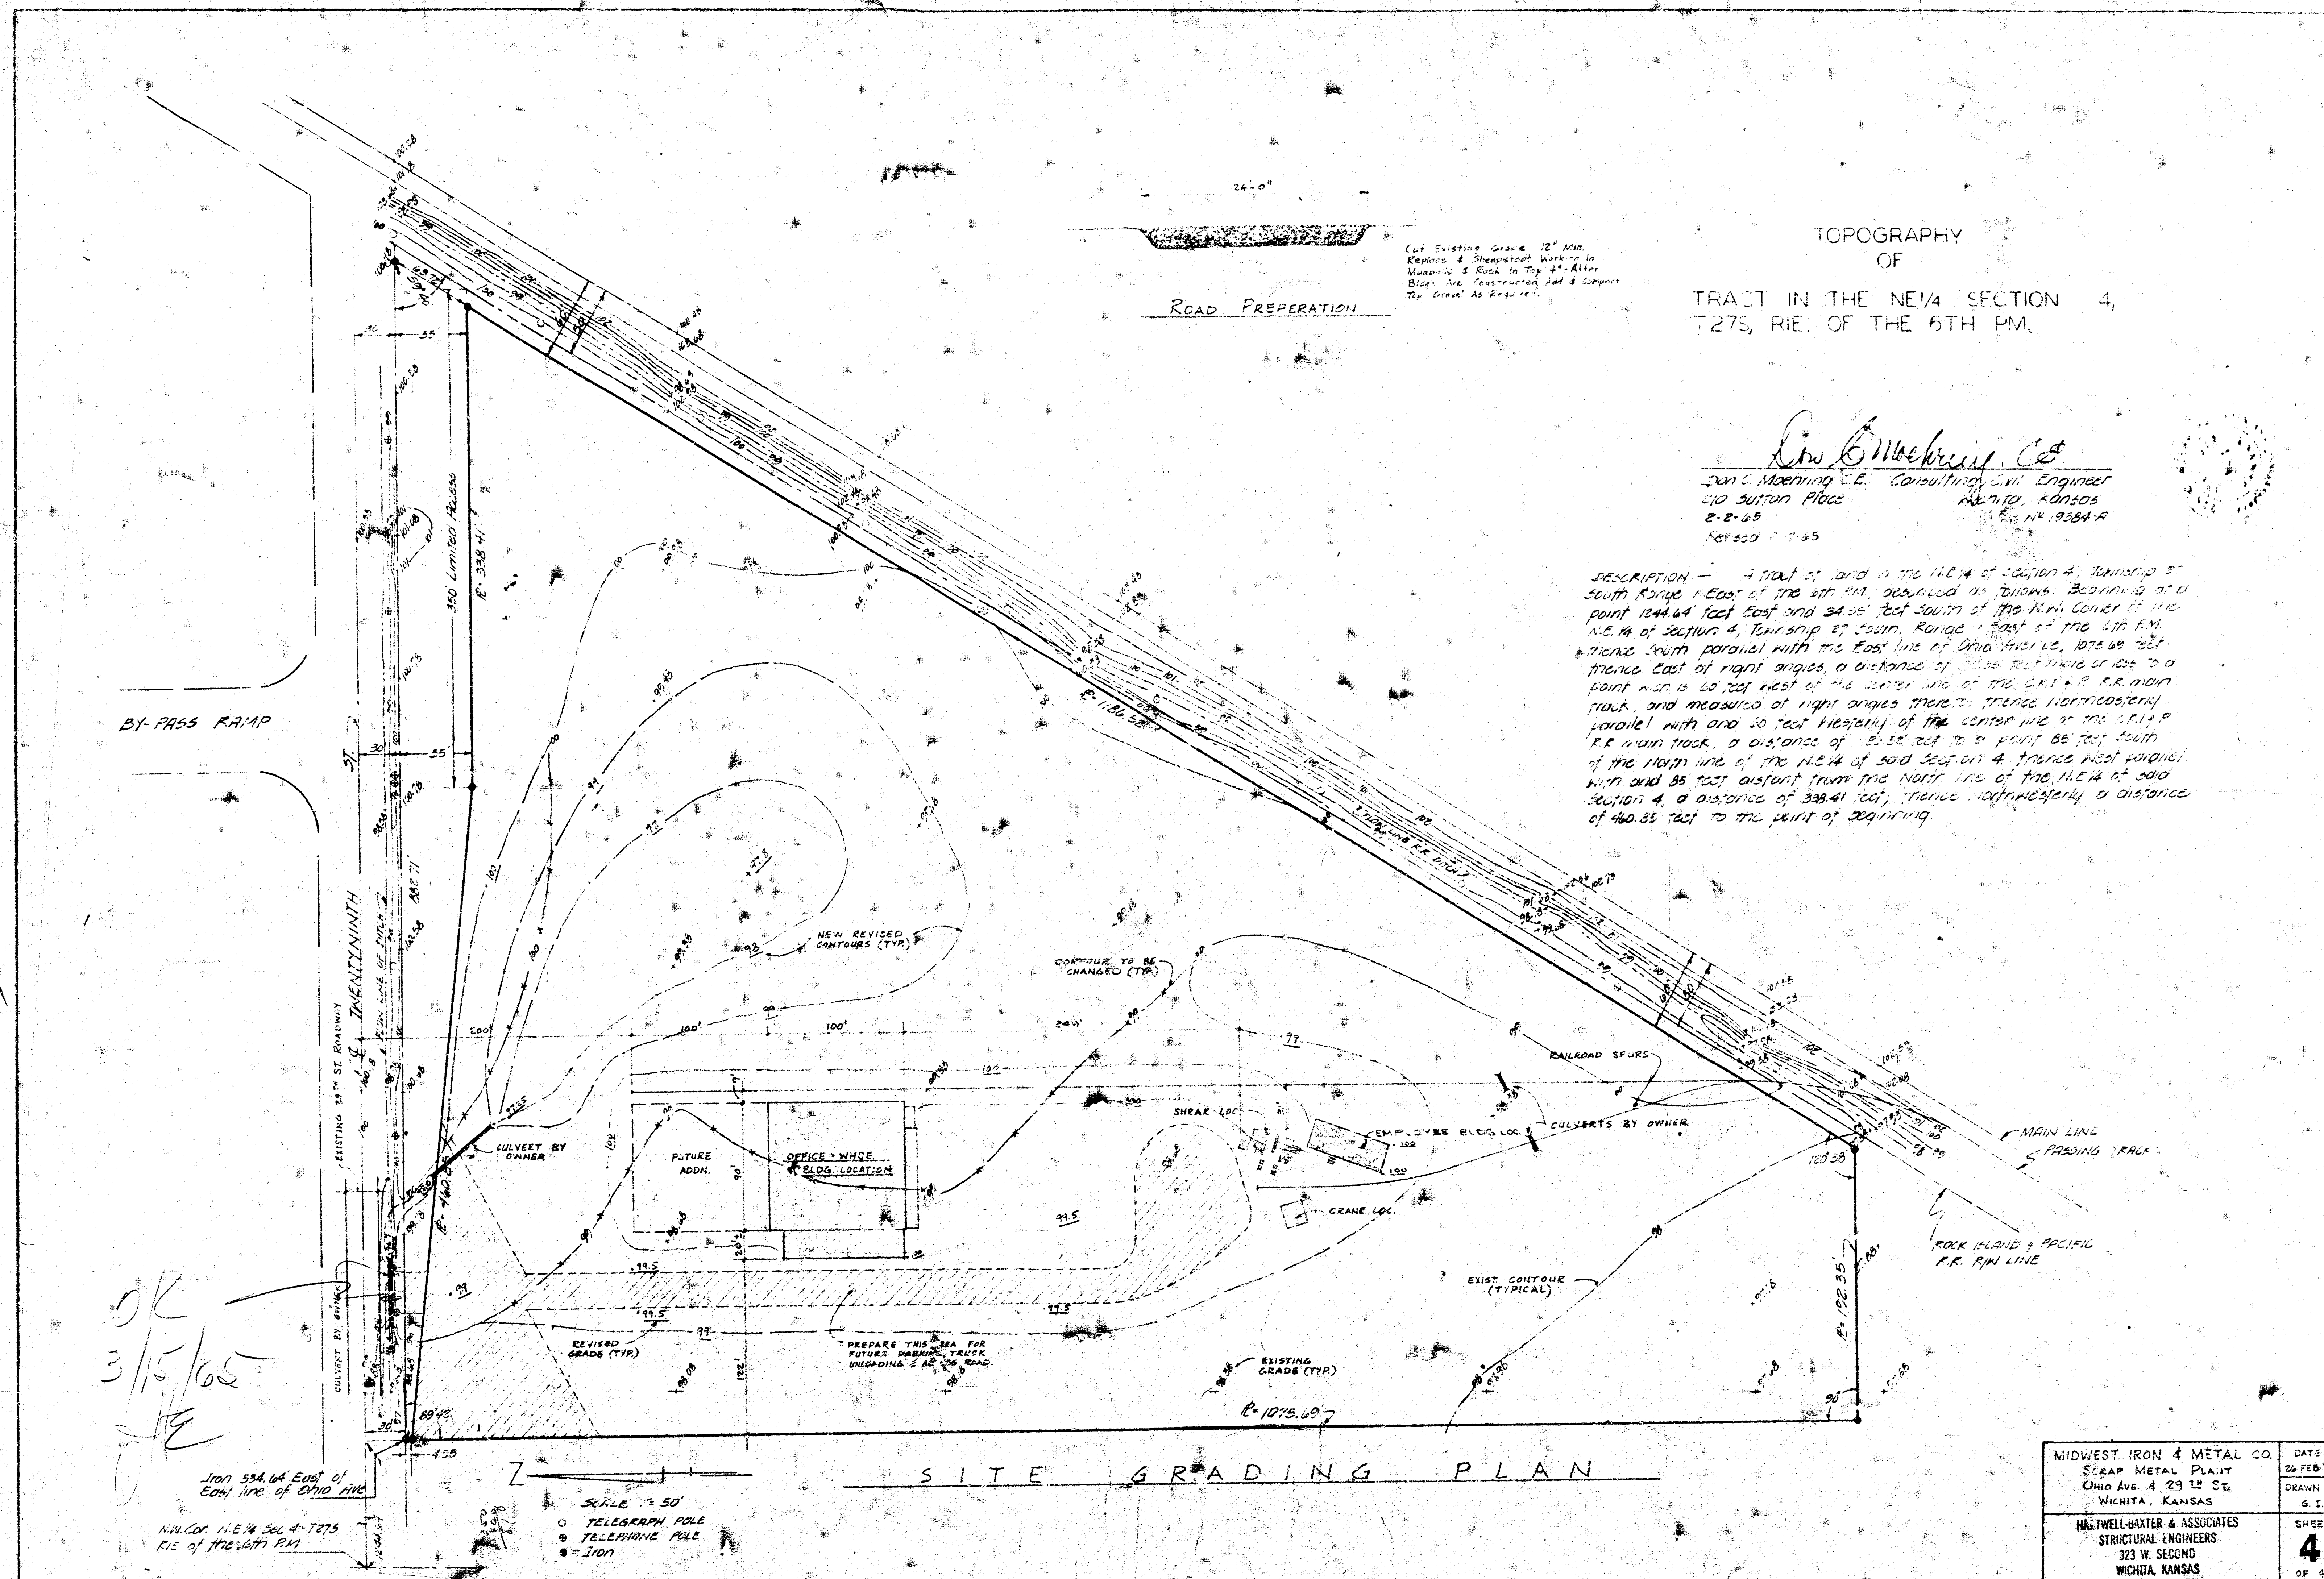

MIDWEST IRON & METAL CO. SCRAP METAL PLANT OHIO AVE. & 29th ST. WICHITA, KANSAS	DATE 24 FEB 65 DRAWN BY G. I.

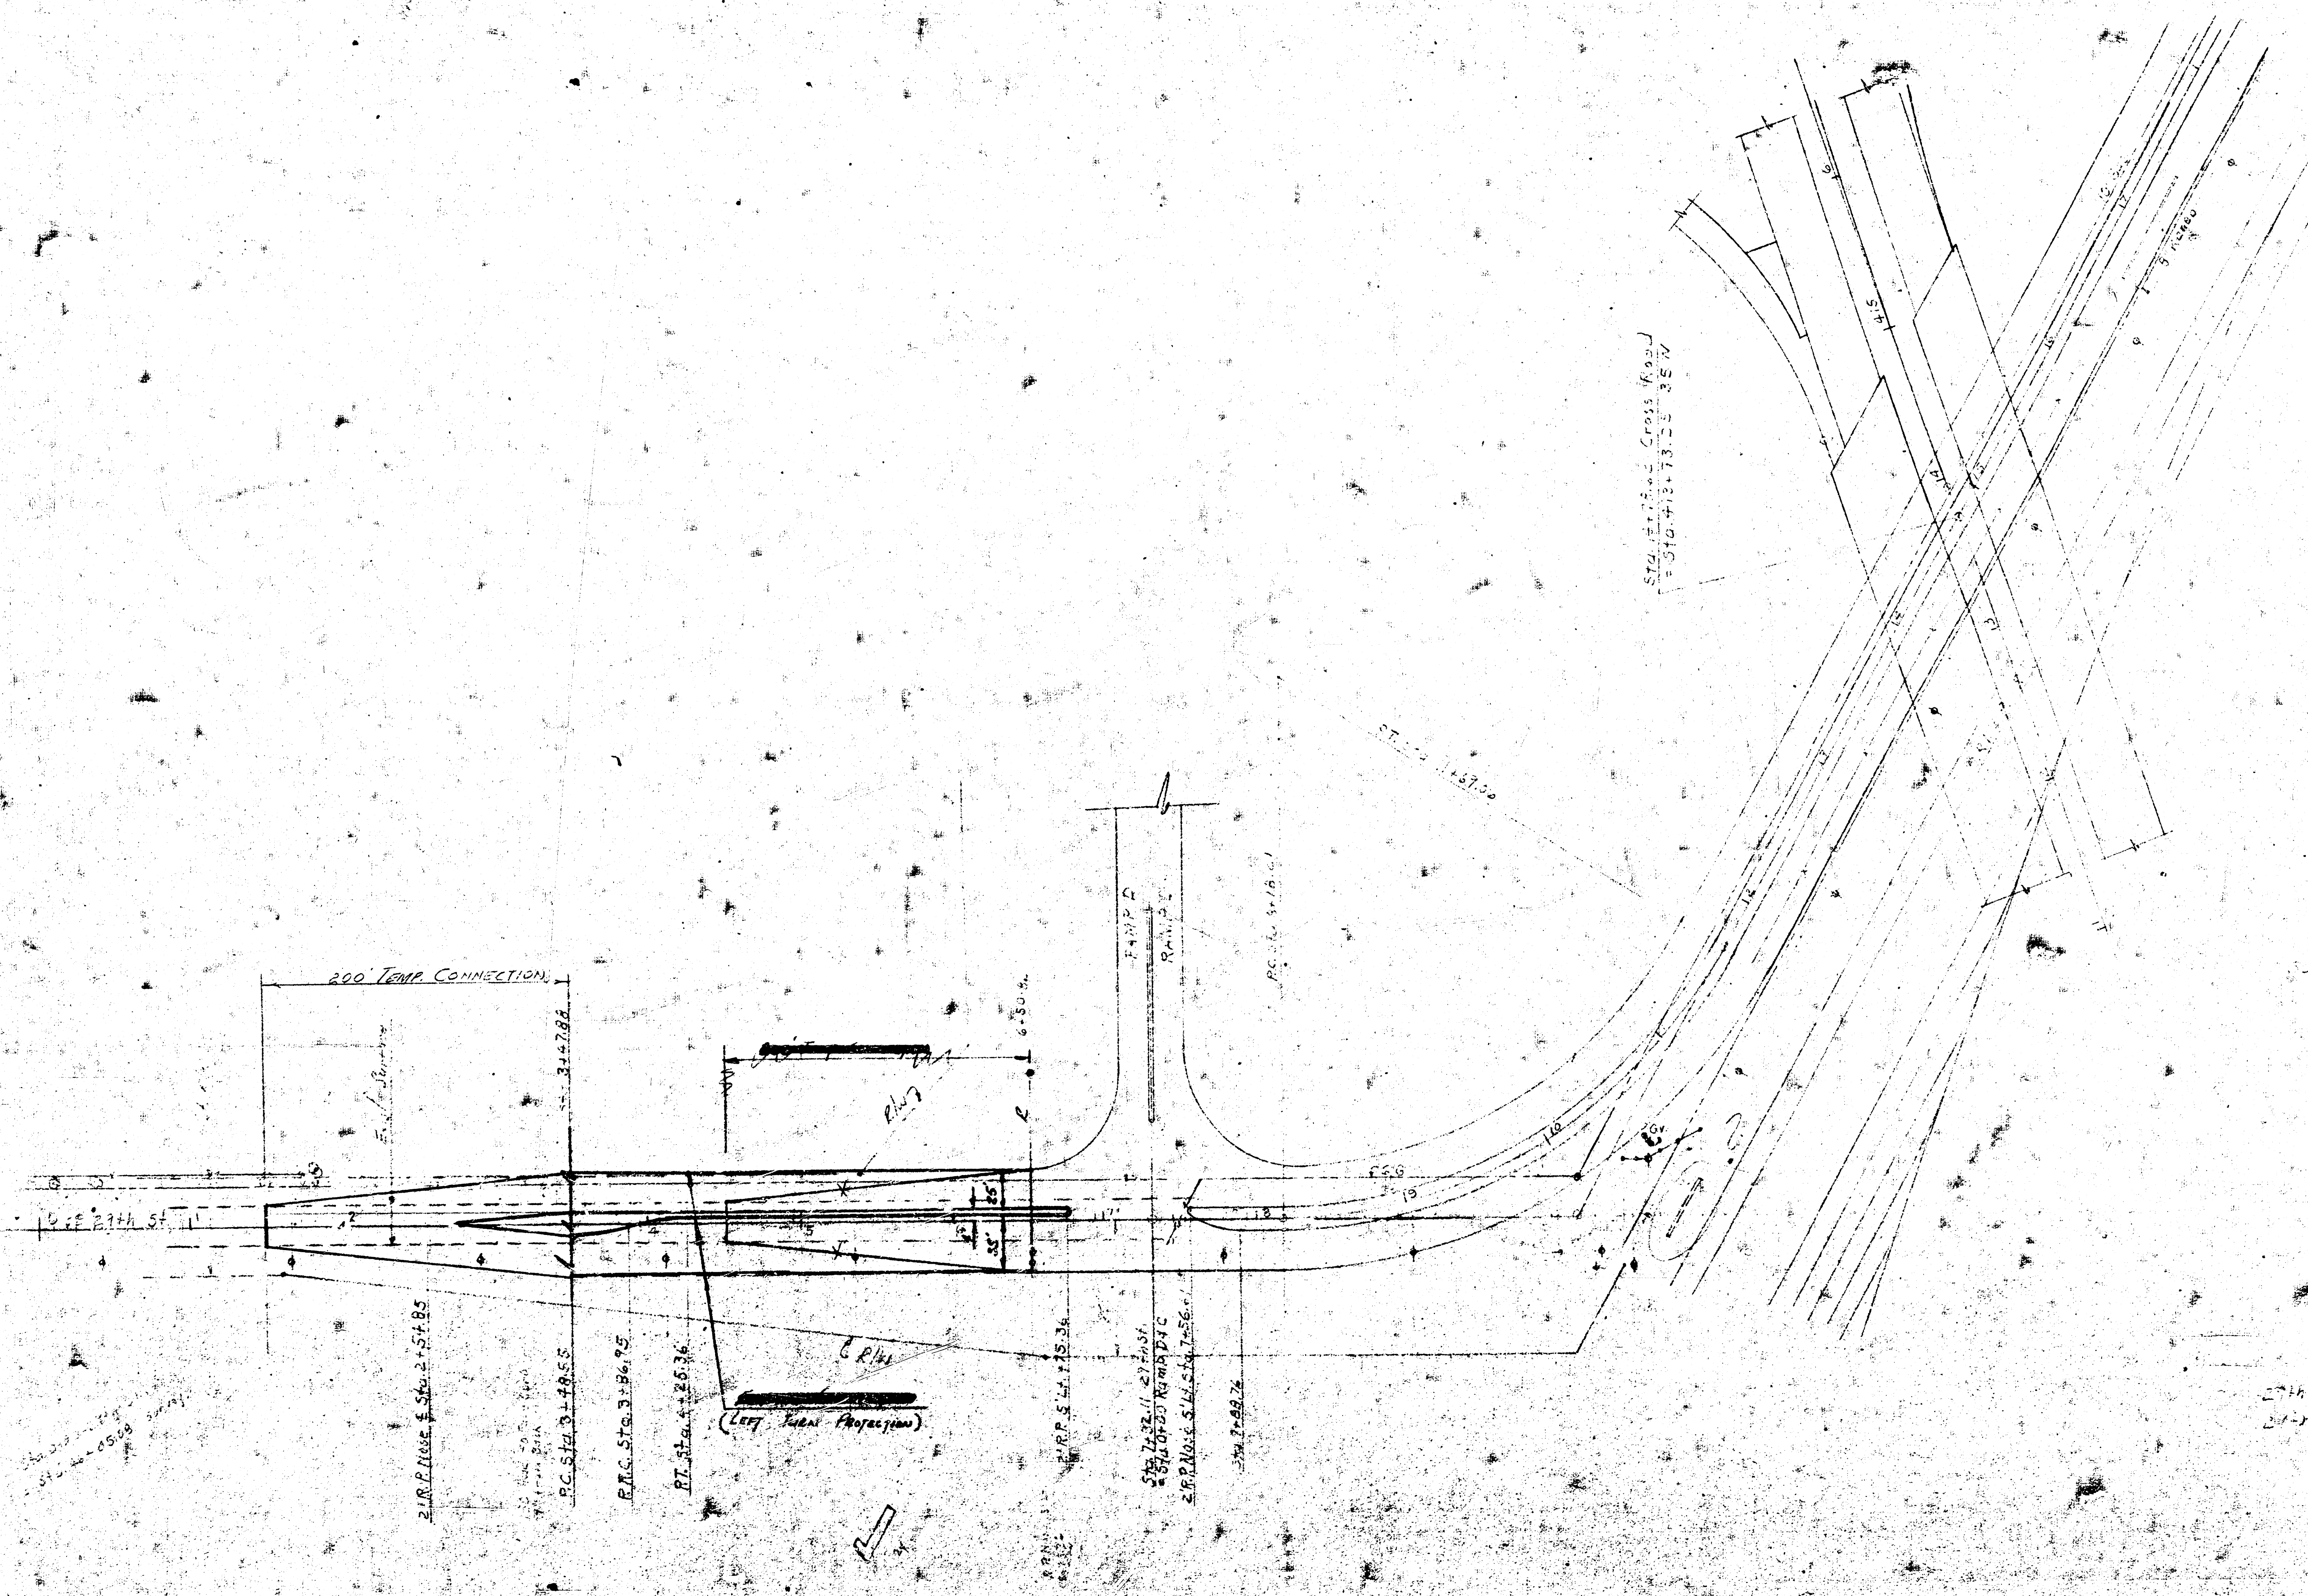

35W-875-35W-1(53)50
Sediment in

27th St. Interchange
27th St.

59-27A