



B. M. 99.51 "M" in Mueller Fire Hydrant NE cor. 29th & Bonn.
Chain E. on E.

NOTICE TO CONTRACTOR:
All entrance pipes are to be disposed of in accordance
with the instructions of the City Dirt Checker.

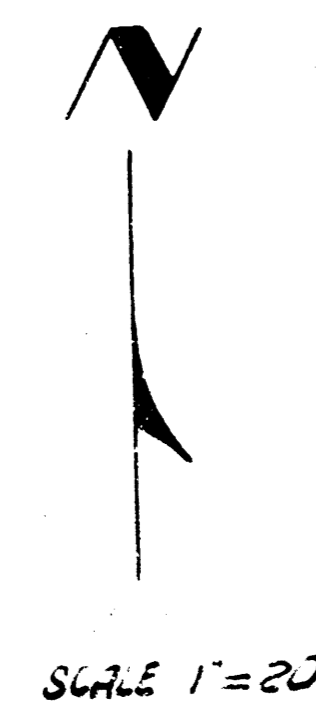

SCALE 1" = 20'

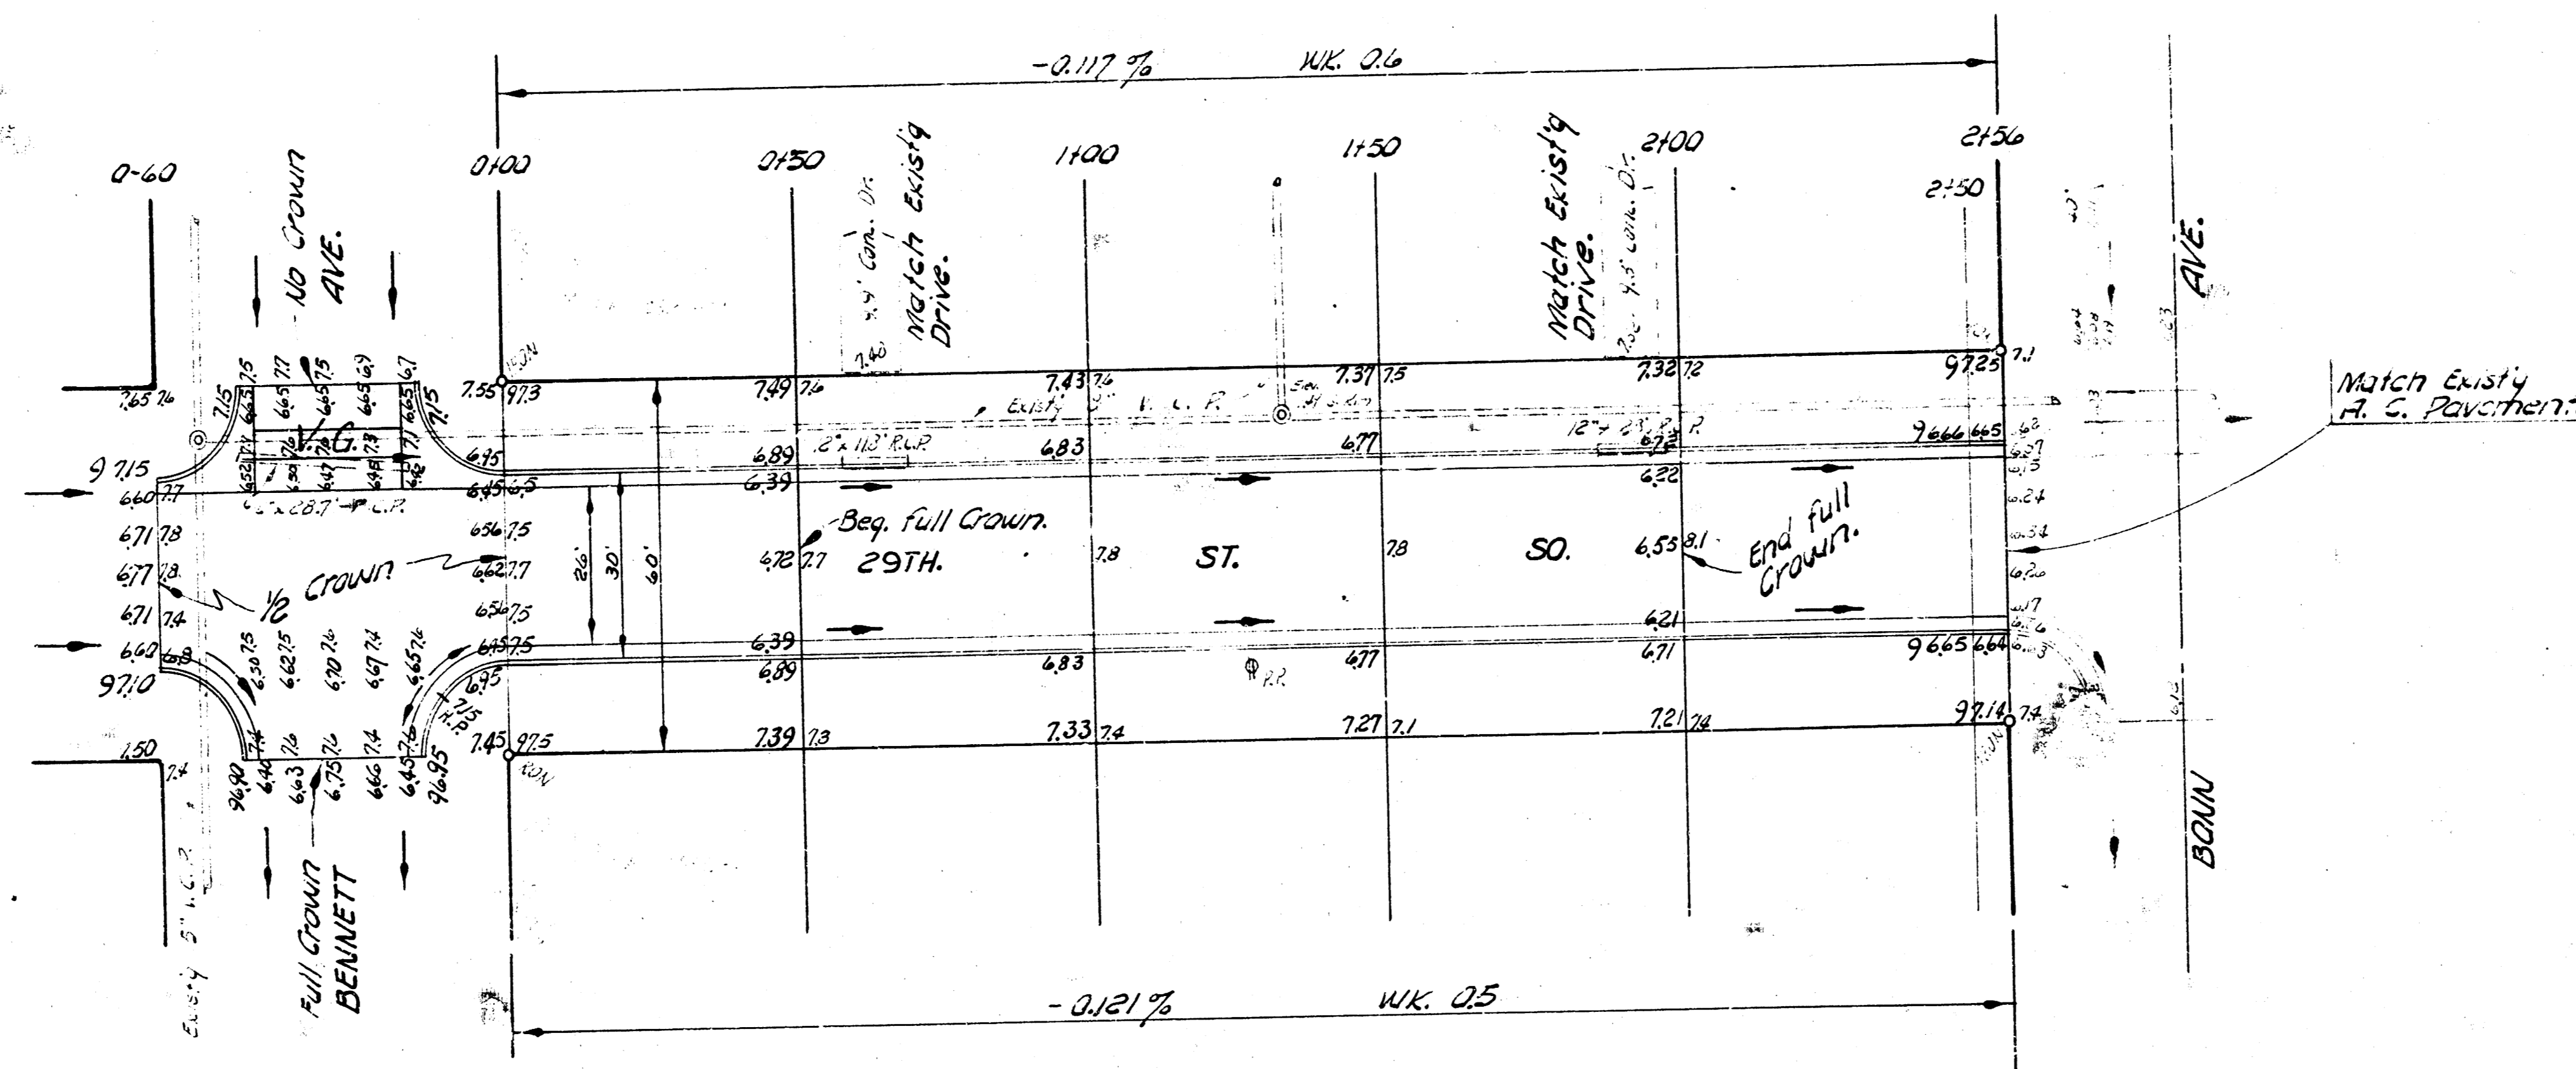

REVISIONS
BY DATE
1. J.E. 10/26/54
2. J.E. 11/10/54
3. J.E. 11/10/54

City Engineer
11/10/54
11/10/54

29TH ST. SO.
NL BENNETT TO NL BONN
26-2-30 A.C
CITY OF WICHITA, KANSAS
B. E. SMITH CITY ENGINEER
OCT. 1954 PROJ. NO. C16-229

