


BM: 97605 Standard SW cor 31st & Meridian
 BM: 9951 "M" in Mueller Fire Hydrant NE cor 29th & Bonn.
 Chaining East on North Property Line.

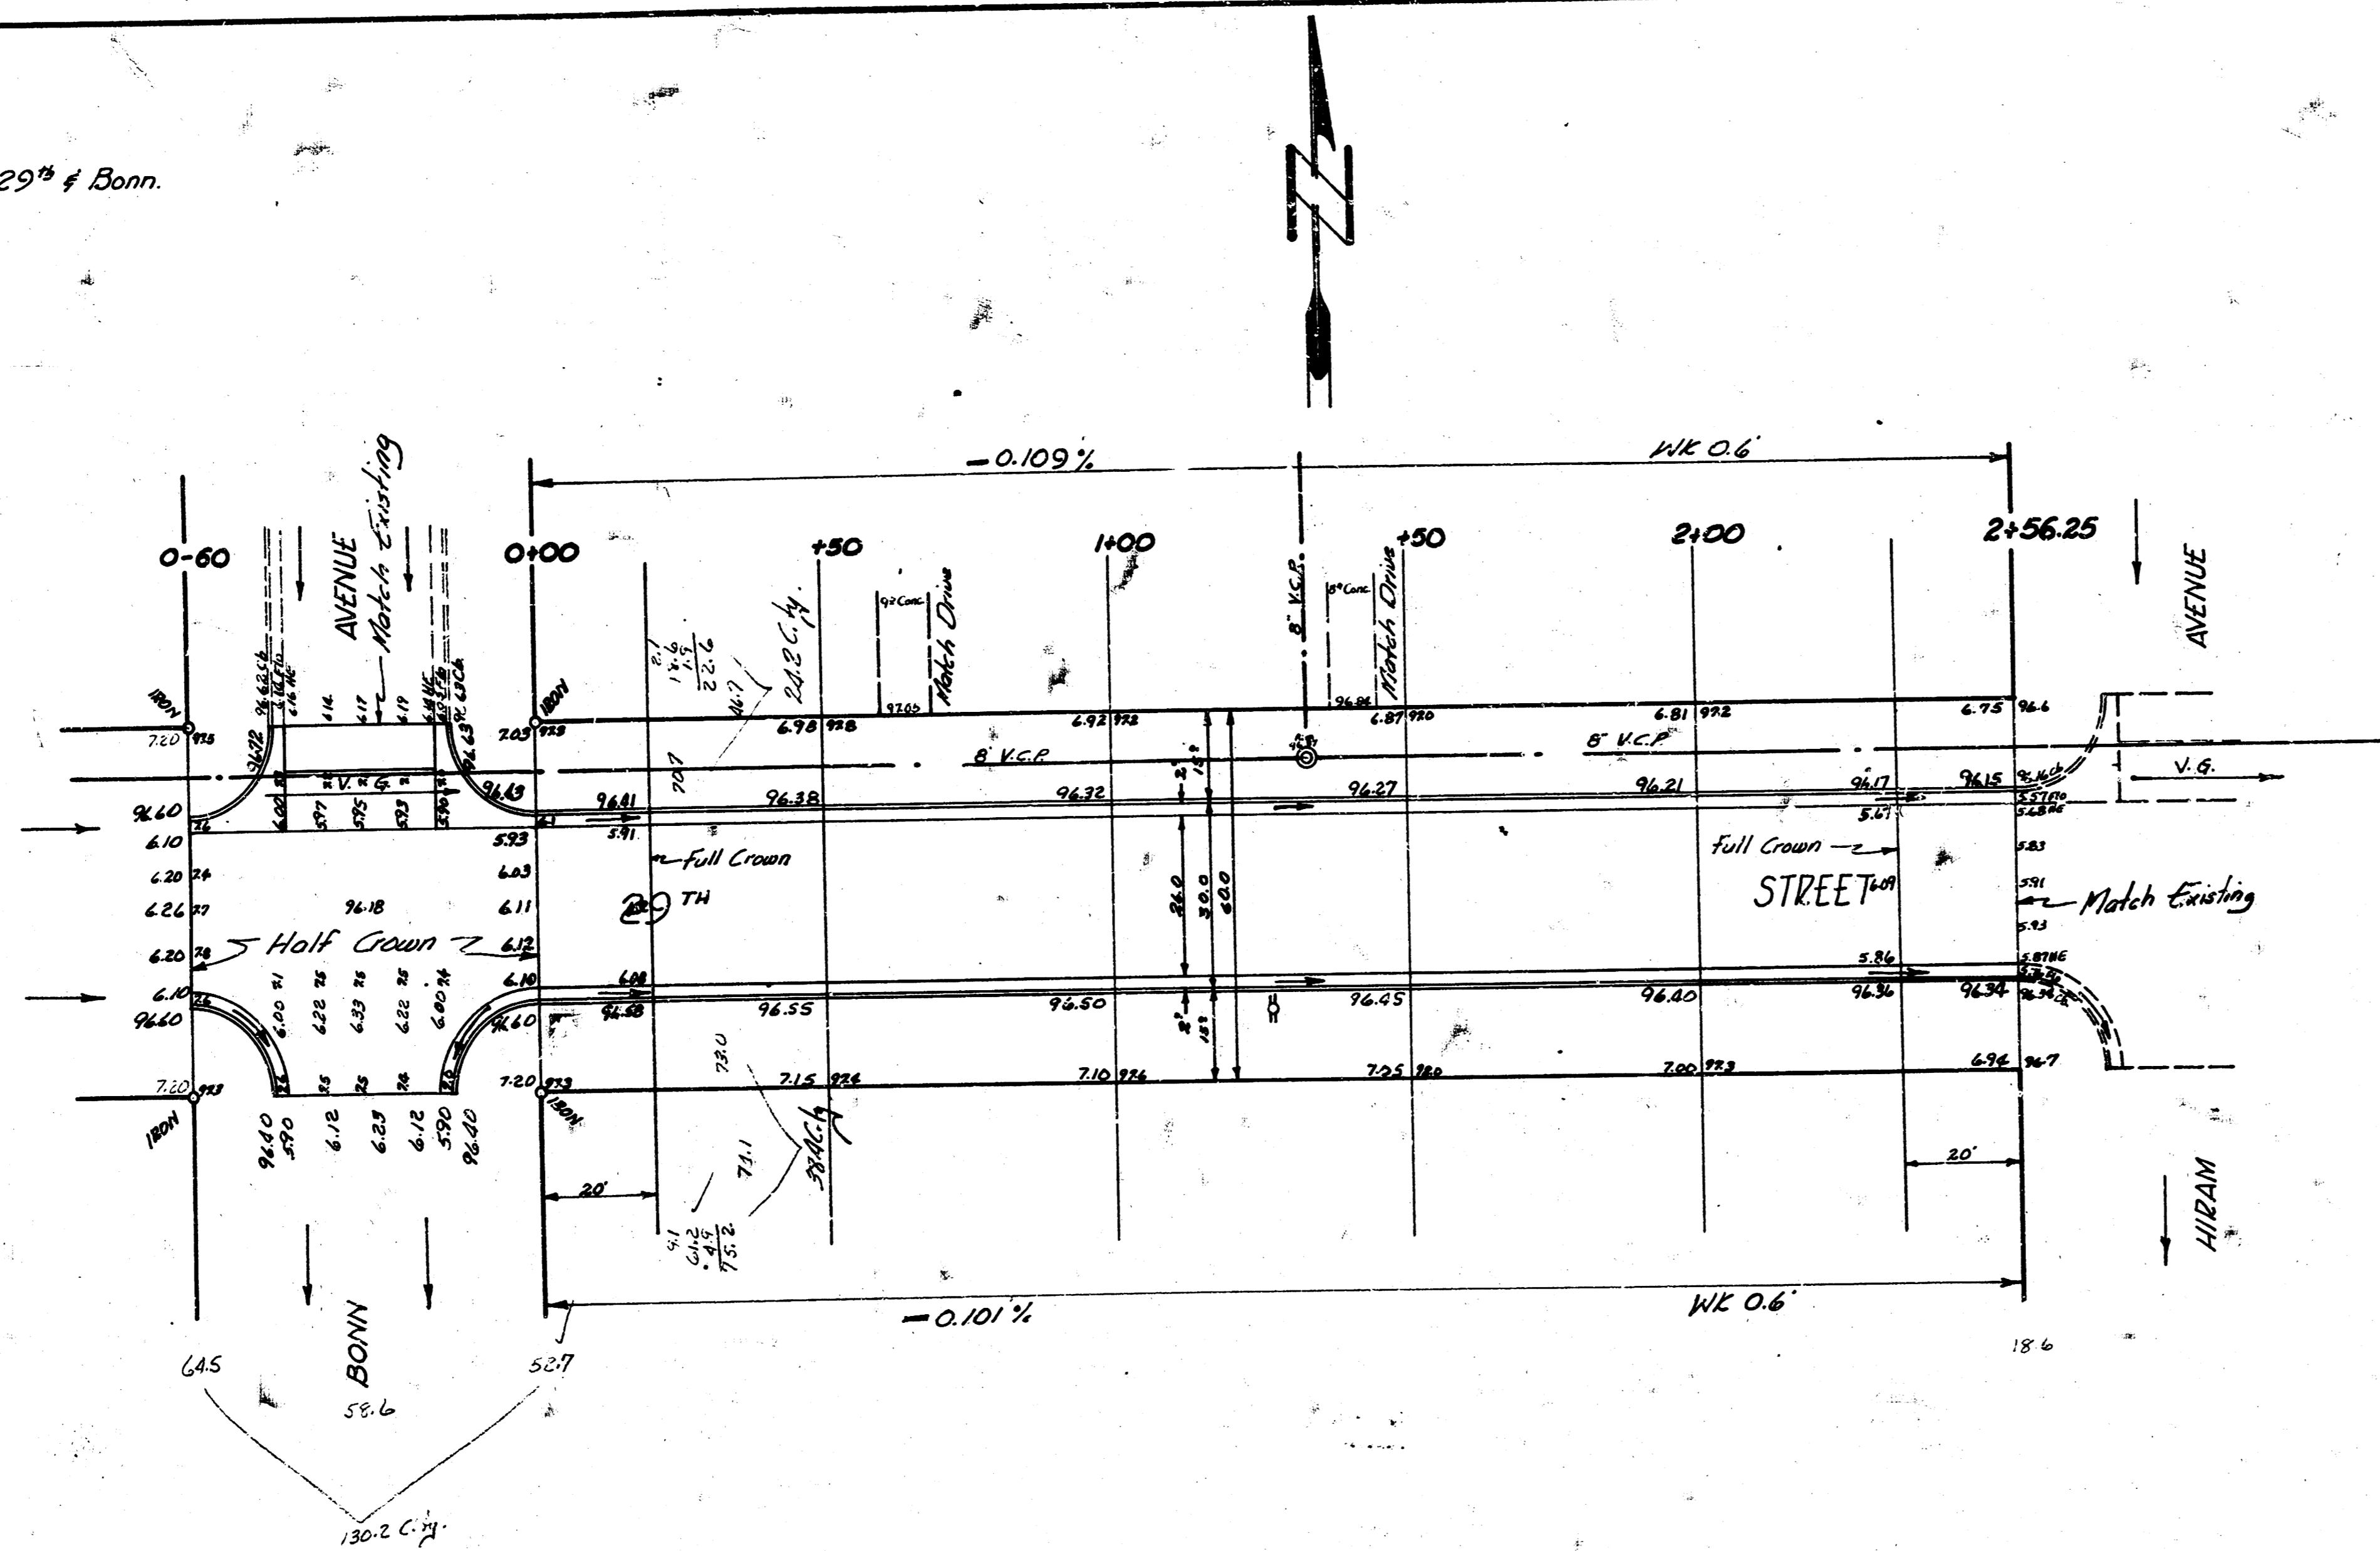

Excavation Totals -

Property -	City -
635.5	192.8
63.5	19.2
174.0	212.0 cu yds.
299.0 cu yds.	

Sheet 1 of 2

29TH STREET SO.
 WL Bonn to WL Hiram
 26-2-30 AC
 CITY OF WICHITA, KANSAS
 B.E. SMITH CITY ENGINEER
 MARCH 1957 PROJ NO C16-230

