


STA. ON S R
 B.M. 5.67 STANDARD N.E. COR. GLENN & 31 ST. S.
 B.M. 99.08 120° SPIKE E.S. 1/4 C. POLE N.W. COR. GLENN & GREENFIELD.



NOTE:
 INTERSECTION AT VINE INCL.
 ON PROJ. NO. C13-282

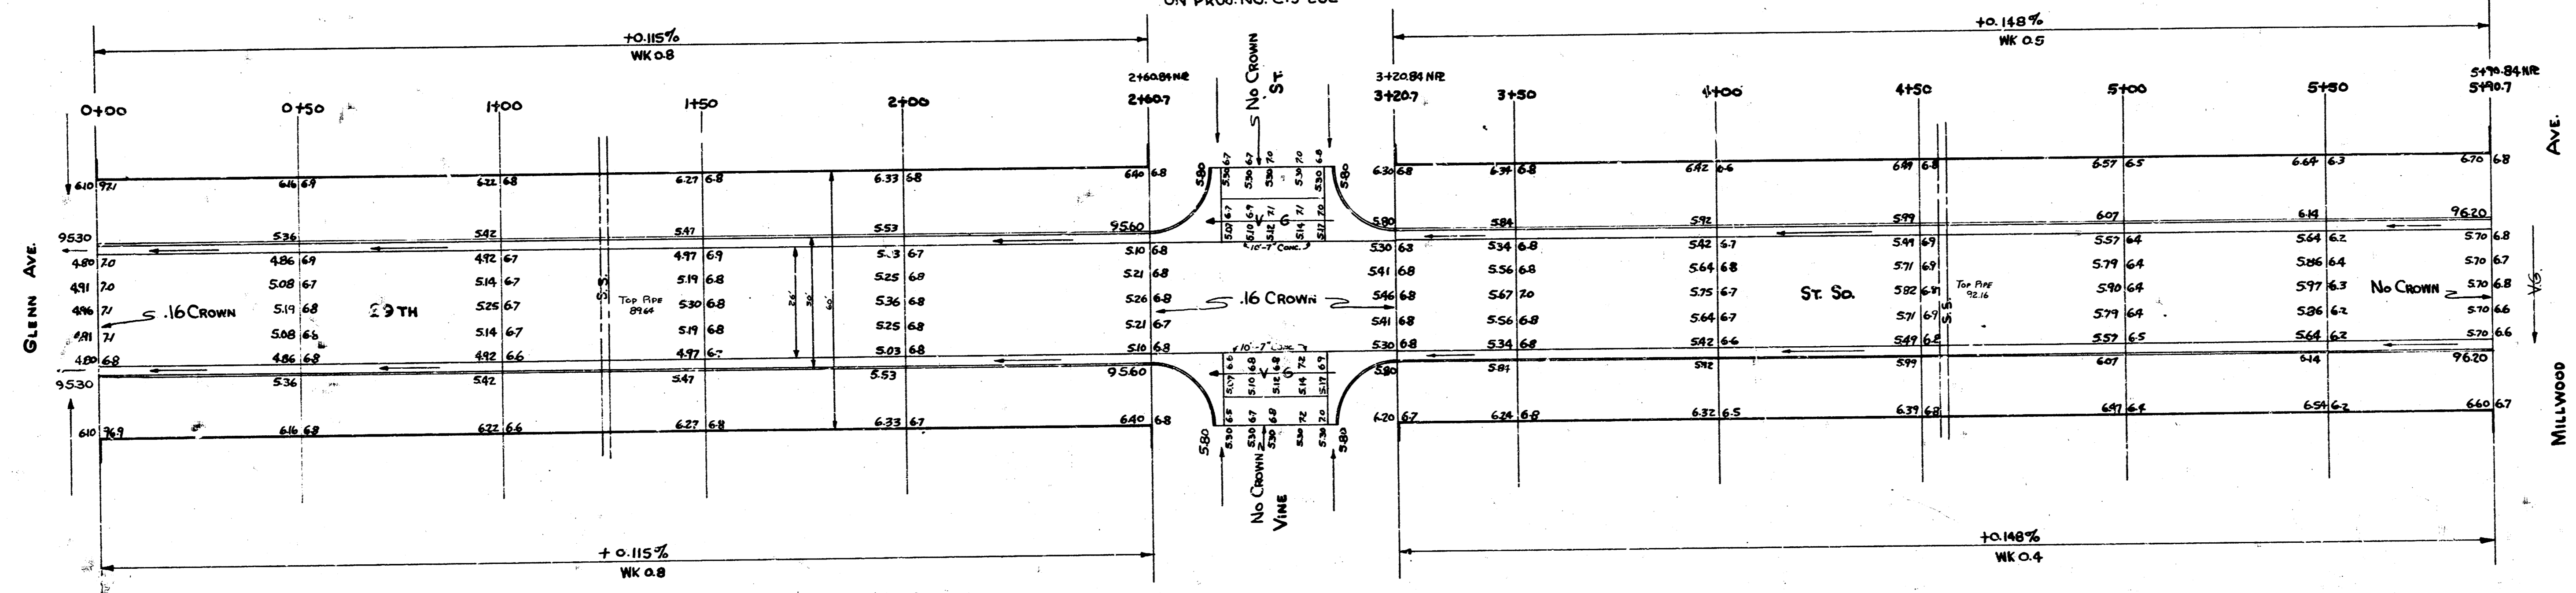

BR copy
 11/15/54
 11/15/54
 11/15/54



29 TH ST S.
 E.L. GLENN TO W.L. MILLWOOD
 26-2-30 A.C.
 CITY OF WICHITA, KANSAS
 B.E. SMITH CITY ENGINEER
 OCT. 1954 PROJ. NO. C13-280