
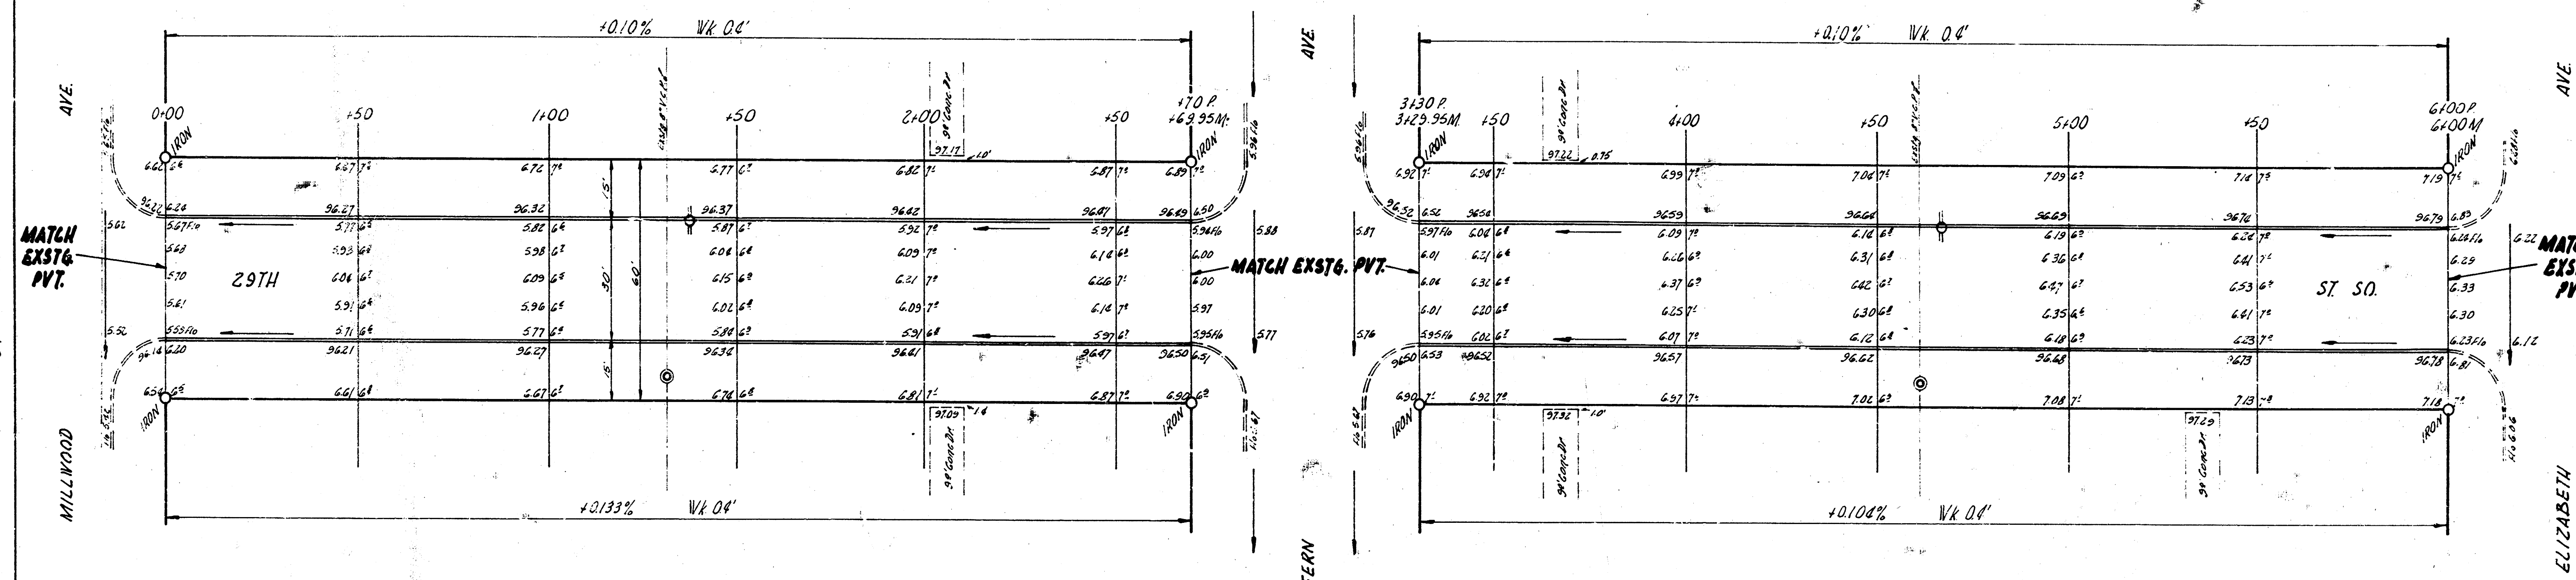


34. 35.455 SE corner conc. pvt. to #1512 W 29th St So.

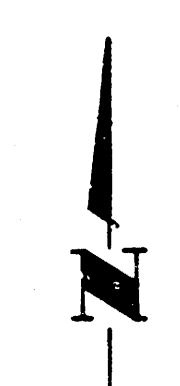

29TH ST SO  
 EL MILLWOOD - W. ELIZABETH  
 30' CONC. CB  
 CITY OF WICHITA, KANS.  
 D.E. SMITH CITY ENGINEER  
 MAY 1956 PROJ. C16-44