




BM: 95.53 RR spike ES T.P. SE cor 30th St. So. Seneca

FIG. 0
 Prop. City
 195.1 0

GRAND TOTAL ETC

PROP.	CITY
105.1	109.4
117.1	123.3
144.2	272.9
163.5	410.76
350.6	322.2
103.2	
12.2	am. yds.

Construct approx.
 Hook-up

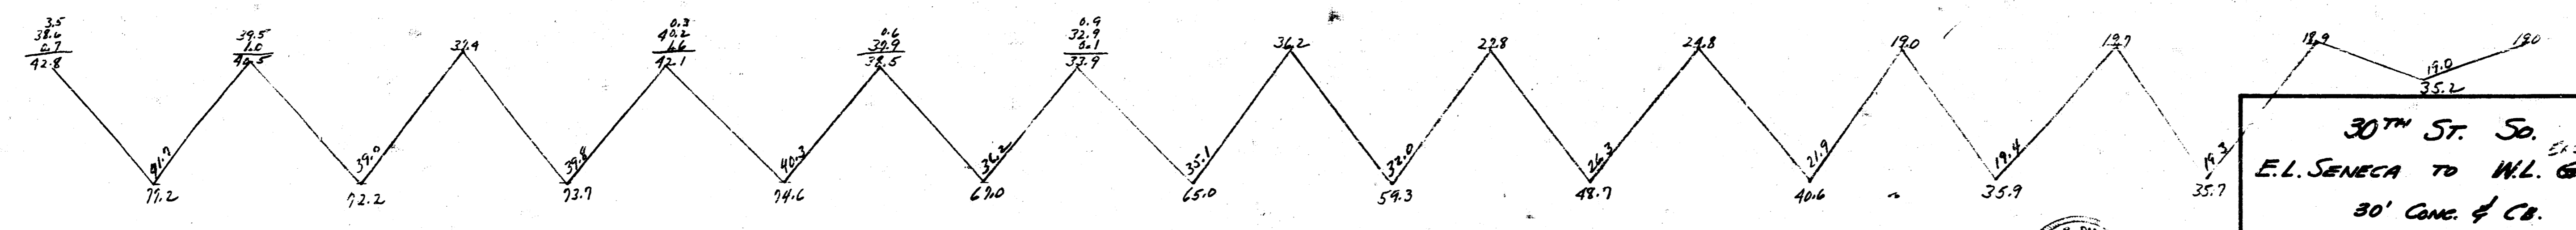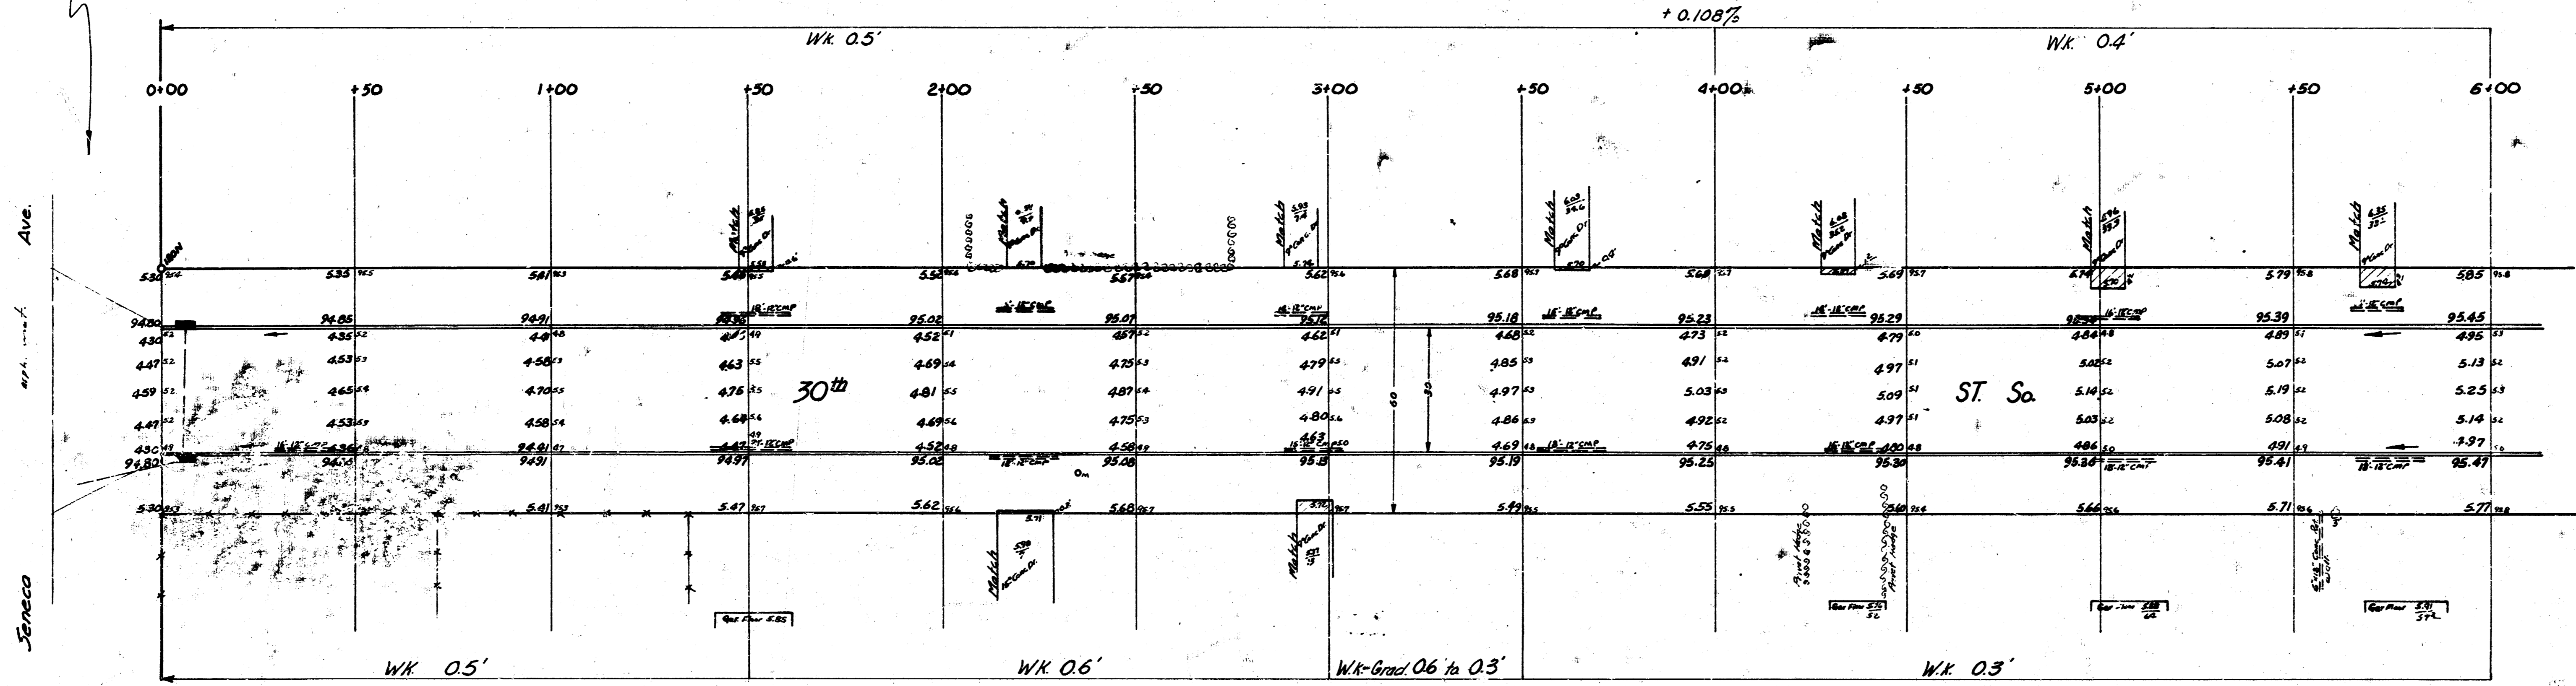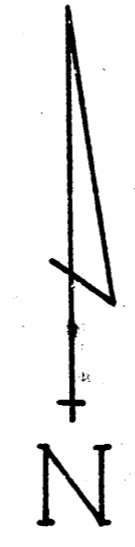

Survey Young BN 1937
 from
 Seneca
 City

30th ST. So.
 E.L. SENECA TO W.L. GOOD
 30' CONC. & CB.
 CITY OF WICHITA, KANSAS
 B.E. SMITH - CITY ENGINEER
 OCT., 1956 PROJ. C15-199



1/4

