



11-17
 Wm. J. J. D-1
 Wm. J. J. D-1
 Wm. J. J. D-1

BM 16171 "a" Cut in Top E. Curb Davidson @ N. 31st St. So.
 Base Line = Center Line (90' & of N. R/W line Does Not Turn)

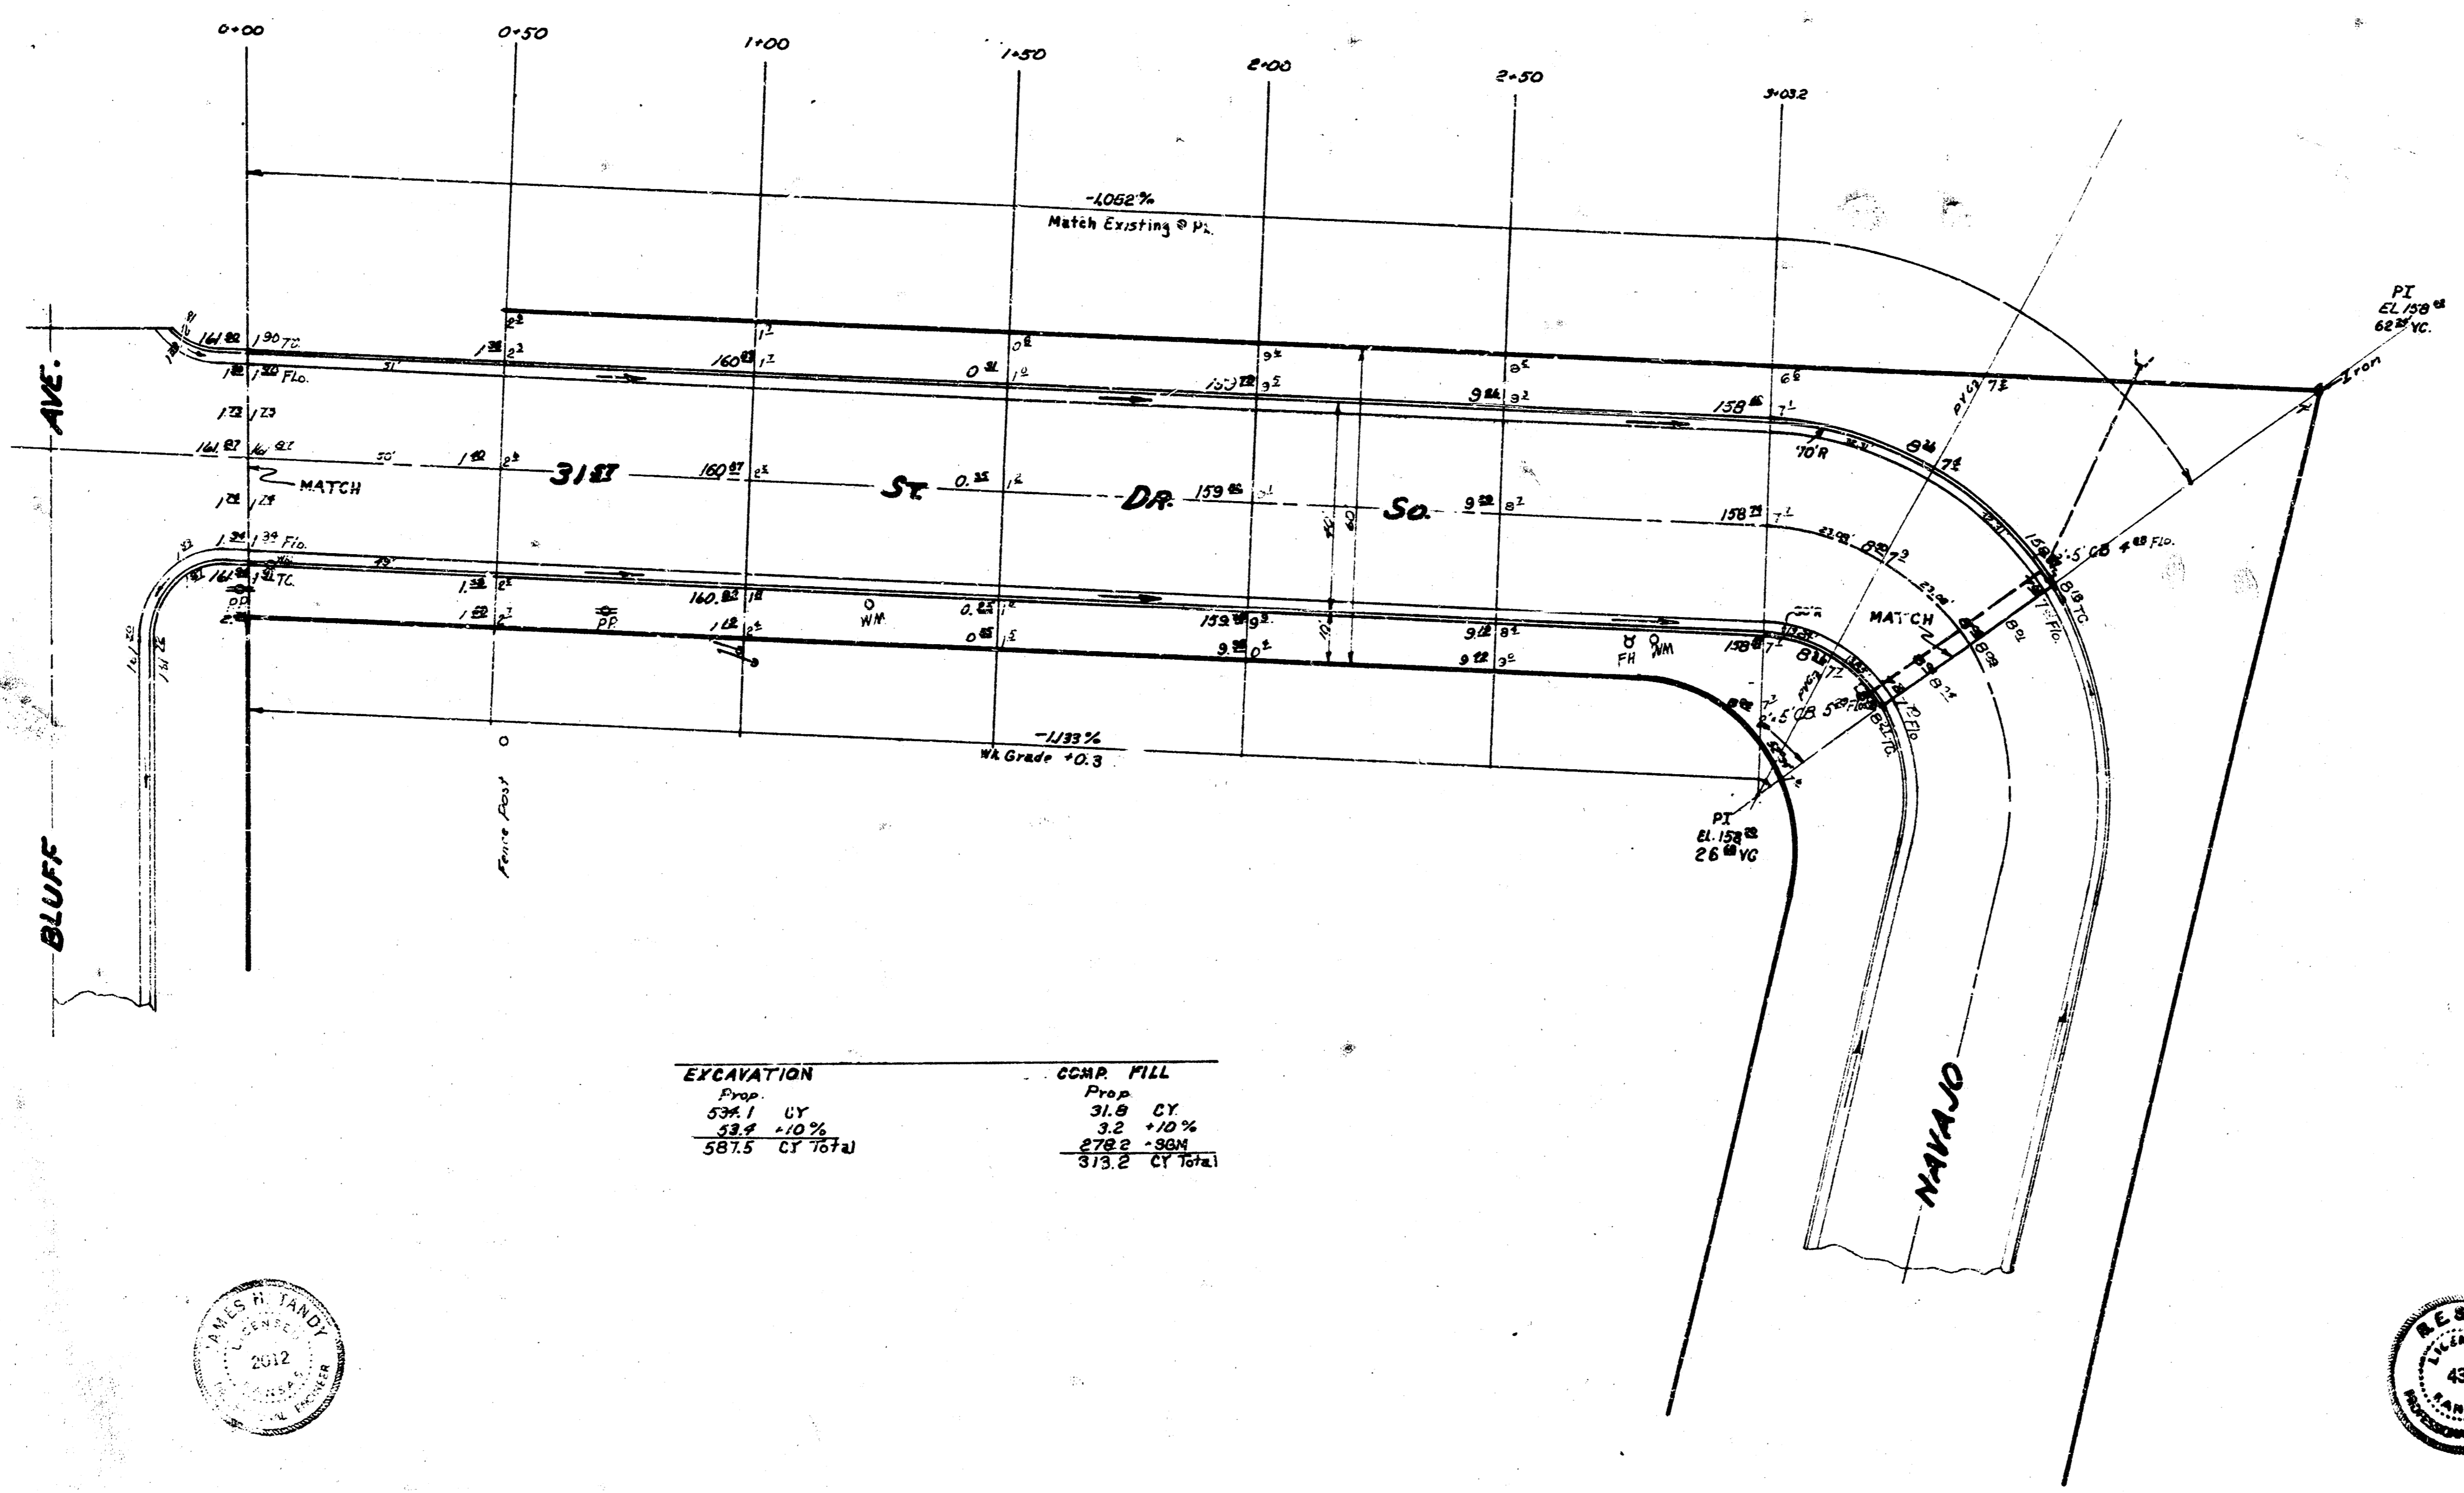

EXCAVATION		COMP. FILL	
Prop.	Comp.	Prop.	Comp.
534.1	UY	31.8	CY
534.1	+10%	3.2	+10%
587.5	CY Total	35.0	CY Total

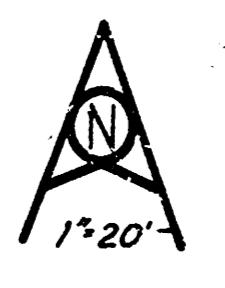

31st ST. DR. SO.
 EL. BLUFF AVE TO EL. NAVAJO LN
 36'-2'-10" ASPHALTIC CONCRETE
 B.E. SMITH CITY ENGINEER
 CITY OF WICHITA, KANSAS
 Proj. No. C13-2 DATE May 1969

353
 46