




MERIDIAN DECEL. LANE STEEL PATTERN

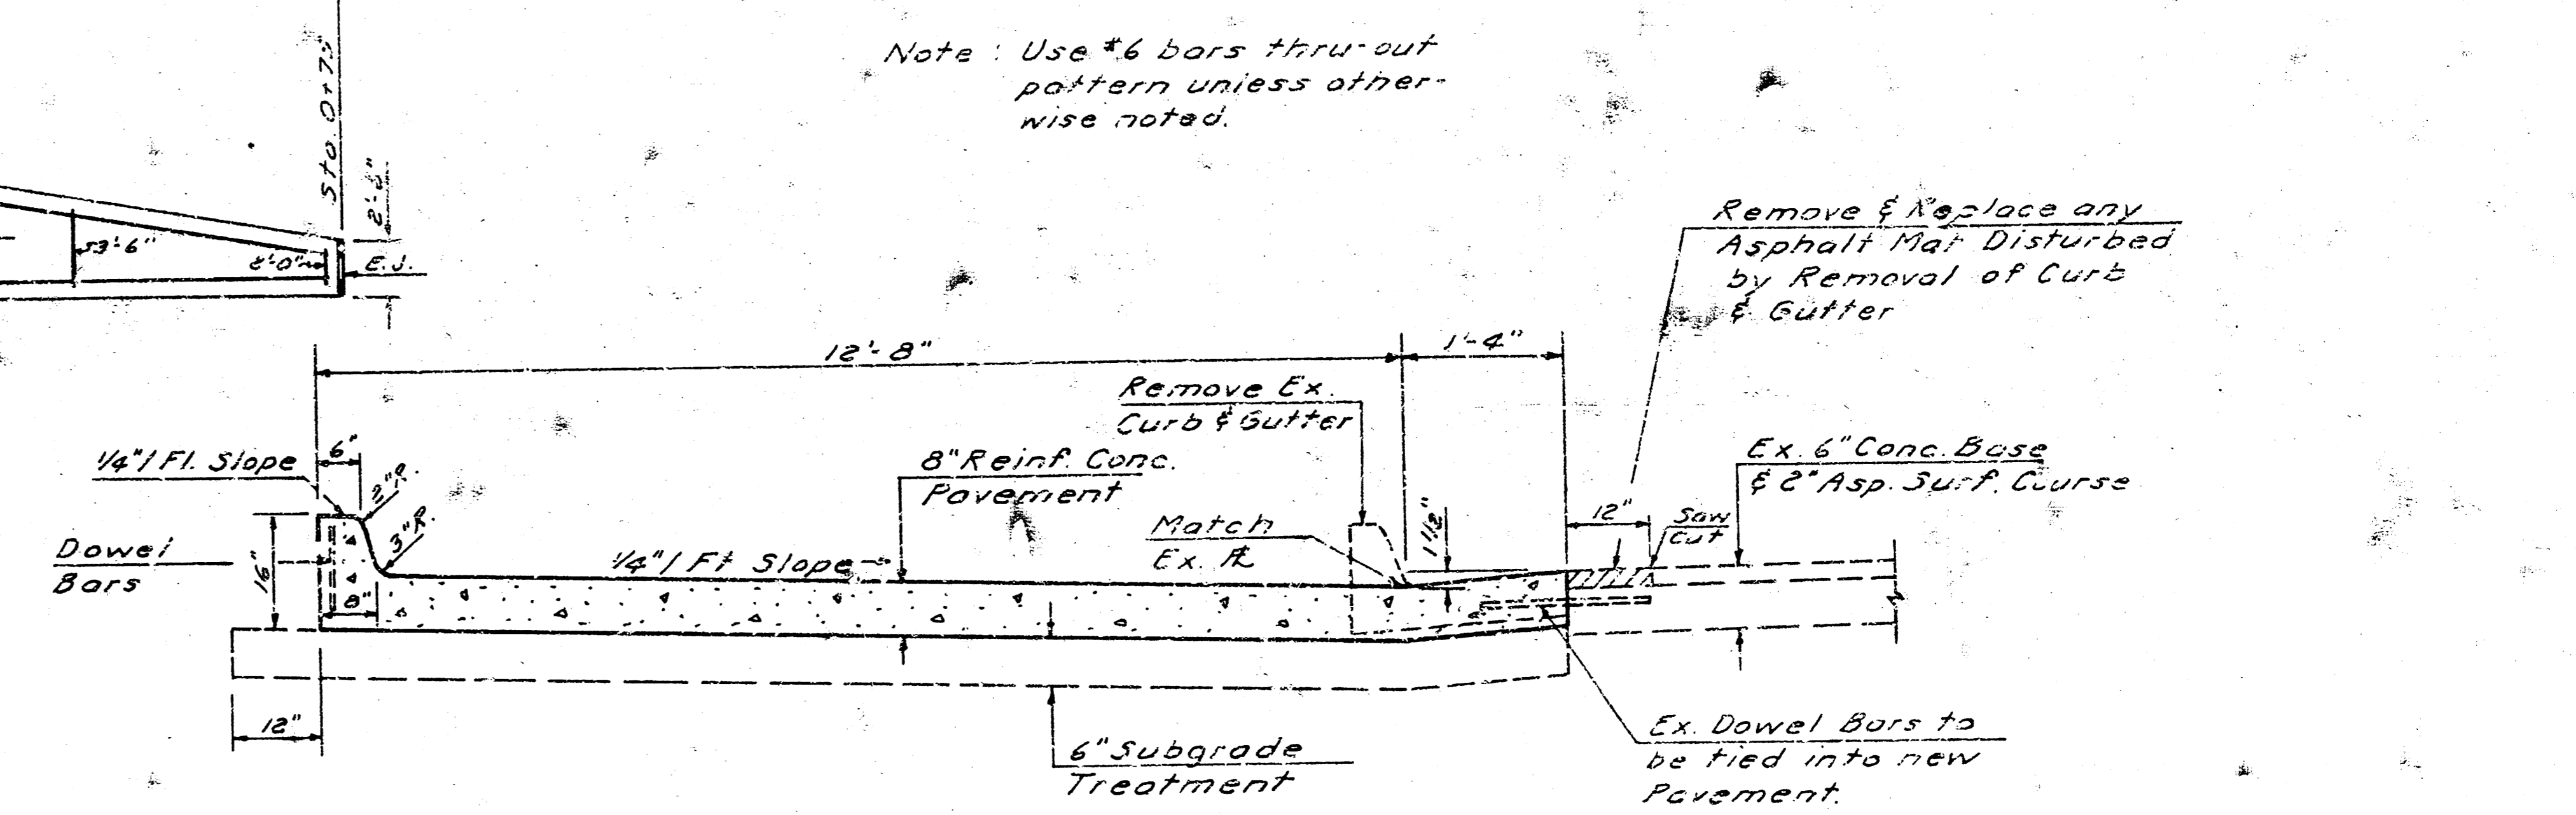



SECTION A-A

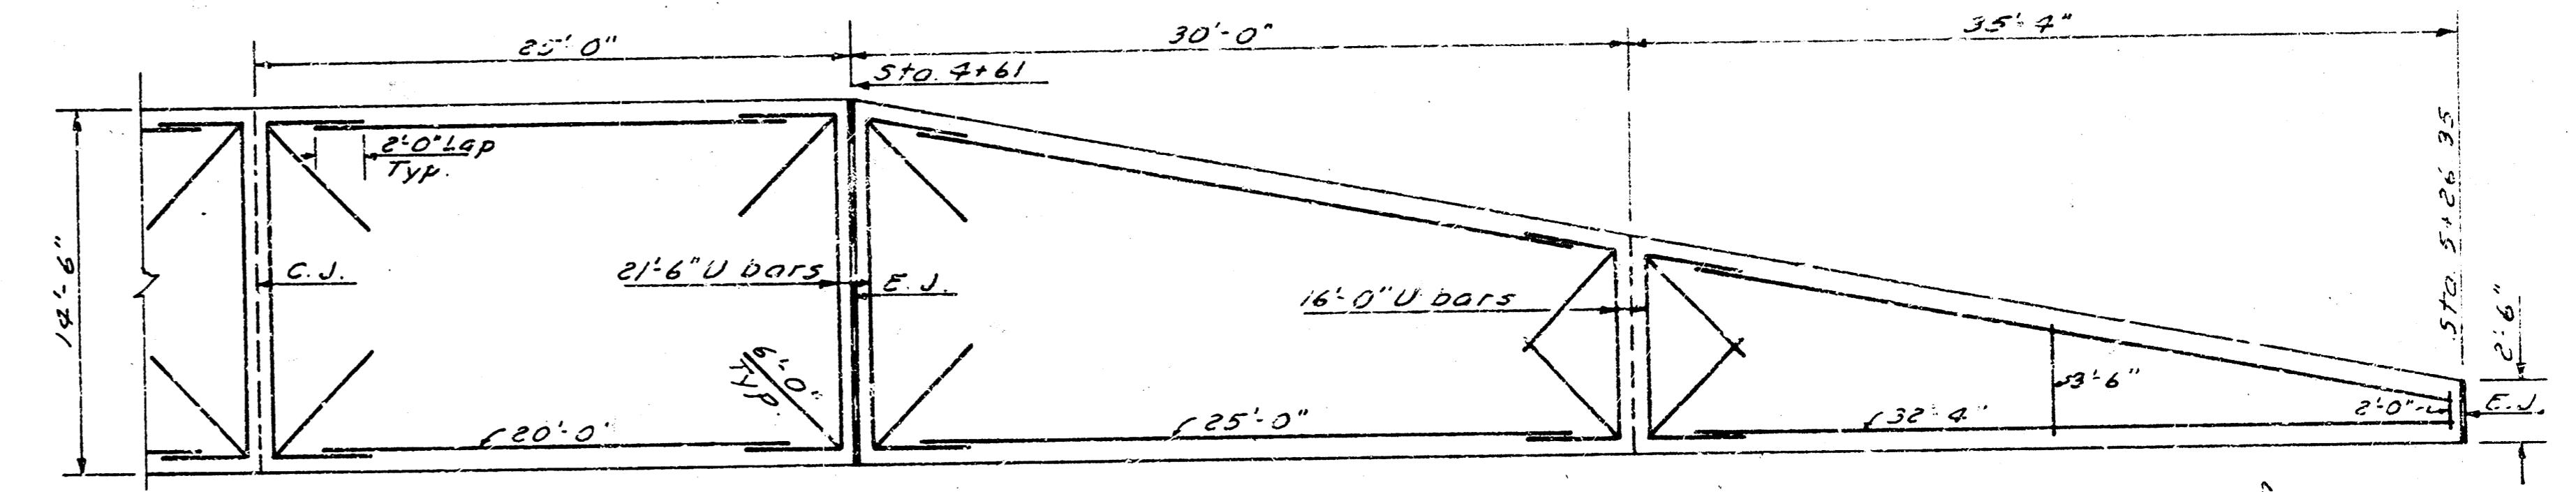

31ST DECEL. LANE STEEL PATTERN

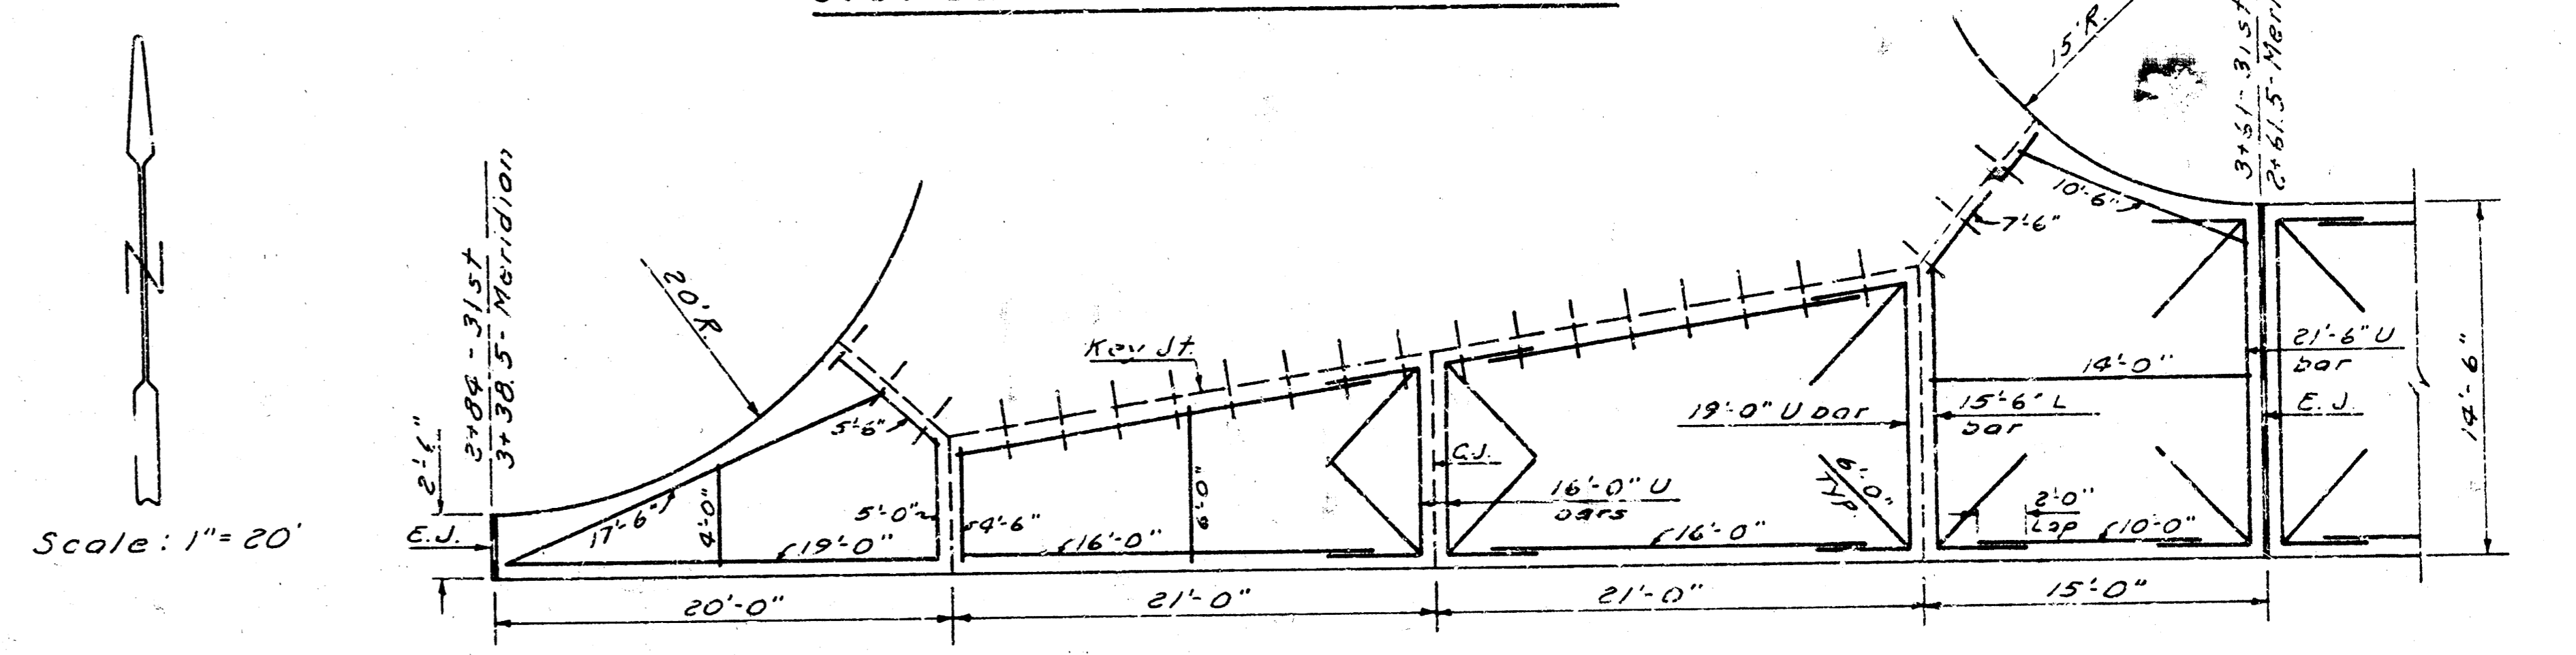

ENTRANCES STEEL PATTERN

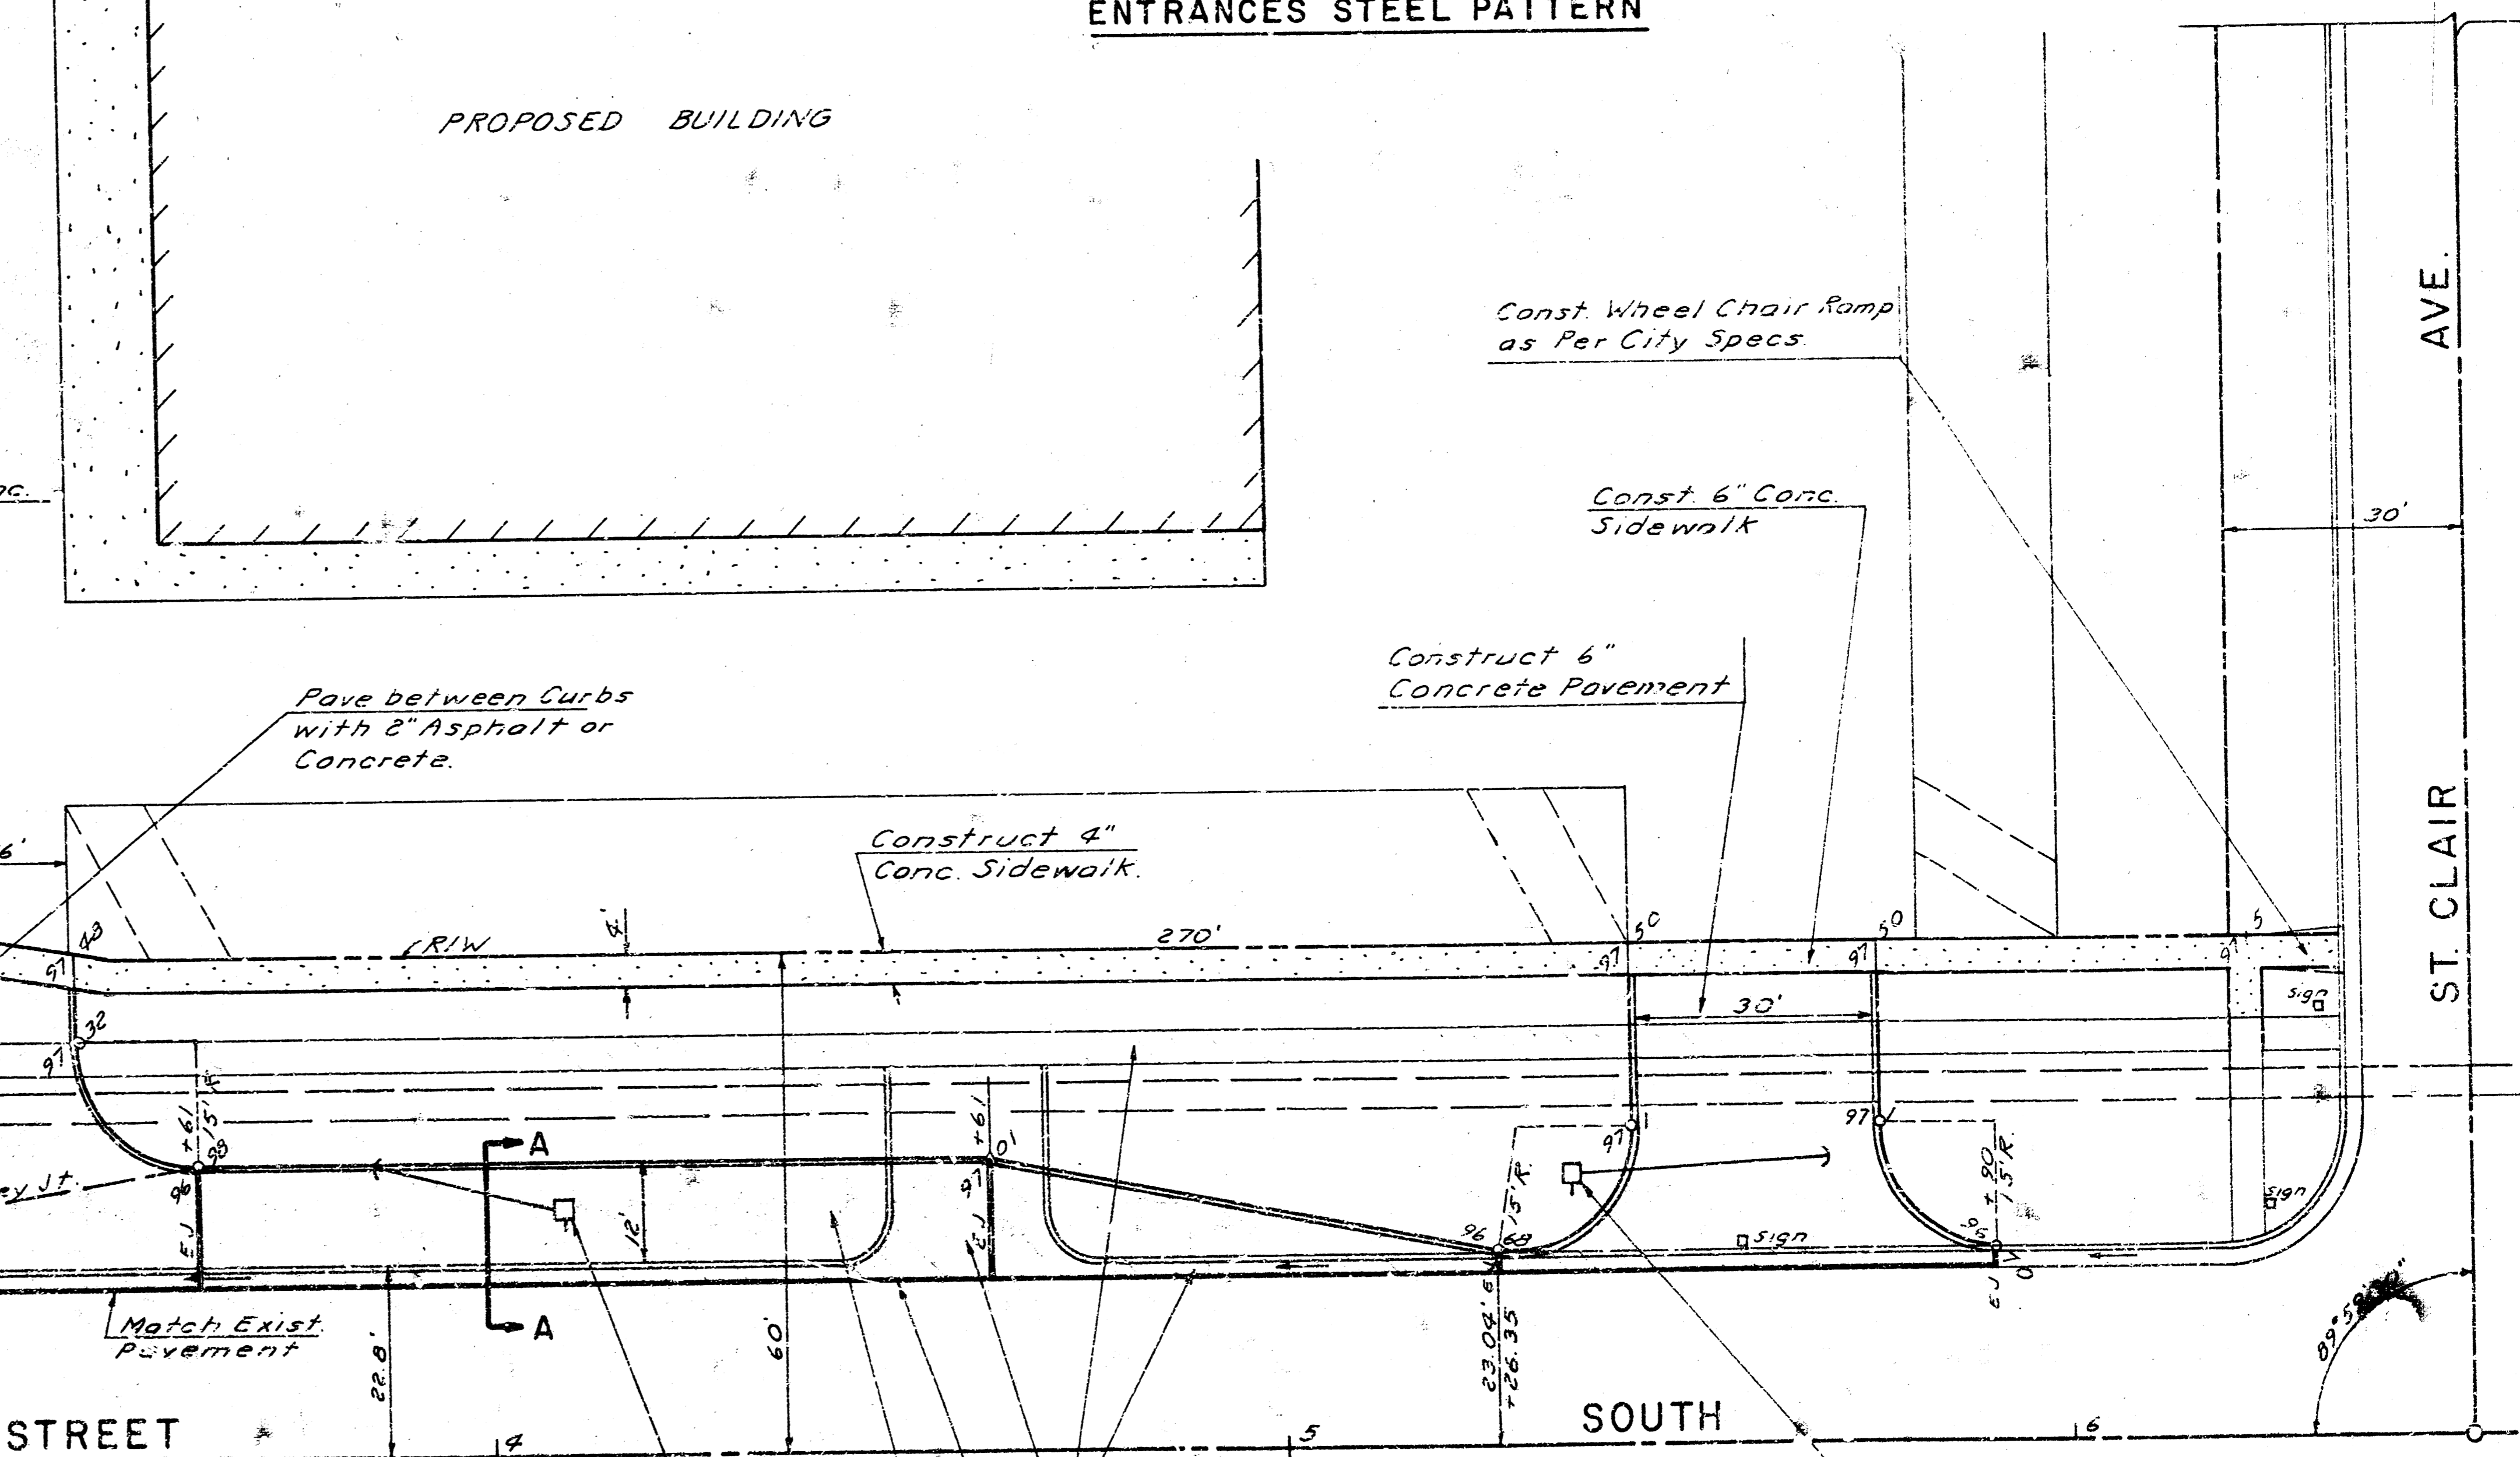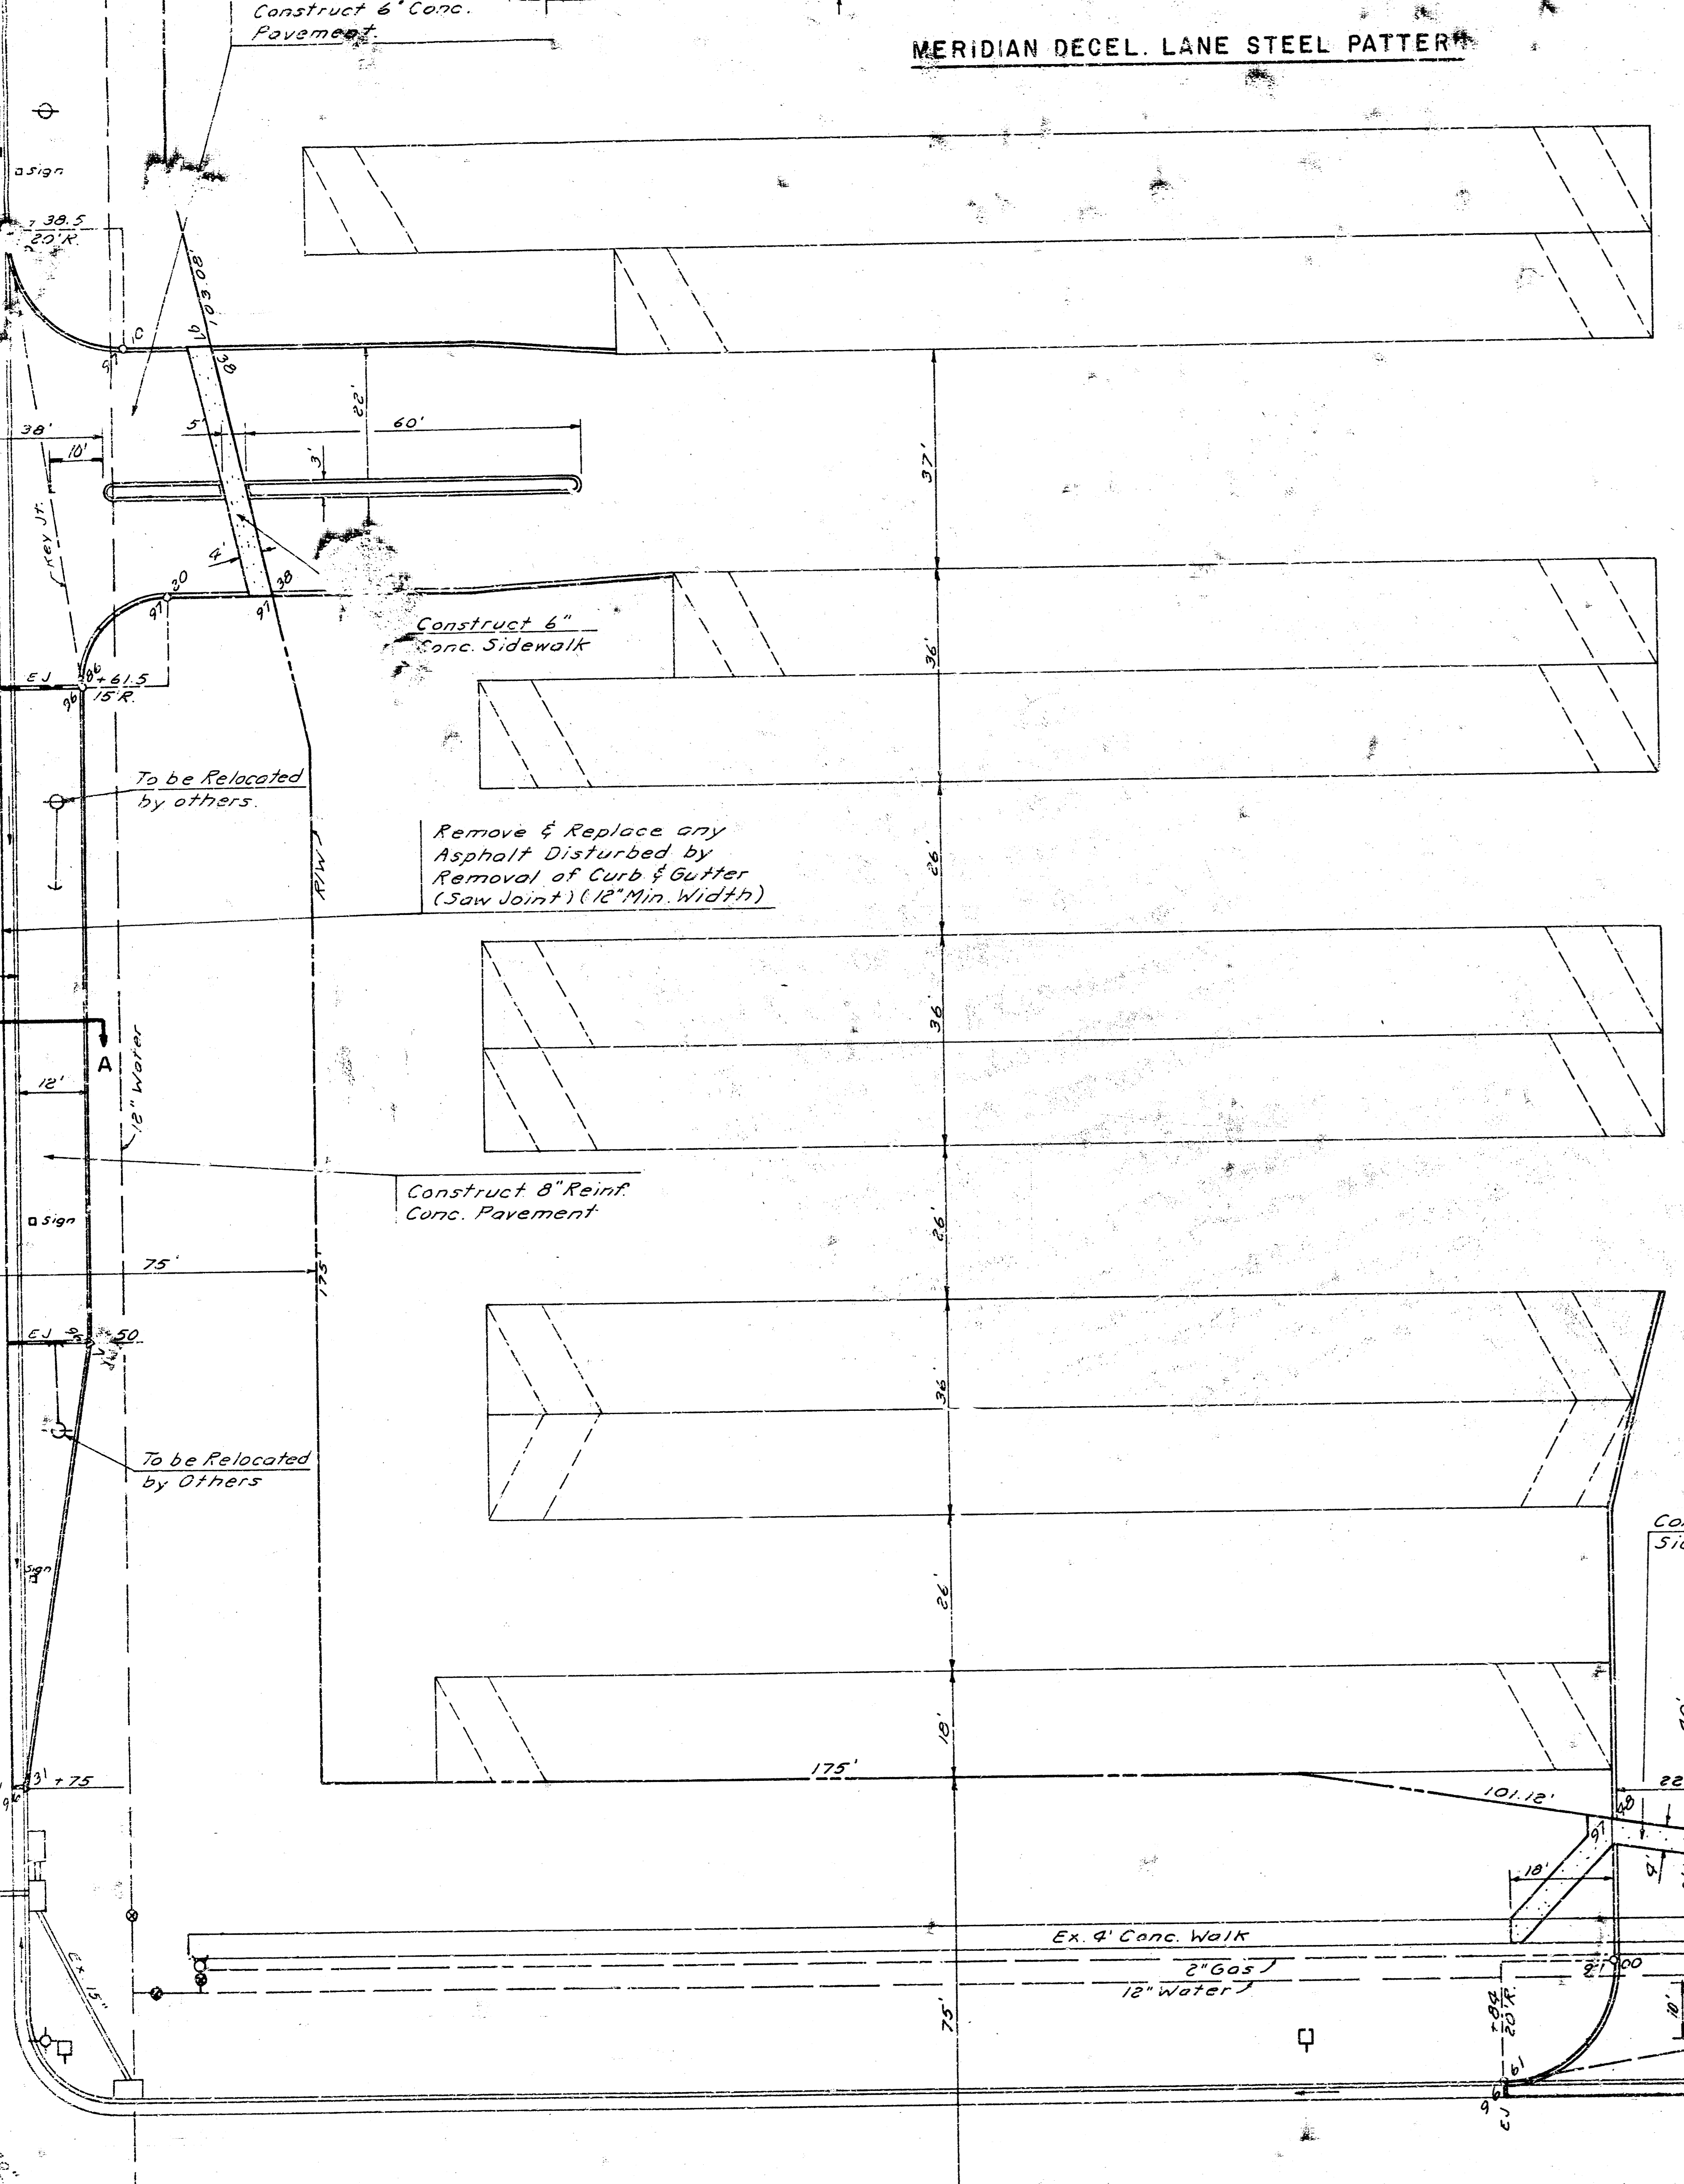

NOTE TO CONTRACTOR
This project will be constructed under the supervision of the undersigned.

Sta 0+00 - E 31st St