



B.M. 10127 S.E. Cor. 1st. conc. step Ho. 3302 W. 33rd. St. So.
 B.M. 10064 S.E. Cor. conc. porch Ho. 3306 W. 32nd St. So.

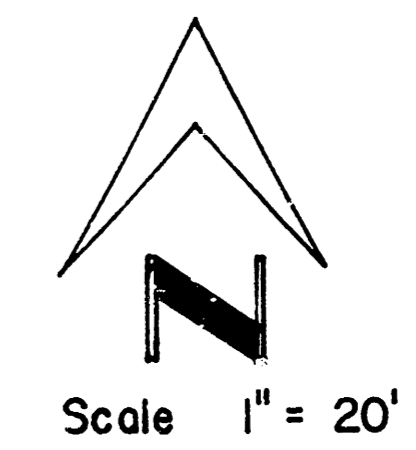


GENERAL NOTES :

CONTRACTOR: Grade parking & clear R.W. for prop. sidewalk.
 Compact backfill in sidewalk.
 Sidewalk to be constructed by Others.

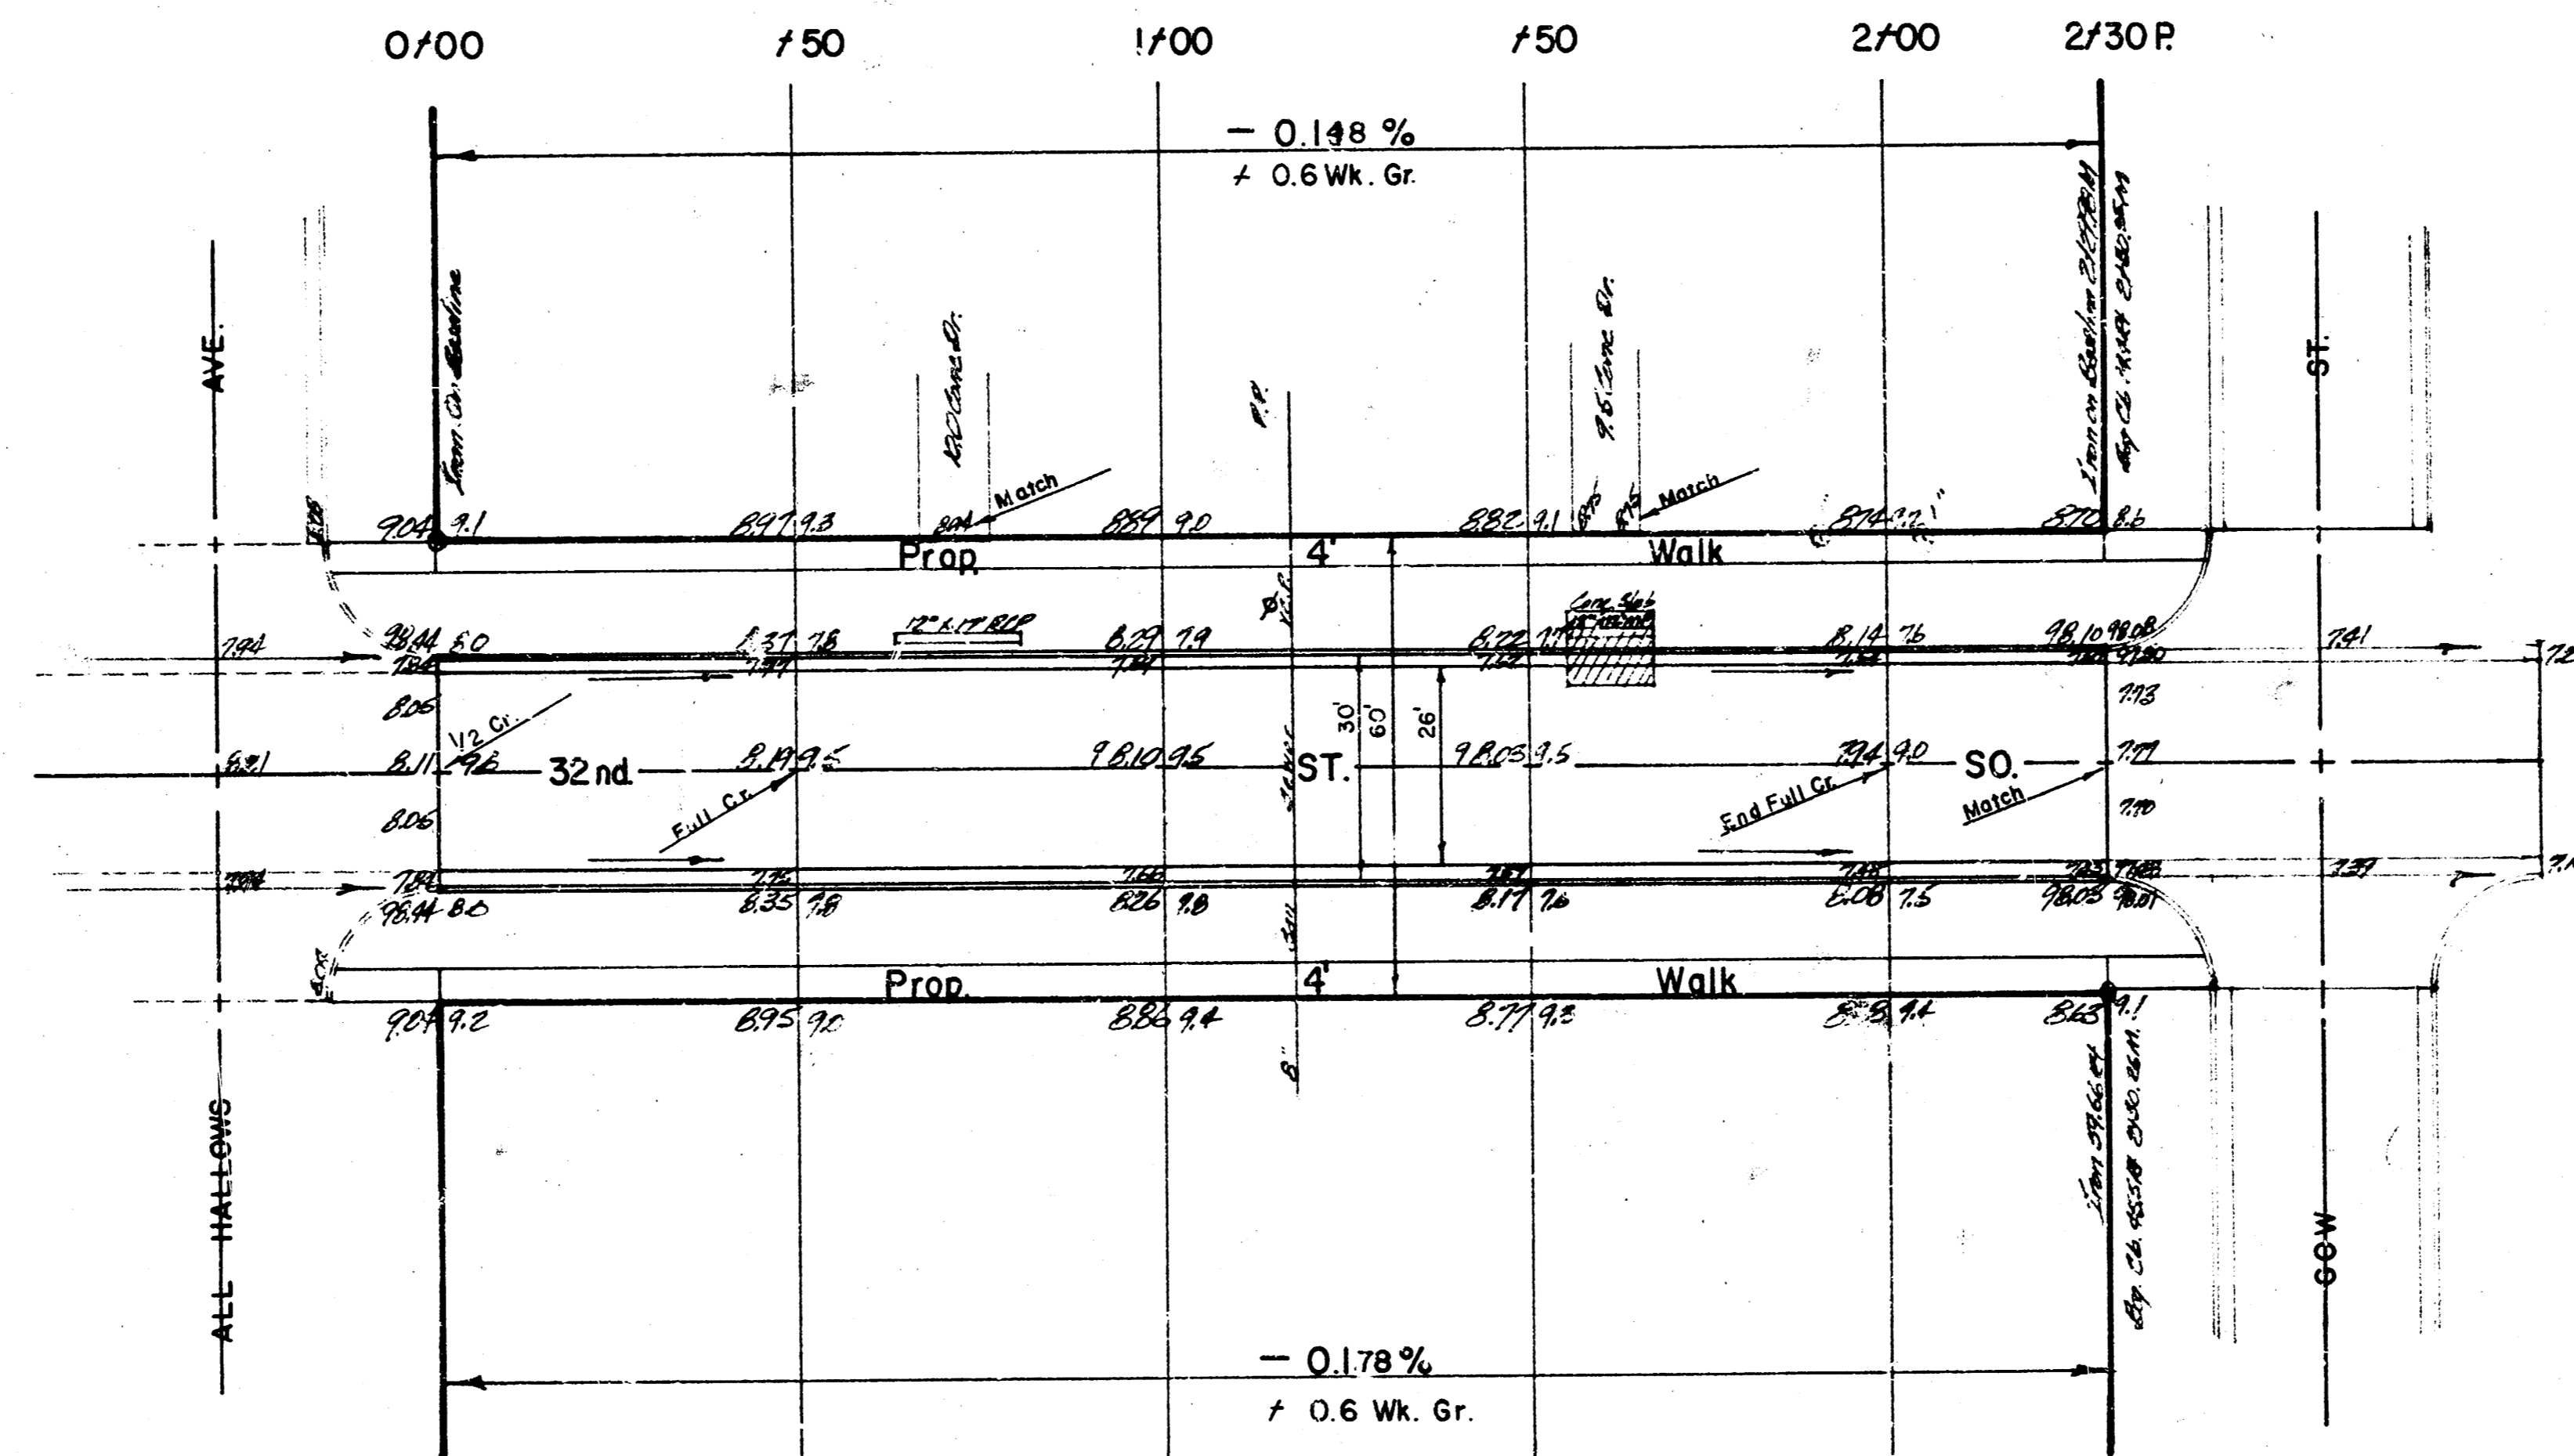

EXCAV.
 Prop.
 460.8 CY
 46.1 10%
 506.9 CY Total

Survey d.v. 11/23/92
 d.v. 11/23/92
 11/23/92

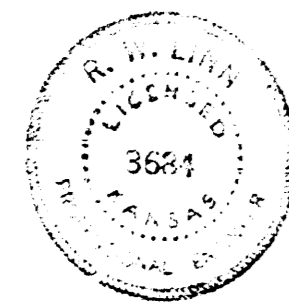

32nd ST. SO.
 EL ALL HALLOWS To W. L. GOW
 26' - 2' - 30' A.C.
 CITY OF WICHITA, KANSAS
 B.E. SMITH CITY ENGINEER
 DATE APRIL 1997 PROJ. NO. C18-94