



B.M. 37.625 D.S.G.S. STD. MERIDIAN 1 31 ST. ST. SO.
 B.M. 100.32 N.W. COR. CONC. PD. NO. 3302 EDWARDS
 B.M. 100.01 N.E. COR. CONC. PD. NO. 3303 GORDON

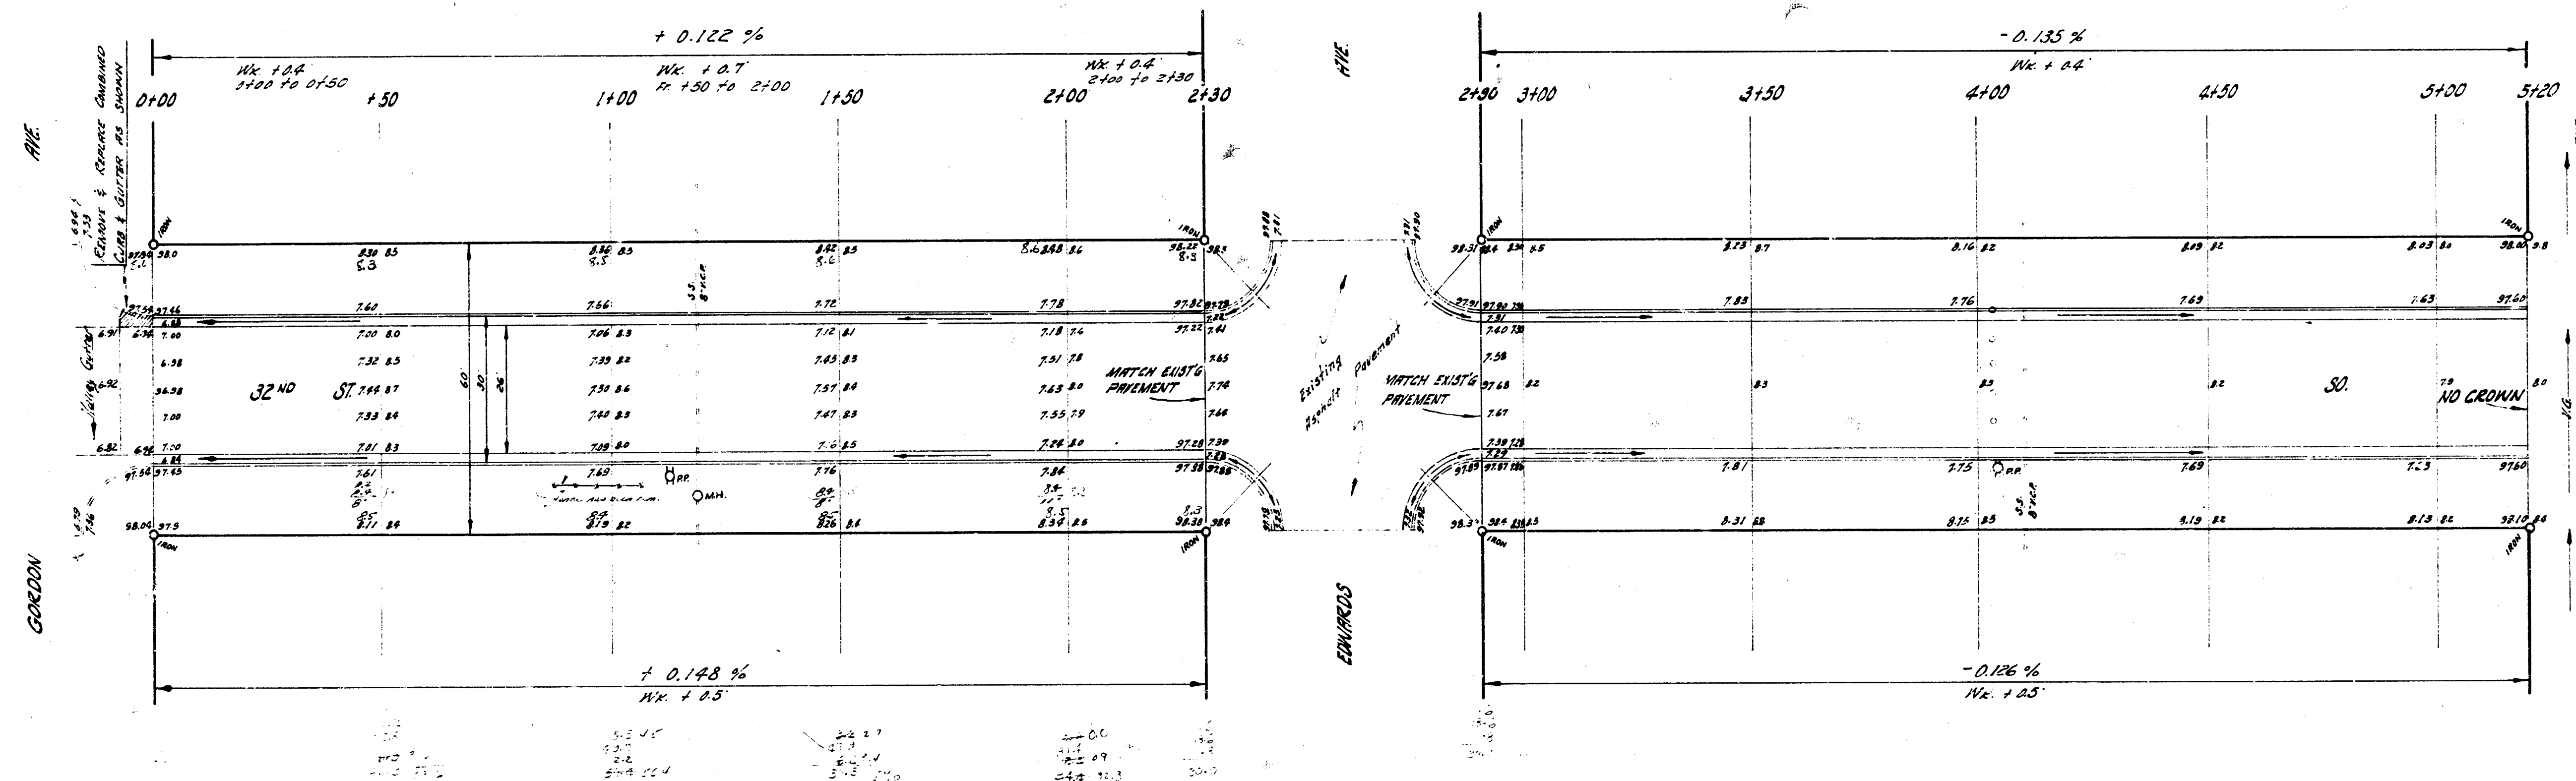

Scale 1"=20'



9251.80
 20.10
 390.30 C.M.

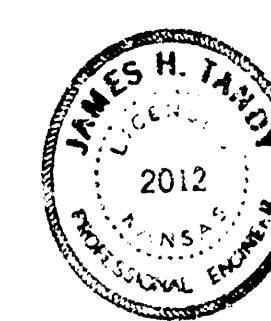

32nd ST. SO.
 E.C. GORDON TO N.W. RICHMOND
 26'-2'-30" A.C.
 CITY OF WICHITA, KANSAS
 B. S. SMITH CITY ENGINEER
 SEPT 1938 PROJ. NO. C-13-104