



B.M. 10526 SE. COR. PORCH HQ. N.W. COR. GORDON & 33<sup>RD</sup>  
 B.M. 7889 7'x7' W. MUELLER FIRE PLUG N.E. COR. 33<sup>RD</sup> & RICHMOND  
 B.M. 7885 S.W. COR. CONC. PORCH HQ. 34<sup>TH</sup> SO. MERIDIAN  
 BASE LINE IN N.E. & S.

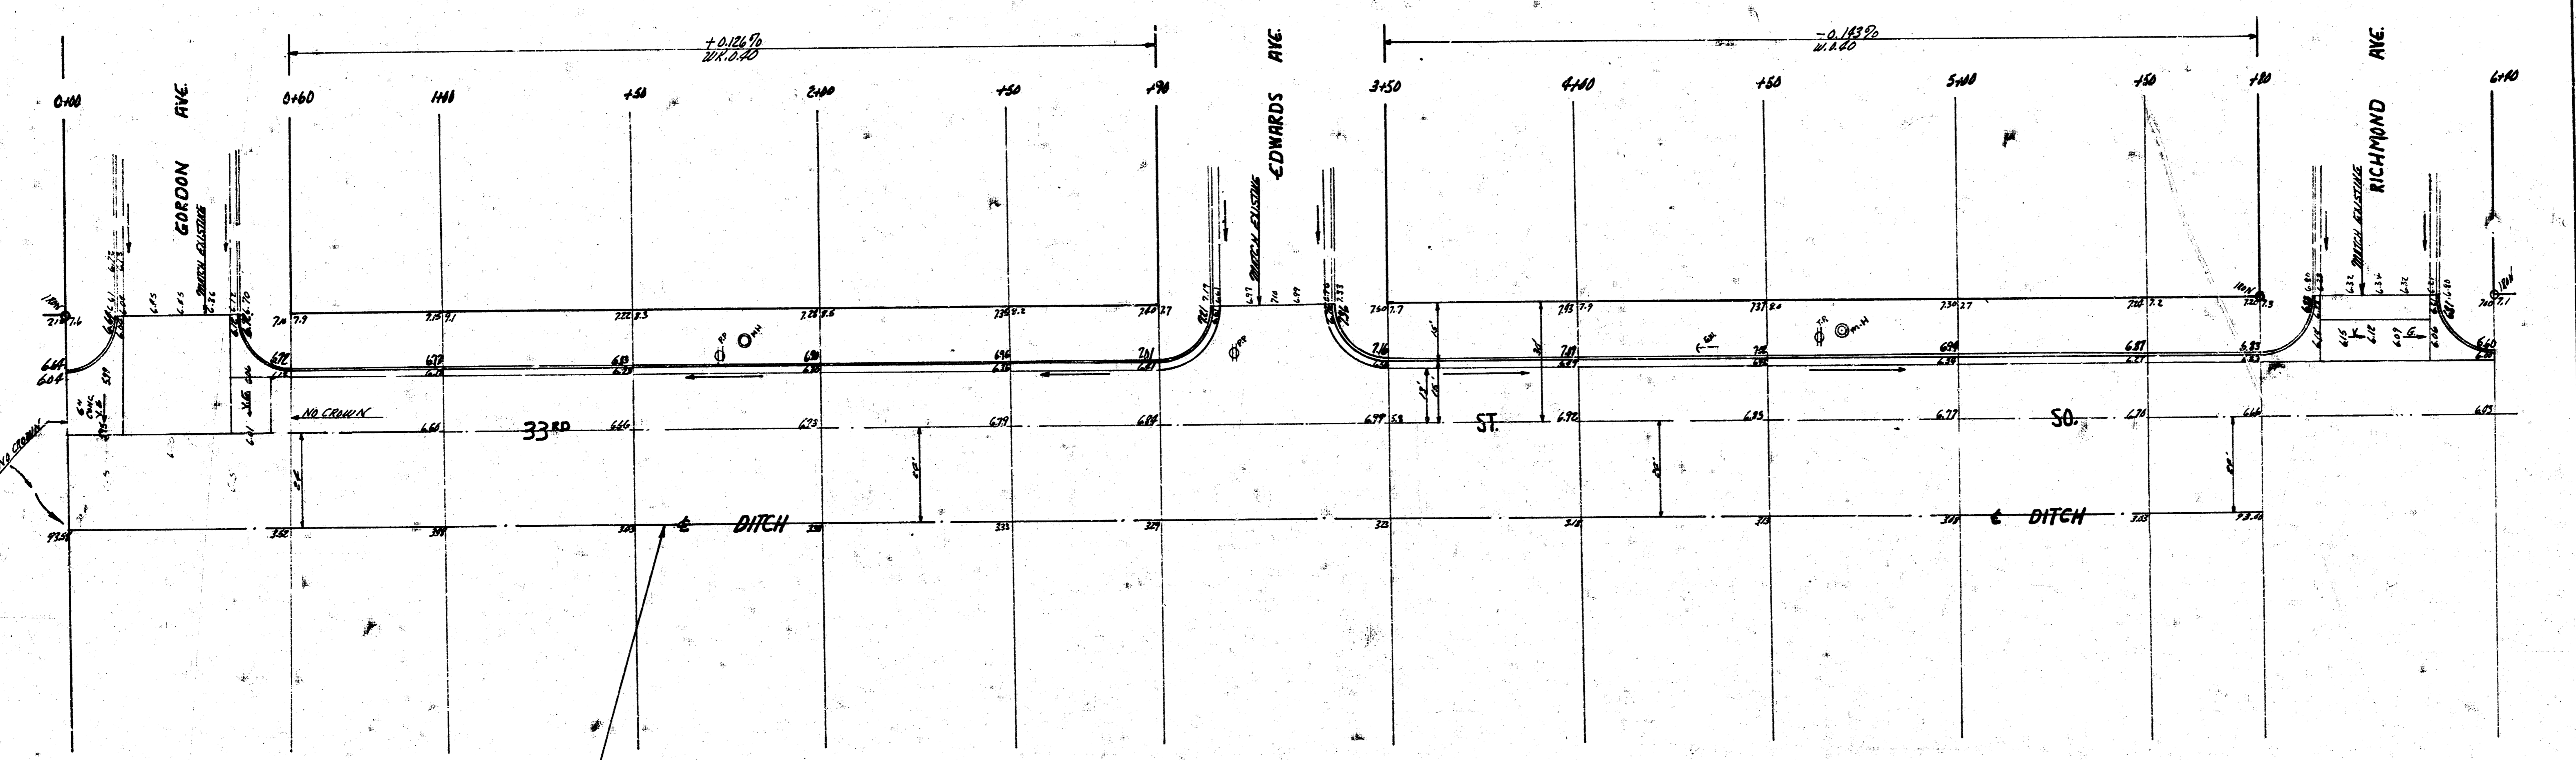

NOTE TO FIELD ENGR  
 DITCH TO BE EXCAVATED BY PRYING  
 CONTAINING RE-BARS AFTER EXCAVATION

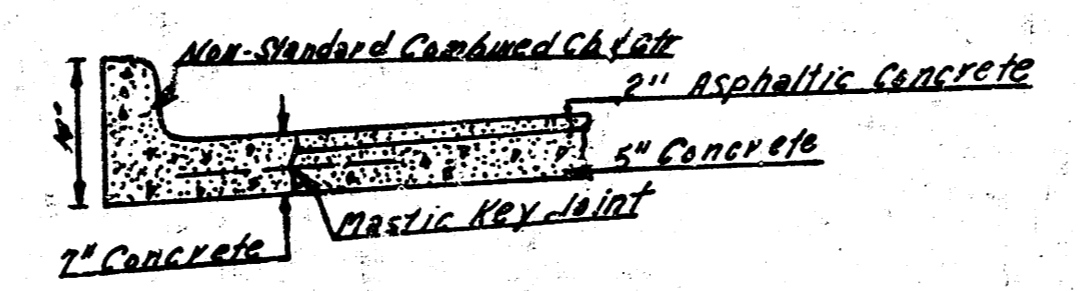

TOTAL EXCAV. CITY

PROP	CITY
CUT	137.6
FILL	151.6
CUT	152.3
FILL	173.3
CUT	173.3
FILL	187.0
CUT	187.0
FILL	187.0

N 1/2 33<sup>RD</sup> ST. SO.  
 W.L. GORDON E.L. MERIDIAN  
 13-2-15-AC.  
 CITY OF WICHITA, KANSAS  
 B.E. SMITH CITY ENGINEER  
 DATE June 29, 1927 PROT NO C.18-102

