


B.M. 96.64 N.E. Cor. 1st Conc. Step Ho. N.W. Cor. Hiram & 33rd St. So.
 Stationing On S.P.L.

Survey 10/15/55
 Plan 10/15/55
 Exc 10/15/55
 Checked

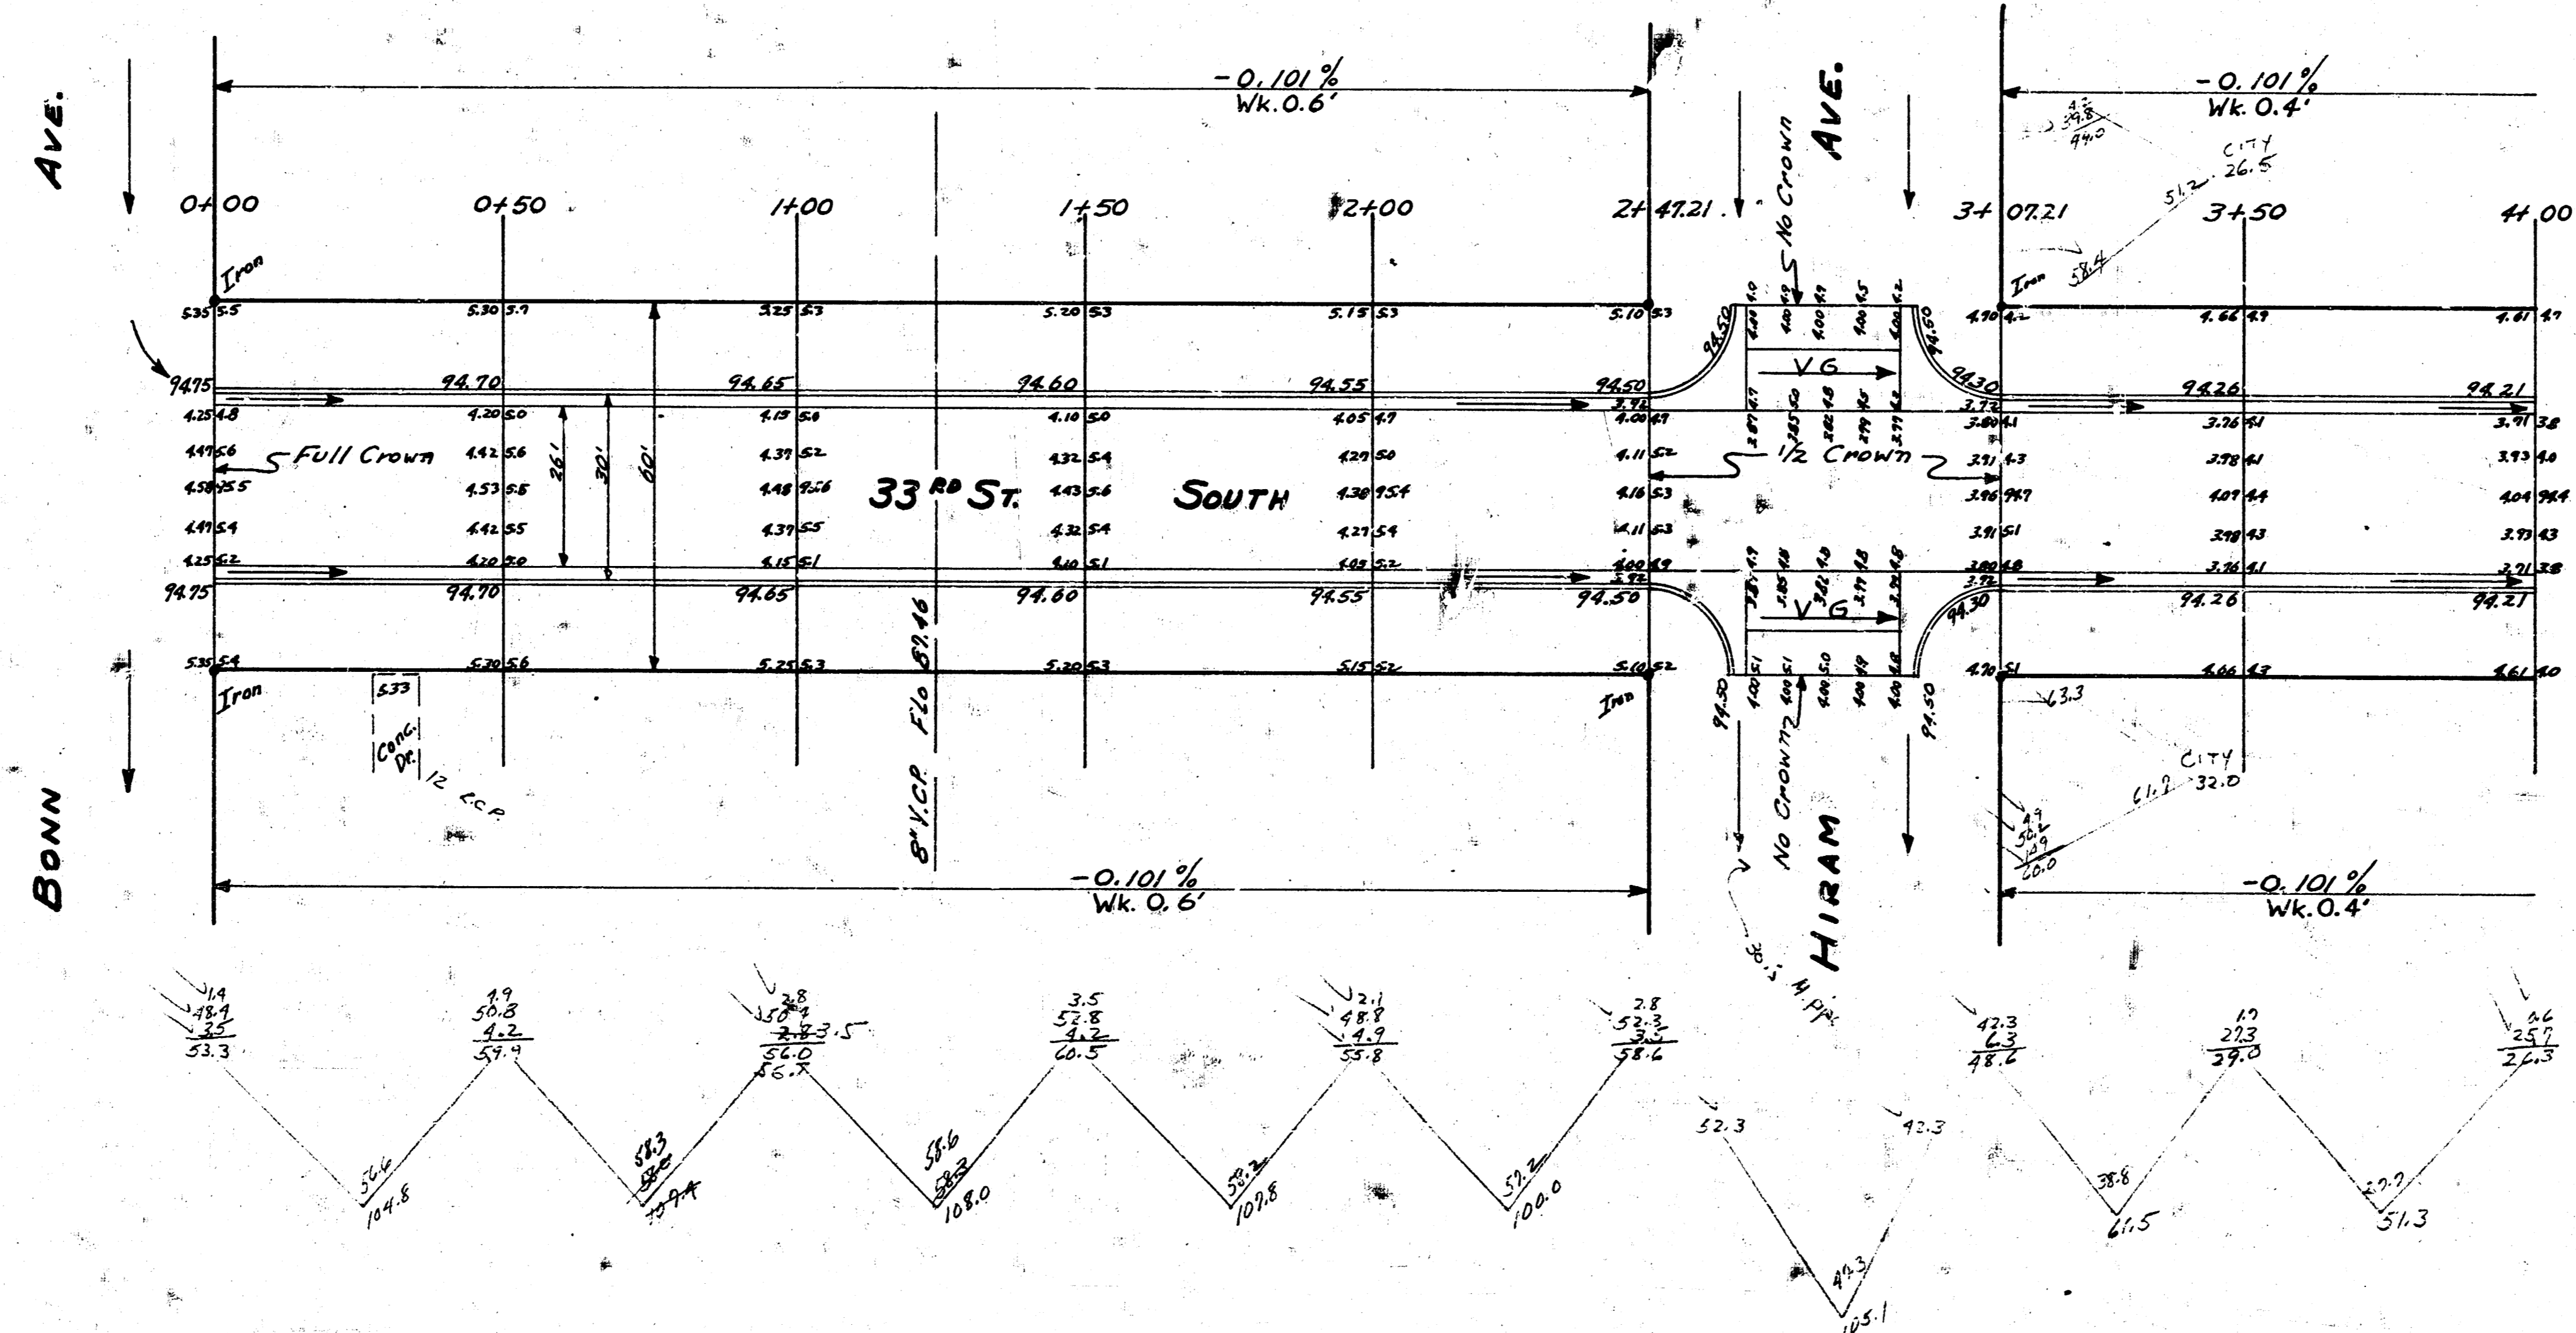

PROPERTY
 15916
 11% 155.2
 1706.B CU. 105 CUT

CITY
 3842
 11% 382.2
 422.6 CU. 105 CUT



33RD ST. SOUTH
 W.L. WESTBROOK ADD. TO E.L. GLENN
 26-2-30-A.C.
CITY OF WICHITA KAN.
 B.E. SMITH CITY ENGINEER
 Aug 1955 #Prot. No. C15-80

