



NOTE TO FIELD ENGINEER: USE THIS C.M. ONLY  

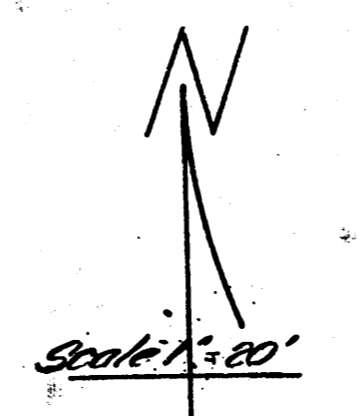

NOTE TO FIELD ENGINEER:  
 DO NOT use plotted distances use ONLY measured dist.

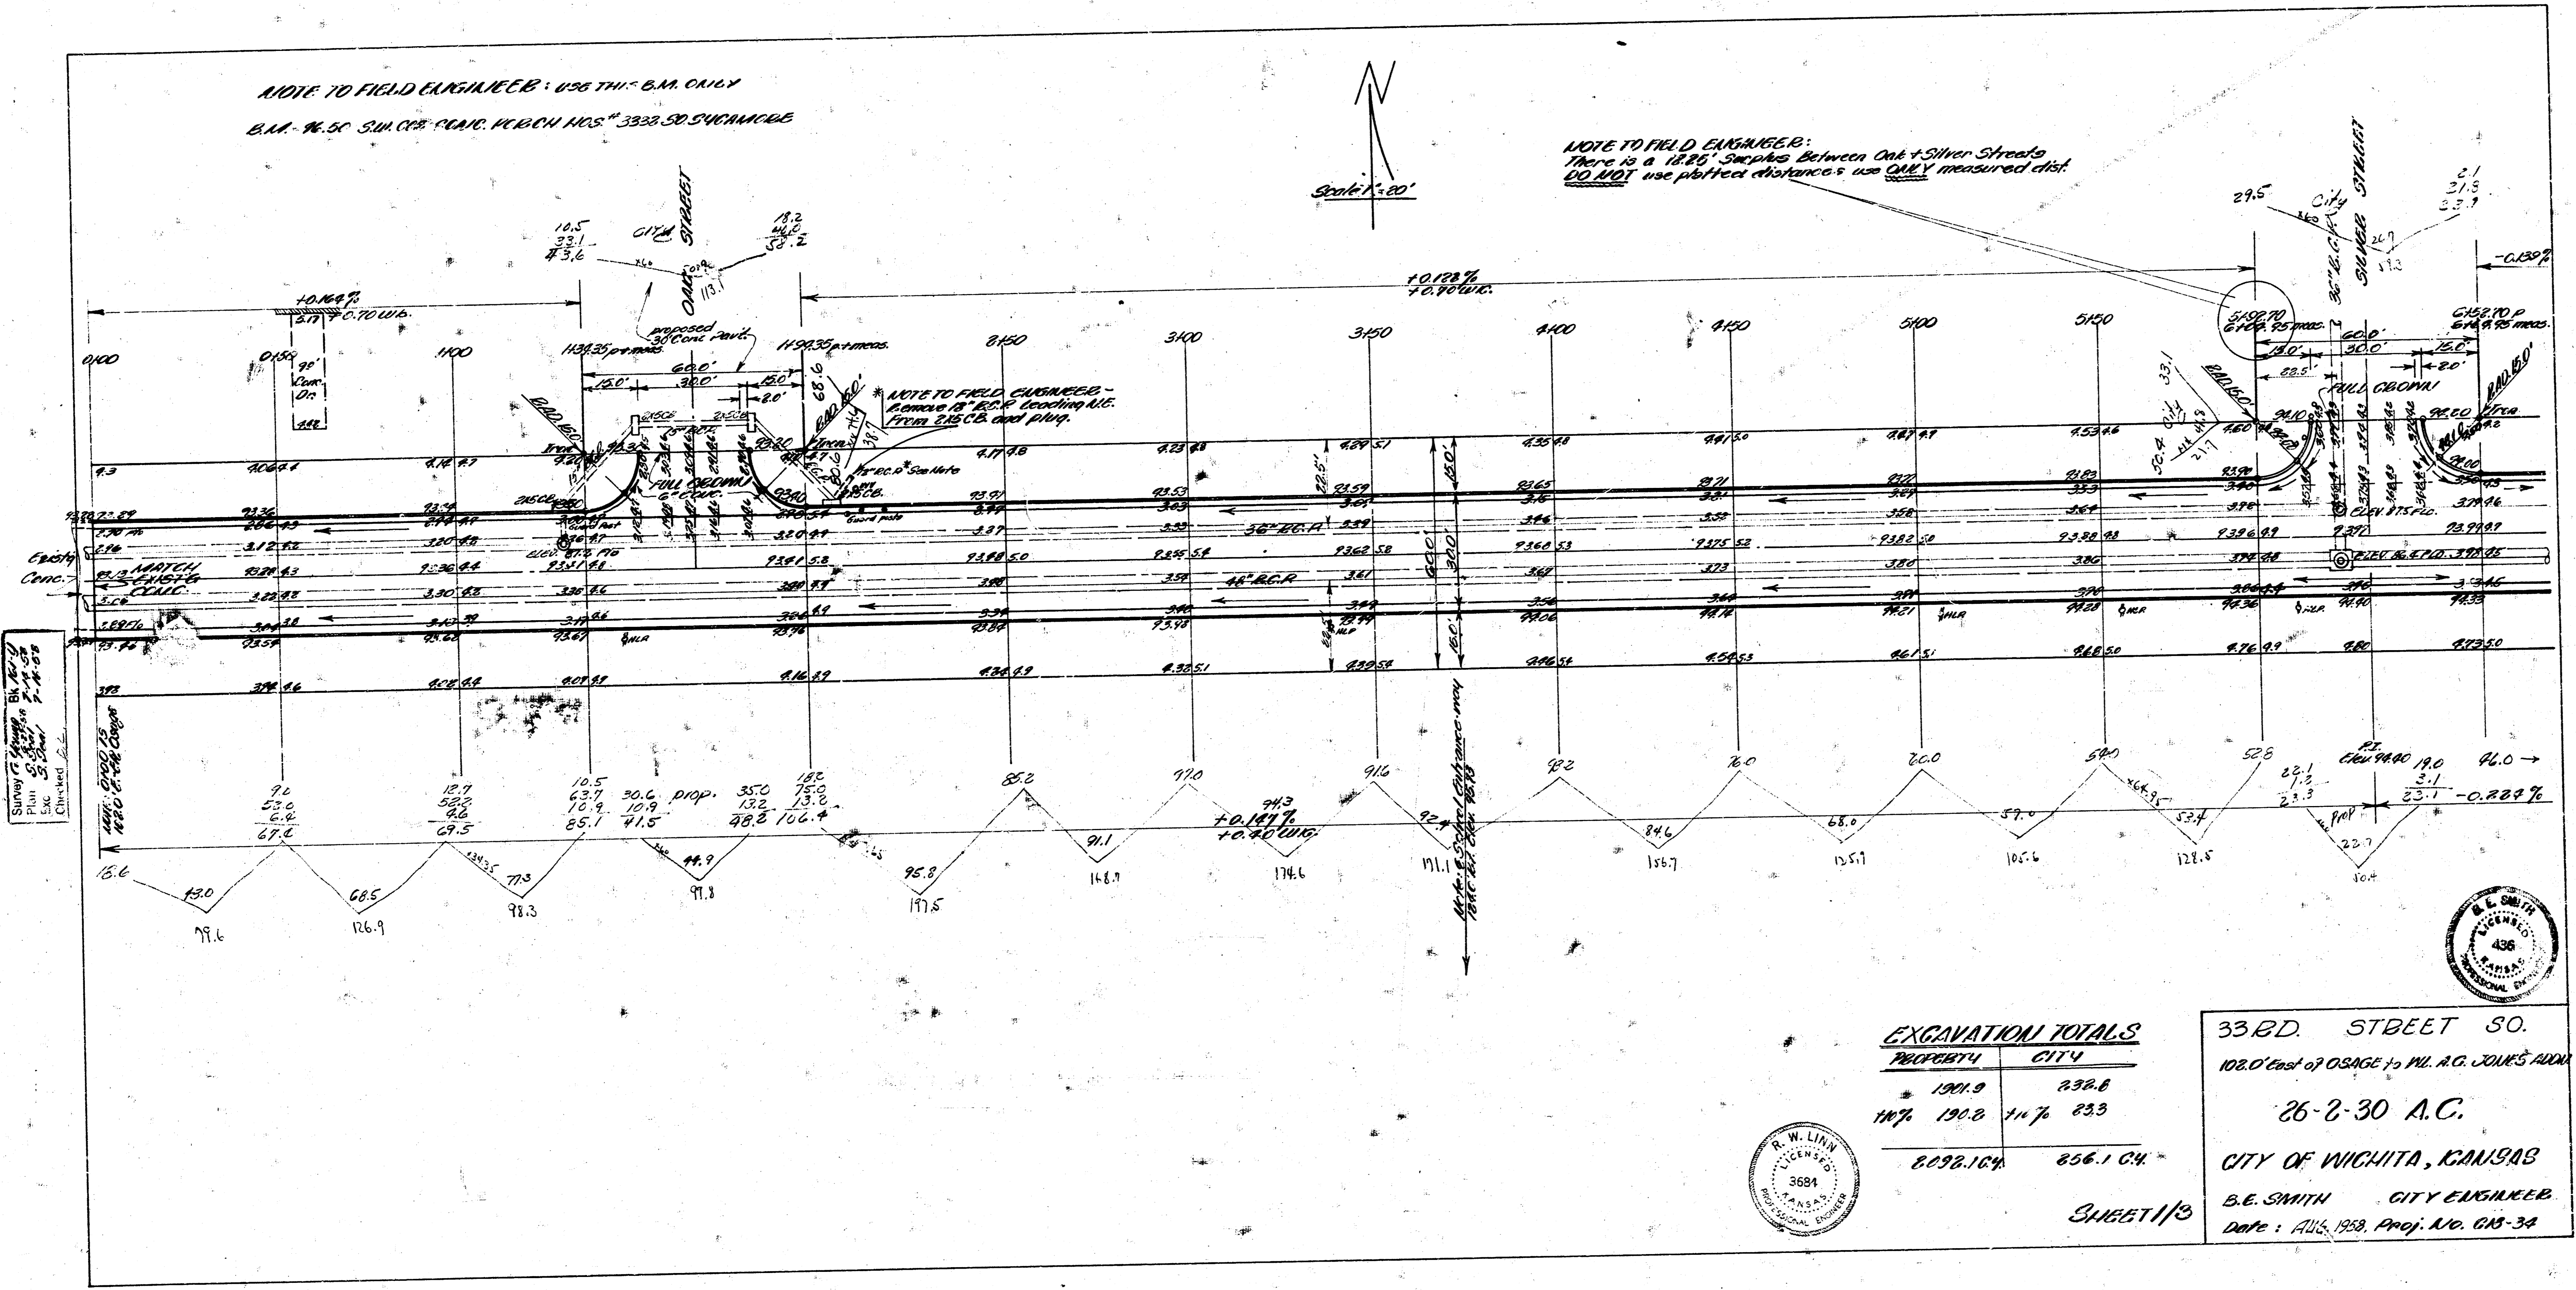

EXCAVATION TOTALS

PROPERTY	CITY
1901.9	232.8
8098.164	856.1 CH

33rd. STREET SO.  
 26-2-30 A.C.  
 CITY OF WICHITA, KANSAS  
 B.E. SMITH CITY ENGINEER  

