


BM 96.45 SW. CORNER CONC. PORCH NO. 3332 SO. SYCAMORE.



BE SMITH
 CIVIL ENGINEER
 436
 1162 S. GARDNER

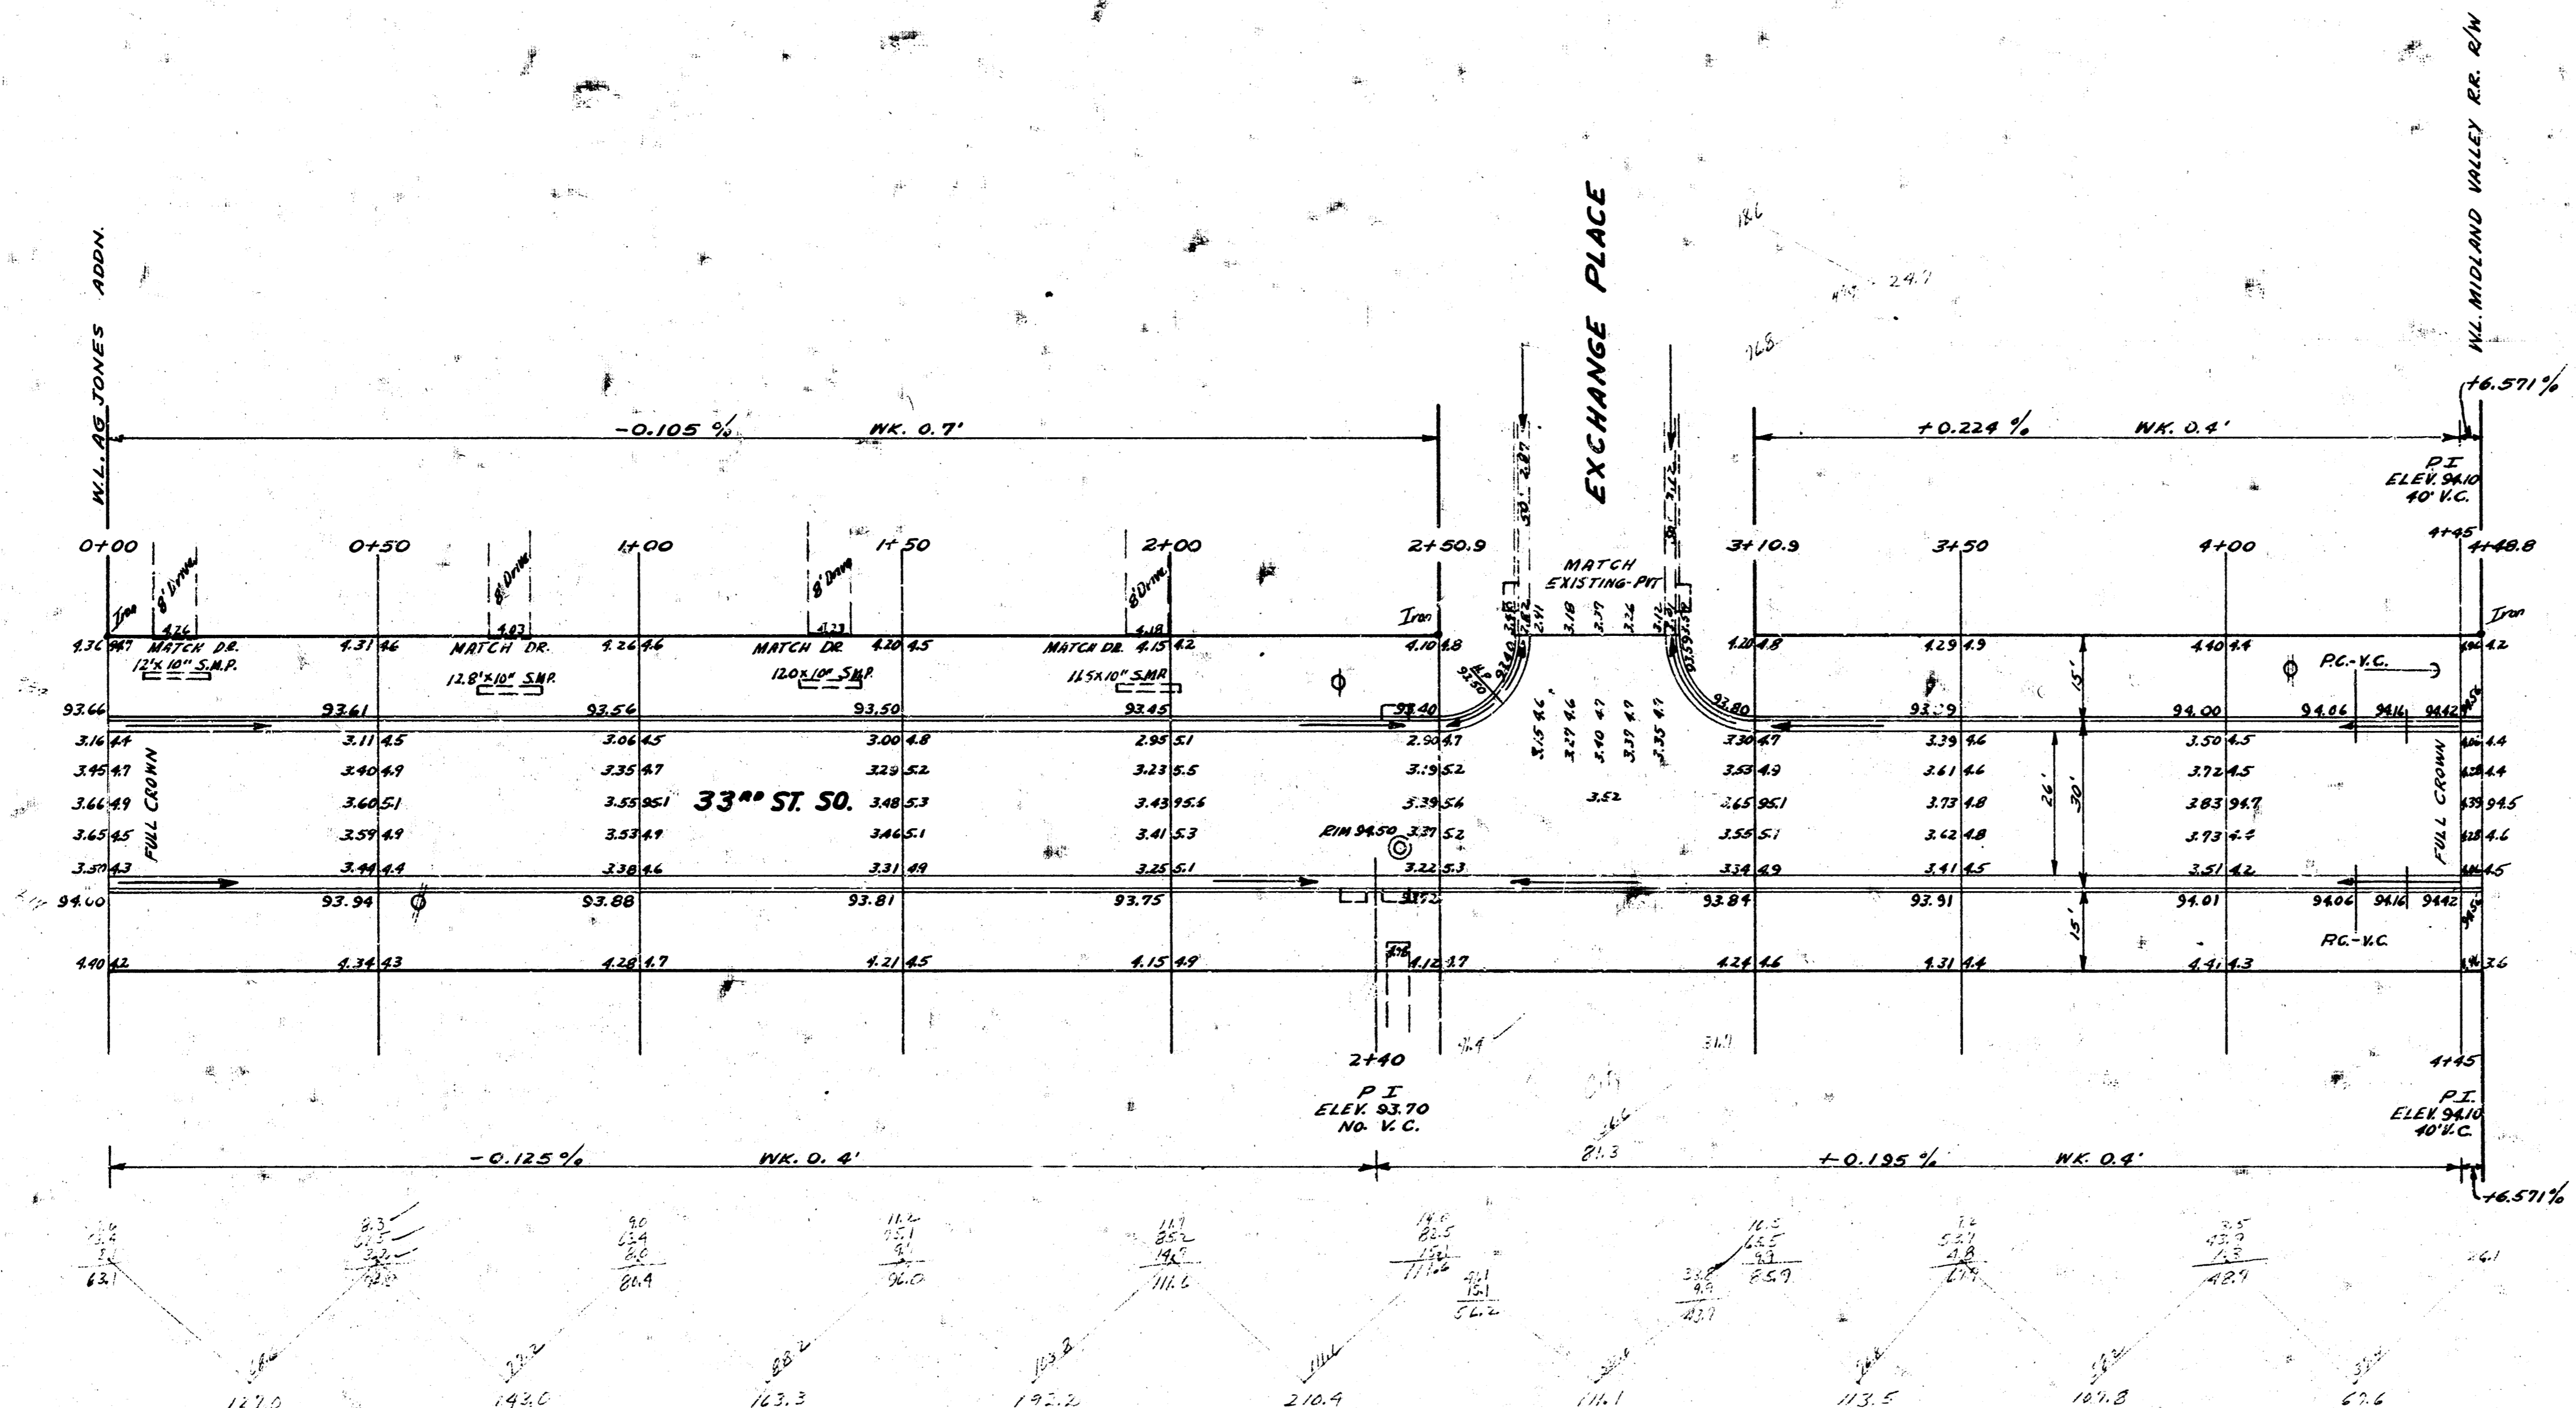

33RD ST. SO.
 W.L. AG. JONES ADDN. TO W.L. MIDLAND VALLEY
 26-2-30-AC.
CITY OF WICHITA KANS.
BE SMITH CITY ENGINEER
 July 1957 **PROJ. NO. C15-170**

Elevation
 P.C.P. 1225.9
 +1% 1225.9
 +1% 1225.9
 1357.5 Curve
 O.H. 1060
 1026
 1162 Curve