



B.M. 9440 N.W. Cor. Conc. Pa. Ho. 3516 Bennett
B.M. 9406 "P" in PKS No. Cb. 34th, W.L. Everett


Chaining East on 60' R/W.

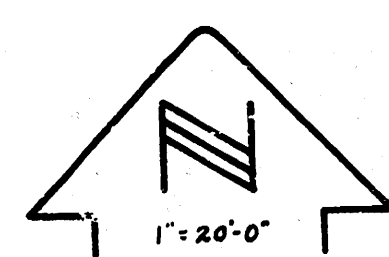

Full 34th
St. 1.00
to 1.50
1.50
1.50

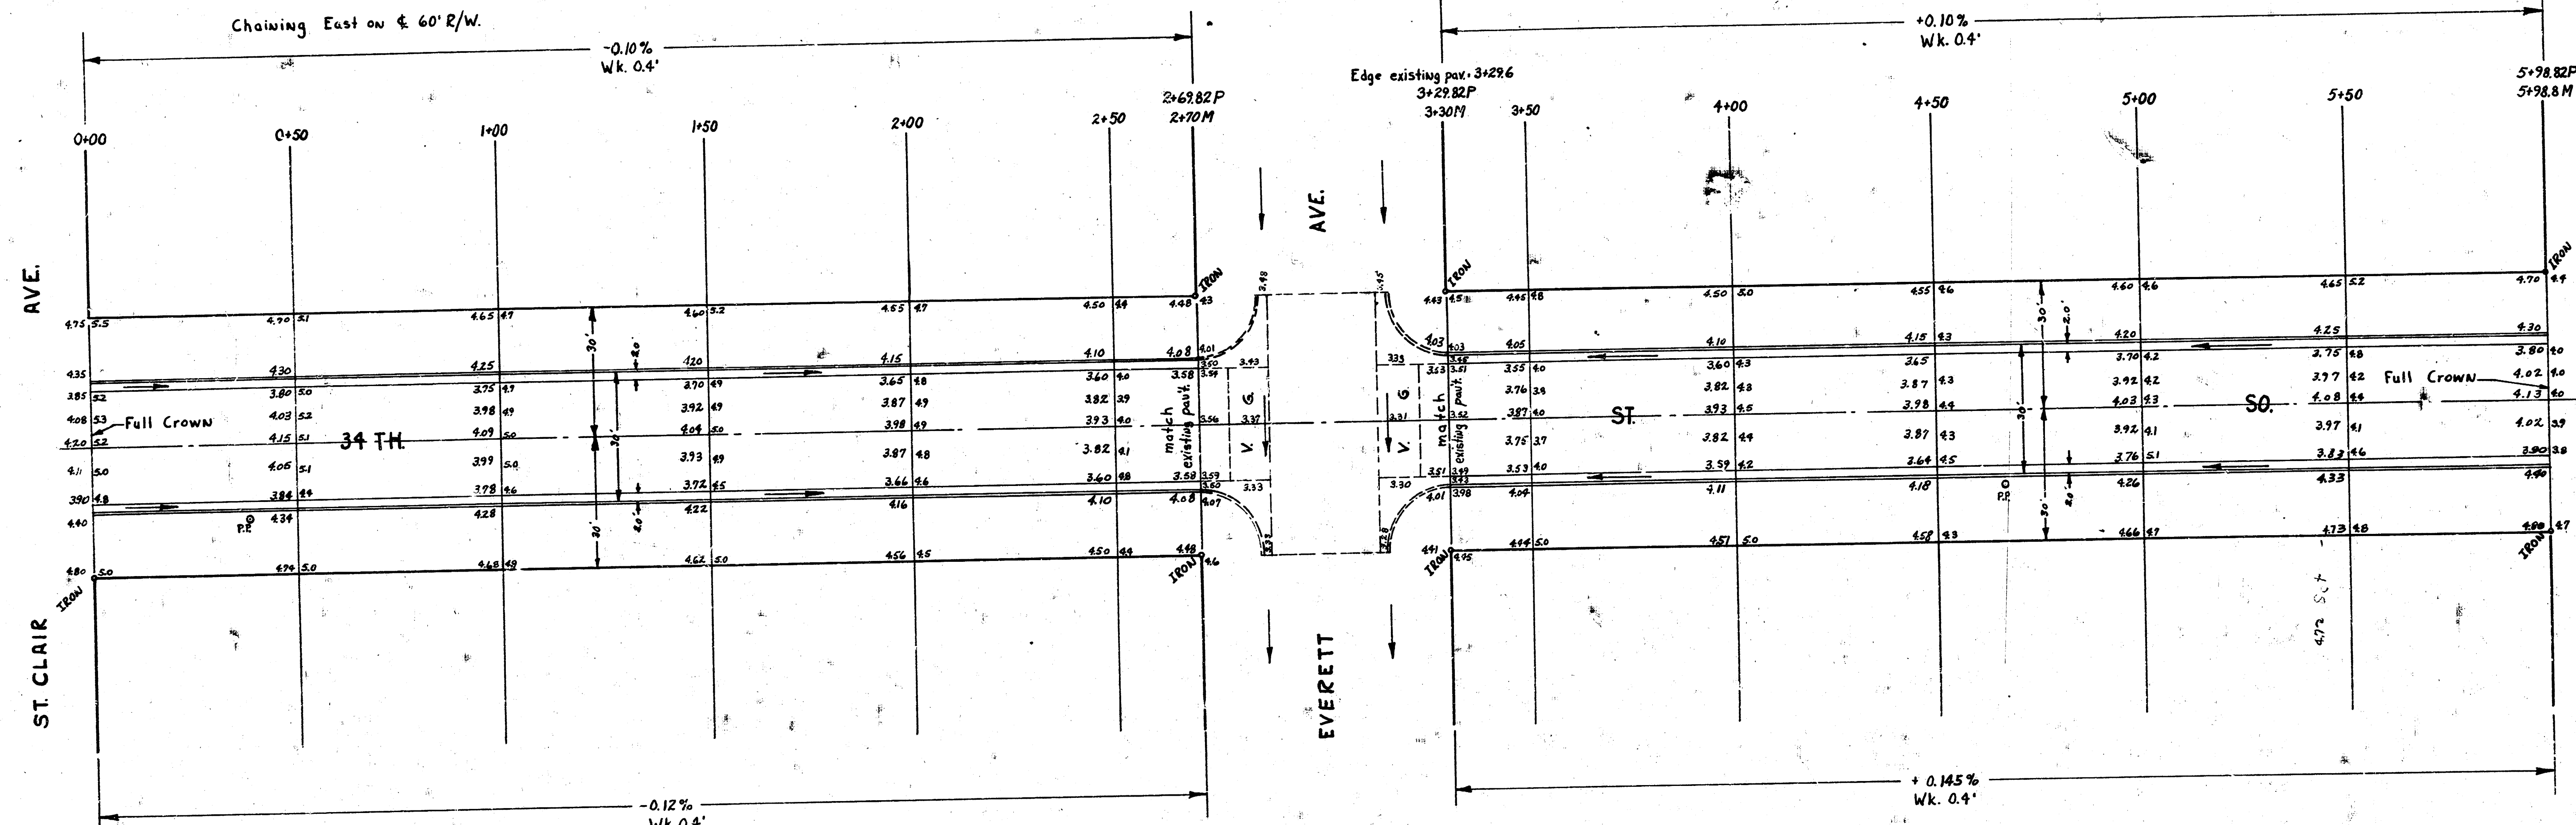

Note:
Intersection @ Bennett
34th St. So.
included in
Proj. No. C16-204

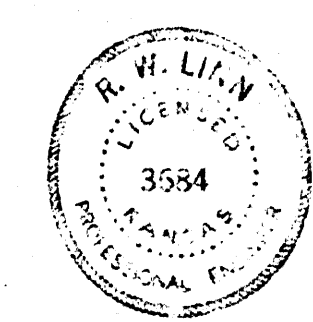

PROJ. 1244 C-106 C-1
13749 C-106 C-1

1/2

34TH. ST. SO.
E.L. St. Clair to W.L. Bonn
26-2-30 A.C.
CITY OF WICHITA, KANSAS
BE SMITH CITY ENGINEER
DATE: JULY 1958 PROJ. NO. C16-207

Survey by R. W. L. Smith, R.E.
Plan by R. W. L. Smith, R.E.
Check by R. W. L. Smith, R.E.
Date July 1958

