


Survey, Shown, etc.
Plan, Elev., etc.
Checked

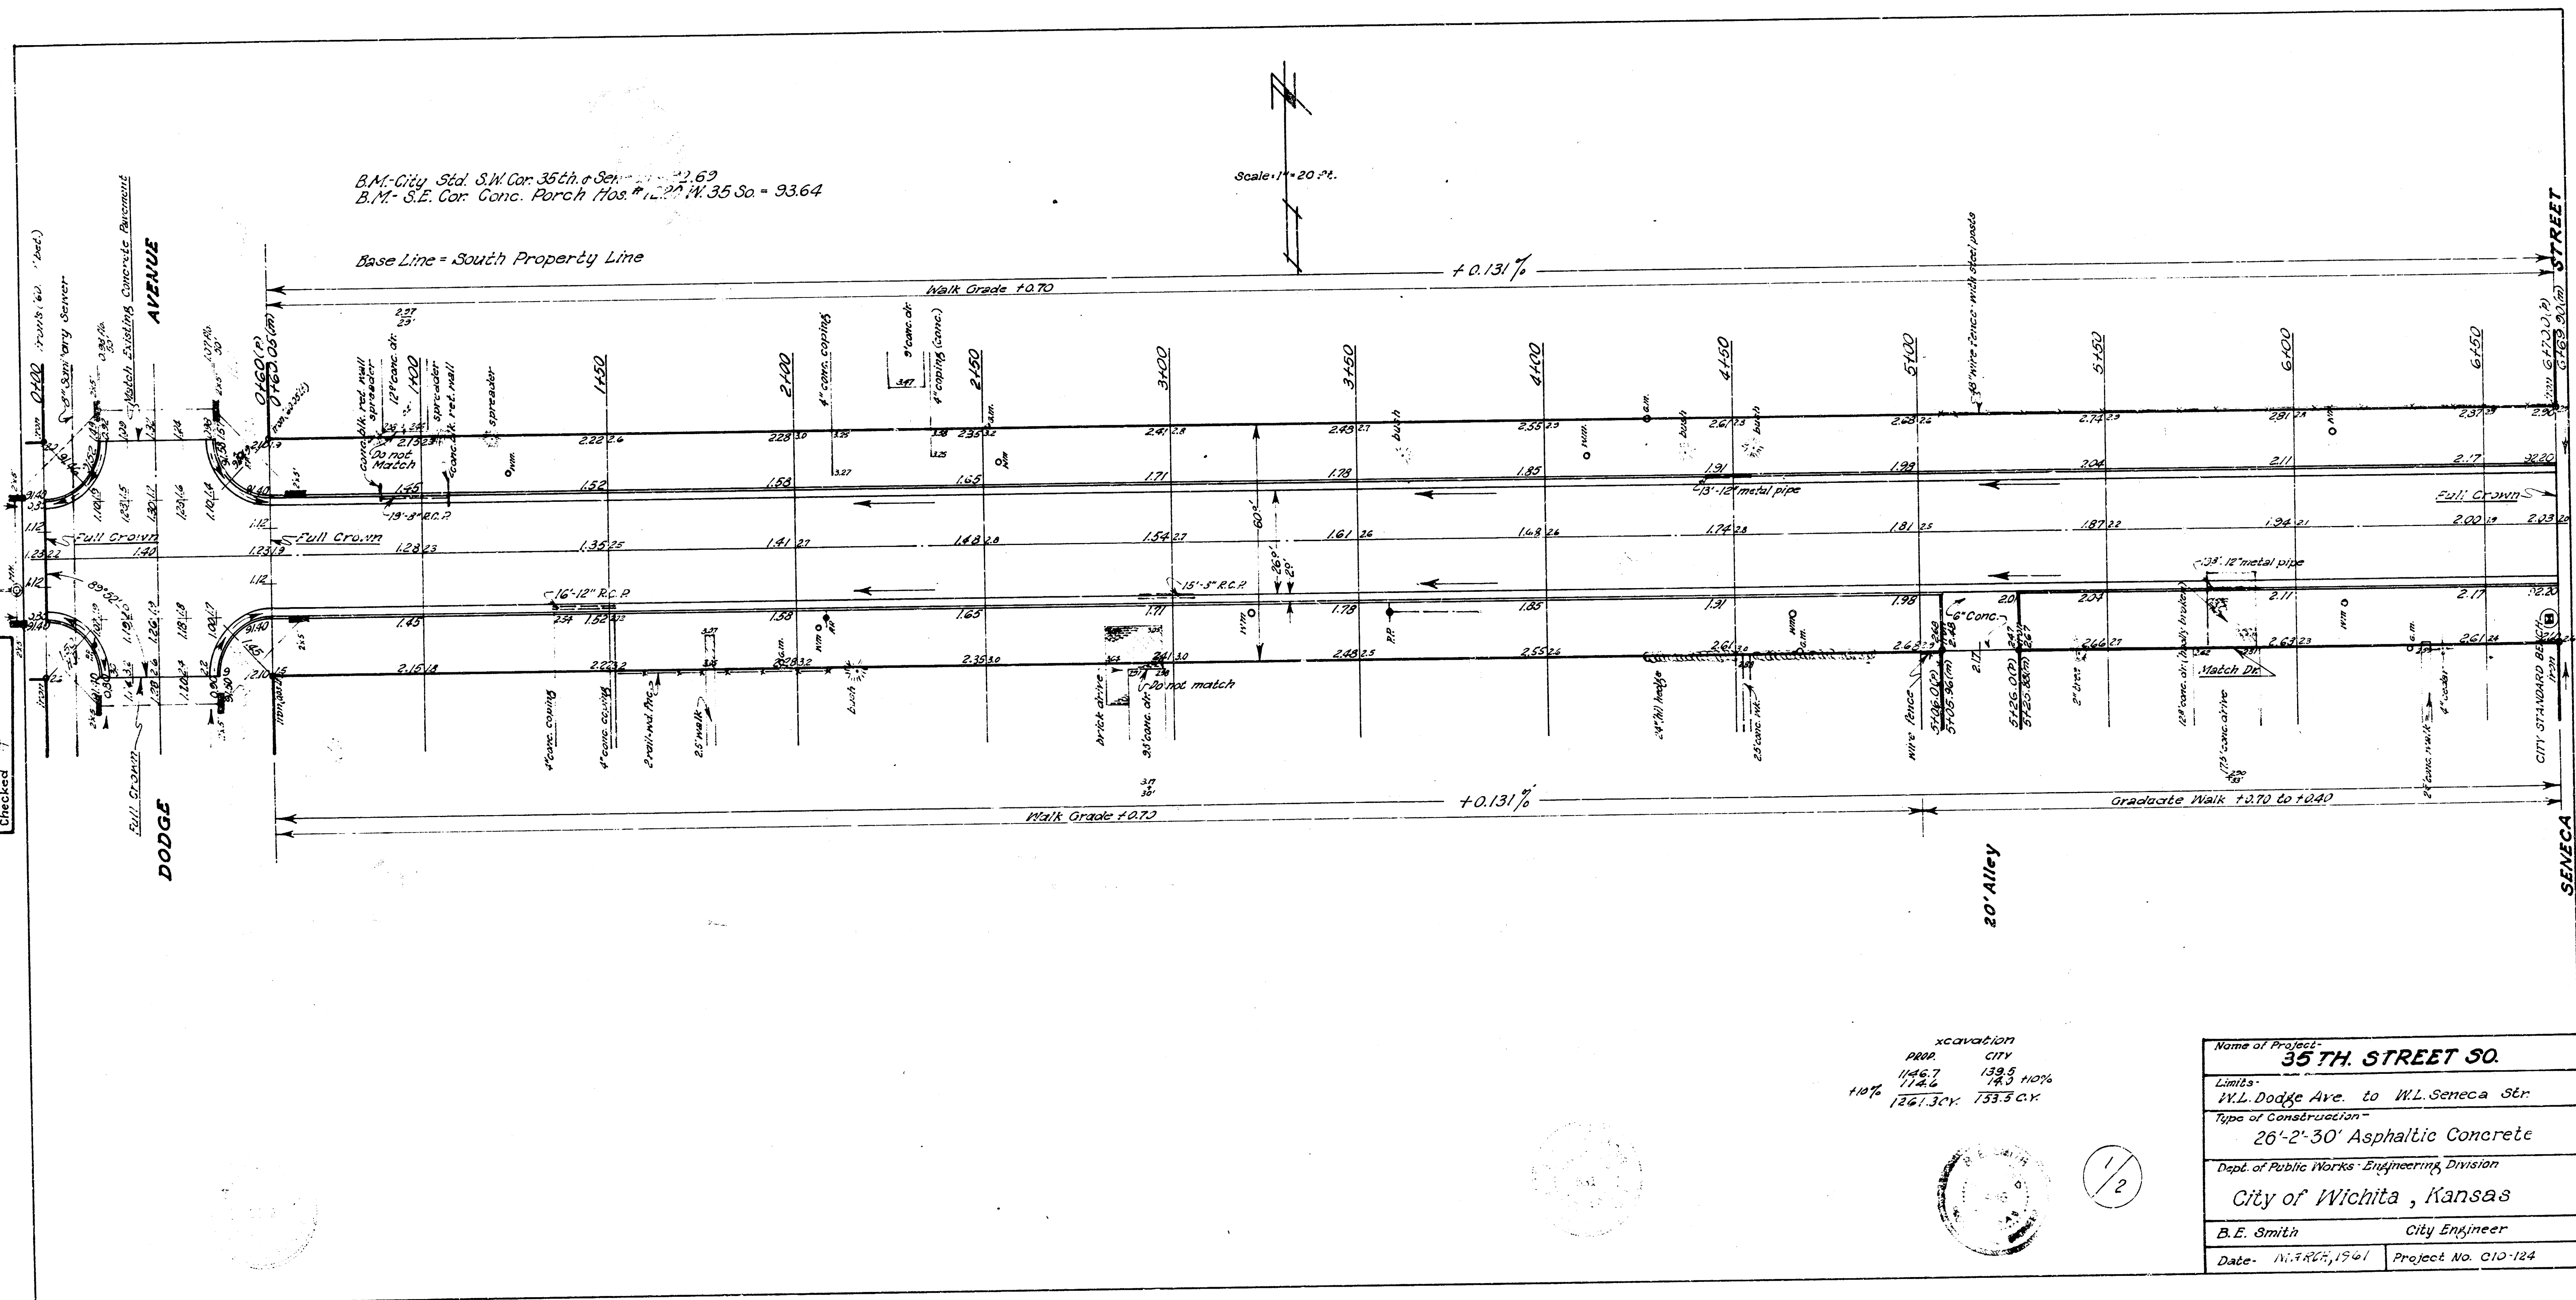

excavation
P.W. CITY
1146.7 158.5
1172.2 173.5 110%

1/2

Name of Project	
35 TH. STREET SO.	
Limits	
W.L. Dodge Ave. to W.L. Seneca St.	
Type of Construction	
26'-2'-30' Asphaltic Concrete	
Dept. of Public Works Engineering Division	
City of Wichita, Kansas	
B.E. Smith City Engineer	
Date - 11.1.1901	Project No. 010-124