


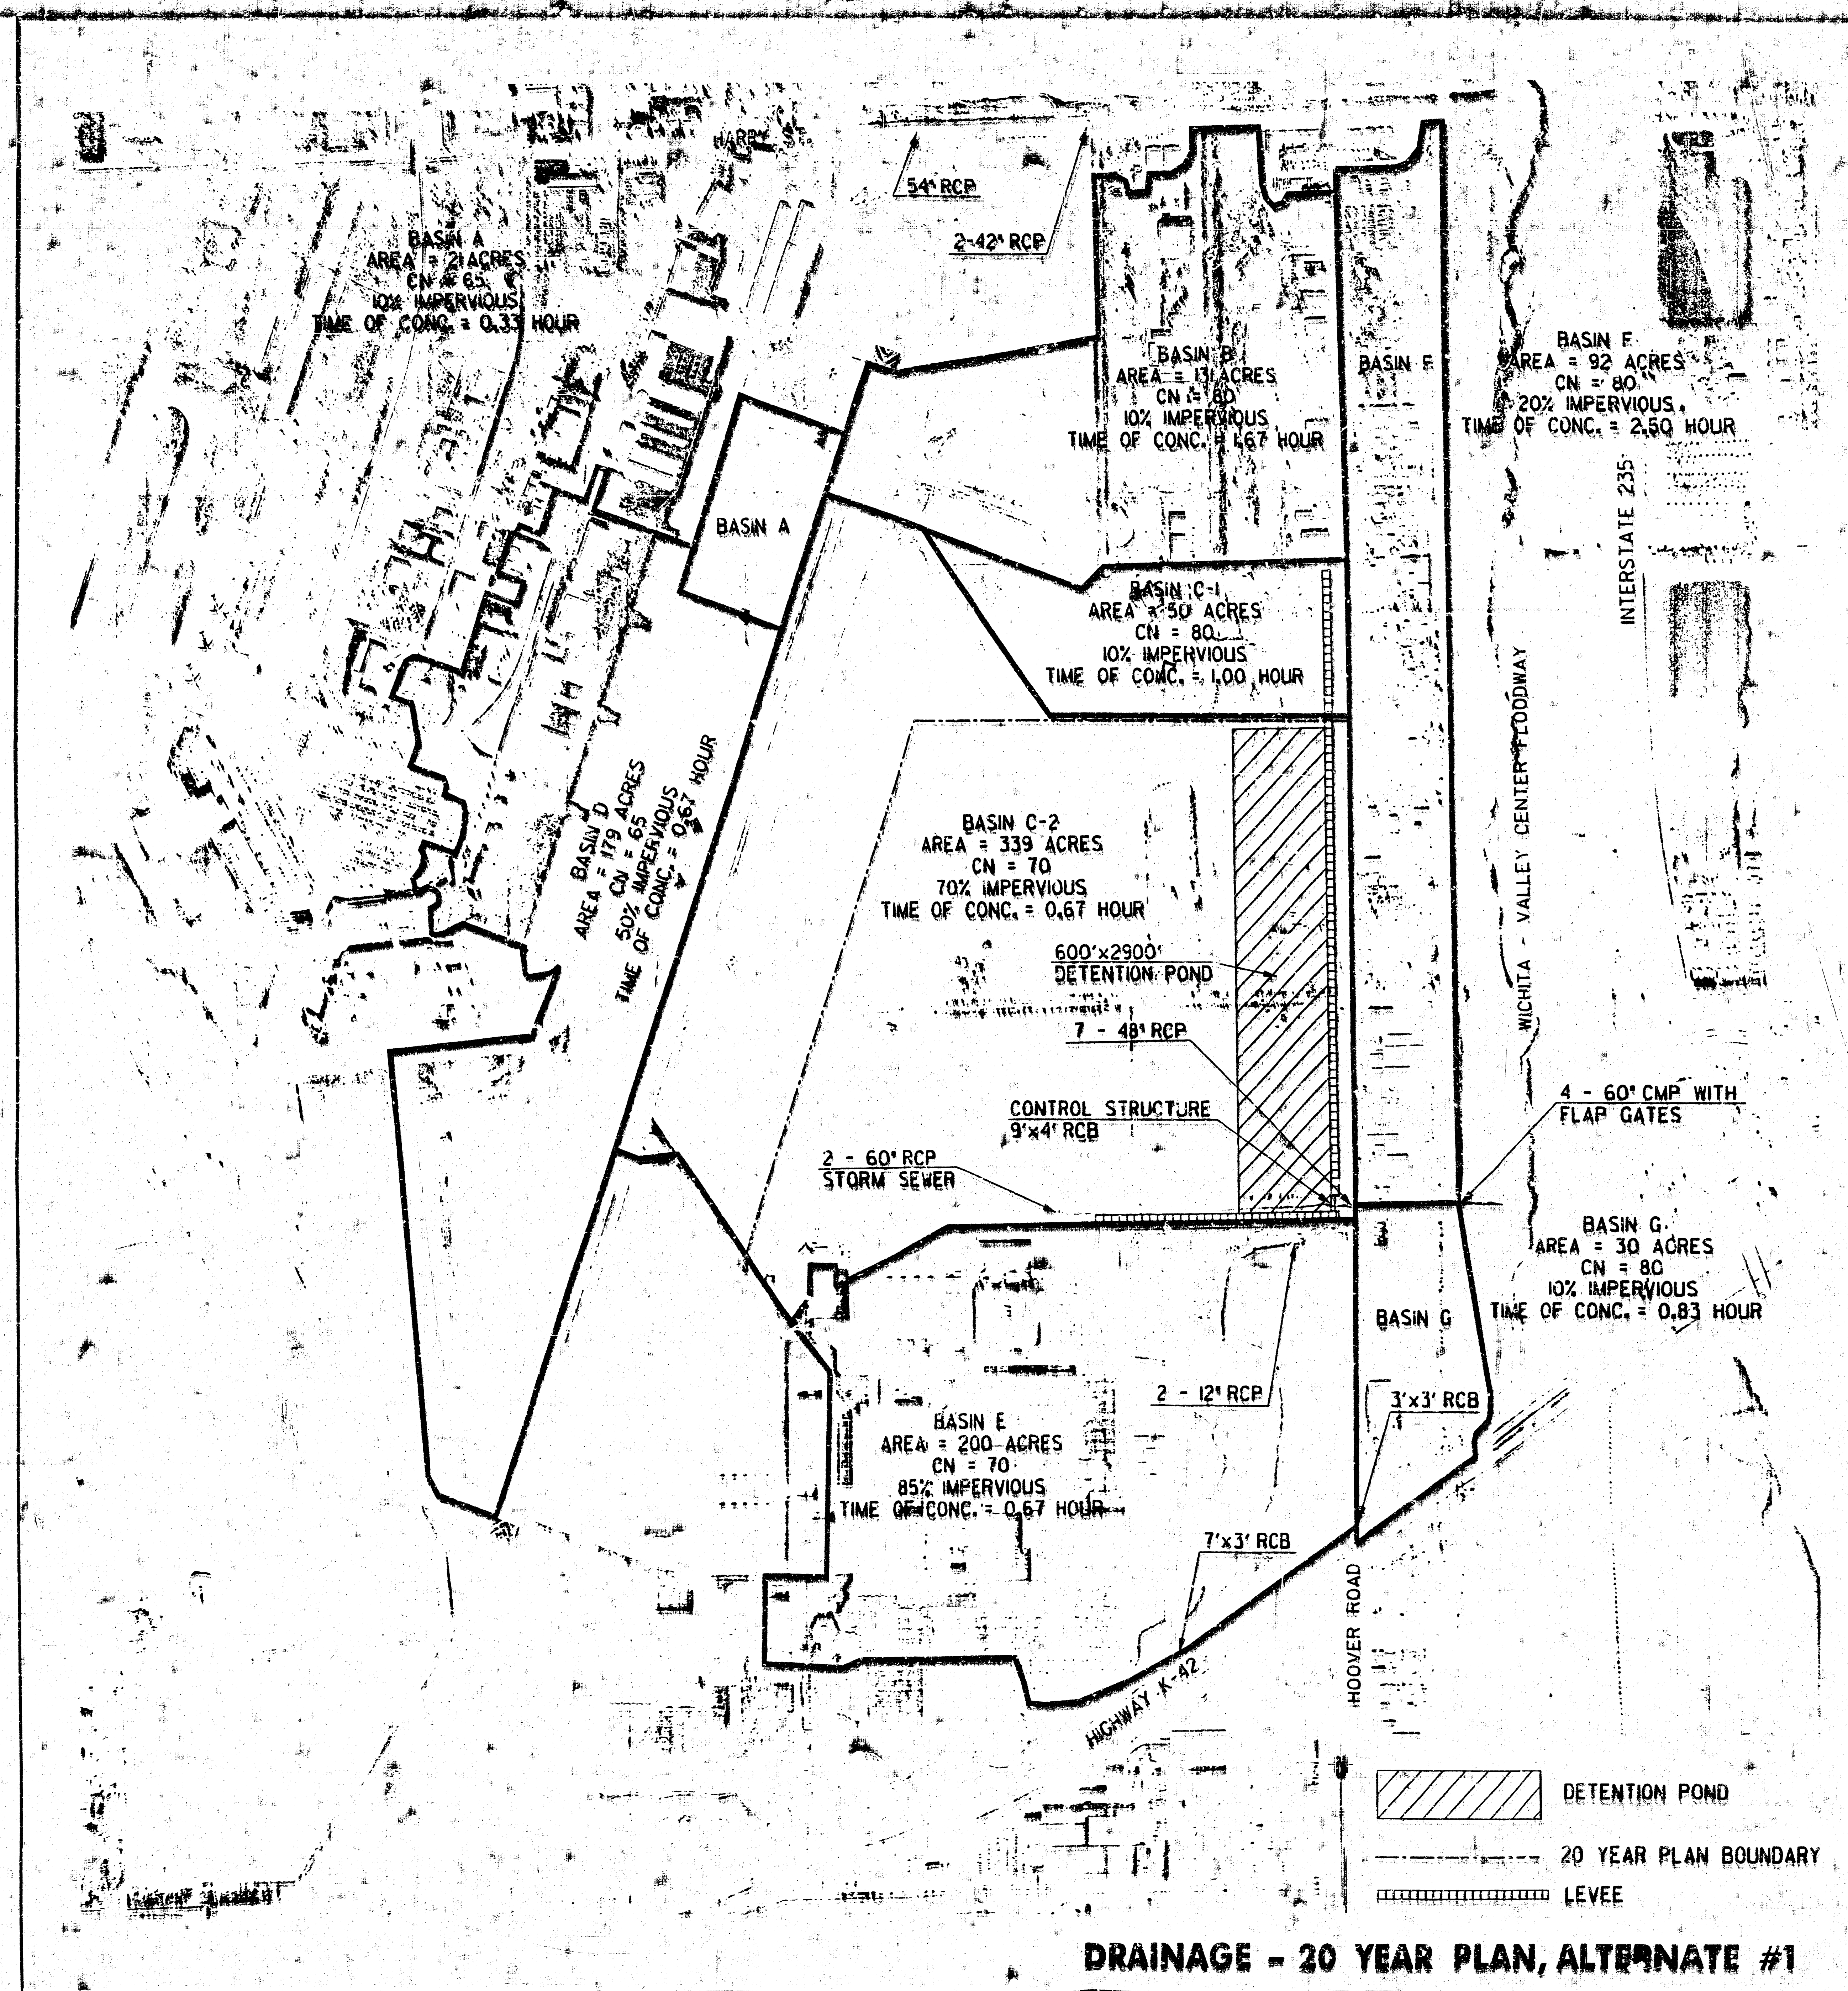

DRAINAGE - 20 YEAR PLAN, ALTERNATE #1