


A.M.F. ADDITION
(Drainage)

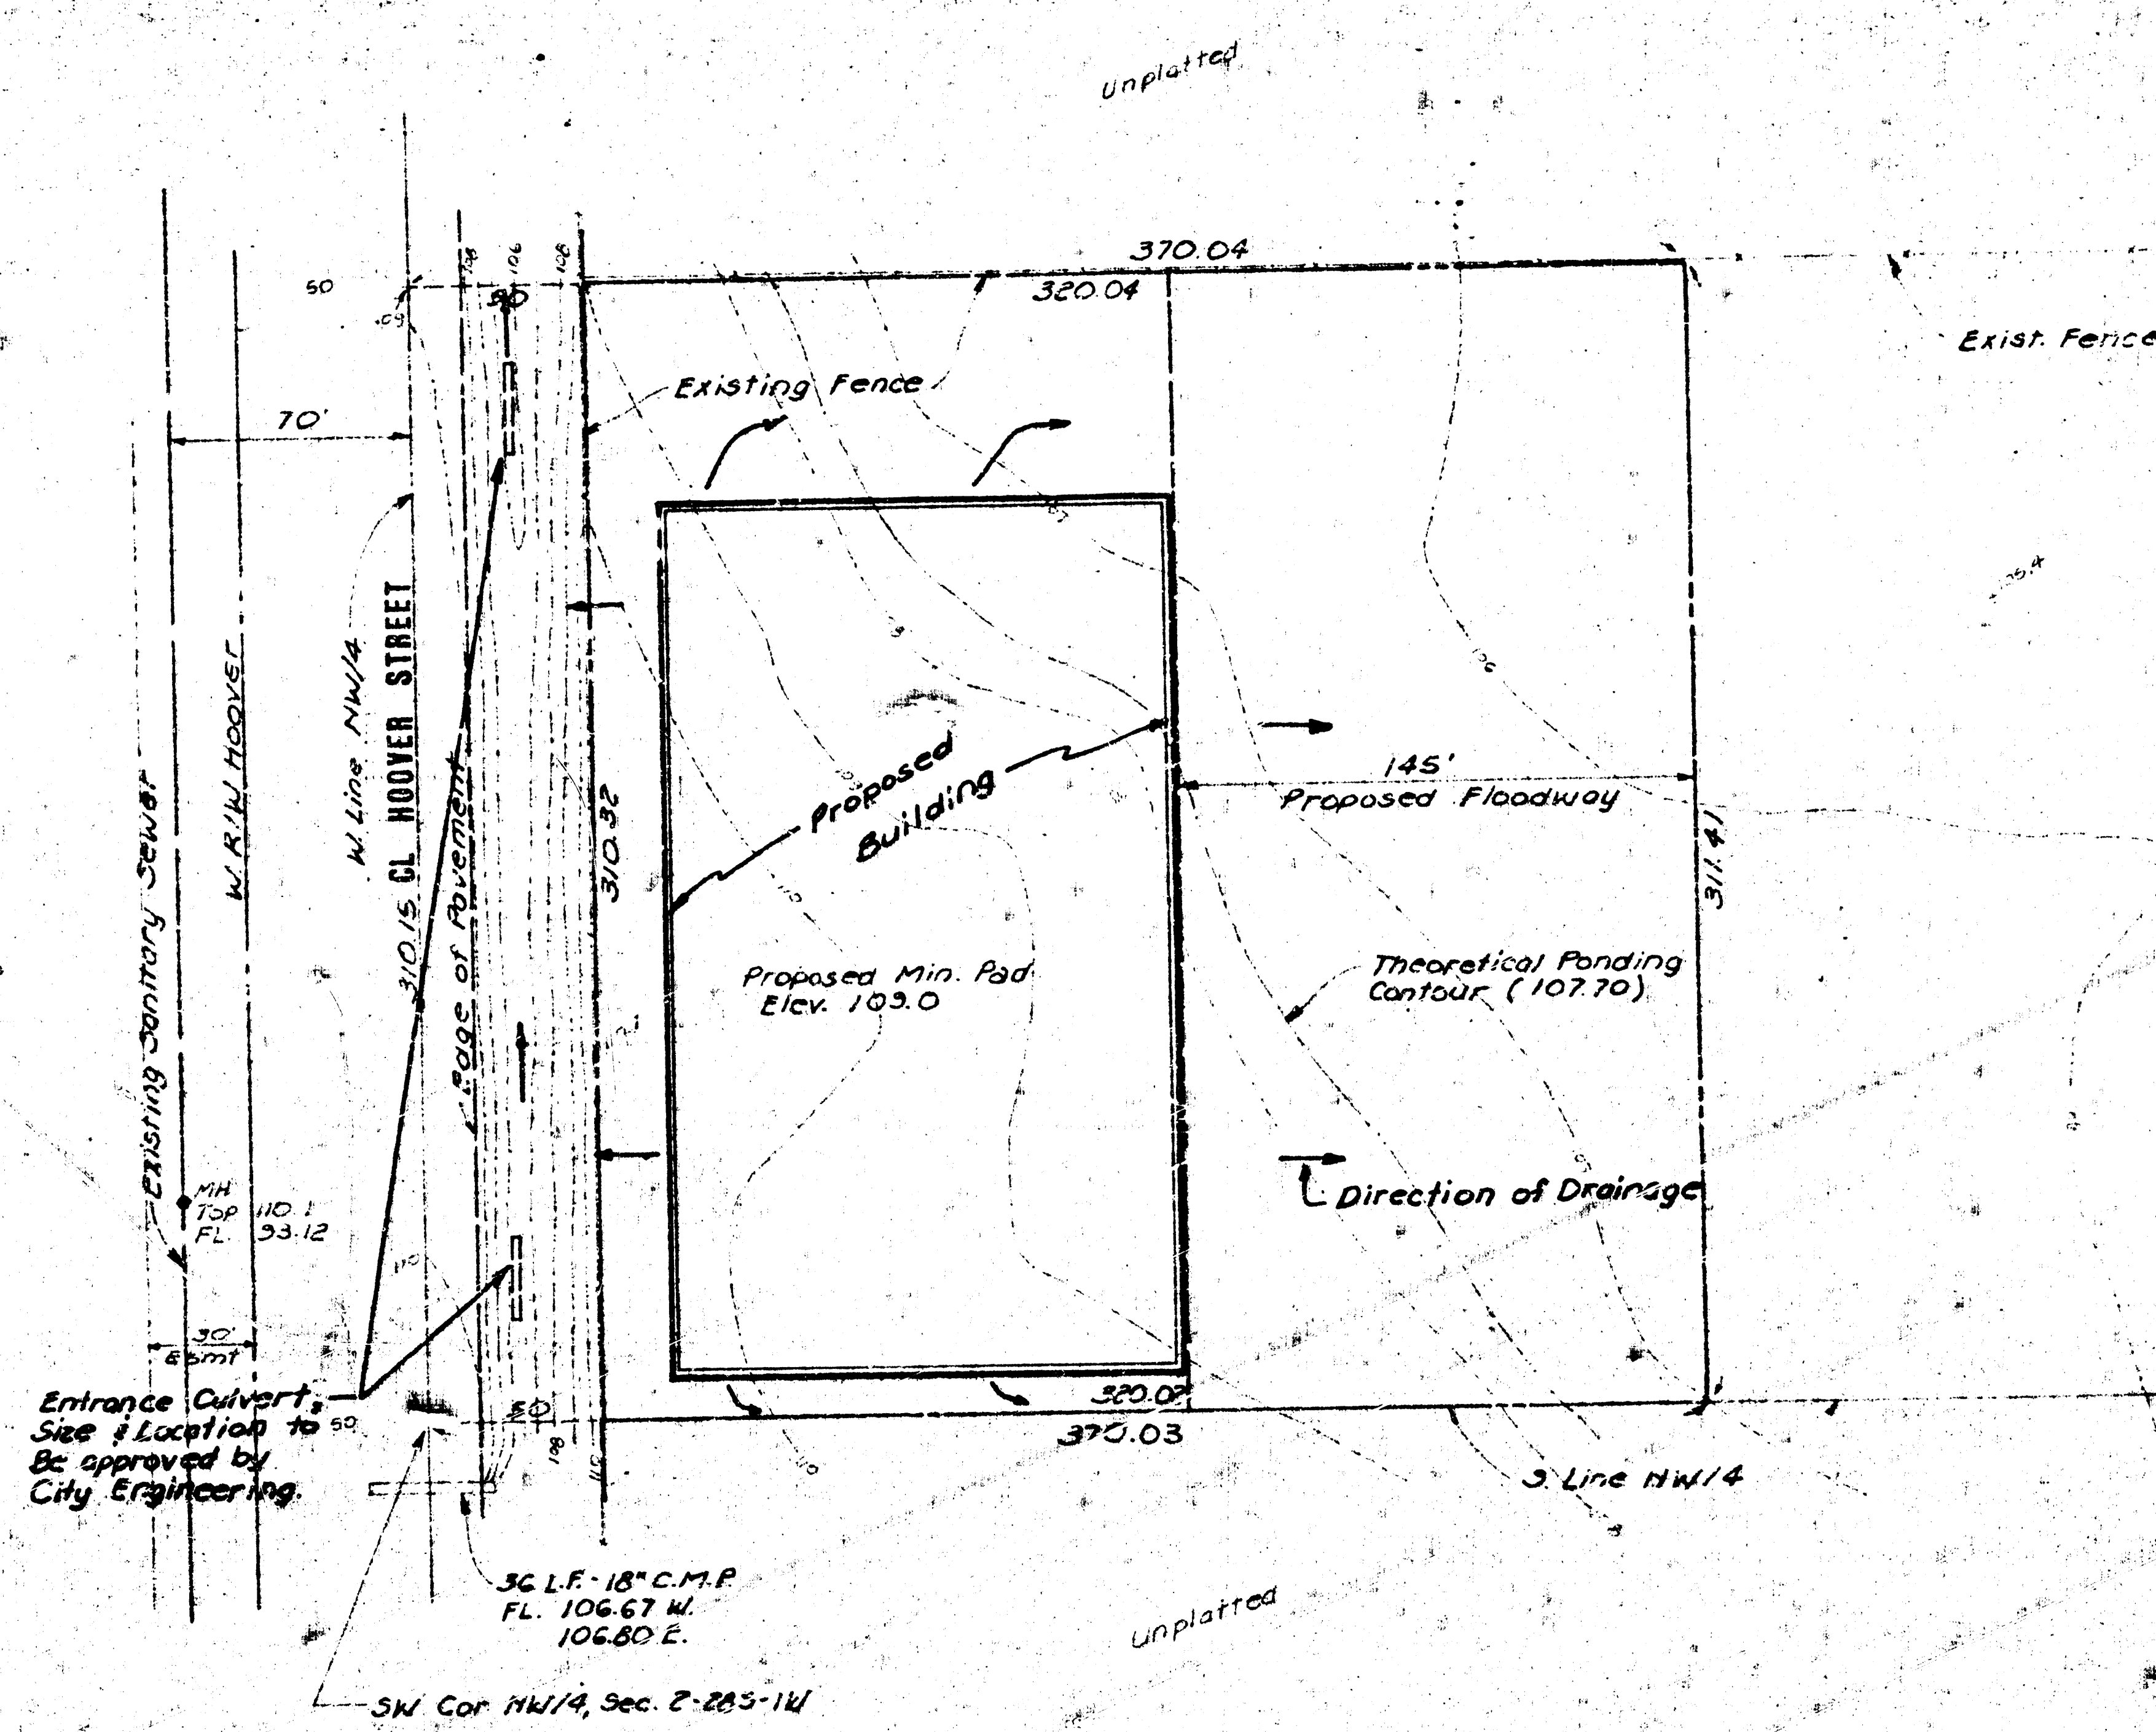

**DRAINAGE CONCEPT
A. M. F. ADDITION**



Scale: 1" = 40'