


DRAINAGE PLAN

AMBURGEY 3RD ADDITION

WICHITA, SEDGWICK COUNTY, KANSAS

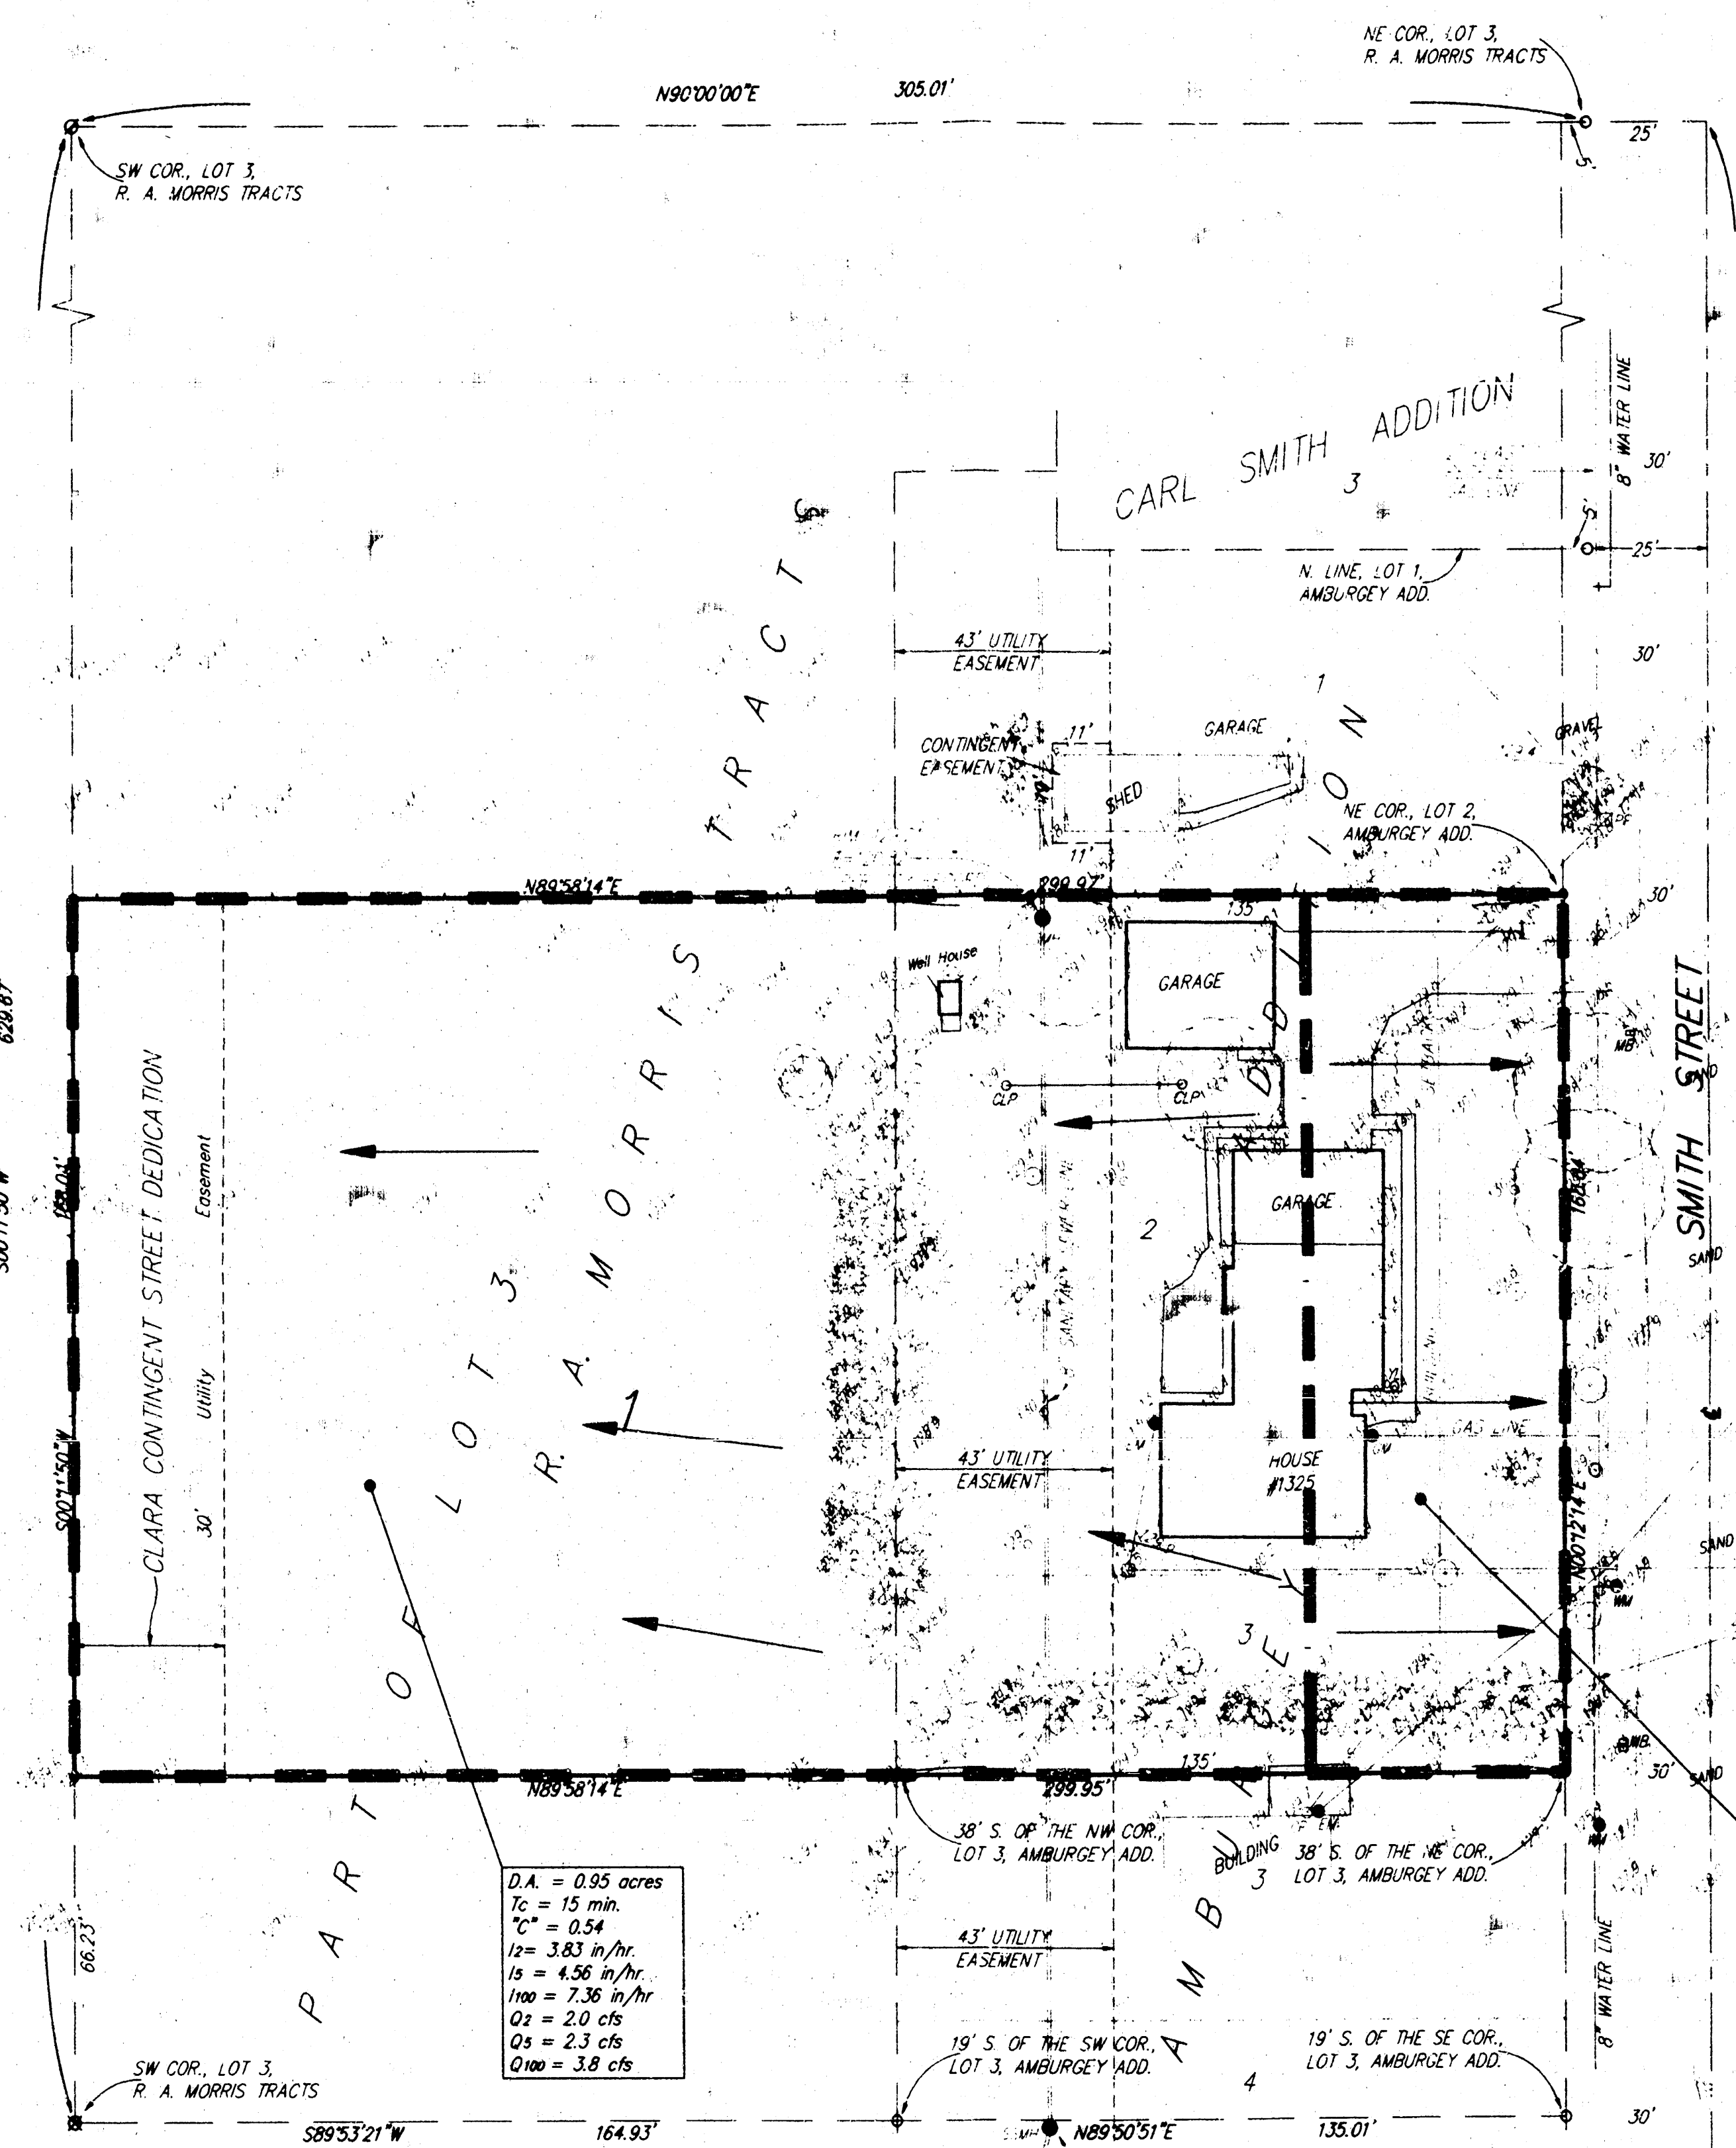

- = #4 REBAR W/ "DAUGHMAN" CAP (SET)
- = 1/2" IRON (FOUND)
- = 3/4" IRON (FOUND)
- = 1" IRON (FOUND)
- = 3/4" IRON IN THIMBLE (FOUND)

LEGEND

- CP = Cable TV Pedestal
- EM = Electric Meter
- GM = Gas Meter
- LP = Light Pole
- MB = Mail Box
- P = Pine Tree
- PP = Power Pole
- QLP = Clothes Line Pole
- SSMH = Sanitary Sewer Manhole
- T = Tree
- WM = Water Meter
- FL = Yard Light


OWNER:

JACK AND PATRICIA AMBURGEY
1325 SMITH
WICHITA, KANSAS 67212
(316) 942-2352

BENCHMARK:
CITY OF WICHITA DISC - E. CURTS &
SOUTH OF I-235 E/W FENCE
ELEV. = 129.15 CITY DATUM

D.A. = 0.85 acres
Tc = 15 min.
C" = 0.54
I₂ = 3.83 in/hr
I₅ = 4.56 in/hr
I₁₀₀ = 7.36 in/hr
Q₂ = 2.0 cfs
Q₅ = 2.3 cfs
Q₁₀₀ = 3.8 cfs

D.A. = 0.2 acres
Tc = 15 min.
C" = 0.54
I₂ = 3.83 in/hr
I₅ = 4.56 in/hr
I₁₀₀ = 7.36 in/hr
Q₂ = 0.4 cfs
Q₅ = 0.5 cfs
Q₁₀₀ = 0.8 cfs

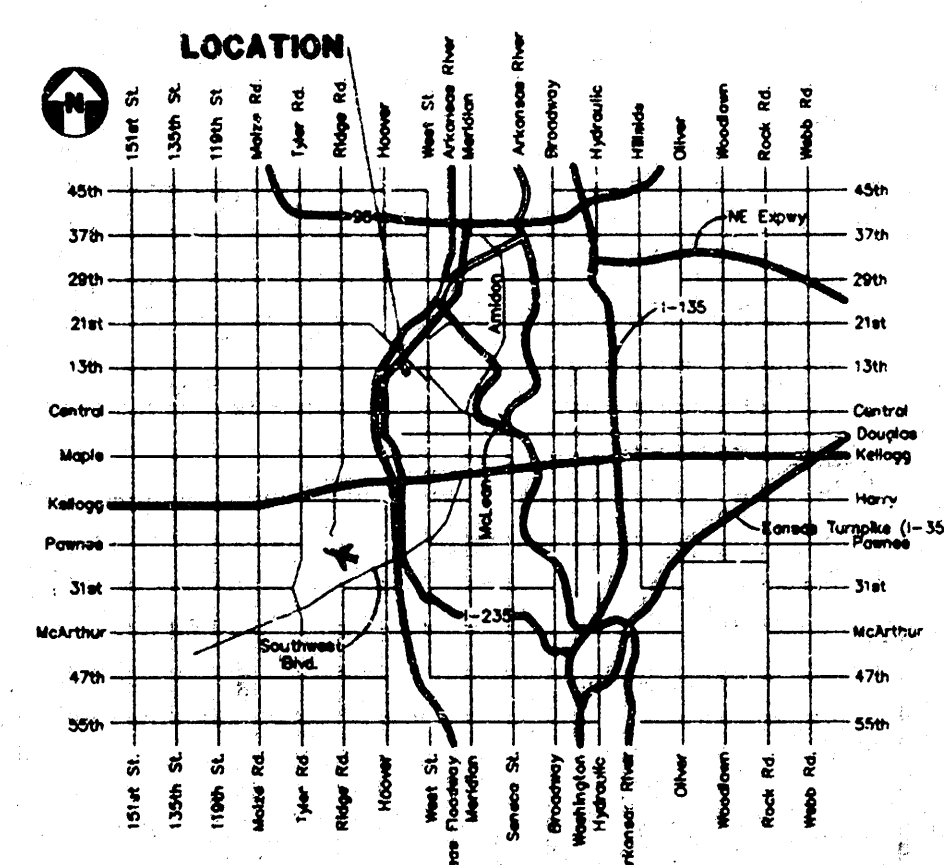

VICINITY MAP

BAUGHMAN COMPANY P. A.
ENGINEERING, SURVEYING, & PLANNING
1125 E. 15TH ST., SUITE 100, WICHITA, KANSAS 67212
(316) 262-2222 • FAX (316) 262-2223 • WWW.BAUGHMANPA.COM