



NOTE:
 * EXTRA DEEP foundation required for this Lot. Builder shall be responsible for determining final depth of foundation. Proposed top of foundation elevations are shown on plans. Contractor to set finish floor elevation. All street elevations shown on plans are for top of curb (full height).
 View-out elevations are denoted as XX.X V.O.
 Walk-out elevations are denoted as XX.X W.O.
 BENCHMARK:
 Top of 1" Iron 12" Deep, W1/4 Cor., Sec. 26, Twp. 27-S, R-2-W. Elev. = 1396.53 M.S.L. (209.13 City Datum)

SCALE: 1" = 60'
 • = iron

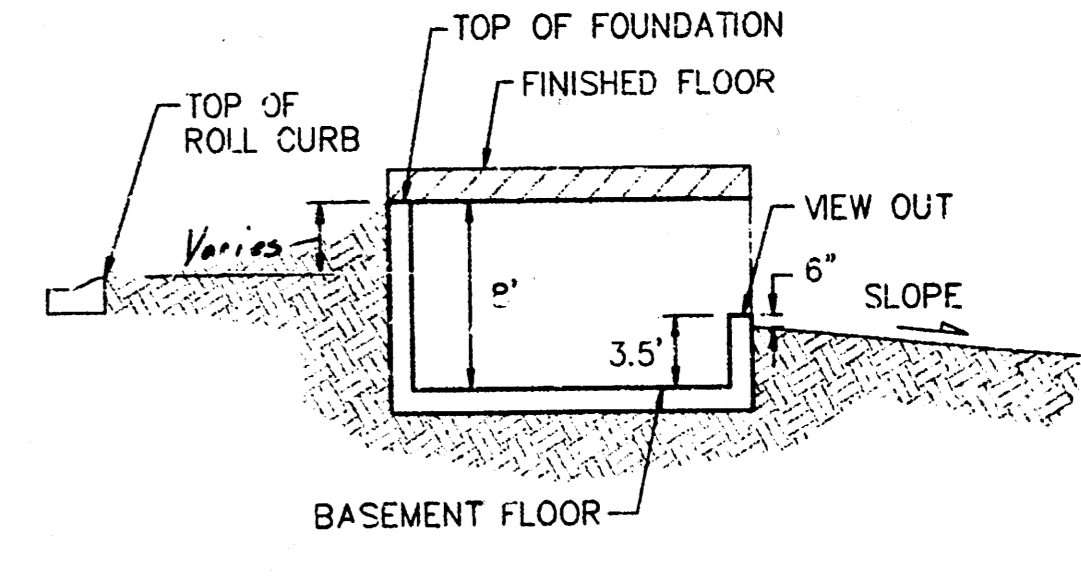

TYPICAL VIEW OUT
 NO SCALE

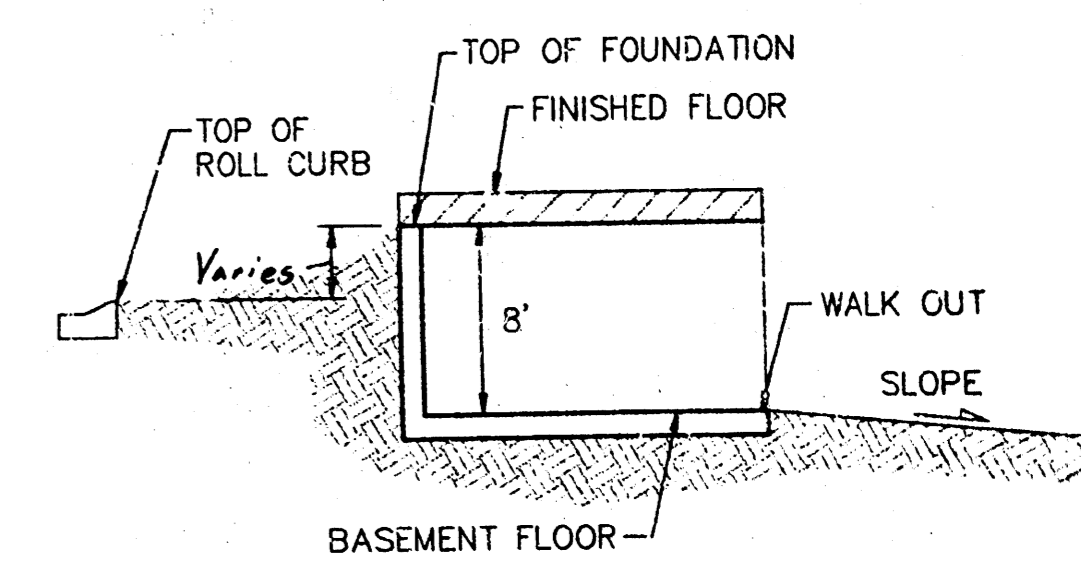

TYPICAL WALK OUT
 NO SCALE


STATIC WS ELEV = 195
 100-YR WS ELEV = 199.6
 Q100 IN = 330 CFS
 Q100 OUT = 215 CFS

AUBURN HILLS 5TH ADDITION LOT GRADING
 WICHITA, KANSAS

BAUGHMAN COMPANY P.A.
 ENGINEERING, SURVEYING, & PLANNING
 316-262-7271 • 315 ELLIS • WICHITA, KANSAS 67211



PROJECT NUMBER: _____ SHEET: **1** OF **2**

DESIGN: NEW/BLP DRAWN: KWR/JAK APPROVED: _____ DATE: 03/06/99 SCALE: 1" = 60'

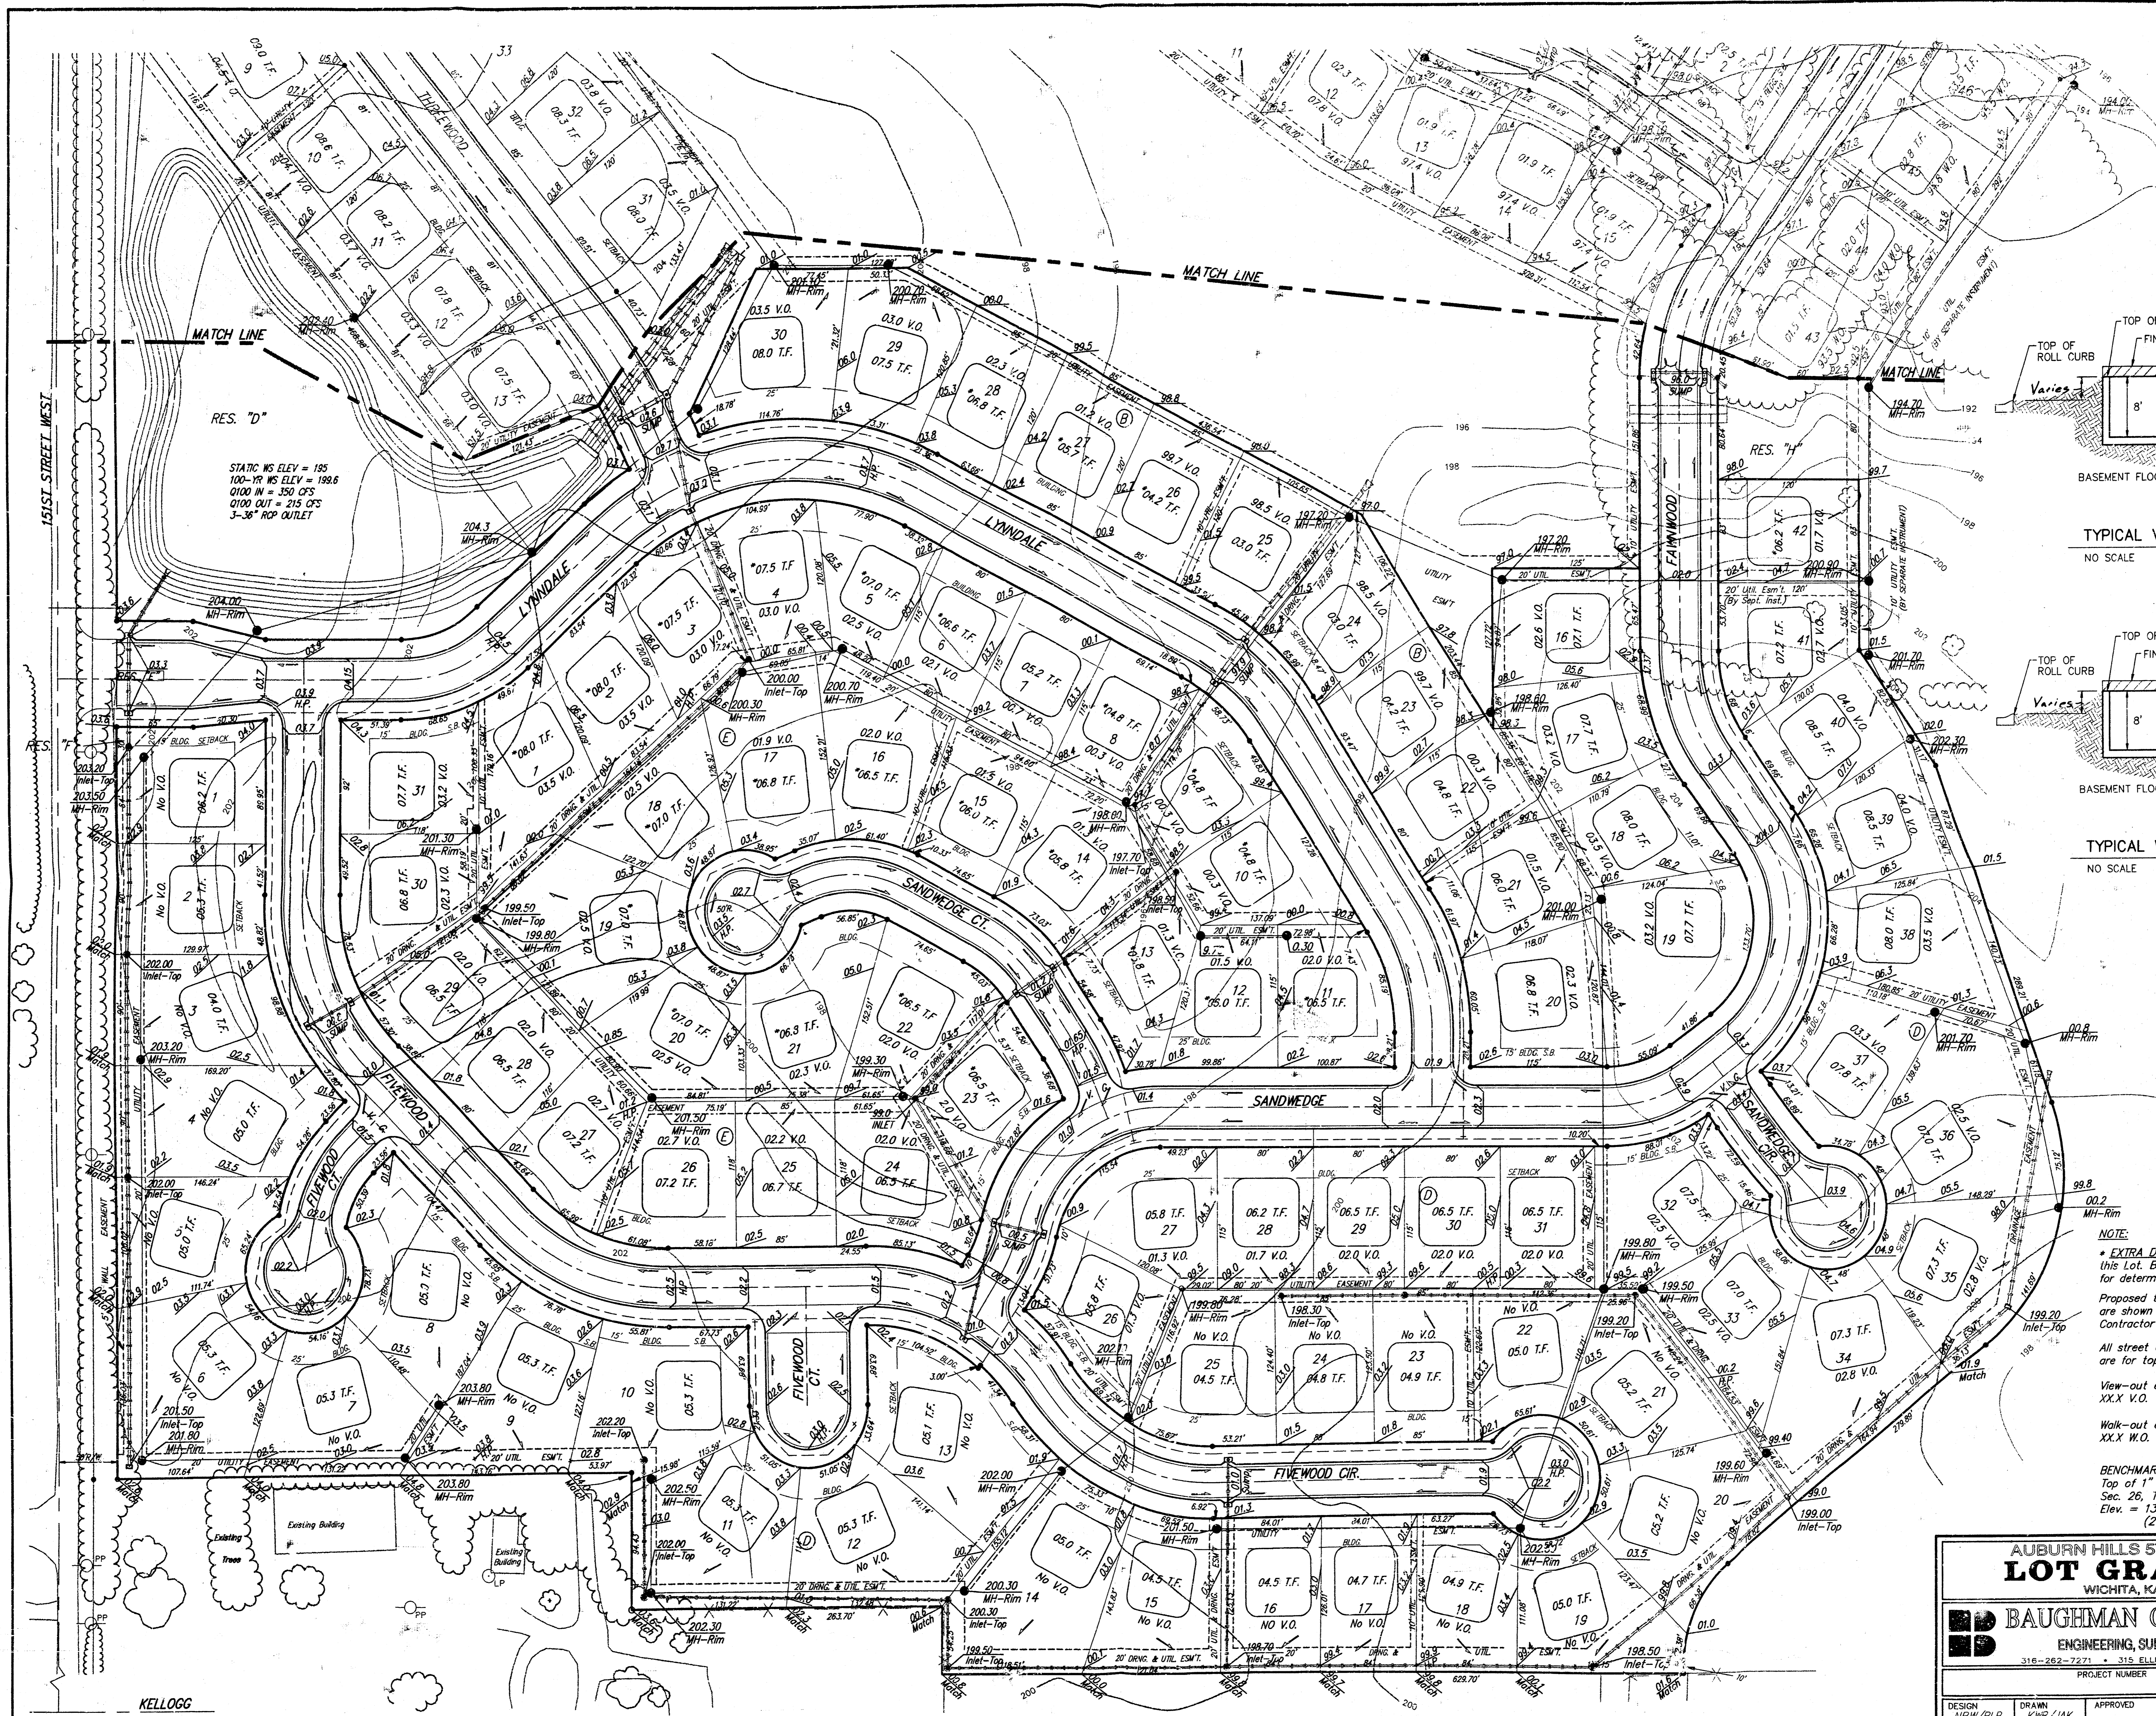

SCALE 1" = 60'
 • = Iron

RES. "D"
 STATIC WS ELEV = 195
 100-HP WS ELEV = 199.6
 0100 IN = 250 CFS
 0100 OUT = 215 CFS
 3-36" ROP OUTLET

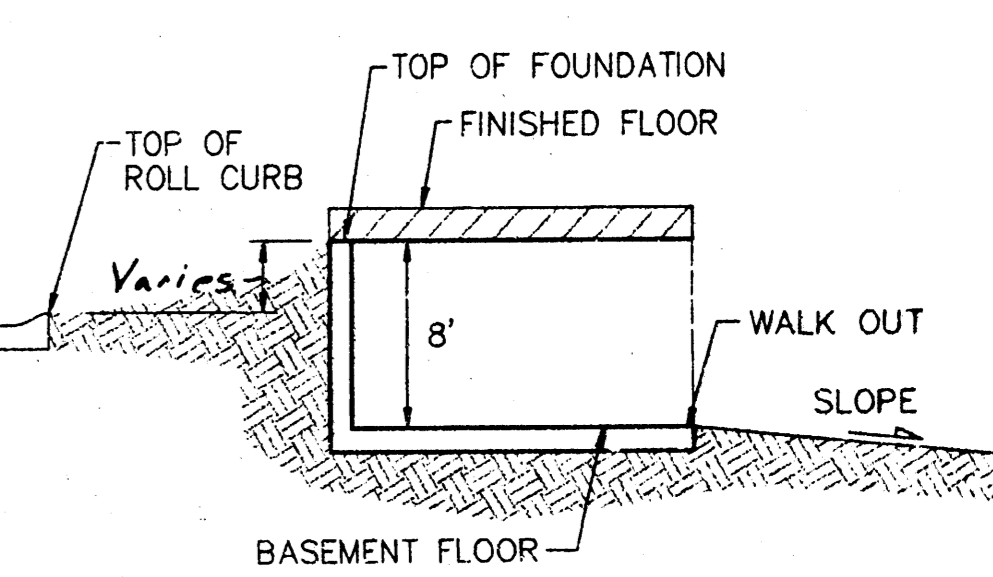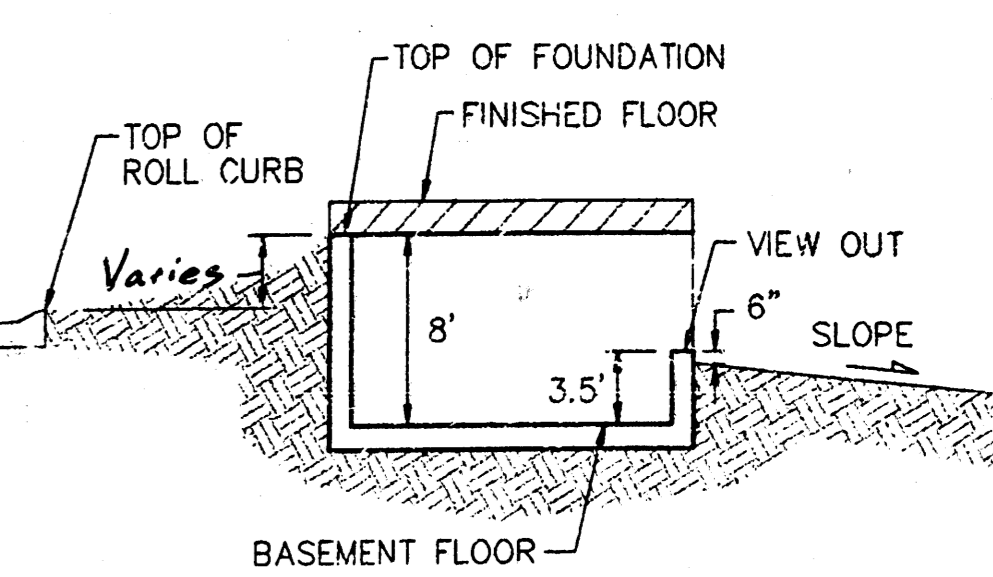

NOTE:
 • EXTRA DEEP foundation required for this lot. Builder shall be responsible for determining final depth of foundation. Proposed top of foundation elevations are shown on plans. Contractor to set finish floor elevation. All street elevations shown on plans are for top of curb (full height). View-out elevations are denoted as XXX V.O. Walk-out elevations are denoted as XXX W.O.

BENCHMARK:
 Top of 1" Iron 12" Deep, W1/4 Cor., Sec. 26, Twp. 27-S, R-2-W. Elev. = 1396.53 M.S.L. (209.13 City Datum)

AUBURN HILLS 5TH ADDITION
LOT GRADING
 WICHITA, KANSAS

BAUGHMAN COMPANY P.A.
 ENGINEERING, SURVEYING, & PLANNING
 316-282-7271 • 313 ELLIS • WICHITA, KANSAS 67211

PROJECT NUMBER _____ SHEET **2** OF **2**

DESIGN: NEW/ELP DRAWN: KWF/JAK APPROVED: _____ DATE: 03/06/98 SCALE: 1" = 60'

KELLOGG