


FOUR CORNER LOT GRADING PLAN
BALTHROP 4TH ADDITION
TO WICHITA, SEDGWICK COUNTY, KANSAS

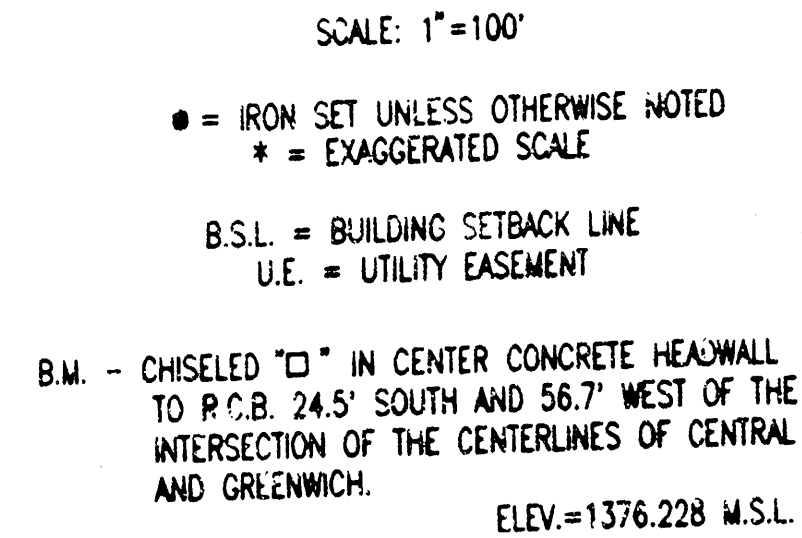

LEGEND

6-10-19

ELEVATION (ADD 1300 FOR M.S.L. DATUM)

* MATCH EXISTING ELEVATION

TC TOP OF CURB ELEVATION

HP HIGH POINT

VO VIEW-OUT BASEMENT LOT

WO WALK-OUT BASEMENT LOT

PVO POSSIBLE VIEW-OUT BASEMENT LOT

PWO POSSIBLE WALK-OUT BASEMENT LOT

X RANCH BASEMENT LOT

—■— STORM WATER SEWER

—→ FLOW DIRECTION

Minimum Pad Elevations (Lowest Openings)

$a = 1370.0$ M.S.L.
 $b = 1367.5$ M.S.L.
 $c = 1363.5$ M.S.L.
 $d = 1364.0$ M.S.L.

DSNR: KEE-OPER: KEE SCALE: 1=100.00
CA 1990 03 14 11:04:43 AM Clock Addition\dwg\4CONV.R 10-18-1993 02:16:20 pm

BALTHROP 4th ADDN
APPROVED
DRAINAGE PLAN

10-18-99 KER