



BAREFOOT BAY OWNERS ASSOCIATION
PO BOX 48443
WICHITA, KS 67201-8443

LAKE DATA:
STATIC POOL ELEVATION: 131.00 City Datum

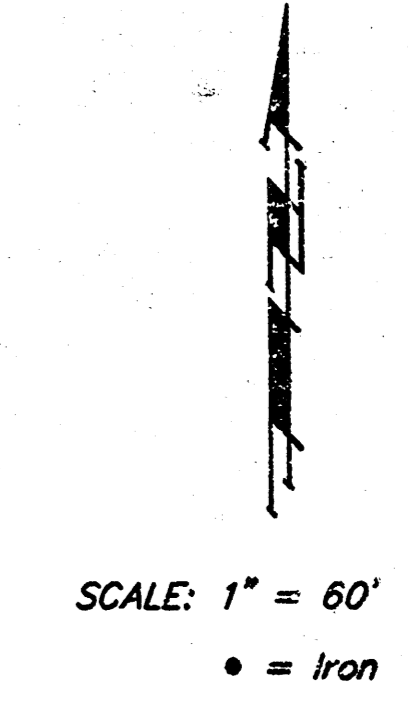

BENCHMARK:
C.O.W Benchmark located at the SW
Cor. of the Intersection of 29th and
Ridge Road.
Elev. = 139.15 City Datum

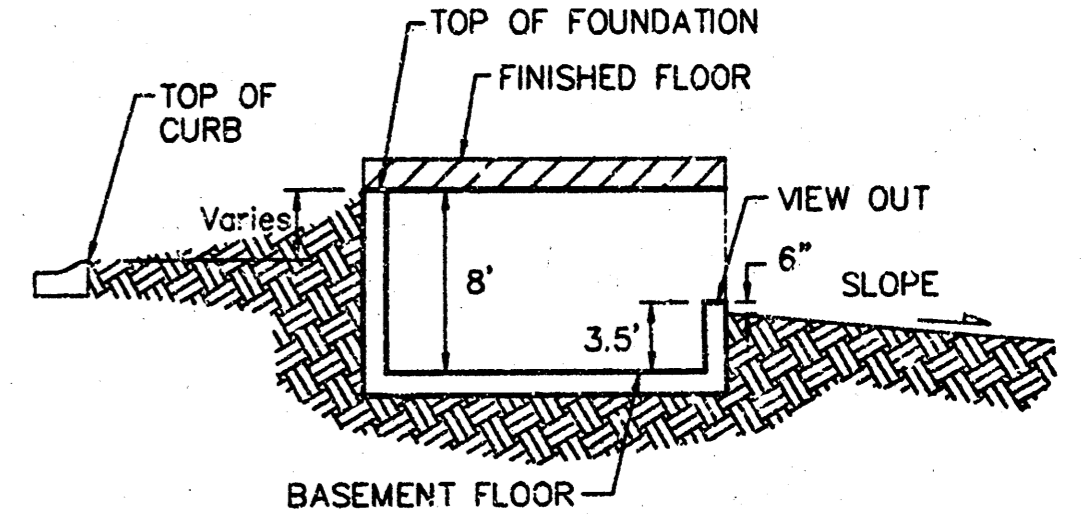

TYPICAL VIEW OUT:
NO SCALE

NOTES:
Proposed Top of Foundation Elevations Are
Shown On Plans. Contractor to Set Finished
Floor Elevations.
All Street Elevations Shown on Plans Are for
Top of Curb (Full-Height).
This Grading Plan is Designed with View-Outs.
Elevations Shown at Rear of House (XXX V.O.)
Are for Minimum Opening.
Extra Drop Footings May Be Required on All
Lots.

MINIMUM BUILDING PAD ELEVATIONS FOR LOWEST OPENING TO THE STRUCTURES		
LOT	BLOCK	ELEVATION
		CITY DATUM
1-8	A	141.0

RICH-MX PRODUCTS, INC.
PO BOX 7717
WICHITA, KS 67277

BAREFOOT BAY ESTATES
GRADING PLAN
CITY OF WICHITA, KANSAS

BAUGHMAN COMPANY P.A.
ENGINEERING, SURVEYING, & PLANNING
315-262-7271 • 315 ELLIS • WICHITA, KANSAS 67211

PROJECT NUMBER: _____ SHEET: **1**

DESIGN: SCL DRAWN: SCL APPROVED: NEW DATE: 12/2000 SCALE: NOTES: **1**