


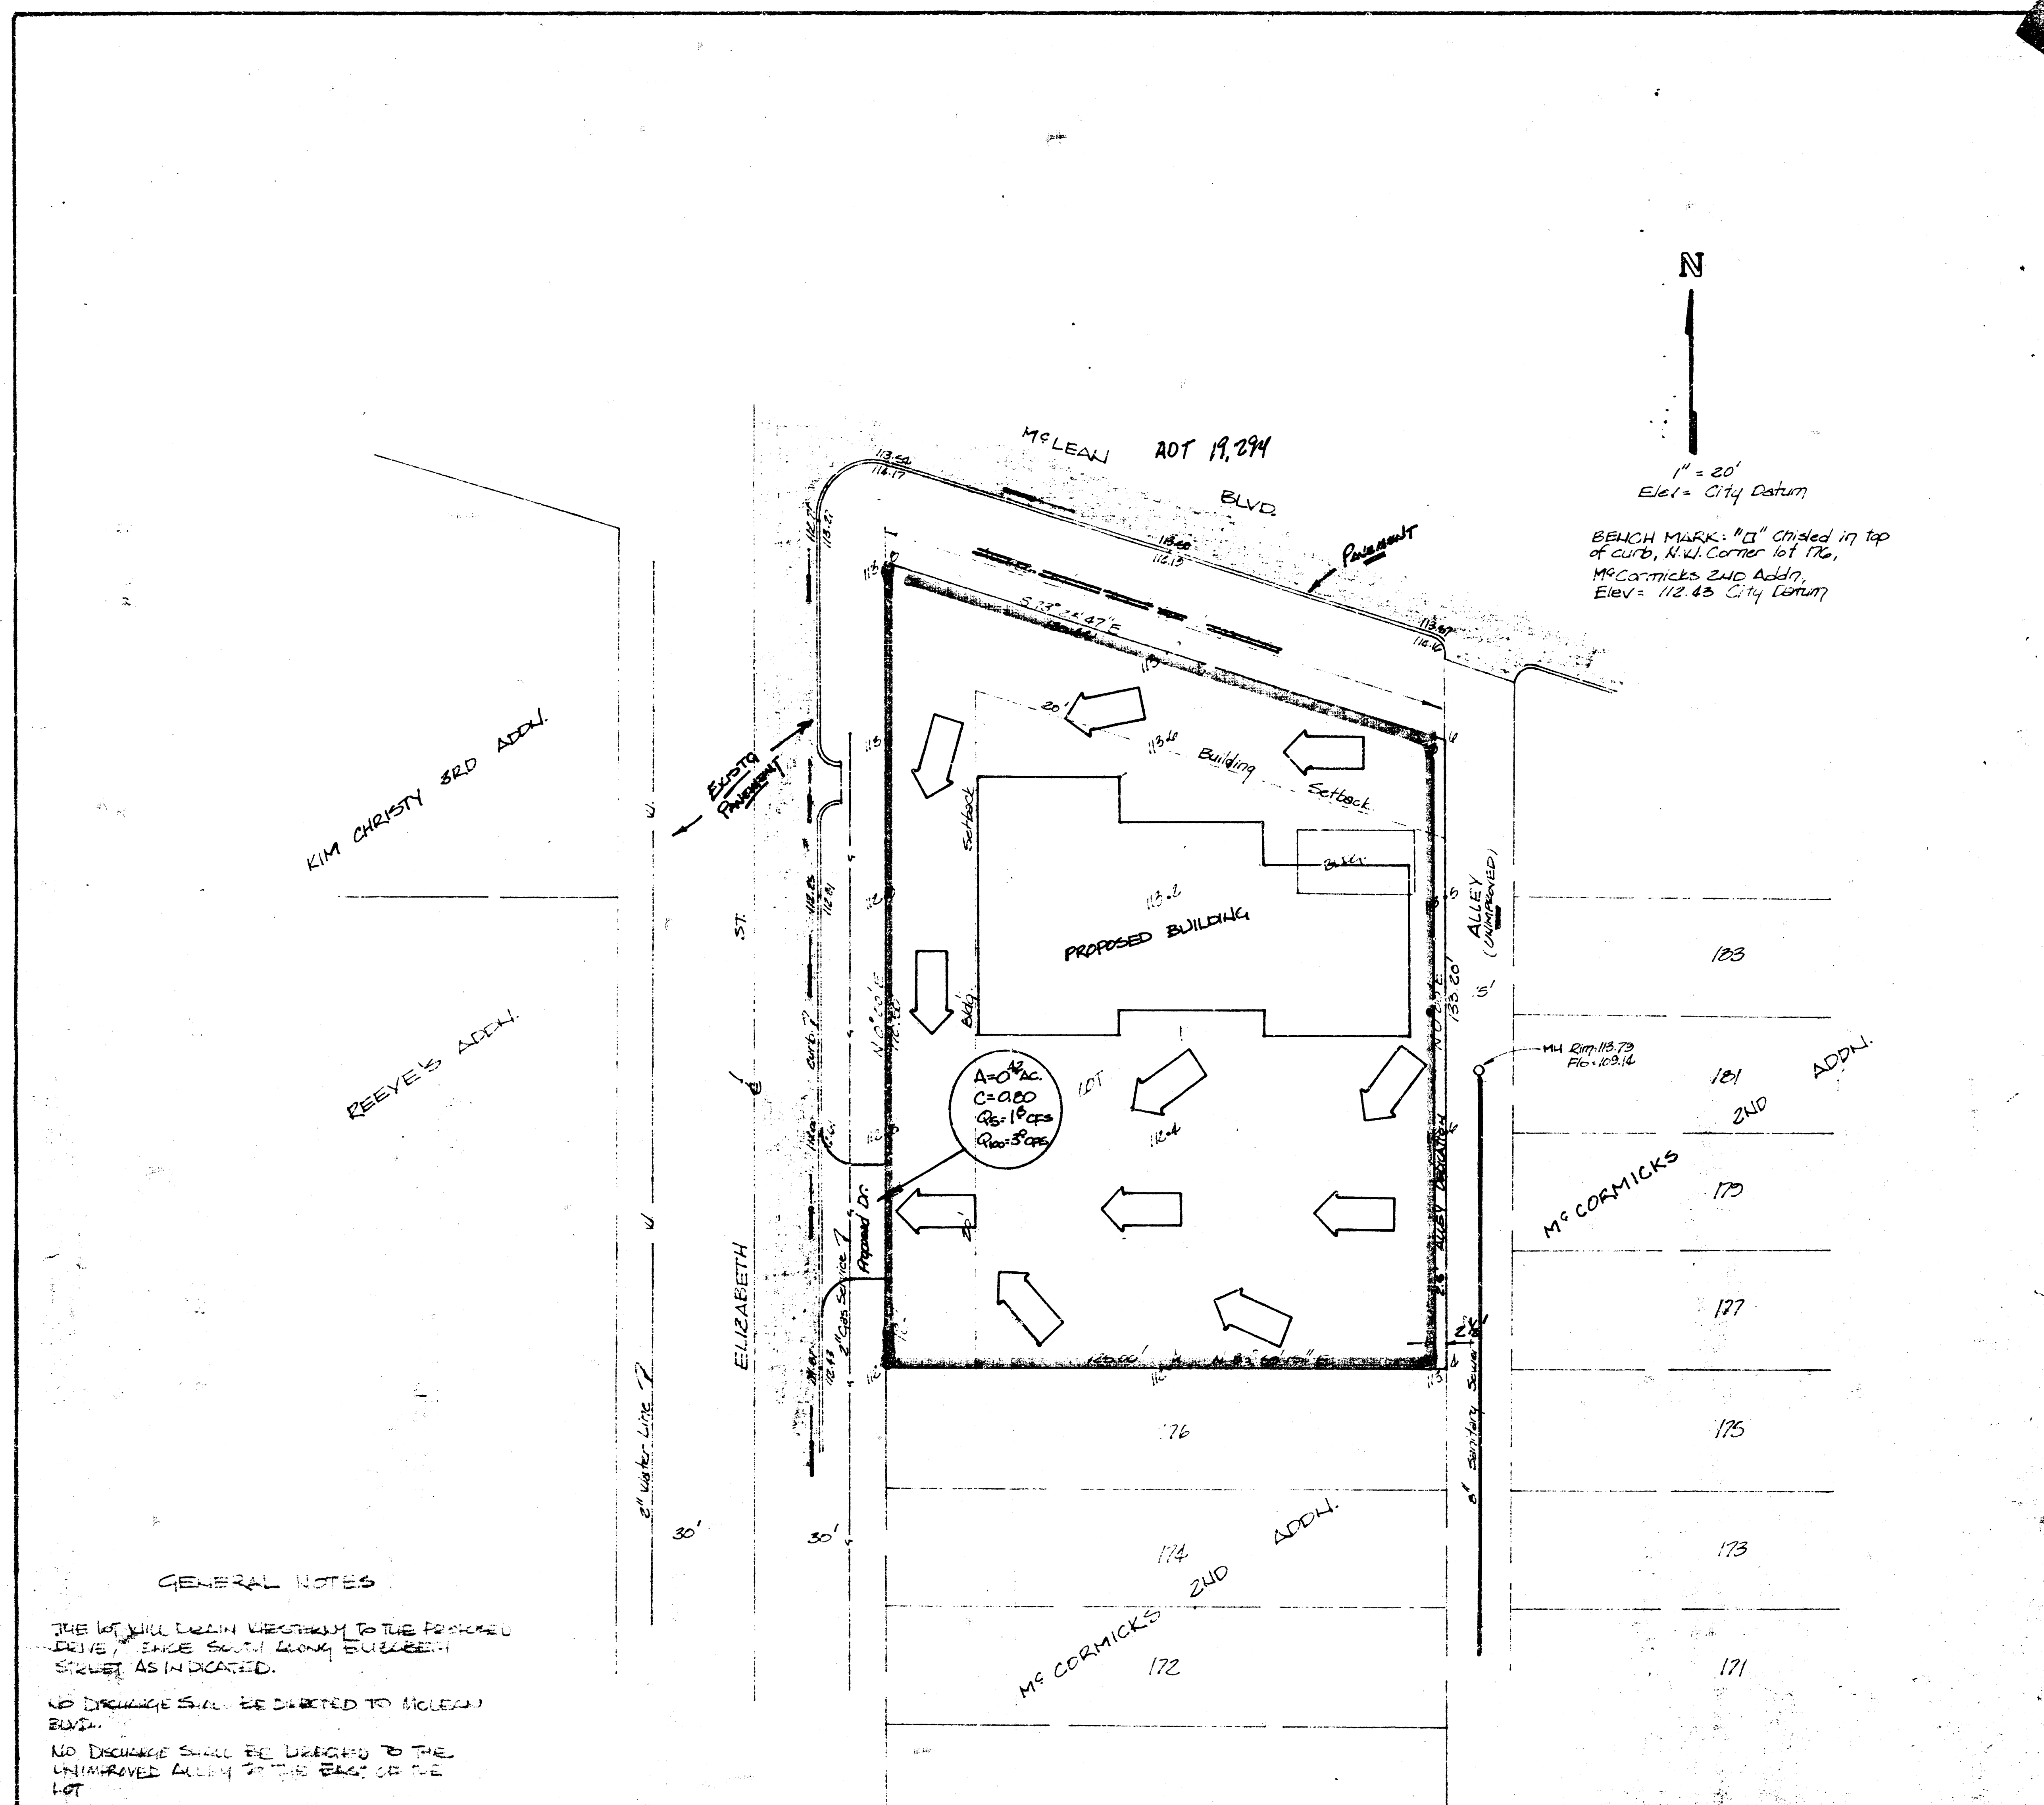

GENERAL NOTES

THE LOT WILL DRAIN WESTWARD TO THE PARKER DRIVE / FENCE SOUTH ALONG ELIZABETH STREET AS INDICATED.

NO DRAINAGE SHALL BE DIRECTED TO MCLEARY BLVD.

NO DRAINAGE SHALL BE DIRECTED TO THE UNIMPROVED ALLEY TO THE EAST OF THE LOT

SKETCH PLAT
BARNARD'S 2ND ADDITION
REPLAT OF LOTS 178-180-182-184-186-188
AND 190, MCCORMICKS 2ND ADDITION

REAL VEST INC.

DRAINAGE PLAN

BAUGHMAN COMPANY, P.A.
SURVEYING & ENGINEERING
316 252-7271 • 330 LAURA • WICHITA, KANSAS 67211

MAY 1988

FILMED FROM THE BEST
AVAILABLE COPY.....