


PLATT PLAN BEACON HILL

1750 PARTNERSHIP 1985, 434 N. OLIVER, WICHITA, KS 67208

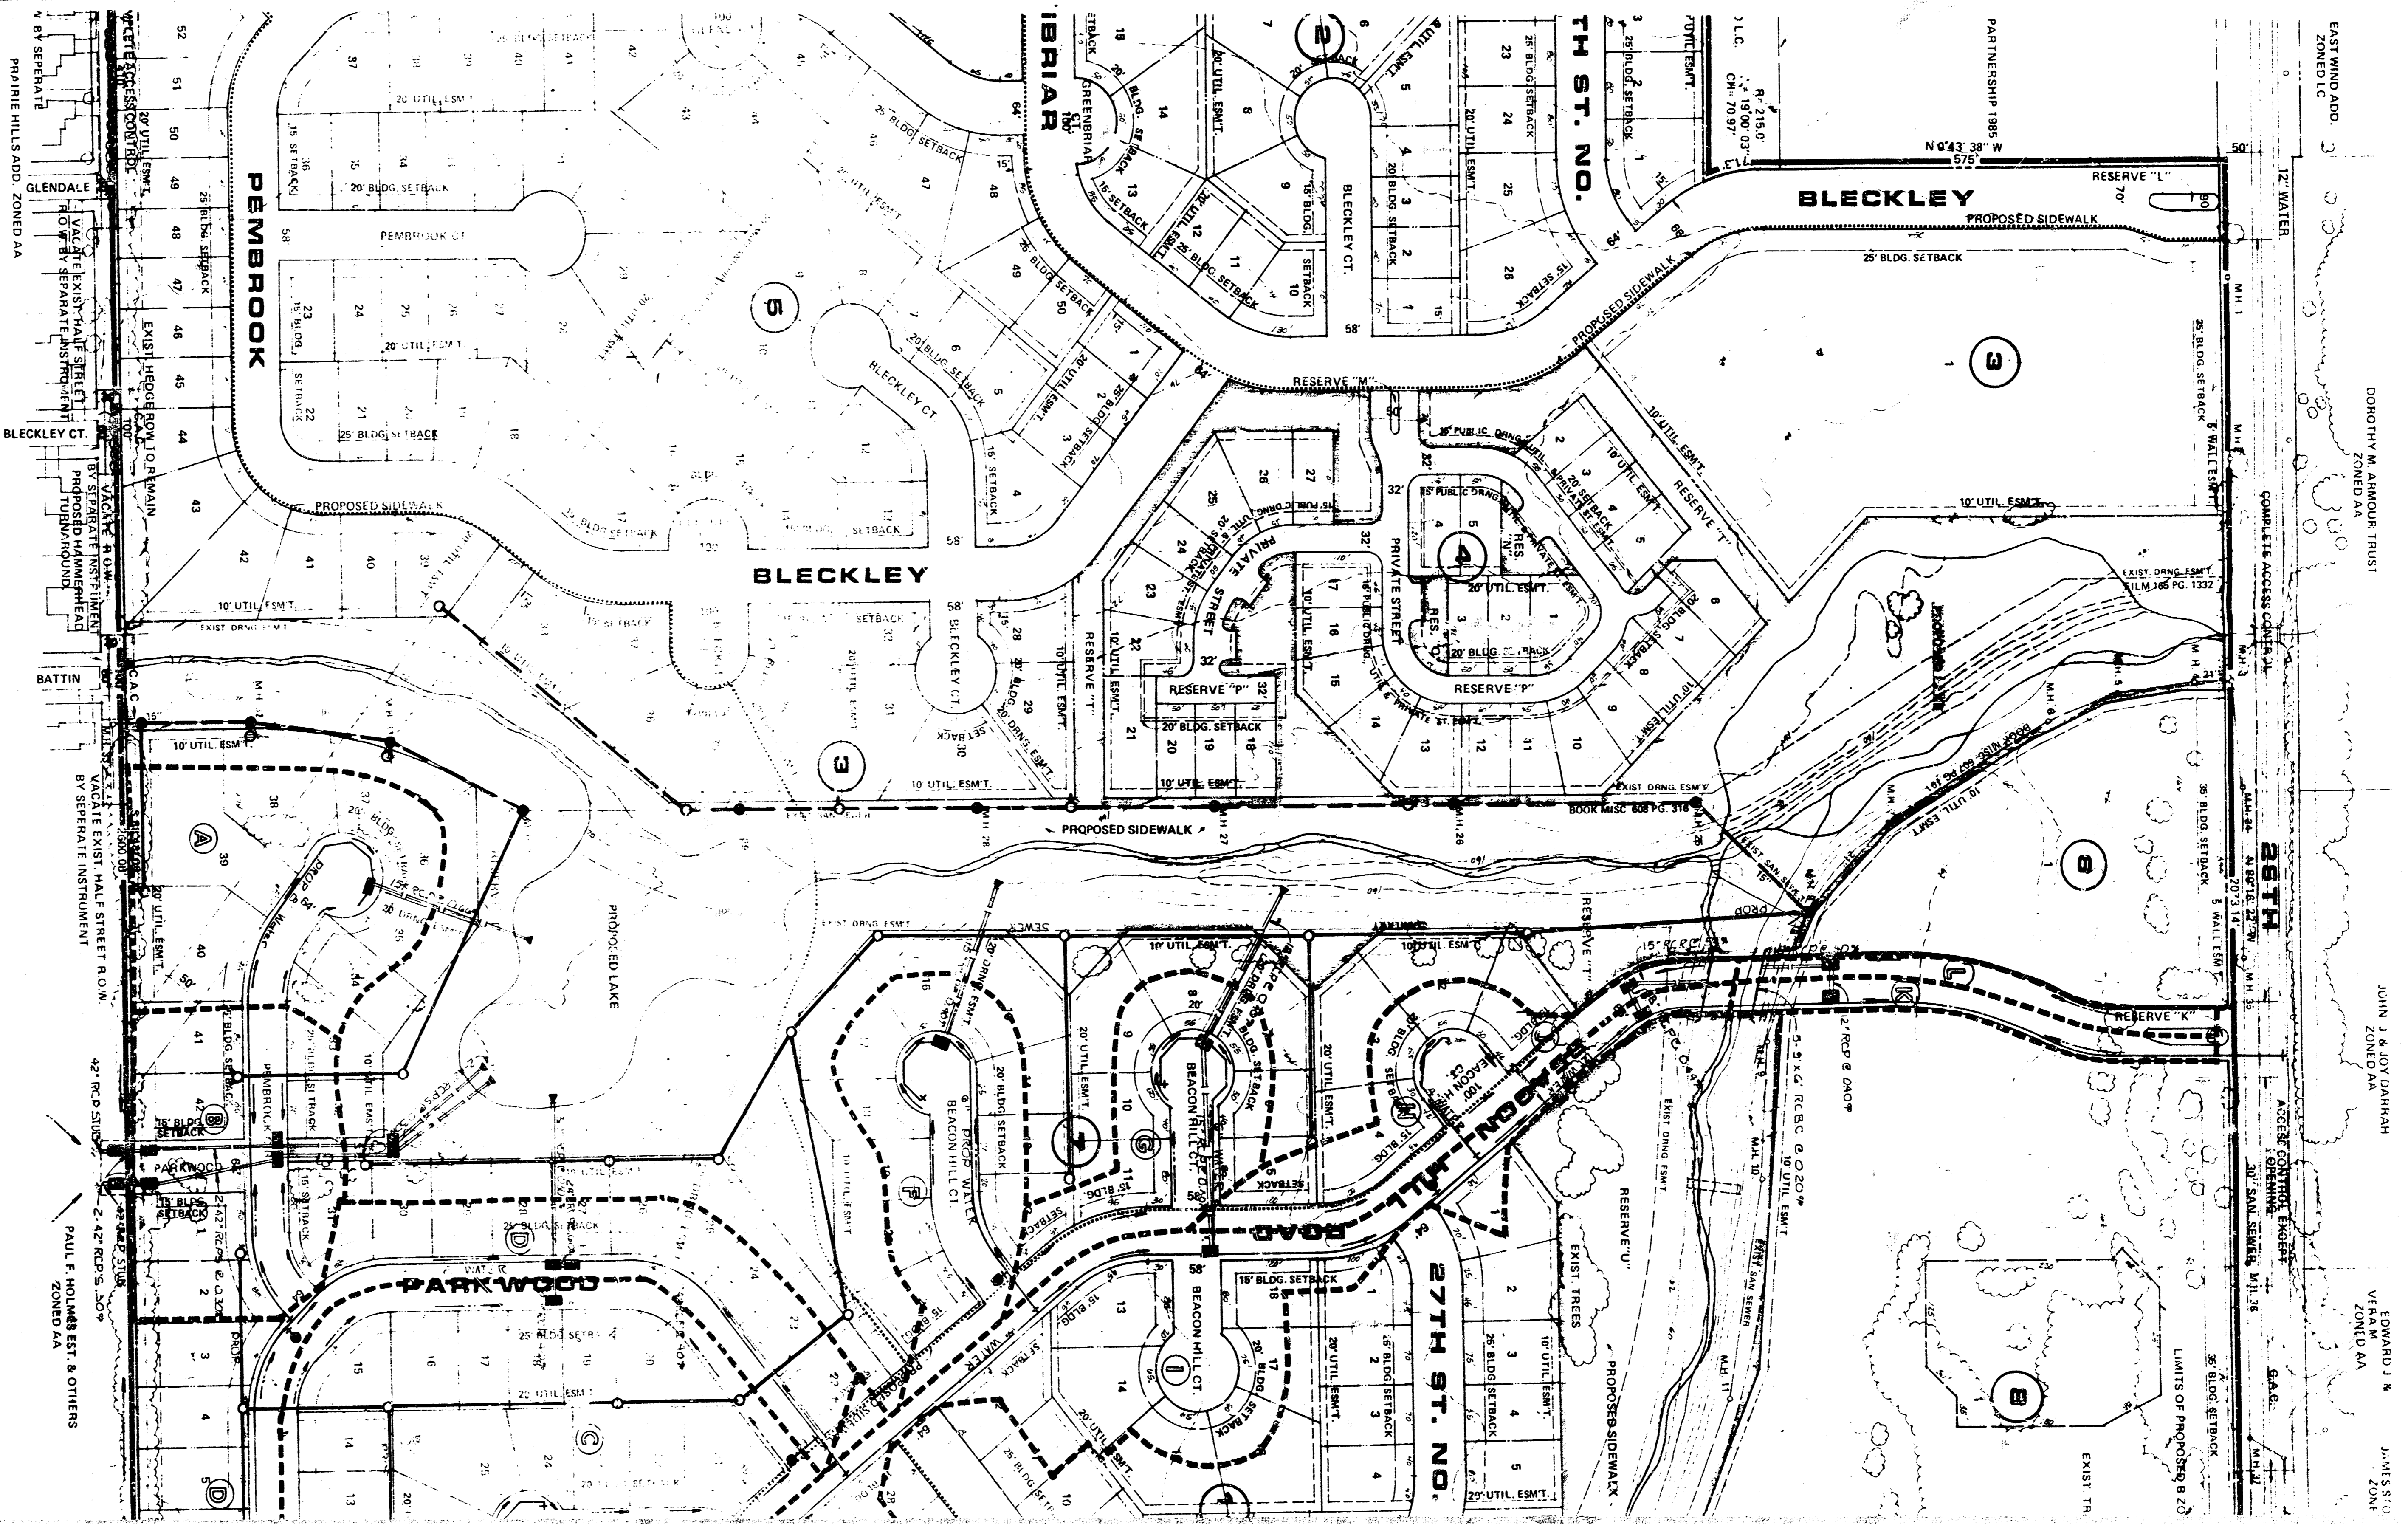

AREA	ACRES	FEET
Area 1, of Parkwood	2.20	100
Area 2, of Parkwood	15.56	700
Area 3, of Parkwood	2.18	100
Area 4, of Parkwood	6.22	280
Area 5, of Parkwood	1.49	70
Area 6, of Parkwood	4.27	200
Area 7, of Parkwood	10.27	470
Area 8, of Parkwood	1.36	60
Area 9, of Parkwood	1.48	70
Area 10, of Parkwood	1.19	50
Area 11, of Parkwood	4.12	190
Area 12, of Parkwood	6.24	280
Area 13, of Parkwood	6.43	300
Area 14, of Parkwood	6.43	300

FILMED FROM THE BEST AVAILABLE COPY

