


● = #4 REBAR W/ "BAUGHMAN" CAP (SET)
X = CROSS (SET)
V = "V" NOTCH (SET)

BENCHMARK:

"□" Curb Cut Located N.W. of Lot 2, Block 1, Belle Terre South Addition, At the Proposed S.W. Intersection of Kellogg Drive and Willowbrook.

ELEV.=1304.39 M.S.L.

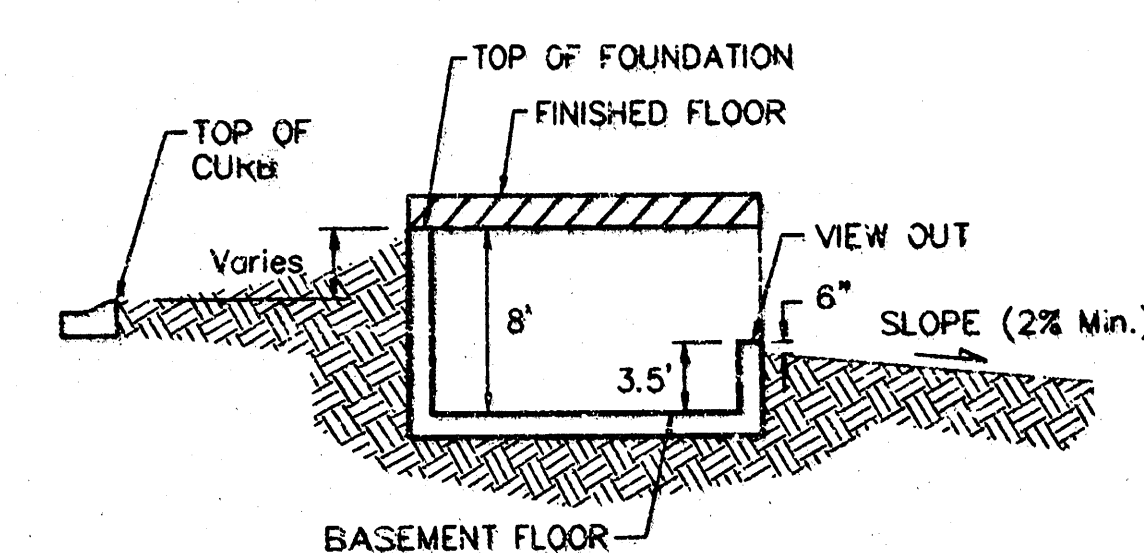

TYPICAL VIEW OUT DETAIL

NO SCALE

NOTES:

NOTES:
Proposed Top of Foundation
Elevations Are Shown On Plans.
Contractor to Set Finished Floor
Elevations.

All Street Elevations Shown on
Plans Are for Top of Curb
(Roll-Curb).

*This Grading Plan is Designed with
View-Outs. Elevations Shown at
Rear of House (XX.X V.O.)*

*This Grading Plan is Designed with
View-Outs. Elevations Shown at
Rear of House (XX.X V.O.)*

BELLE TERRE SOUTH 2ND ADDITION <b style="font-size: 1.5em;">GRADING PLAN CITY OF WICHITA, SEDGWICK COUNTY, KANSAS					
<b style="font-size: 1.2em;">BAUGHMAN COMPANY P.A. ENGINEERING, SURVEYING, & PLANNING 318-262-7271 • 318 ELLIS • WICHITA, KANSAS 67211					
PROJECT NUMBER _____					
DESIGN <i>SCJ</i>	DRAWN <i>SCJ</i>	APPROVED <i>NEW</i>	DATE <i>01/04/01</i>	SCALE <i>NOTED</i>	SHEET <b style="font-size: 1.5em;">1 OF <b style="font-size: 1.5em;">1