
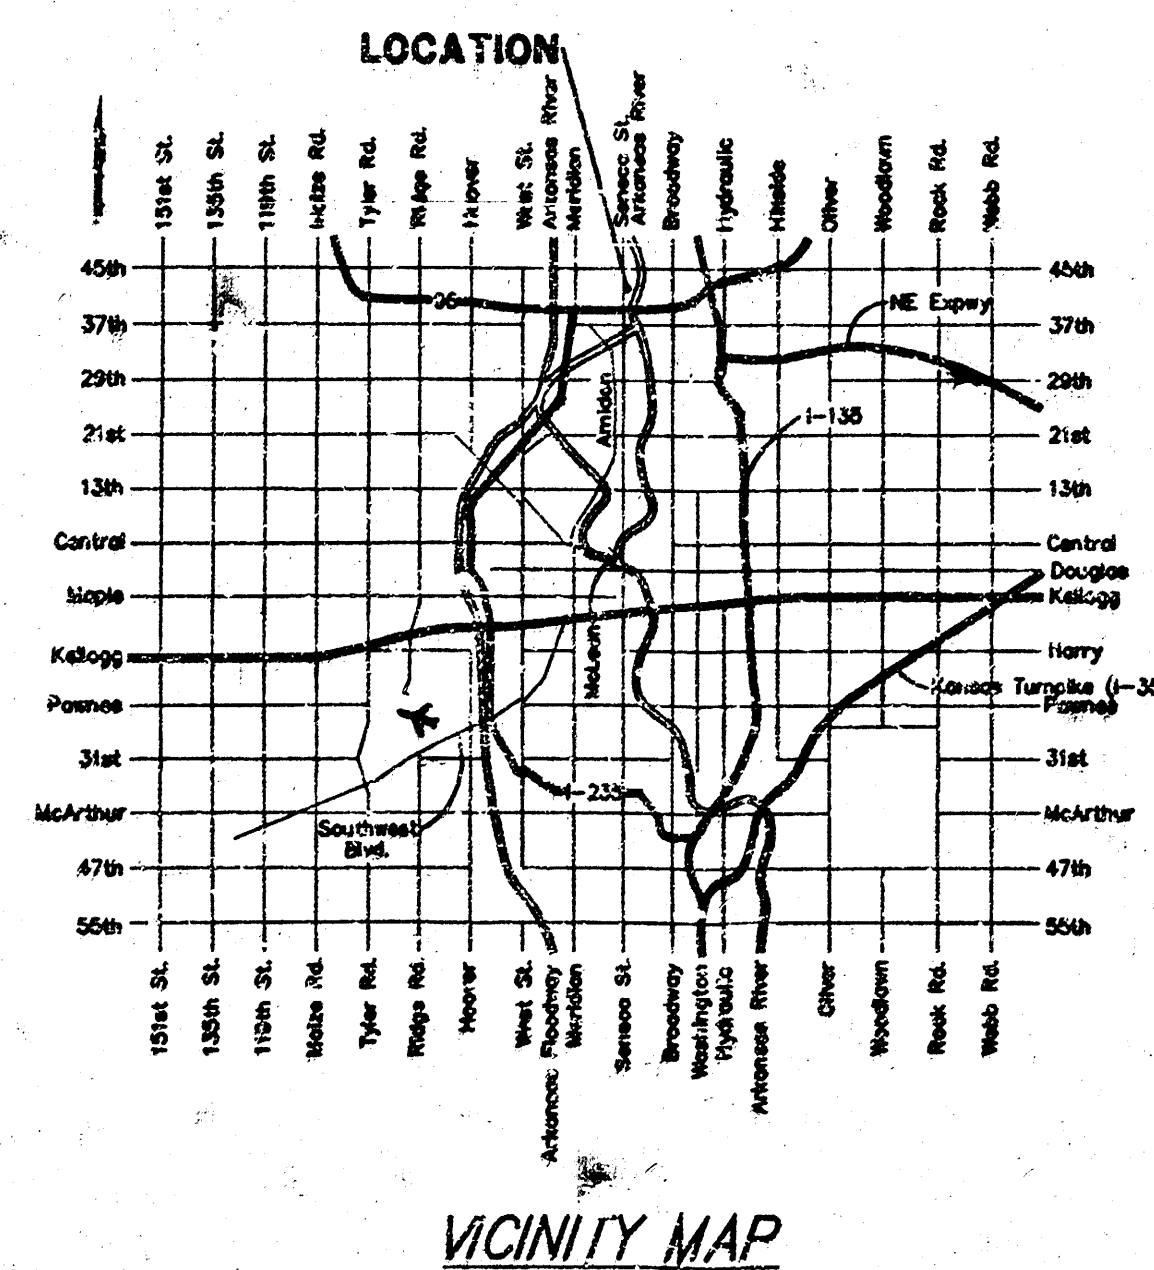


DRAINAGE PLAN BELLOWS ADDITION WICHITA, SEDGWICK COUNTY, KANSAS

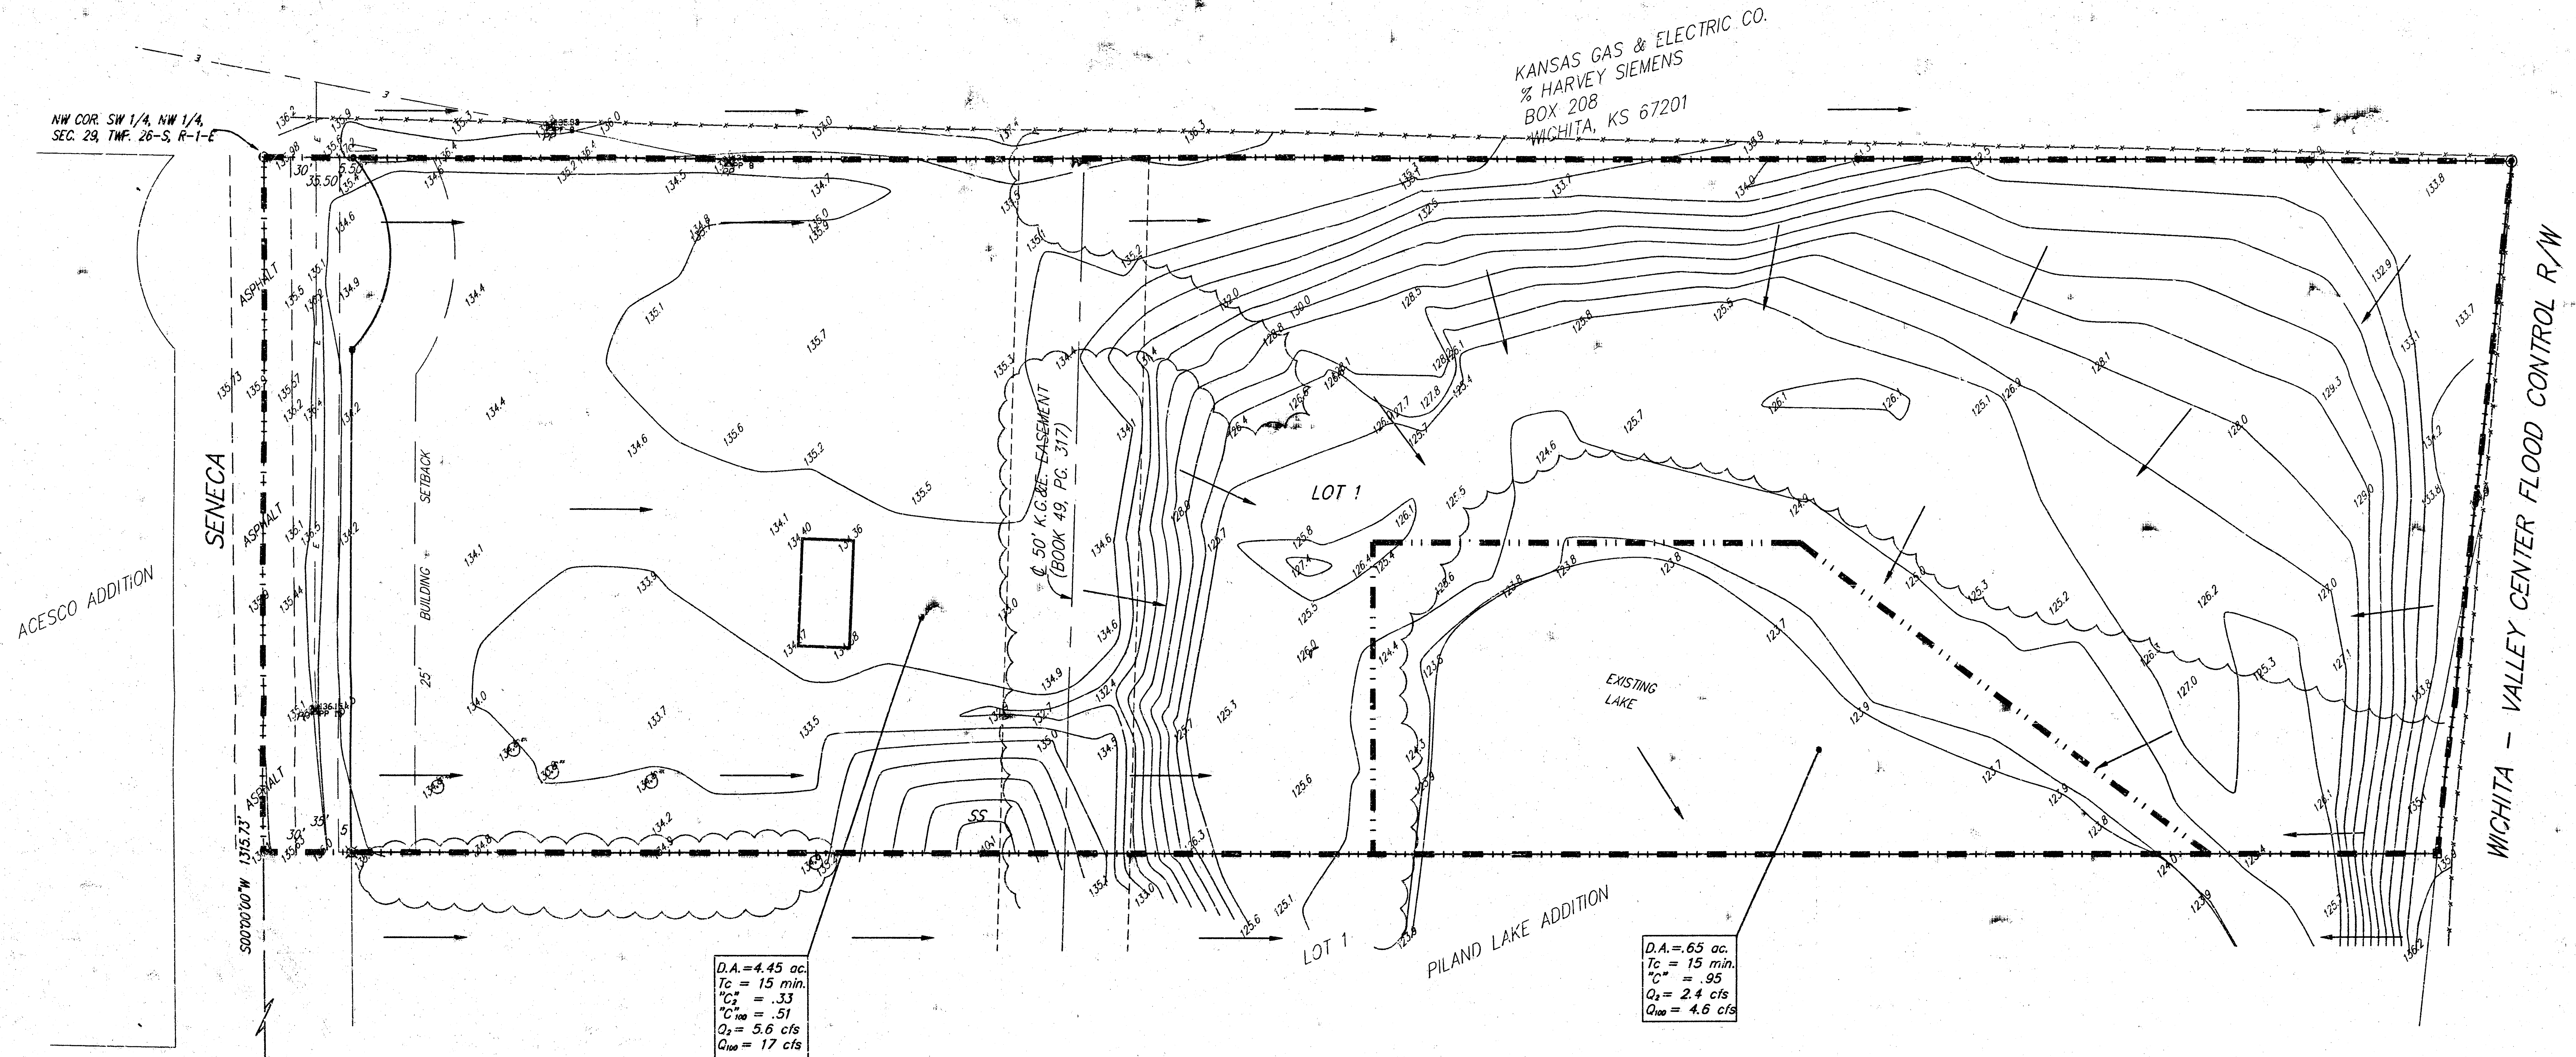

State of Kansas)
Sedgwick County)

We, Baughman Company, P.A., Surveyors in aforesaid county and state do hereby certify that we have surveyed and plotted "BELLOVS ADDITION", Wichita, Sedgwick County, Kansas and that the accompanying plat is a true and correct exhibit of the property surveyed, described as the north 257.50' feet of the part of the SW 1/4 of the NW 1/4 of Sec. 29, Twp. 26-S, R-1-E of the 6th P.M., Wichita, Sedgwick County, Kansas, lying west of the Wichita-Valley Center Flood Control Right of Way.

- PP □ = Power Pole
 - = #4 REBAR W/ "BAUGHMAN" CAP (SET)
 - ⊙ = MONUMENT (FOUND)
 - ⊗ = IRON PIPE (FOUND)
 - = 1/2" IRON PIPE (FOUND)
 - ⊠ = 3/4" IRON PIPE (FOUND)
 - (M) = MEASURED
 - (D) = DESCRIBED
 - (P) = PLATTED
 - (C) = CALCULATED
 - (C-P) = CALCULATED PER PLATTED INFO.
 - (C-D) = CALCULATED PER DEED INFO.
- WATER LINE
FENCE
ELECTRIC LINE
SANITARY SEWER

LOT	ELEVATION MSL
1	1324