


betts

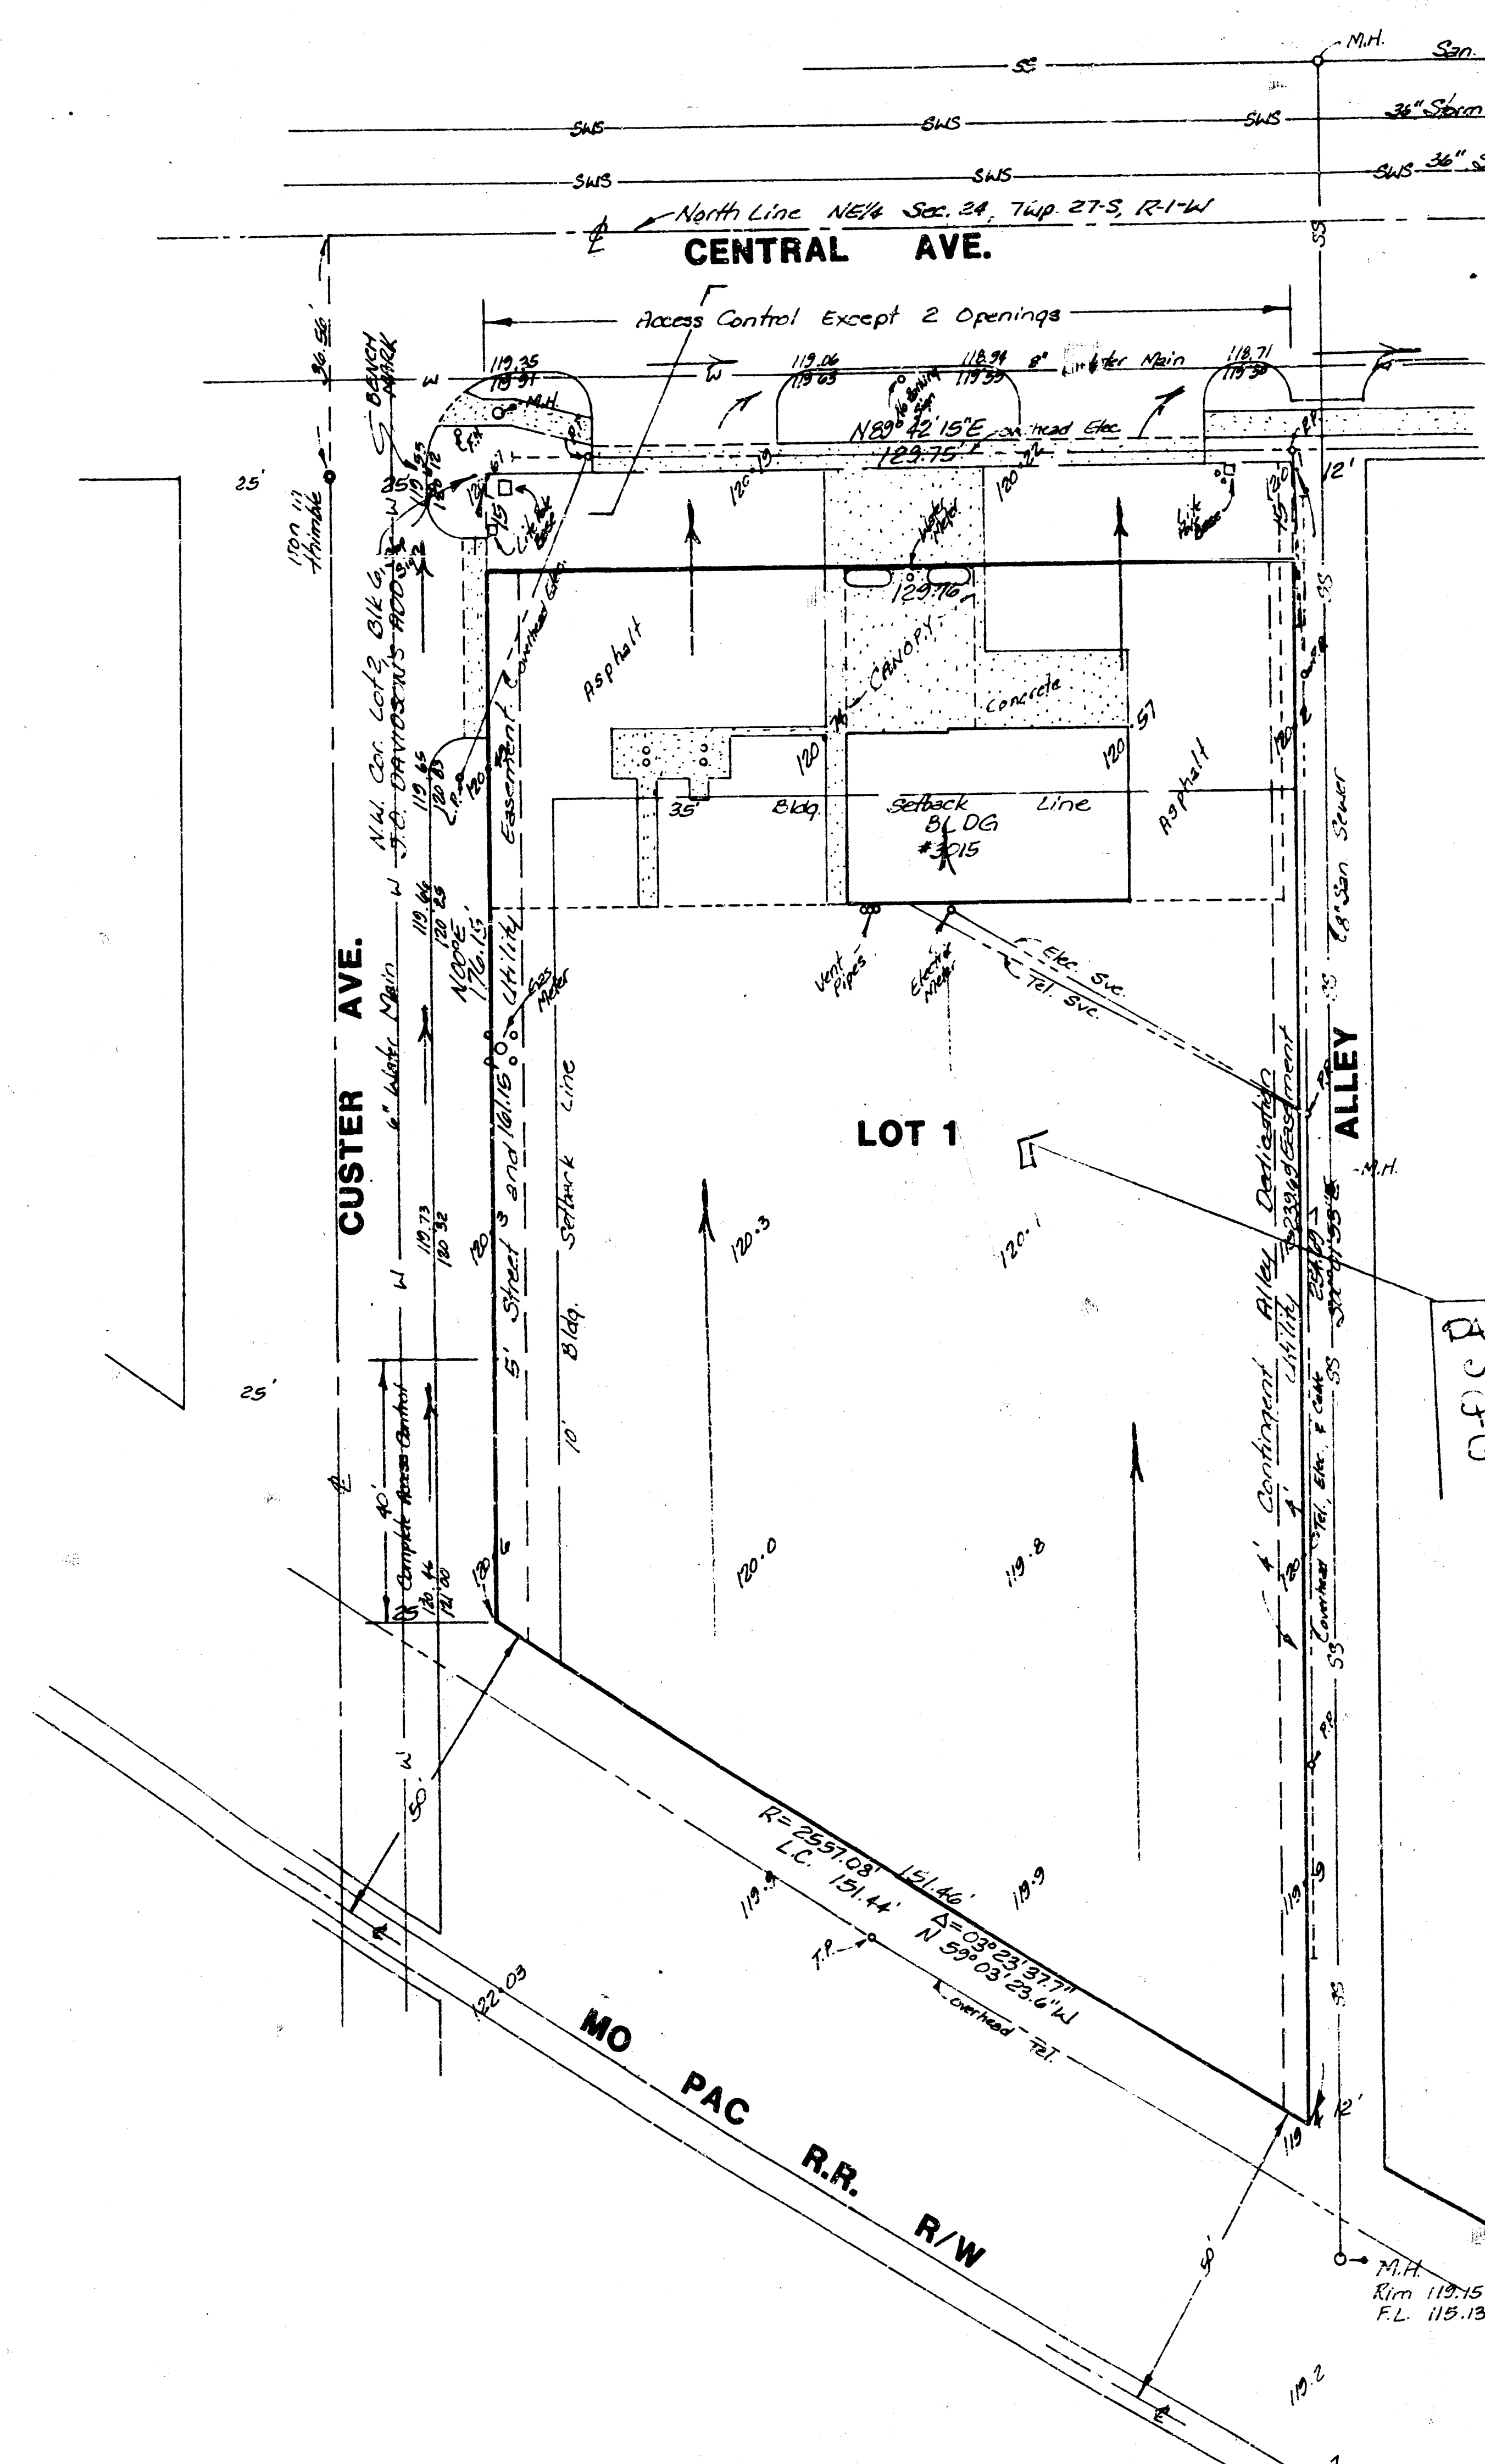

1" = 20'
Elev = City Datum

BENCH MARK
"d" square cut, top of curb at
S. end of radius S.E. Corner
of Central & Custer
Elev. = 120.12 City Datum

D: 00 W.
C: C.B.
C.B: 22 of 0
R: 22 of 0

SKETCH PLAT BETTS ADDITION

LOTS 2, 4, 6, 8, 10, 12, 14, & 16, BLOCK 6,
J. O. DAVIDSON'S ADDITION TO WICHITA,
KANSAS

RUDY J. BETTS

LOIS M. BETTS

DRAINAGE PLAN

GENERAL NOTE - The sewer line will be R-
C 14" O AND REGRAD TO DRAINAGE RUNOFF FROM THE SITE
TO CENTRAL AVE. THE DRAINAGE. CUSTO DRAINAGE
TO CENTRAL AND 5' PER DRAINAGE EAST AS INDICATED.

BAUGHMAN COMPANY, P.A.
SURVEYING & ENGINEERING
310262-7271 • 315 ELLIS • WICHITA, KANSAS 67211

30 JUNE 1938

FILMED FROM THE BEST
AVAILABLE COPY