


DRAINAGE PLAN

BIG DOG MOTORCYCLES ADDITION

WICHITA, SEDGWICK COUNTY, KANSAS.

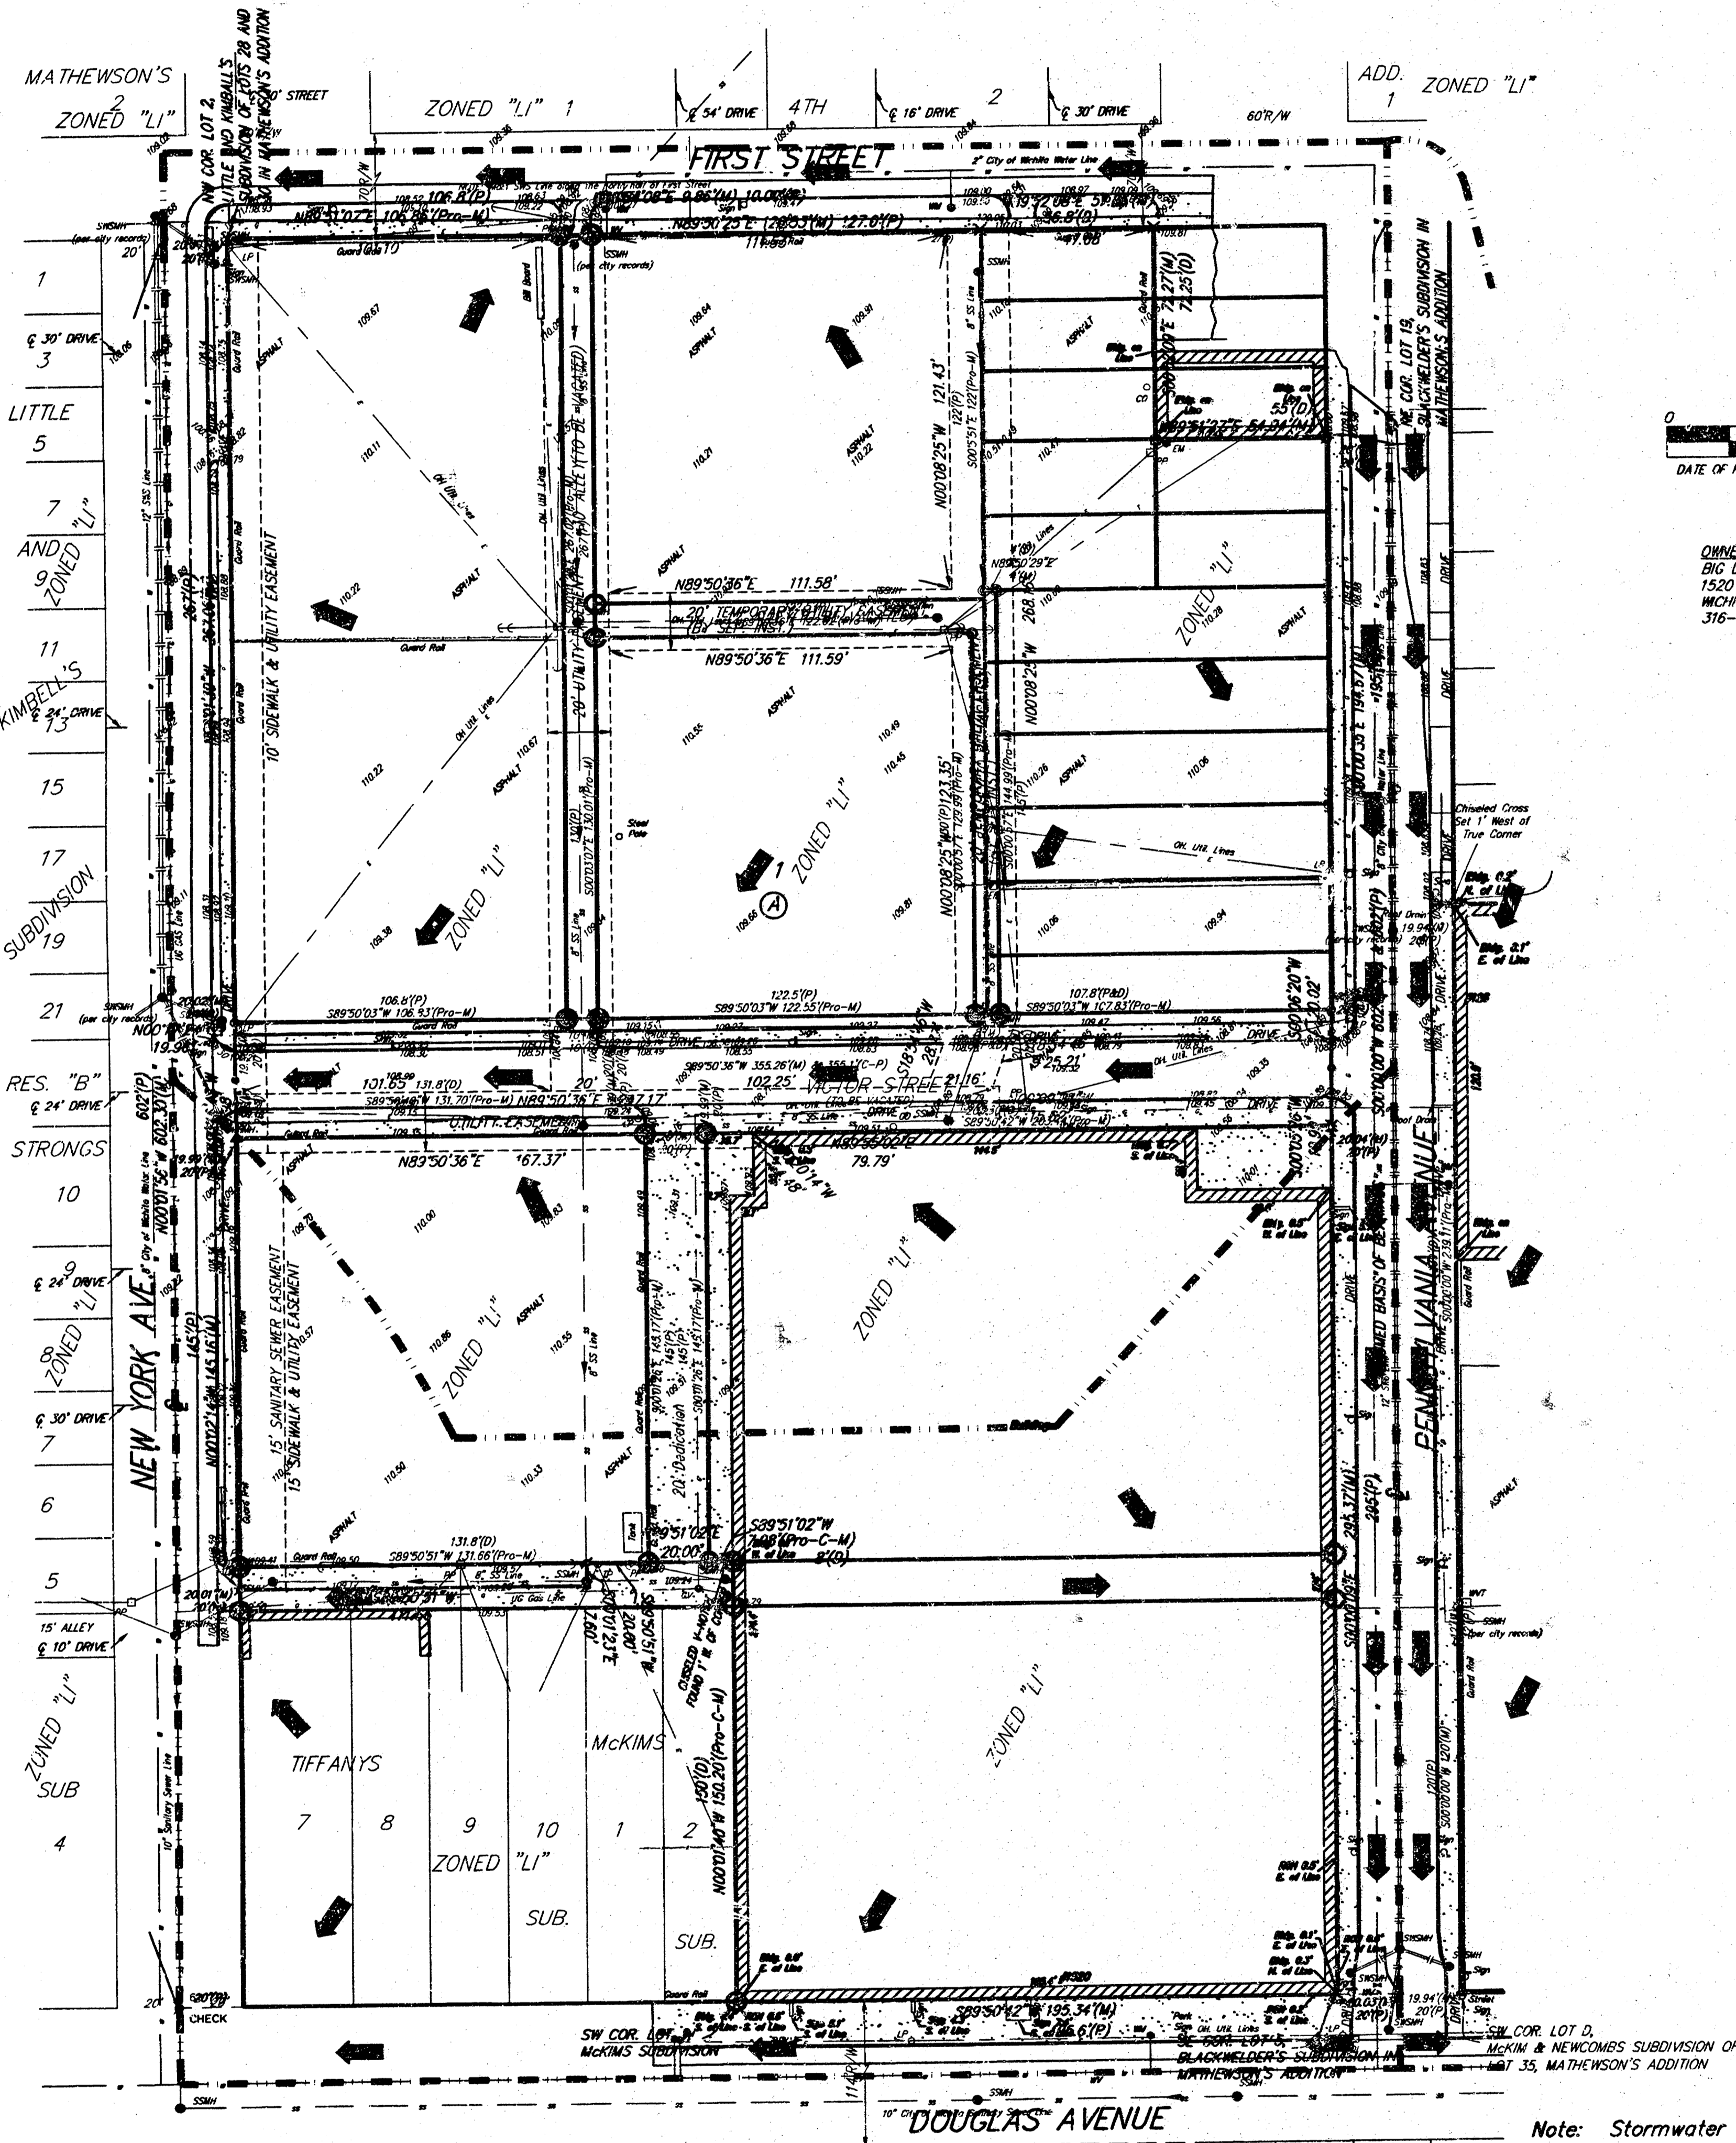

0 40 80
 DATE OF PREPARATION: 30 JUNE 2003

OWNER:
 BIG DOG MOTORCYCLES, INC.
 1520 E. DOUGLAS
 WICHITA, KS 67214
 316-267-9121

201	KNIGHTS	205	207	209	211	213	215	217	219	221	223	225
				ZONED	"LI"				FANNIE AVE (NOW GREENWOOD)			

Note: Stormwater runoff rates have not been calculated for this project. This "Drainage Plan" depicts the existing general flow patterns. Currently, the area is nearly 100% impervious. Construction efforts will not change the hydrologic conditions.

BENCHMARK:
 CONY BENCHMARK: SW CORNER OF INTERSECTION, NW CORNER OF THE
 BASE OF TRAFFIC SIGNAL LIGHT,
 30.10' WEST OF CENTER LINE,
 61.20' SOUTH OF CENTER LINE
 ELEV. = 108.91 (CITY DATUM)

30 JUNE 2003

BAUGHMAN COMPANY P. A.
 ENGINEERING, SURVEYING, & PLANNING
316-262-2271 • 315 ELLIS • WICHITA, KANSAS 67211