

DRAINAGE PLAN
BIG LAKE ADDITION
WICHITA, SEDGWICK COUNTY, KANSAS.

OWNER:
RIVERSIDE MOBILE HOME PARK INC.
BOX 9090
WICHITA, KS. 67277


ENGINEER:
P.E.C. p.a.
1440 ENGLISH
WICHITA, KS. 67211

LEGEND


- Drainage direction - Minor Storm
- Drainage direction - Major Storm

NOTE: All internal run-off from Big Lake Addition shall be drained into the lake via private streets, flumes and/or storm sewer systems.

A 33" RCP Storm Sewer to be constructed in the south side of 31st St. beginning approximately 950' east of the NW corner of Big Lake Addition draining eastward to a point east of Bolli Drive.

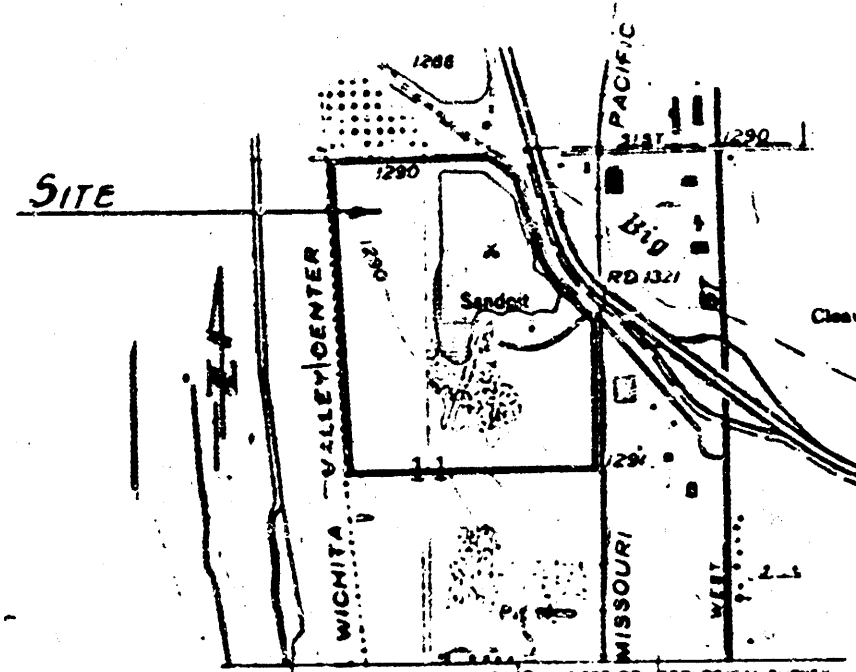

AREA MAP

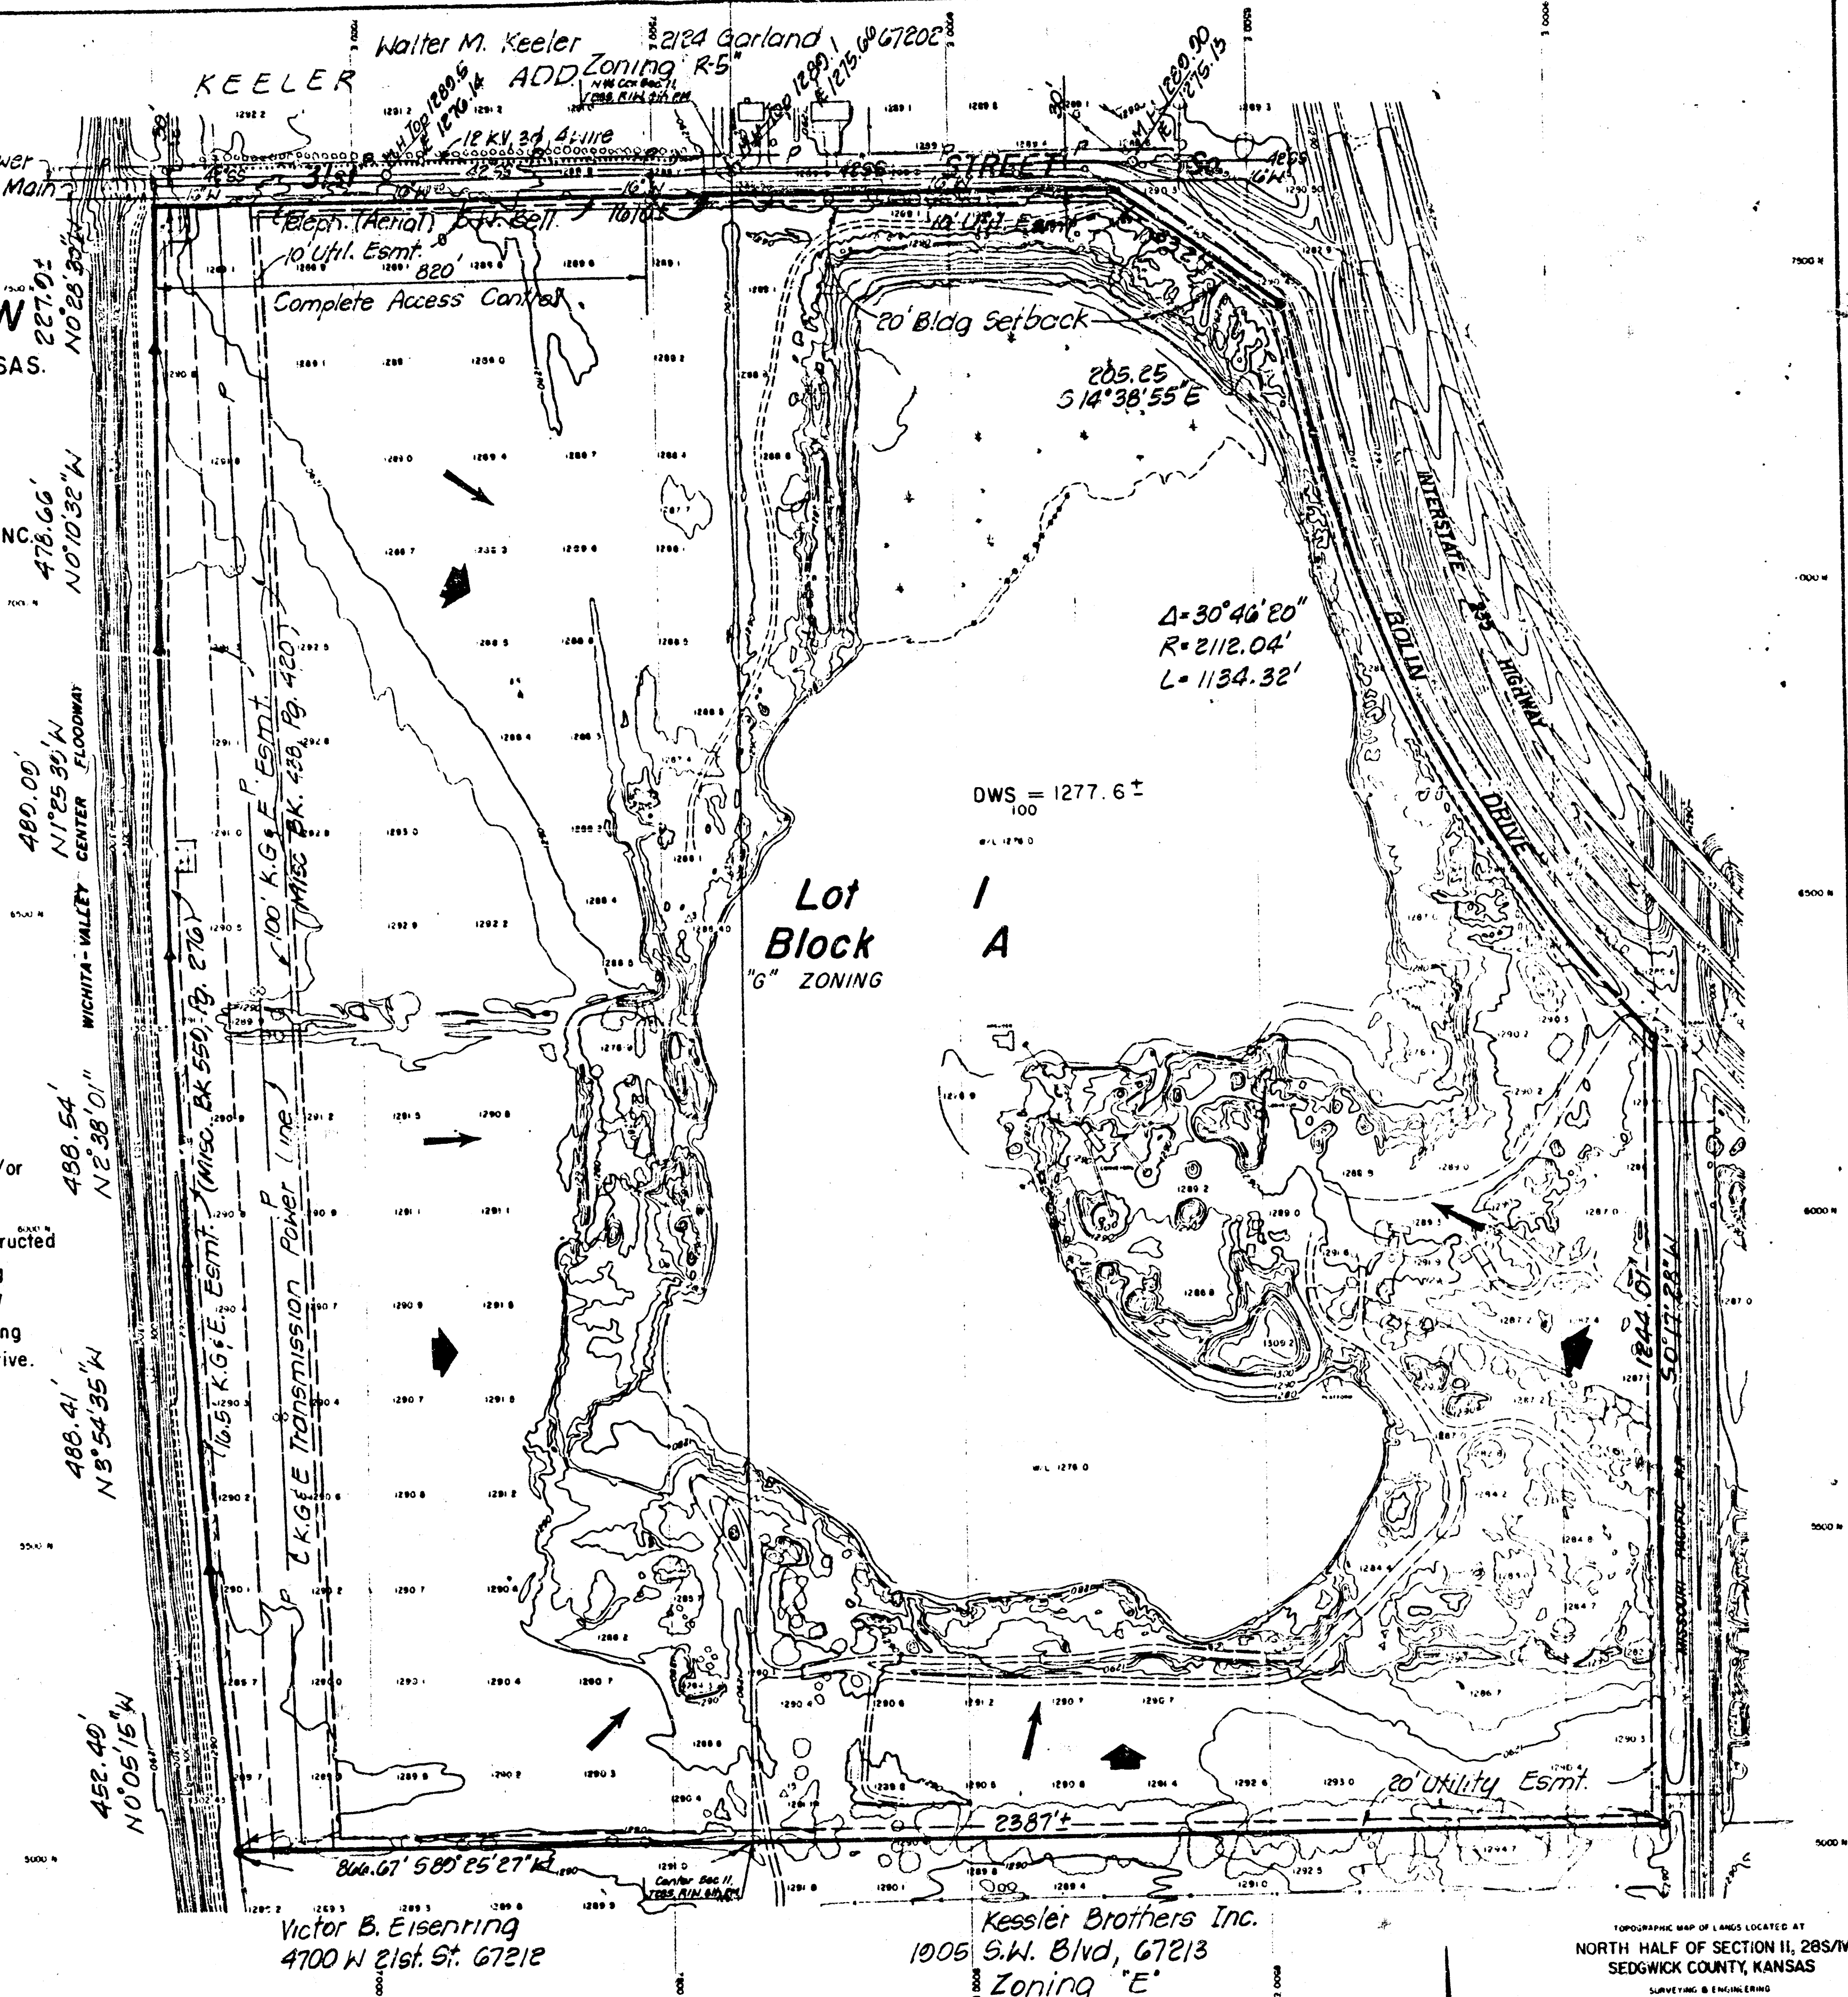

B.M. West St & 31st St. So.
City B.M. 52' East & 43' North
centerline both.
Elev. = 103.748 City Datum
= 1291.148 M.S.L.

Aug. 1984

TOPOGRAPHIC MAP OF LANDS LOCATED AT
NORTH HALF OF SECTION 11, 28S/W
SEDGWICK COUNTY, KANSAS
SURVEYING & ENGINEERING
P.E.C.-ALLIED LABORATORIES

P. E. C.-ALLIED LABORATORIES

11.4.1.1.300.1000.0

CONTOUR INTERVAL 2 FT.

100-443887-100
 100-443887-100
 100-443887-100

10/10/2010 10:10:10 AM

BIG LAKE
(Drainage)

