


BRAMMER ADDITION  
(Drainage)

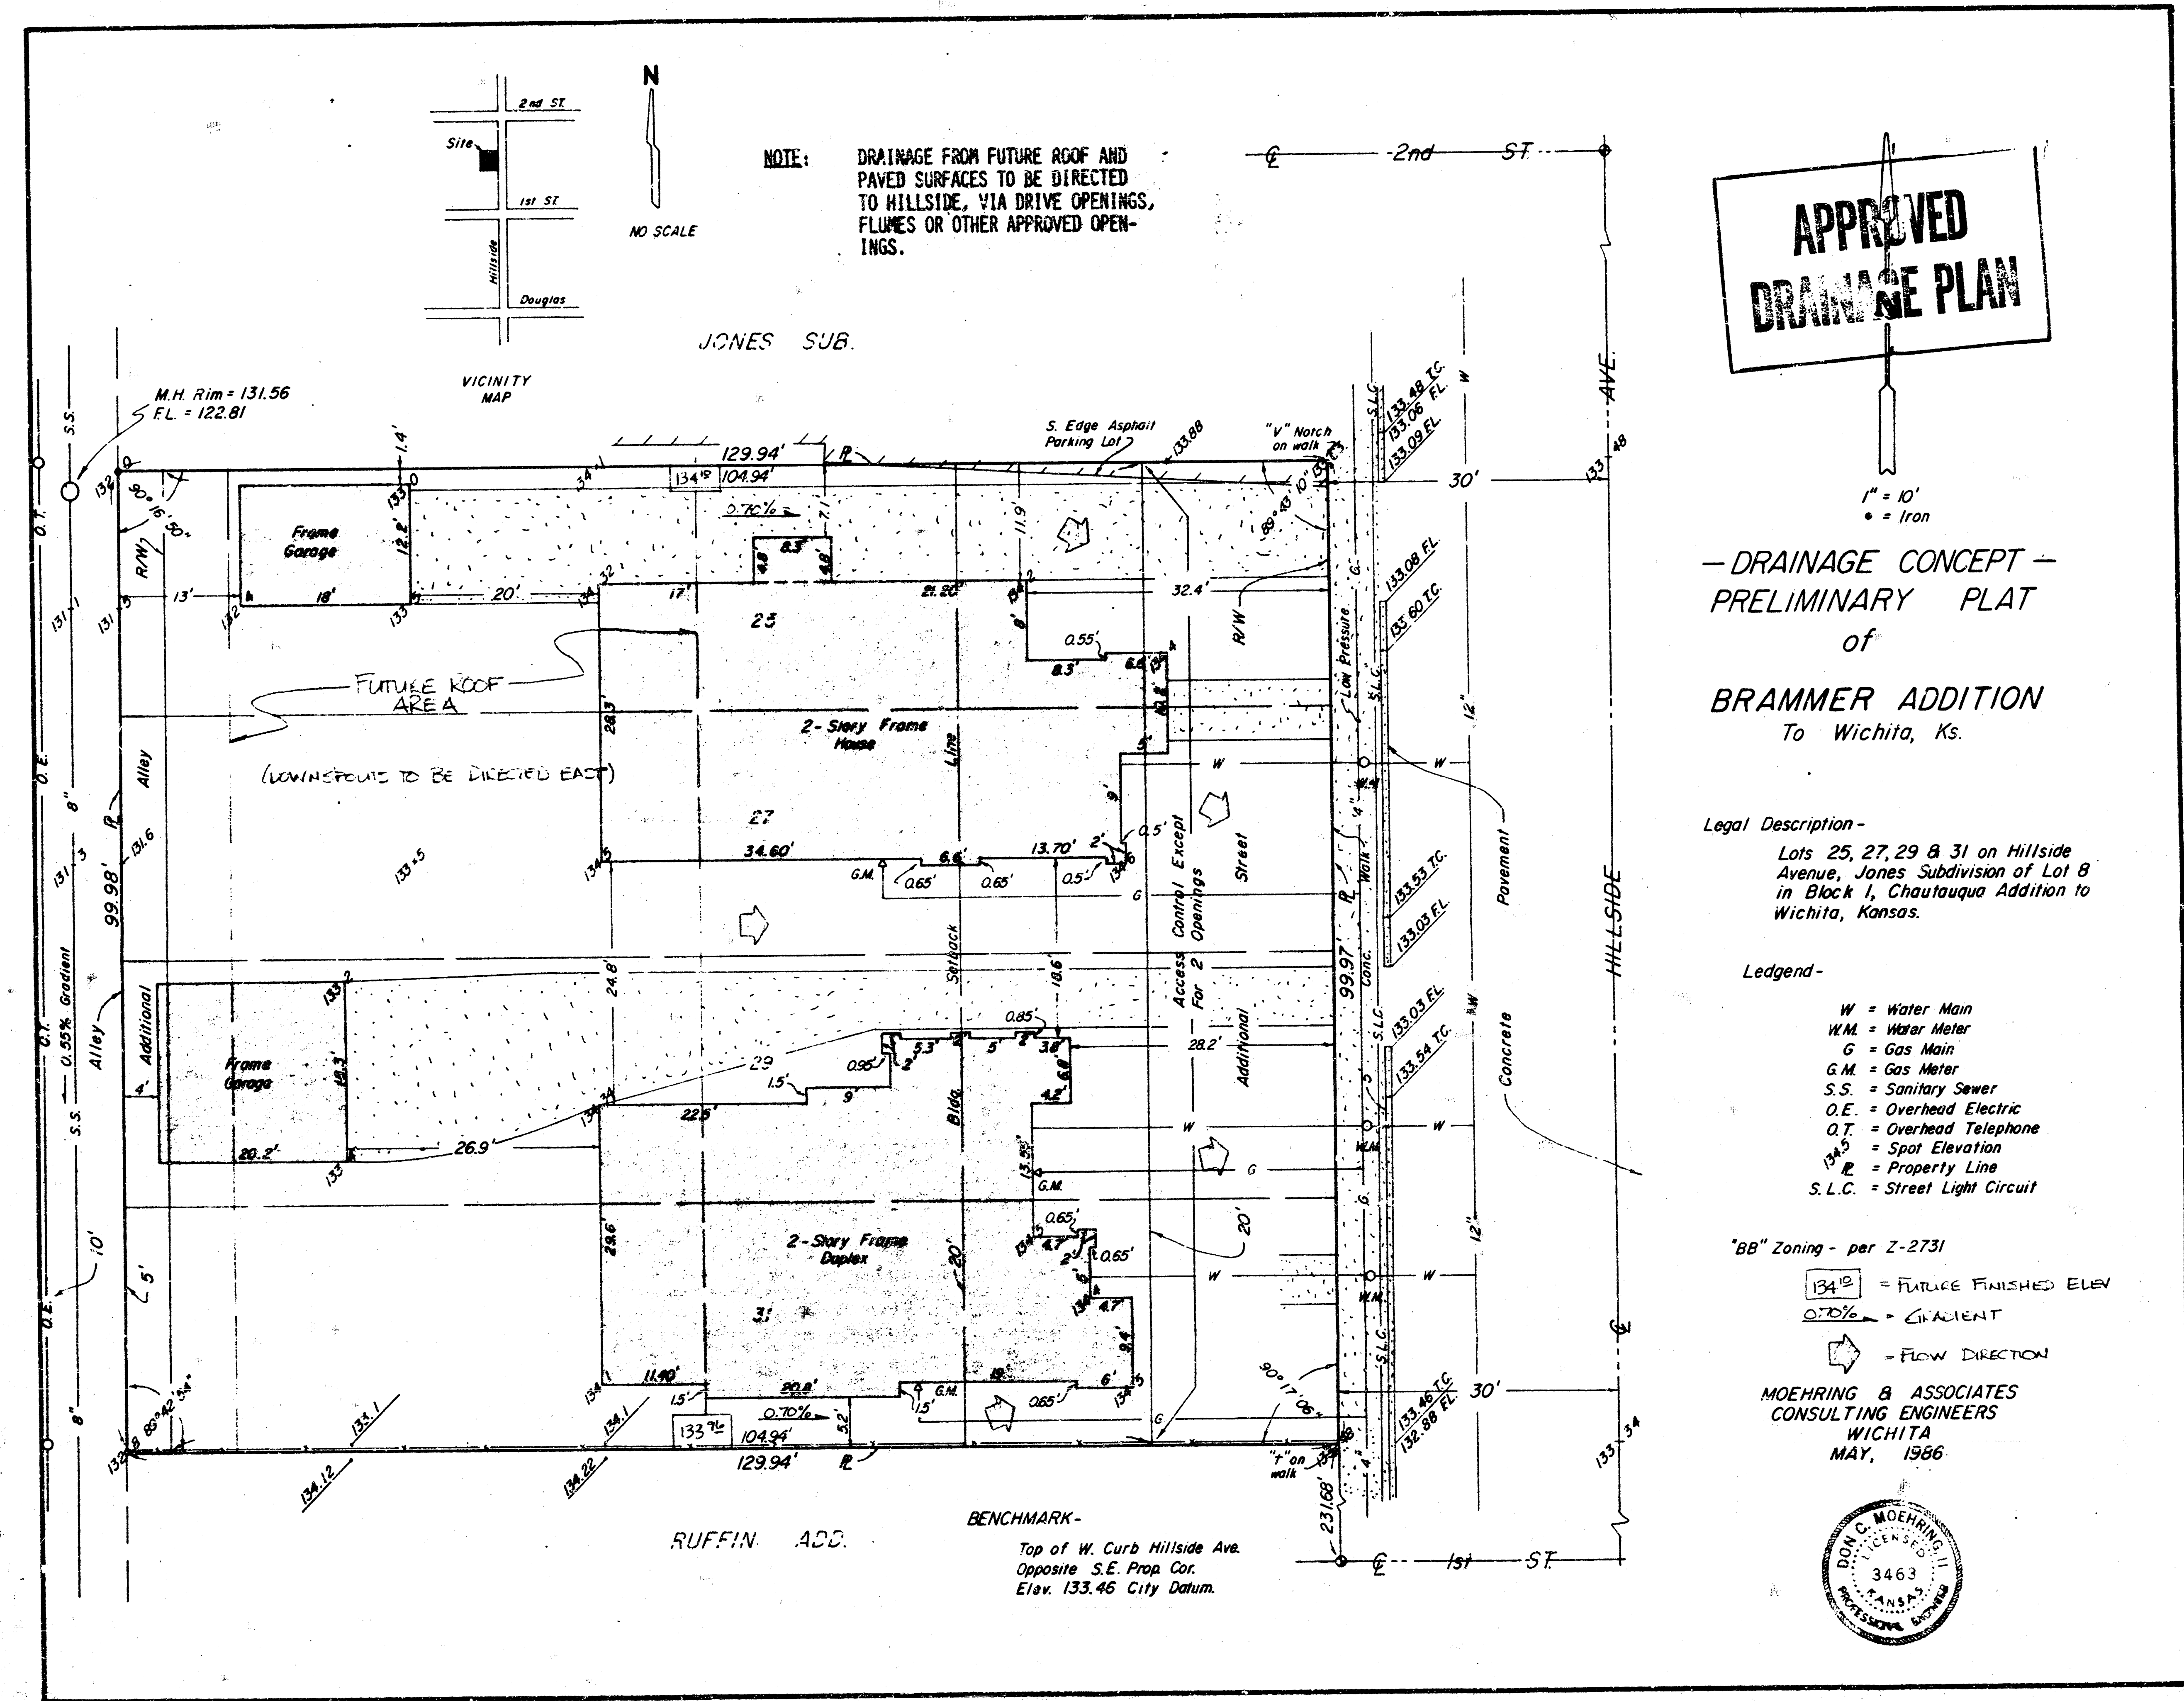

**APPROVED  
DRAINAGE PLAN**

1" = 10'  
• = Iron

— DRAINAGE CONCEPT —  
PRELIMINARY PLAT  
of  
BRAMMER ADDITION  
To Wichita, Ks.

Legal Description -  
Lots 25, 27, 29 & 31 on Hillside  
Avenue, Jones Subdivision of Lot 8  
in Block 1, Chautauqua Addition to  
Wichita, Kansas.

Ledgend -  
W = Water Main  
W.M. = Water Meter  
G = Gas Main  
G.M. = Gas Meter  
S.S. = Sanitary Sewer  
O.E. = Overhead Electric  
O.T. = Overhead Telephone  
Spot Elevation  
P.L. = Property Line  
S.L.C. = Street Light Circuit

"BB" Zoning - per Z-2731  
134.10 = FUTURE FINISHED ELEV  
0.70% = GRADIENT  
- FLOW DIRECTION

MOEHRING & ASSOCIATES  
CONSULTING ENGINEERS  
WICHITA  
MAY, 1986

