


BRANDING IRON ADDITION
(Drainage)

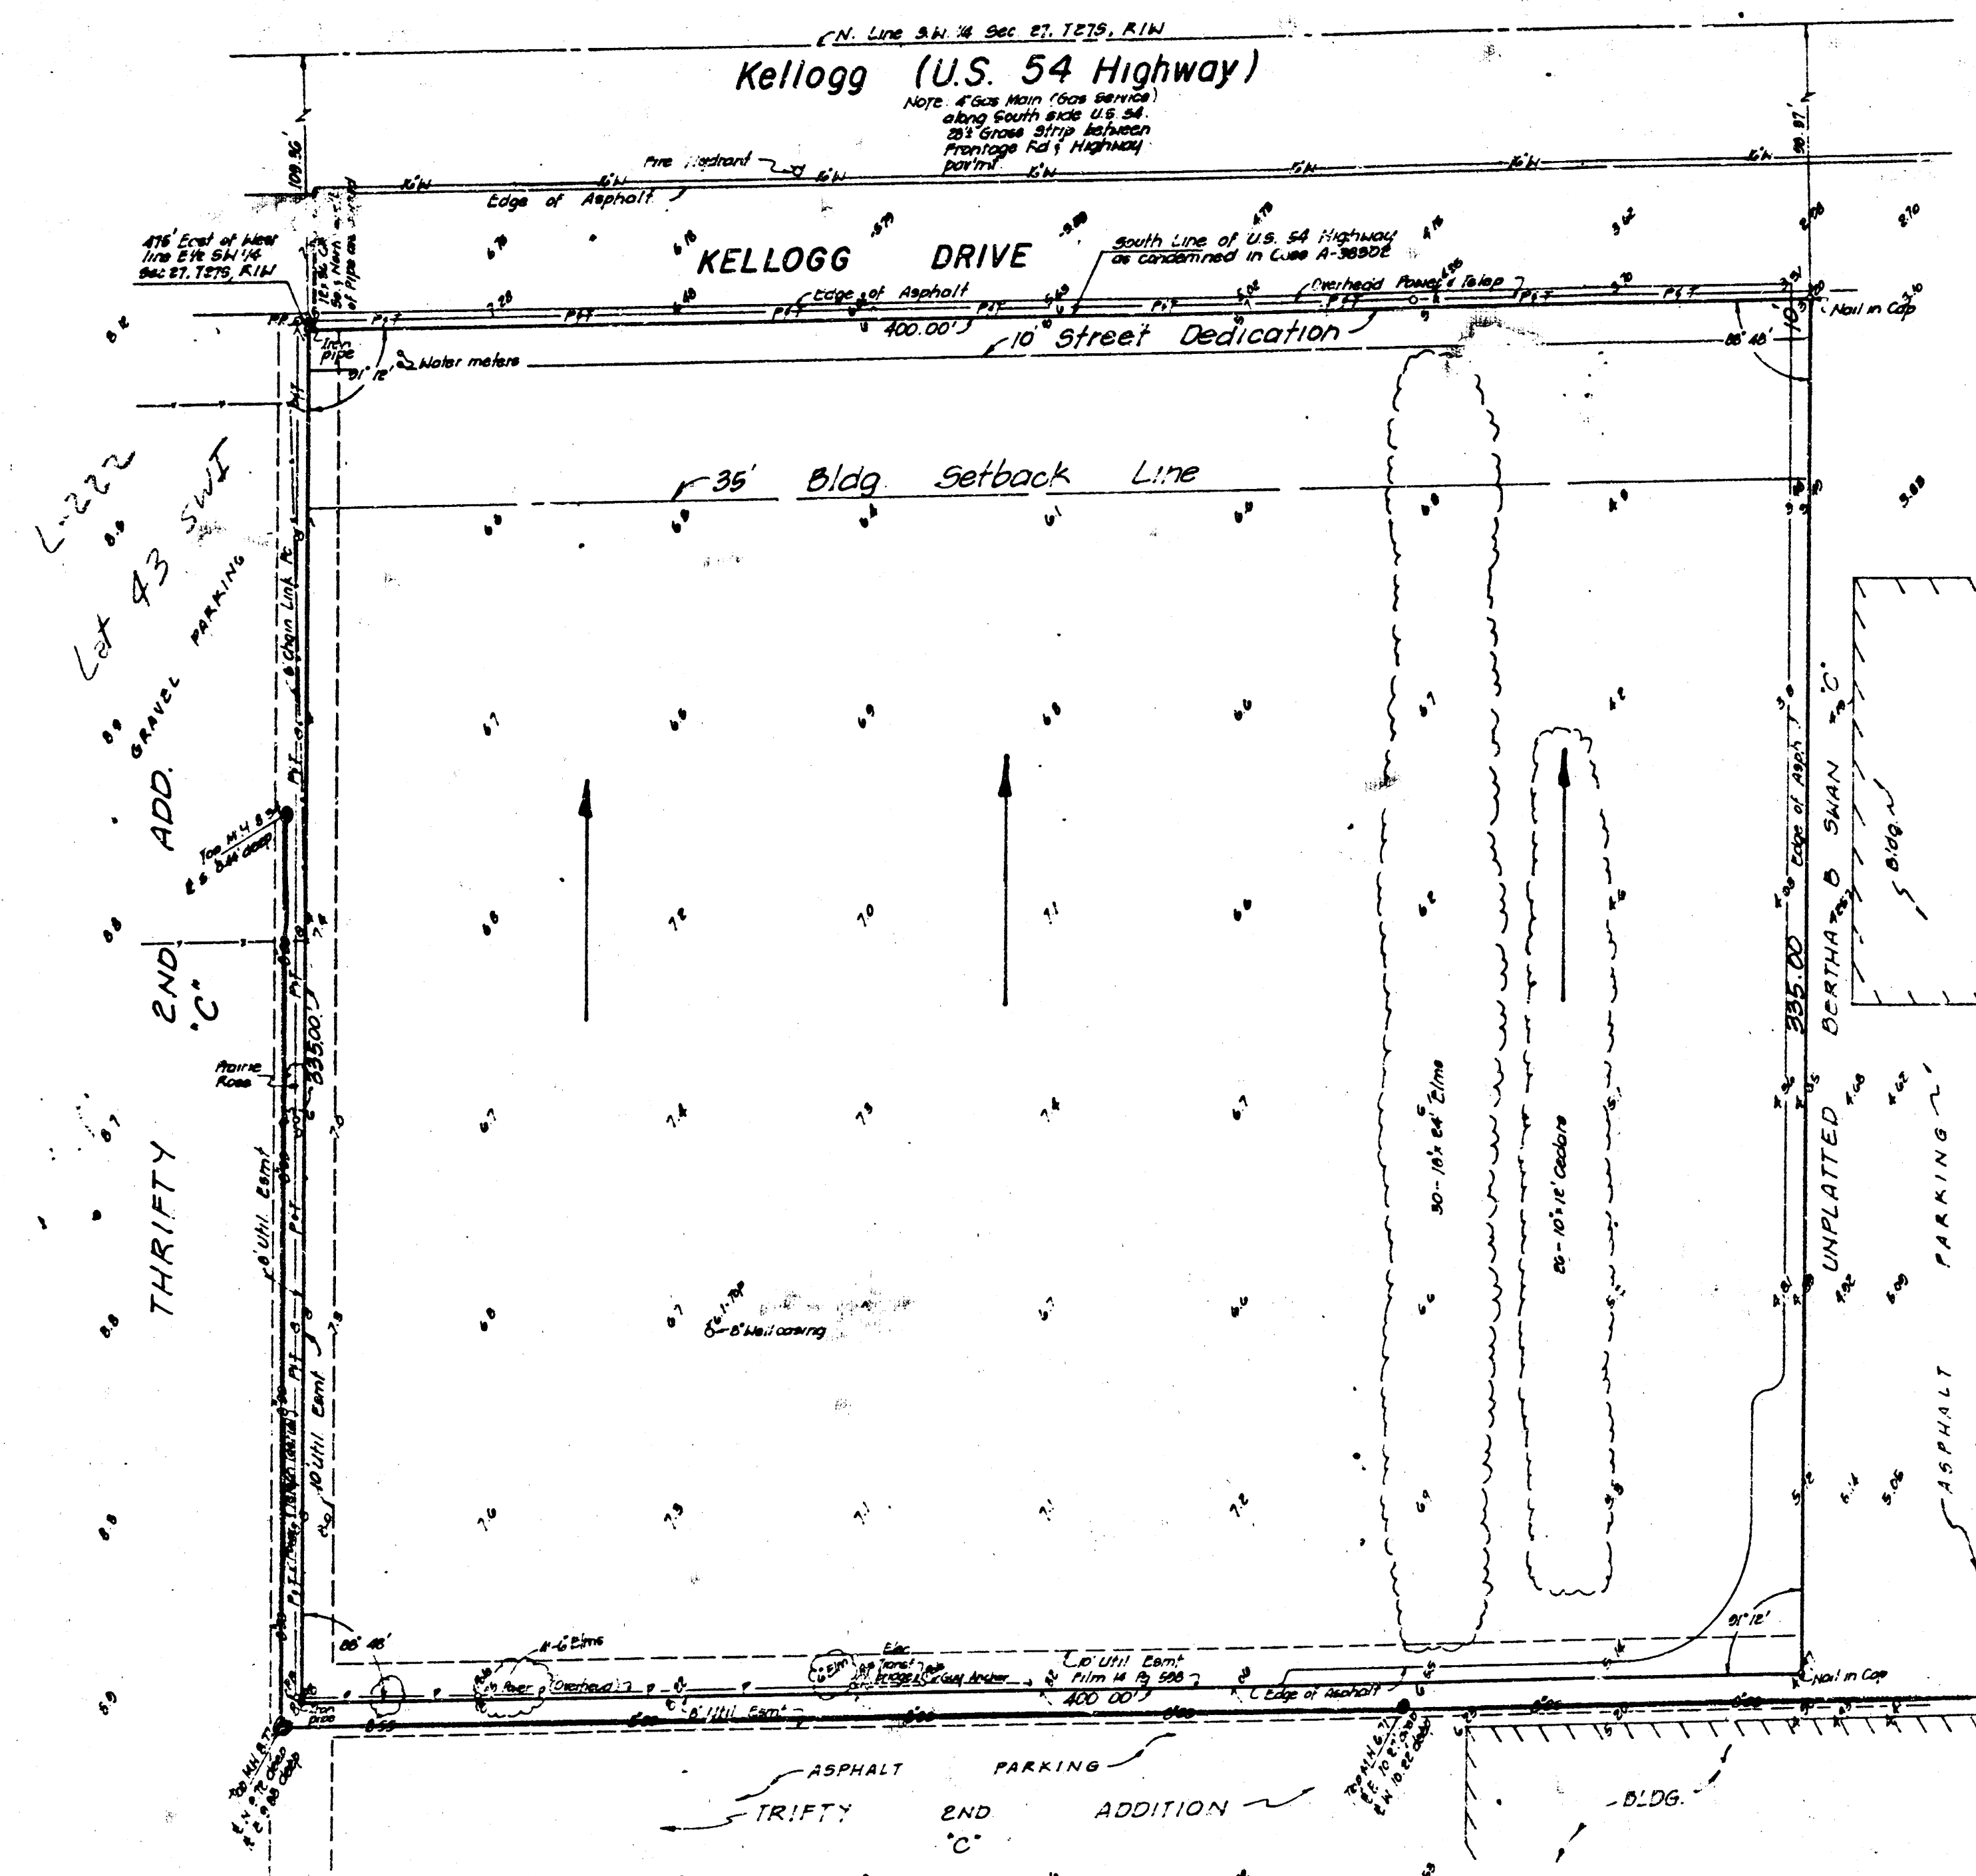

VICINITY MAP
BRANDING IRON ADDITION

OWNER: BRANDING IRON MOTEL INC.
KEVIN D. SMITH
7134 S. YALE, SUITE 600
TULSA, OKLA. 74153

ENGINEER: P.E.C. p.g.
1440 ENGLISH
WICHITA, KS. 67211

