


BEA CARPENTER'S ADDITION
(Drainage)

TERRA TECH
LAND SURVEYING INC.

245 West Dewey
Wichita, Kansas 67203-3807
(316) 267-0744 / (913) 234-8888

SITE DRAINAGE PLAN

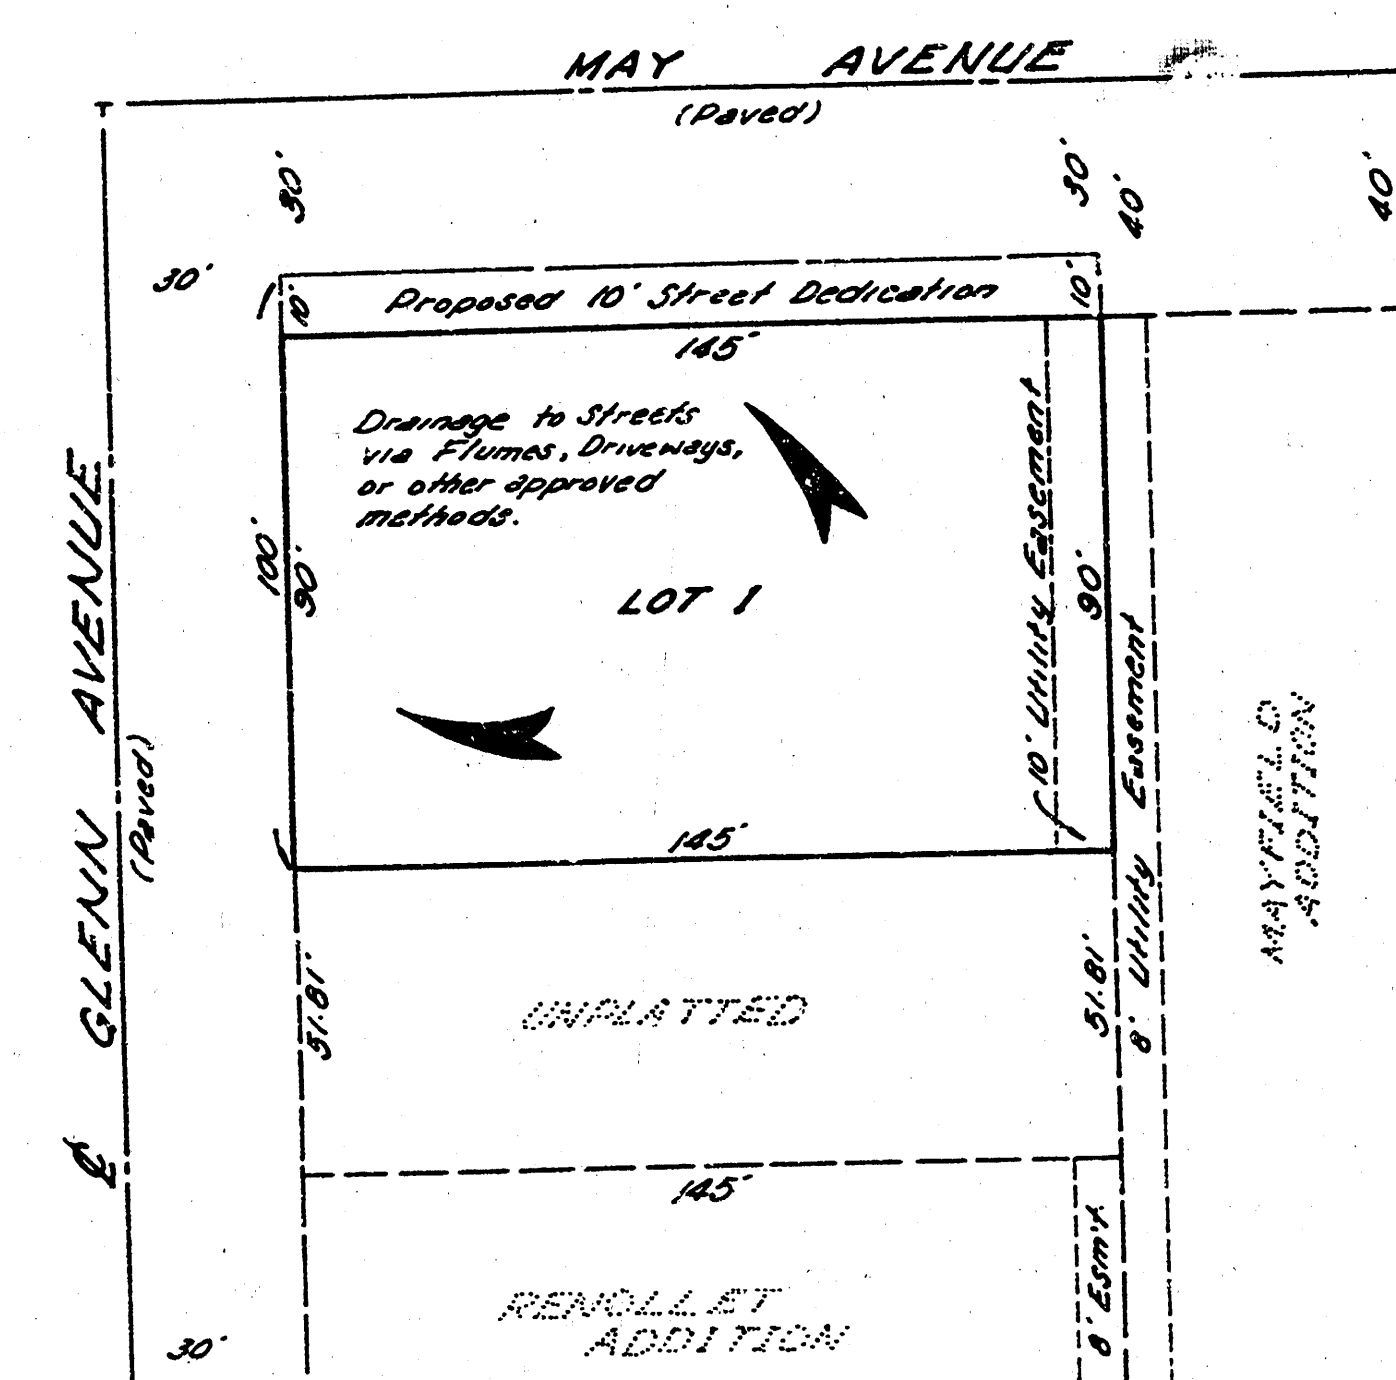


SCALE: 1"=40'
FILE #1062648

GENERAL NOTES:

- Sanitary Sewer line serving this property located in easement adjoining on East.
- Storm Water Inlets located at the NE, NW, and SE corners of the intersection of May and Glenn.
- Water Mains located on the West side of Glenn and the North side of May, with a line segment located at the Northeast corner of the intersection.
- ARKLA Gas Co. reports no lines in the area.
- KPL Gas Service reports a 2" steel high pressure main lying 6' east of the West line of Glenn and a 2" steel high pressure main lying 7' West of the East property line, on sand piers.

LOCATION MAP

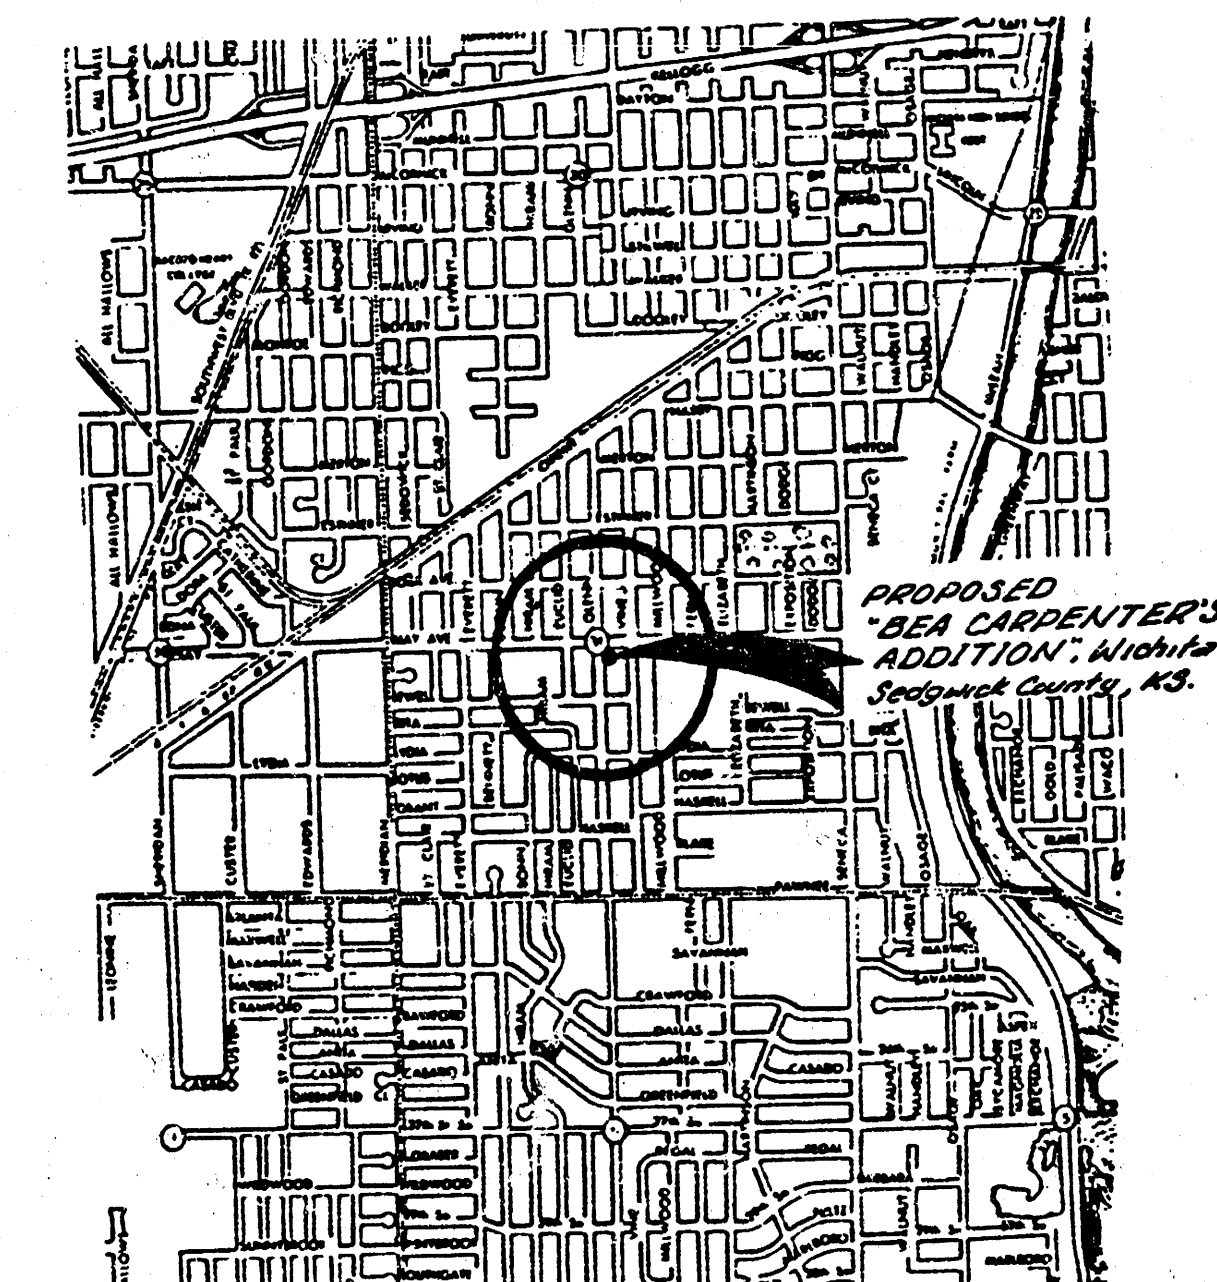

Not to Scale