


FOUR CORNER PLAN
CHapel Hill 2ND ADDITION
TO WICHITA, SEDGWICK COUNTY, KANSAS

S.W. Corner, S.W. 1/4
Sec. 10, T27S, R2E
of the 6th P.M.
Found 3/4" I.P.

N.W. Corner, S.W. 1/4
Sec. 10, T27S, R2E
of the 6th P.M.
Found R.R. Splice in Post.

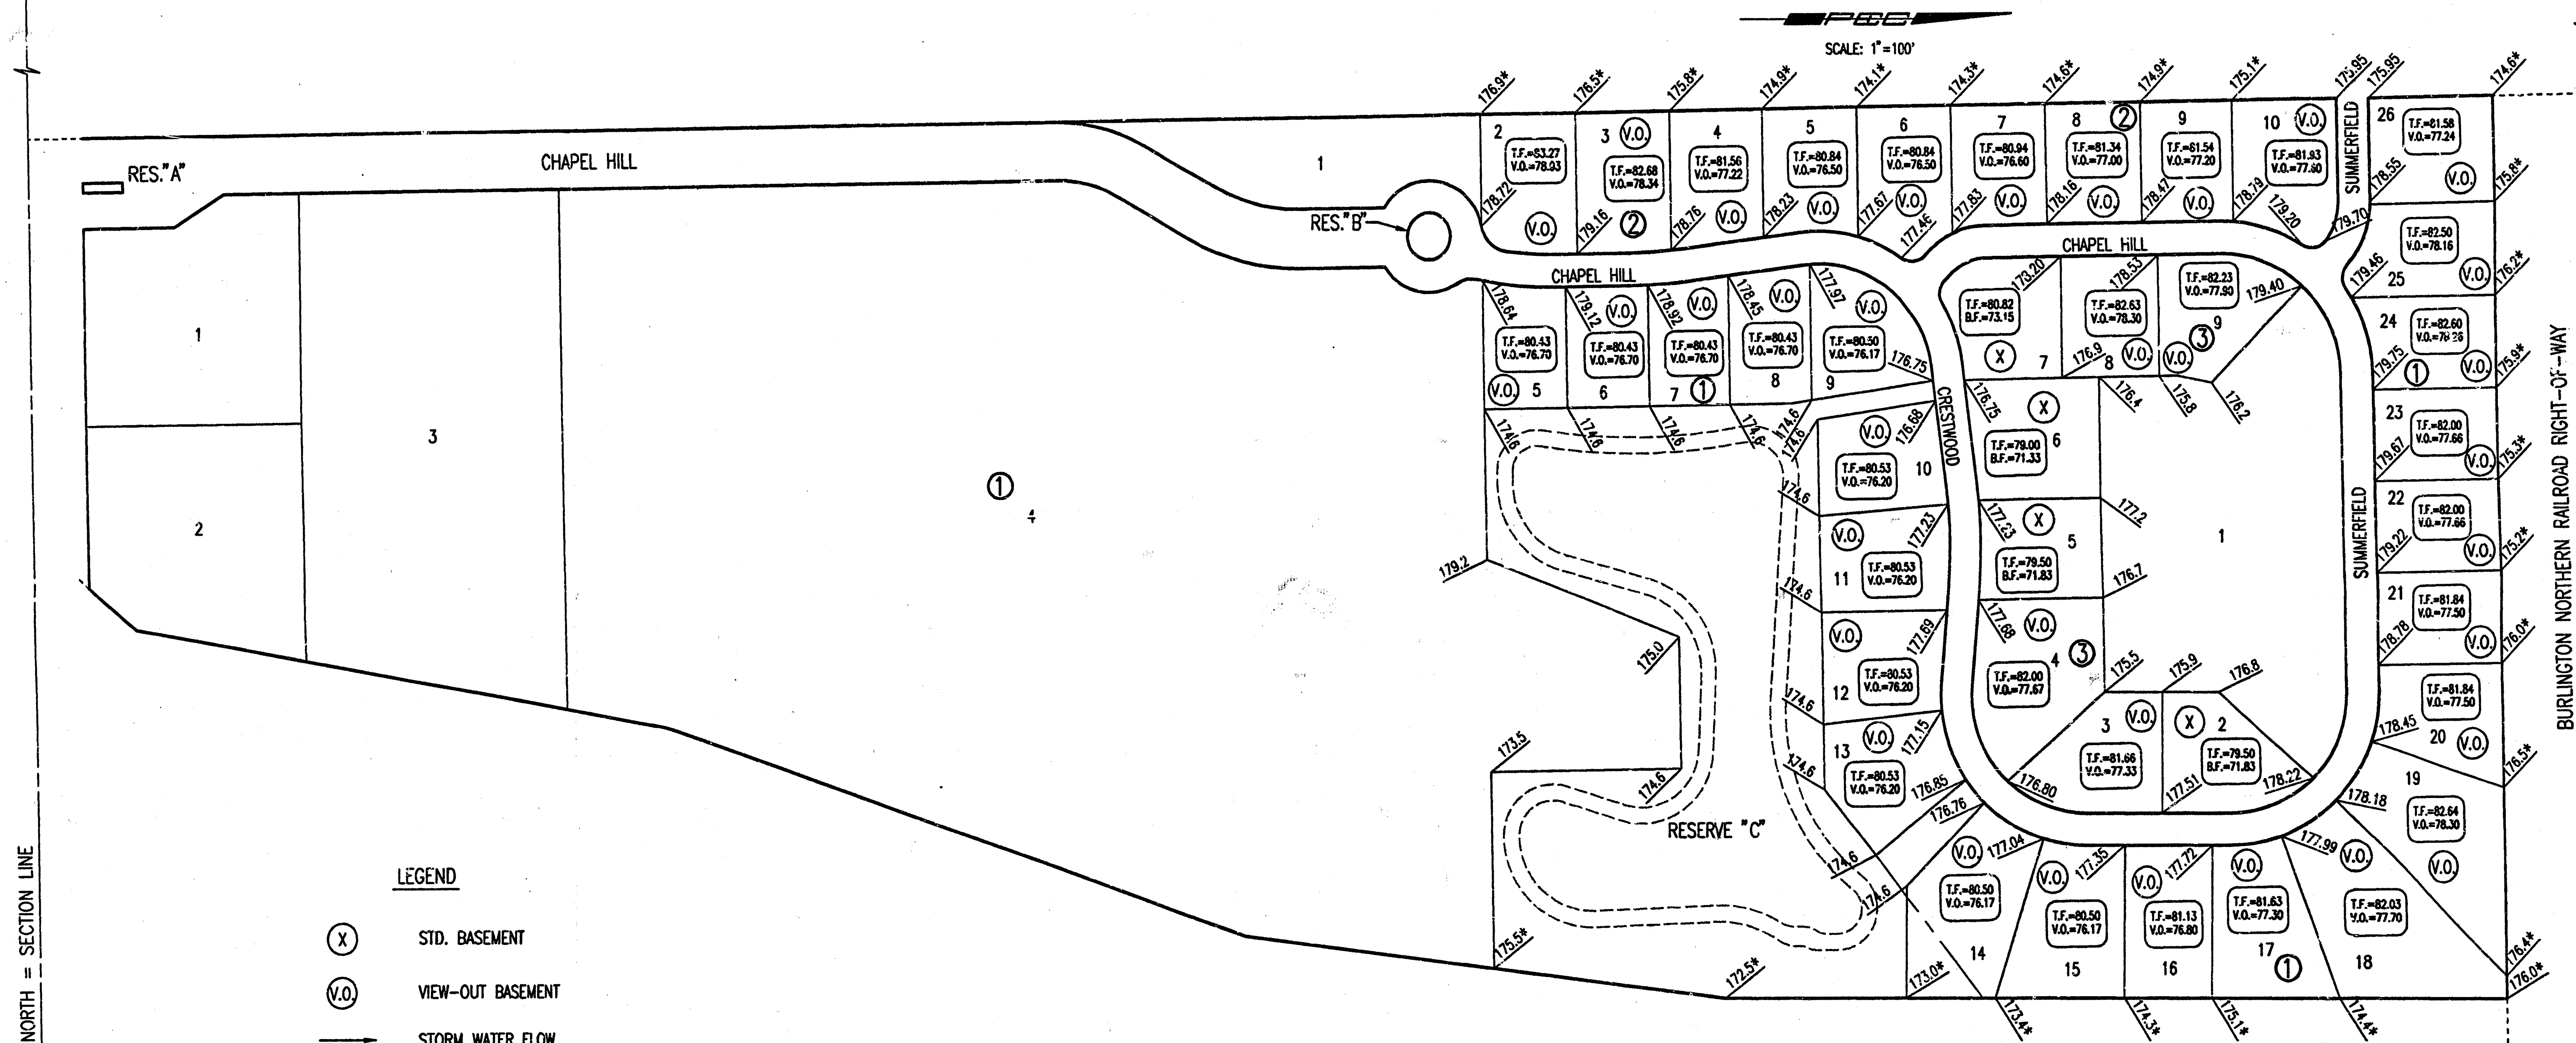

LEGEND

- (X) STD. BASEMENT
- (V.O.) VIEW-OUT BASEMENT
- STORM WATER FLOW
- 158.0 SPOT ELEVATION
- 56.0 MATCH EXISTING ELEVATION
- V.O. VIEW-OUT
- T.F. TOP OF FOUNDATION
- B.F. BASEMENT FLOOR

MINIMUM PAD ELEVATIONS (LOWEST OPENING) AS FOLLOWS:

LOTS 4 THROUGH 14 BLOCK 1
ELEV = 175.60 CITY DATUM
ELEV = 1363.0 N.G.V.D.

VO OR WO WAS CONSIDERED ACCEPTABLE
IF THE TOP OF FOUNDATION WAS 5' OR
LESS ABOVE THE STREET RIGHT-OF-WAY ELEVATION.

APPROVED
DRAINAGE PLAN

CHapel Hill 2ND

N.E. Corner, S.W. 1/4
Sec. 10, T27S, R2E
of the 6th P.M.
Found 3/4" I.P. in
center of Split Stone